



MATCHLINE SEE SHEET HC-5

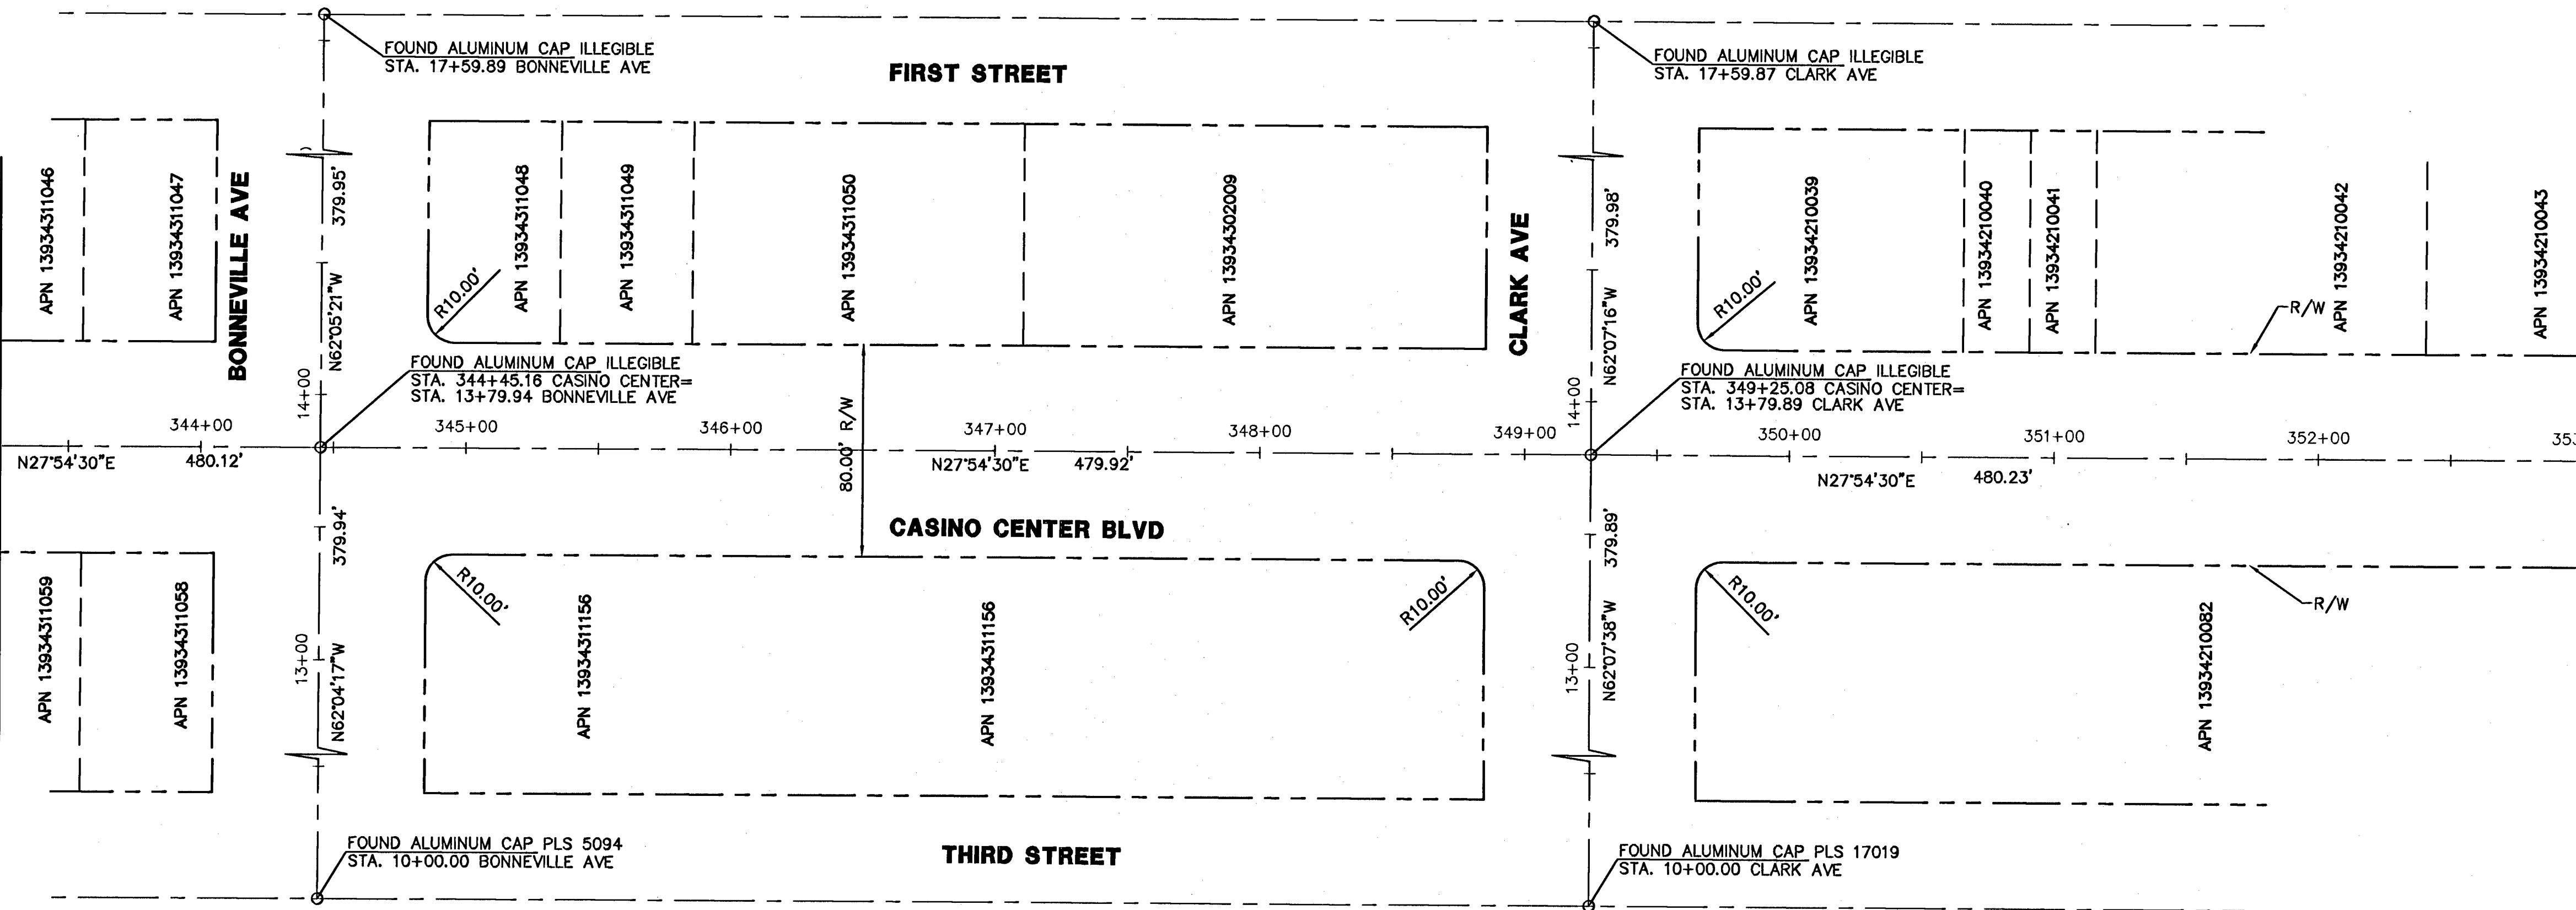


MATCHLINE SEE BELOW LEFT

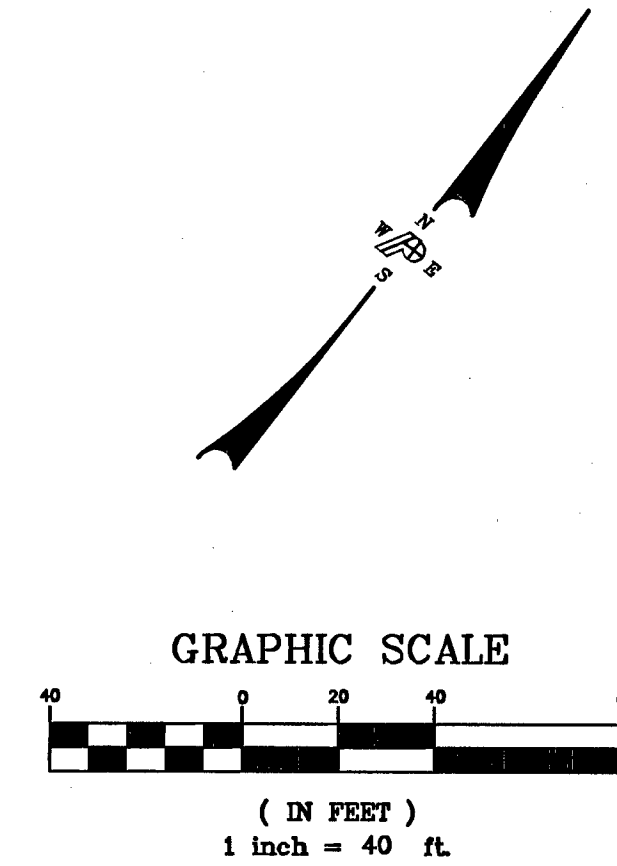

LEGEND

- STREET CENTERLINE
- - - RIGHT-OF-WAY LINE
- - - ASSESSOR'S PARCEL LINE
- FOUND MONUMENT AS INDICATED
- SET 5/8" REBAR WITH ALUMINUM CAP STAMPED "F.W. ORBAN PLS 4541"
- APN ASSESSOR'S PARCEL NUMBER

MATCHLINE SEE ABOVE RIGHT

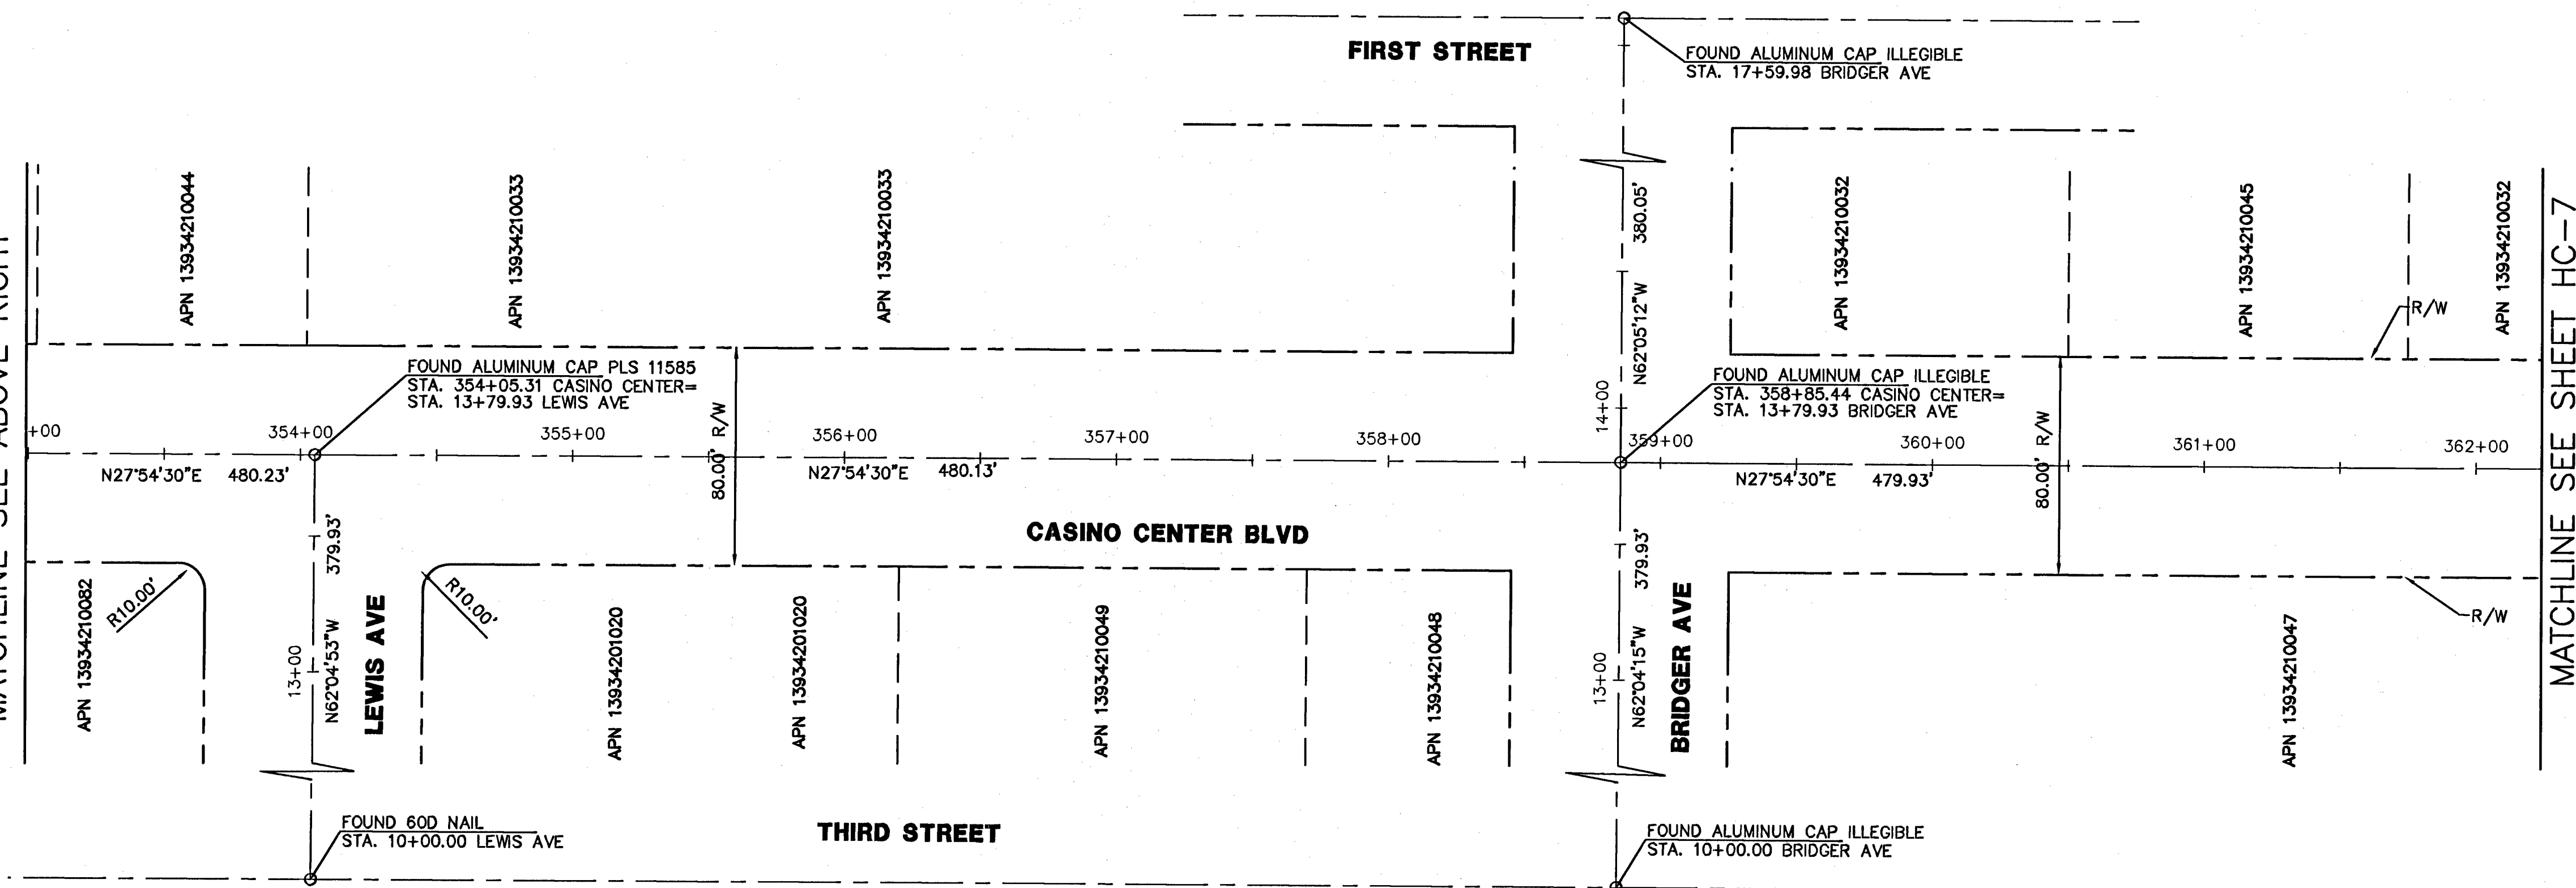

MATCHLINE SEE SHEET HC-7

BASIS OF BEARINGS

SOUTH 27°54'30" WEST BEING THE CENTERLINE OF CASINO CENTER BOULEVARD BETWEEN STEWART AVENUE AND COOLIDGE AVENUE AS SHOWN BY MAP THEREOF ON FILE AT PAGE 79 IN FILE 67 OF SURVEYS IN THE CLARK COUNTY RECORDER'S OFFICE.

BENCHMARK

CITY OF LAS VEGAS BENCHMARK No. 01V01 34SWS (STAMPED 01V01 32SWS) RIVET AND PLATE IN TOP OF CURB @ NORTHEAST CORNER OF CHARLESTON BOULEVARD AND CASINO CENTER BOULEVARD.

NAVD 1988 DATUM
ELEVATION = 618.364 METERS
2028.75 FEET



REVISIONS		NO.		DATE		DESCRIPTION	
1		03-25-08		REPLACED ENTIRE SHEET			

DRAWN BY: BMR/MDH		DESIGNED BY: BMR/MDH		CHECKED BY: FK		PROJECT NO: 06204C	
01/11/08		01/11/08		01/11/08		SCALE: HORIZ VERT	

TITLE: CASINO CENTER / 3RD STREET BRT CITY OF LAS VEGAS		SHEET: STA 102+50 TO STA 121+50 HORIZONTAL CONTROL CASINO CENTER BOULEVARD	
03/26/2008		Sheet HC-6 010 of	
DRAWING NO. 107V4882		REV-1	

Call before you Dig
811
1-800-227-2800
1-702-455-7511
1-702-455-7511
1-702-455-7511

DEPARTMENT OF PUBLIC WORKS
400 EAST STEWART
LAS VEGAS, NEVADA 89101
(702) 228-6276