




GRAND CENTRAL PKWY & IRON HORSE CT/LAS VEGAS PREMIUM OUTLETS

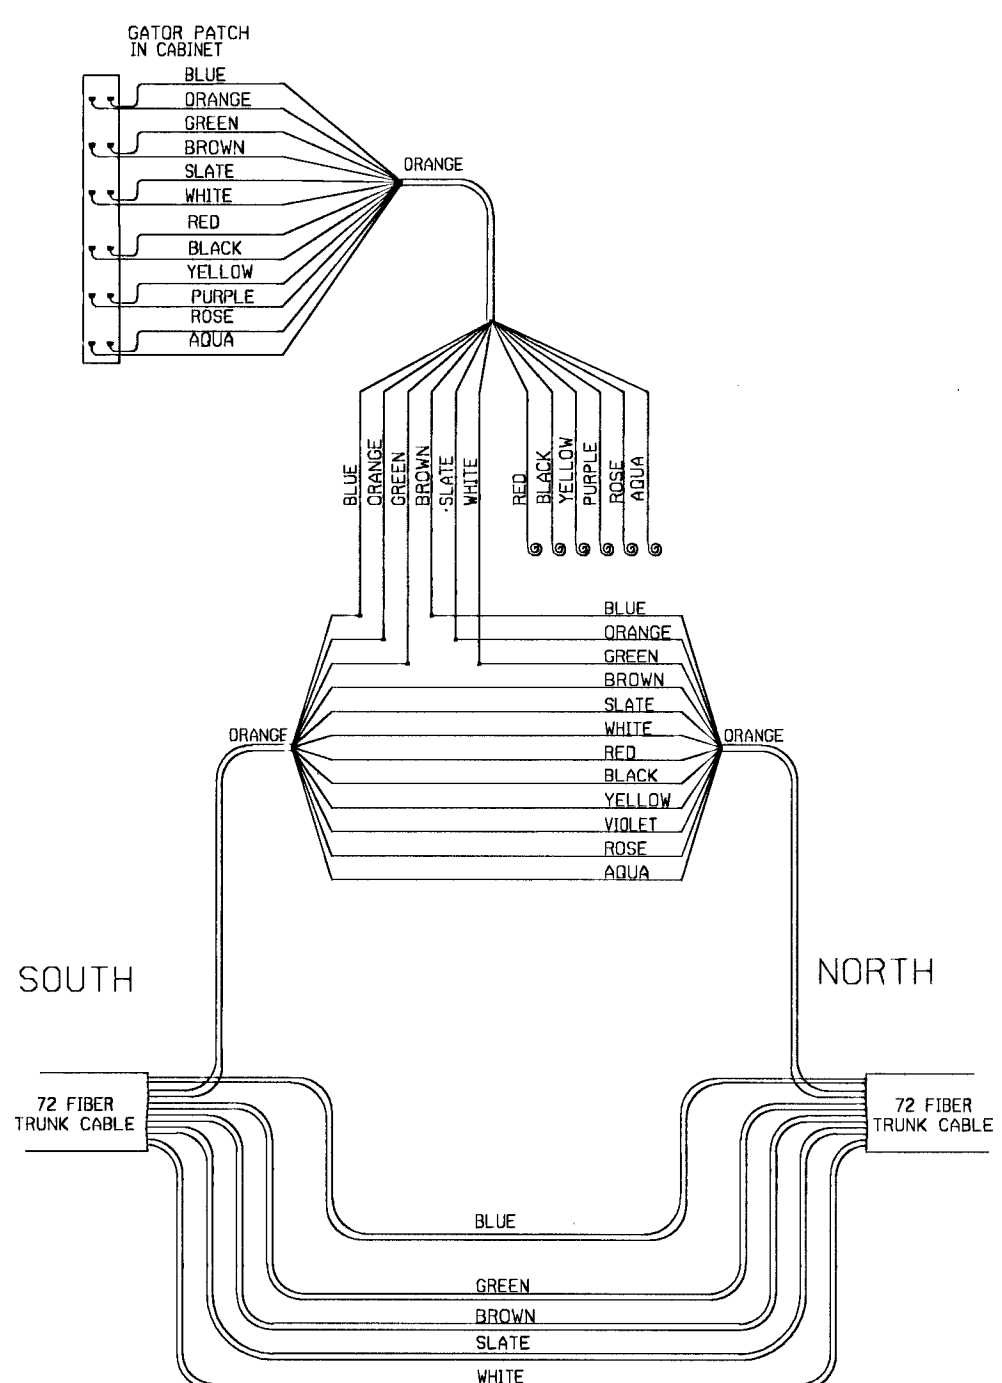


GRAND CENTRAL PKWY & CLARK COUNTY GOVERNMENT CENTER

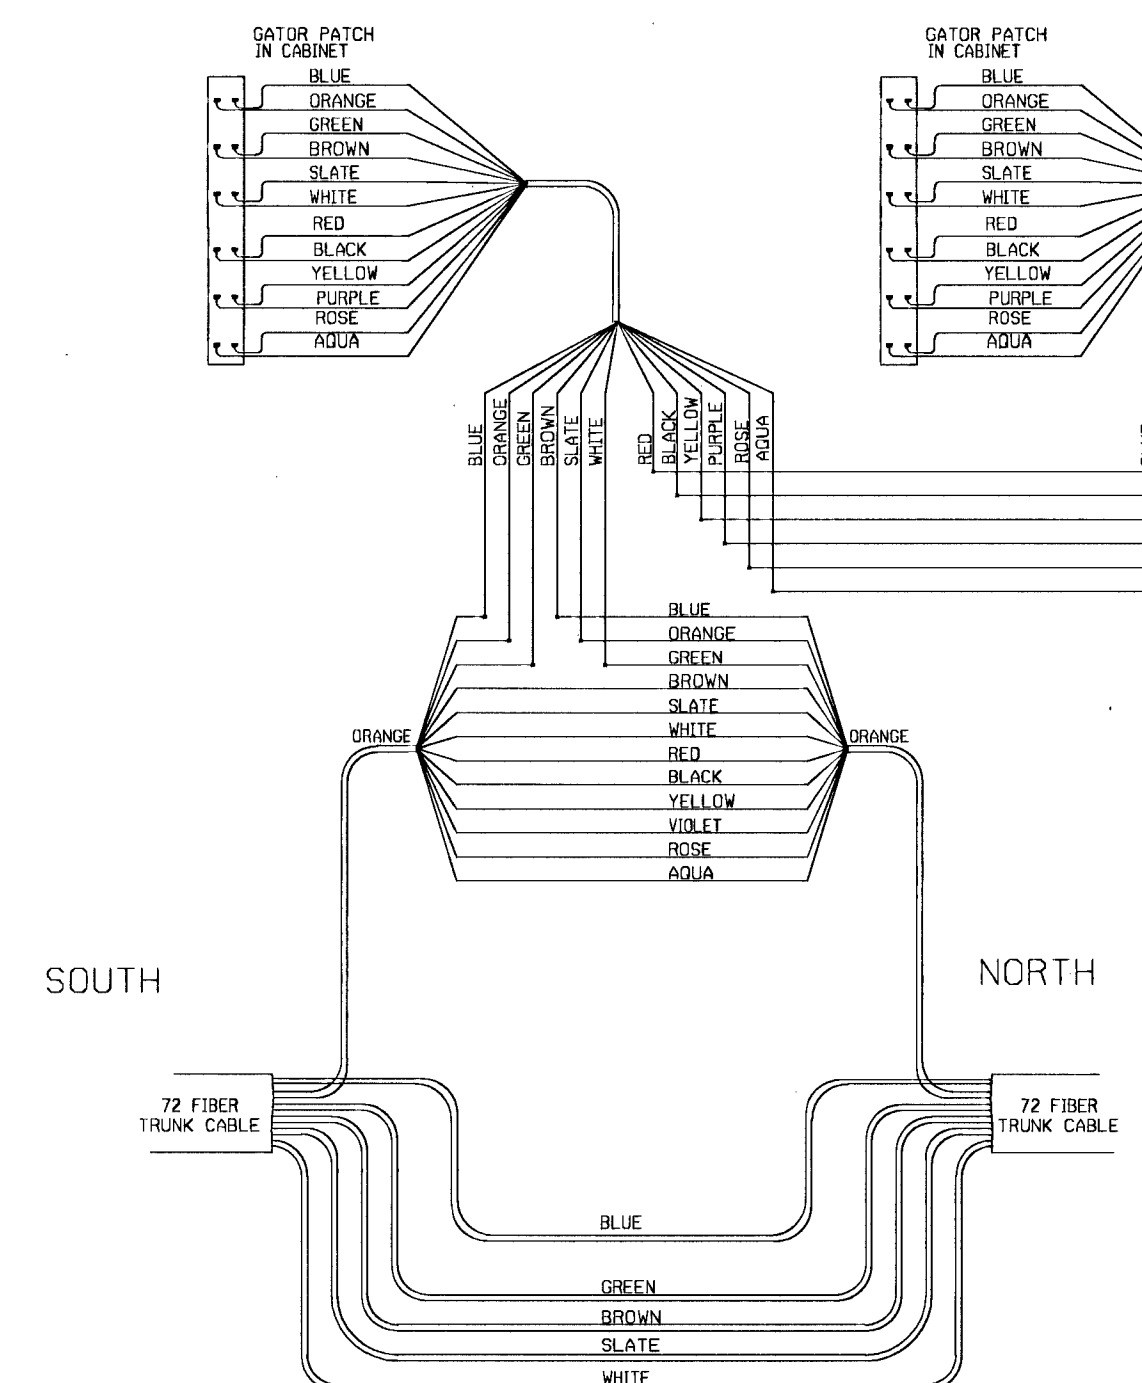


GRAND CENTRAL PKWY & CLARK COUNTY GOVERNMENT CENTER/ LAS VEGAS PREMIUM OUTLETS

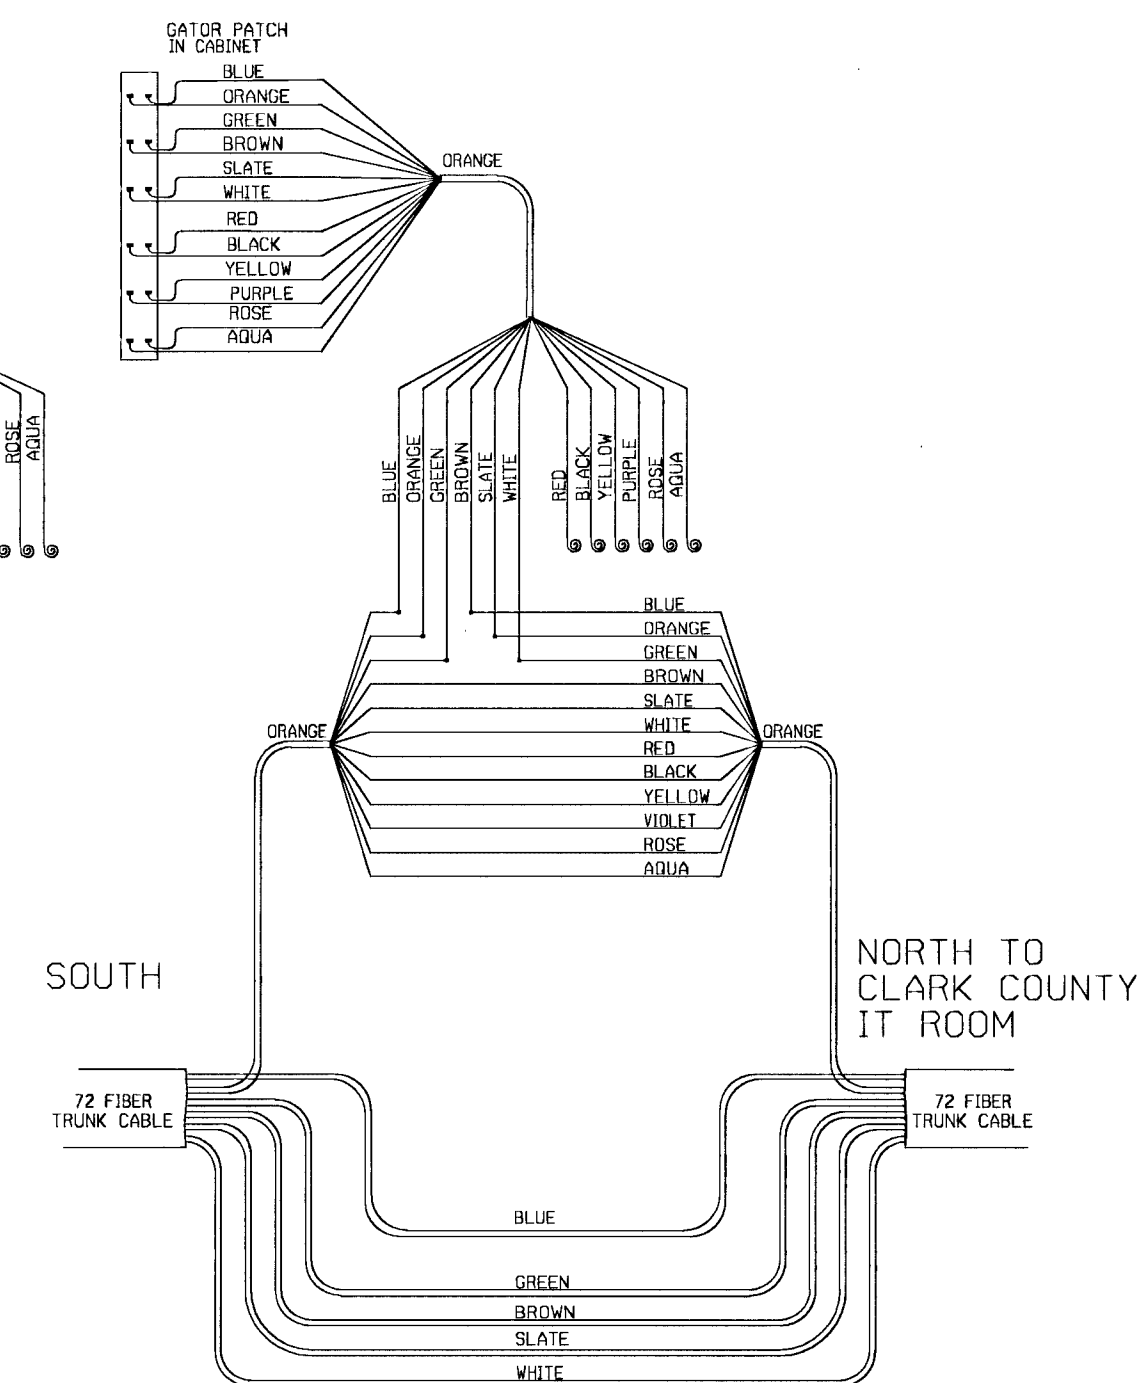

GRAND CENTRAL PKWY & BONNEVILLE AVE

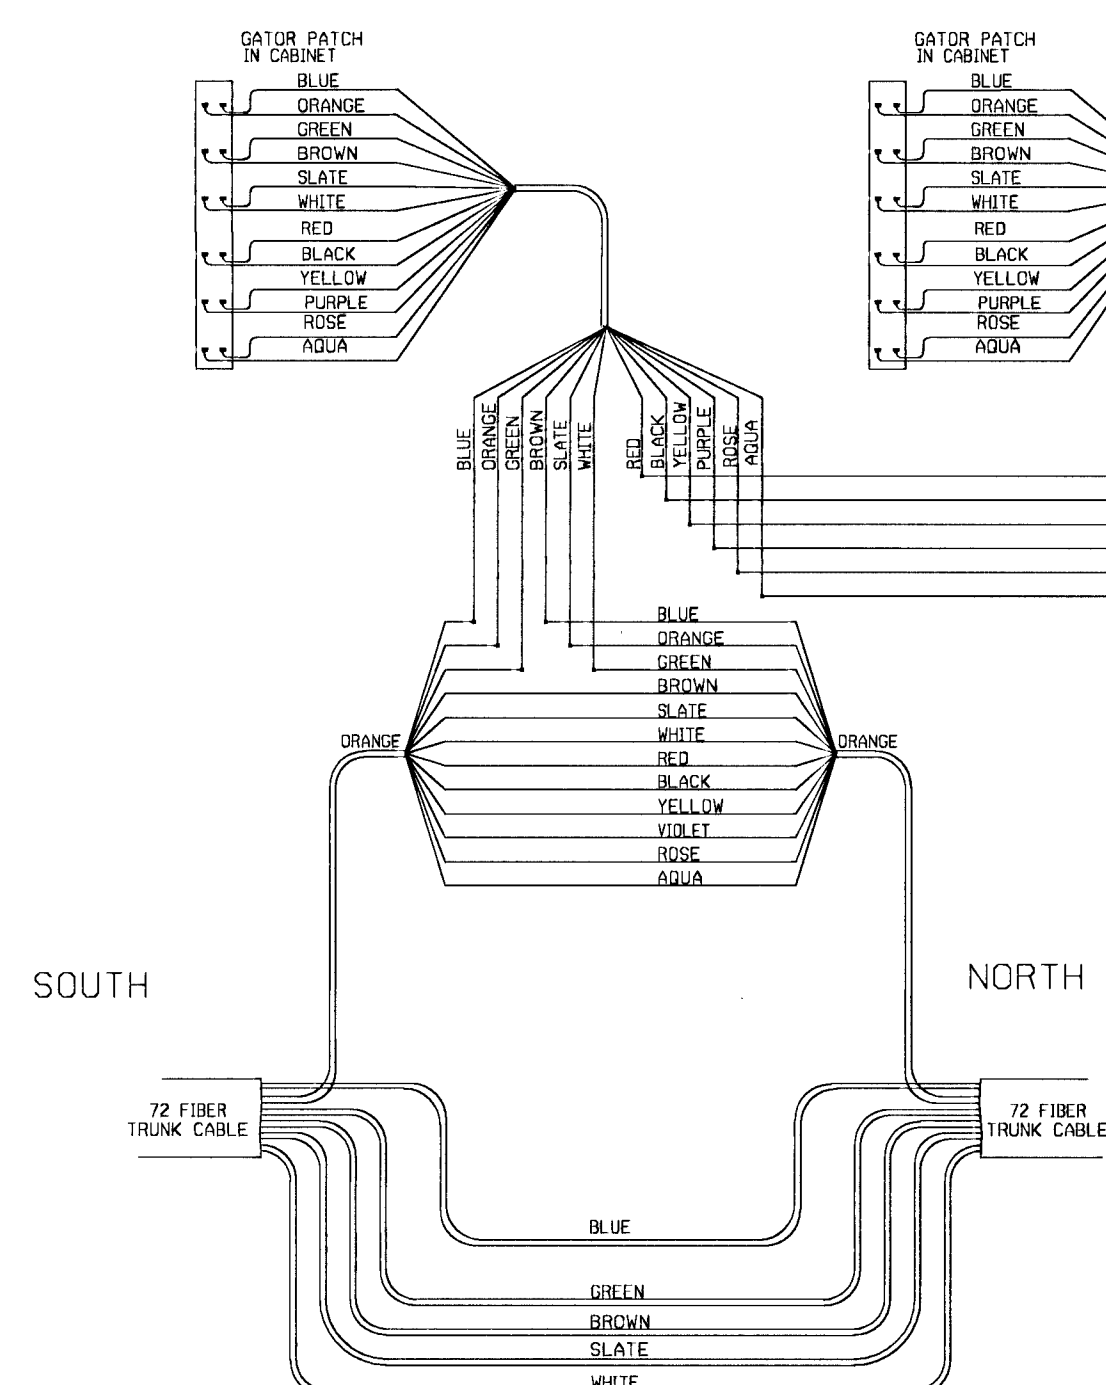

GRAND CENTRAL PKWY & DISCOVERY DR

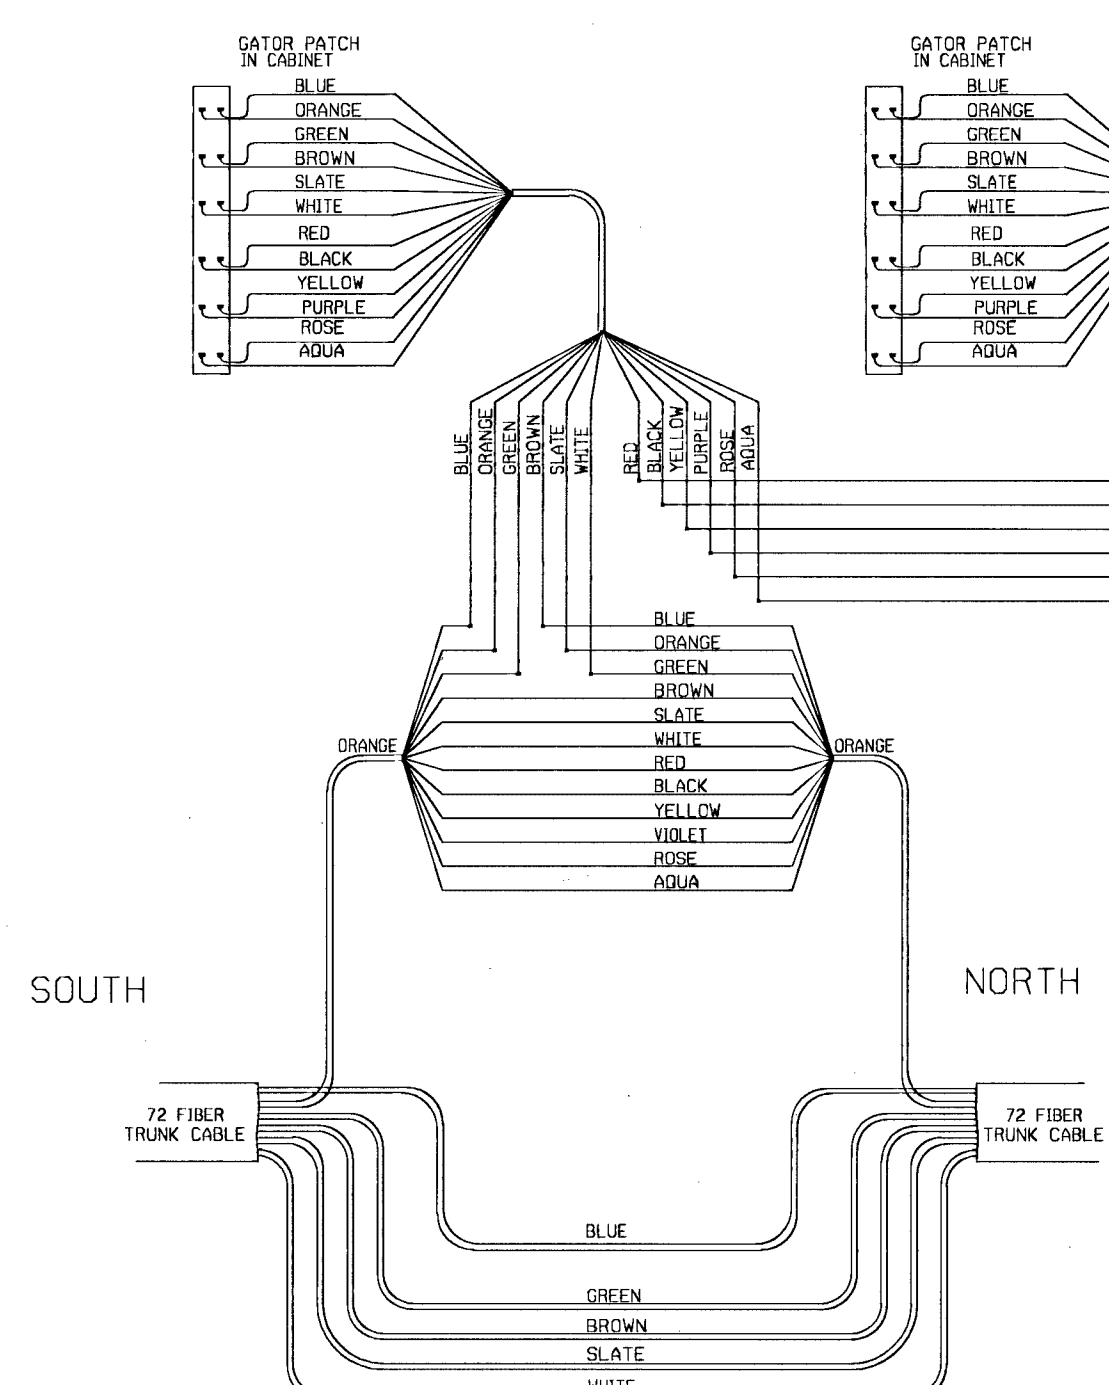

GRAND CENTRAL PKWY & CITY PKWY

REVISIONS	DATE

DATE: JANUARY 2008
 CHECKED BY: [Signature]
 DESIGNED BY: [Signature]
 DRAWN BY: [Signature]

Scale: 1" = 4'-0"

PROJECT: CASINO CENTER BUS RAPID TRANSIT



DEPARTMENT OF PUBLIC WORKS

PROJECT: CASINO CENTER BUS RAPID TRANSIT

SHEET: GRAND CENTRAL PARKWAY INTERCONNECT PLAN BRT FIBER OPTIC SPLICE DIAGRAMS

ENGINEER-STATE OF NEVADA
 No. 17045
 1-14-08

SHEET NO. SL-30
 SHEET OF 119
 DRAWING NO. 107V4882

811
 Know what's below
 Call before you dig

SAFETY ALERT
 Call Before You Overhead
 1-800-432-5300

Underground
 1-702-432-5300

125147

REV-1