




STATION 57+00
NO SCALE

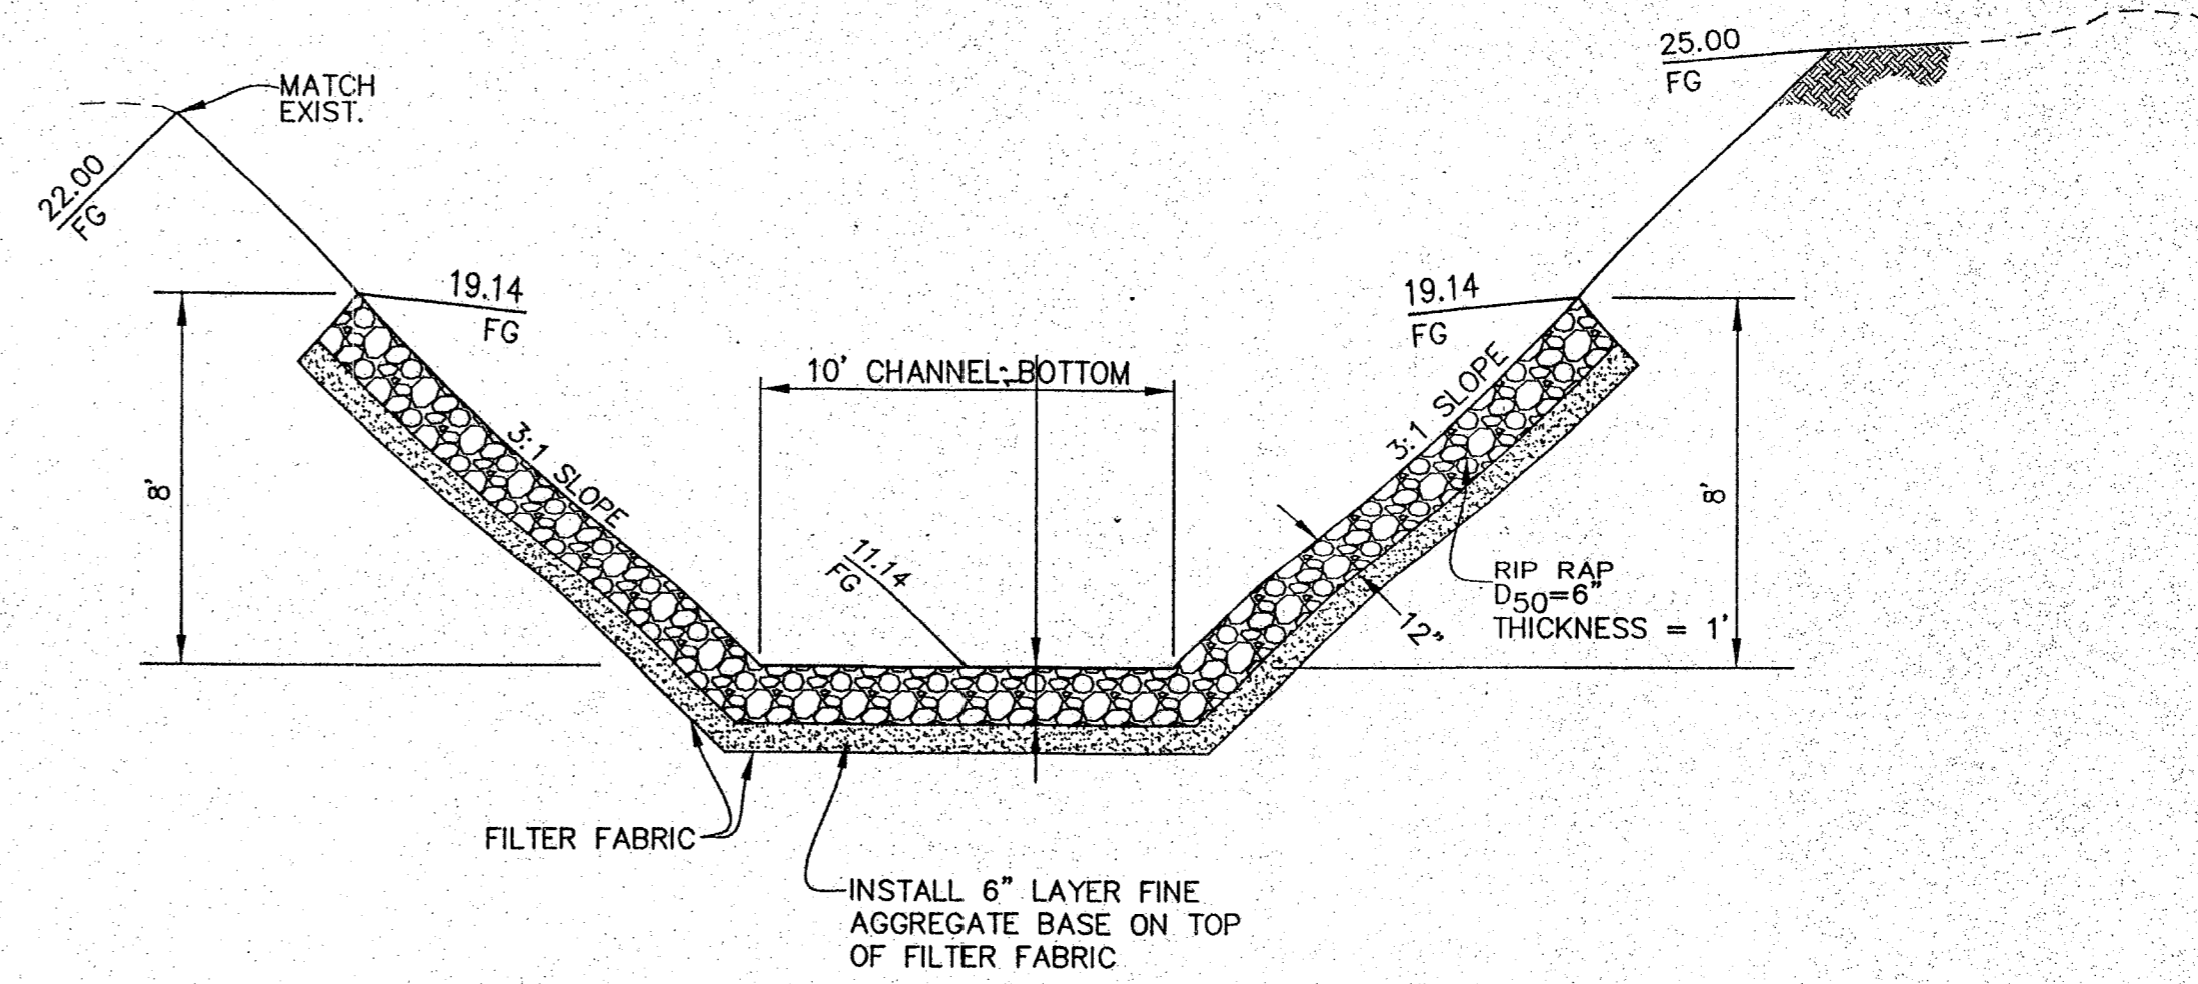


STATION 57+00
NO SCALE

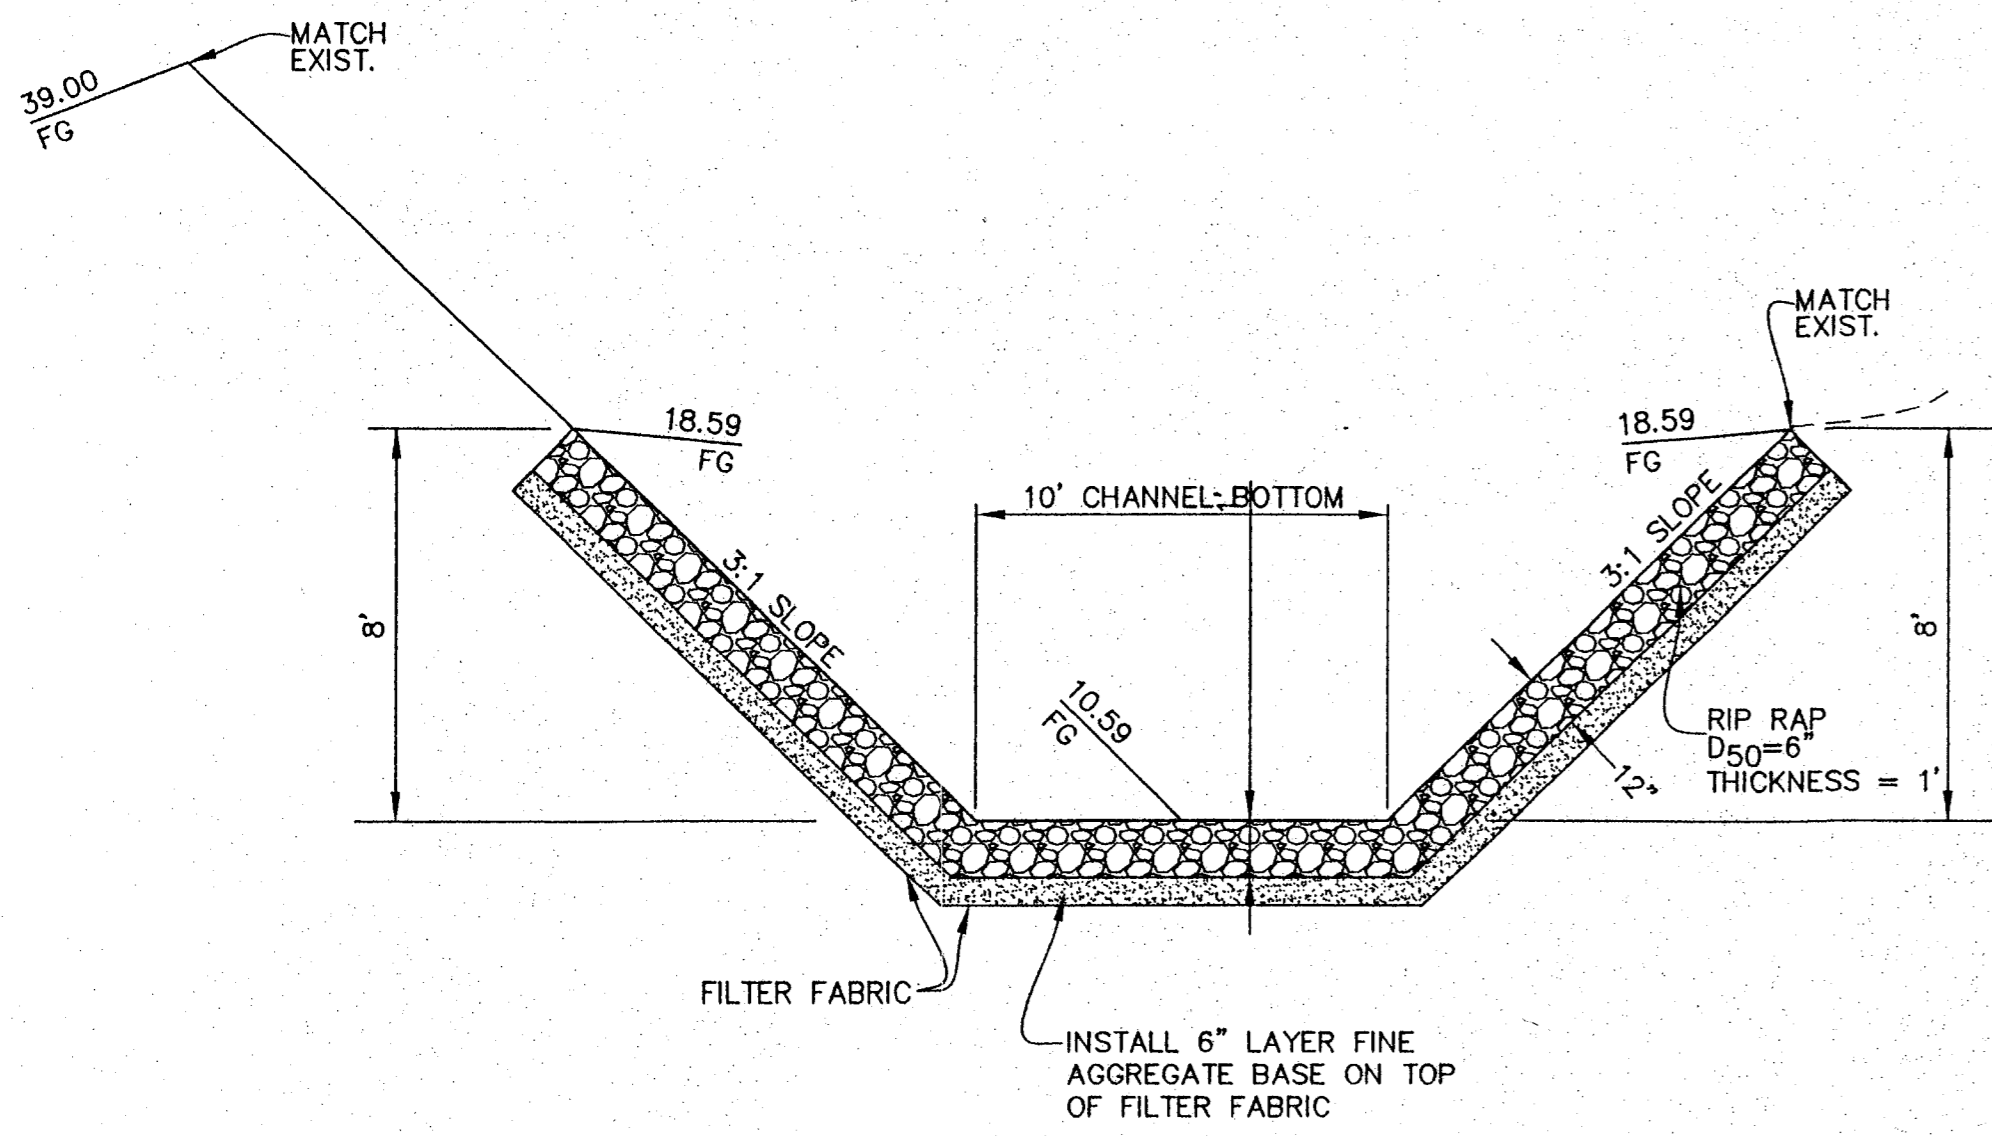



STATION 57+00
NO SCALE

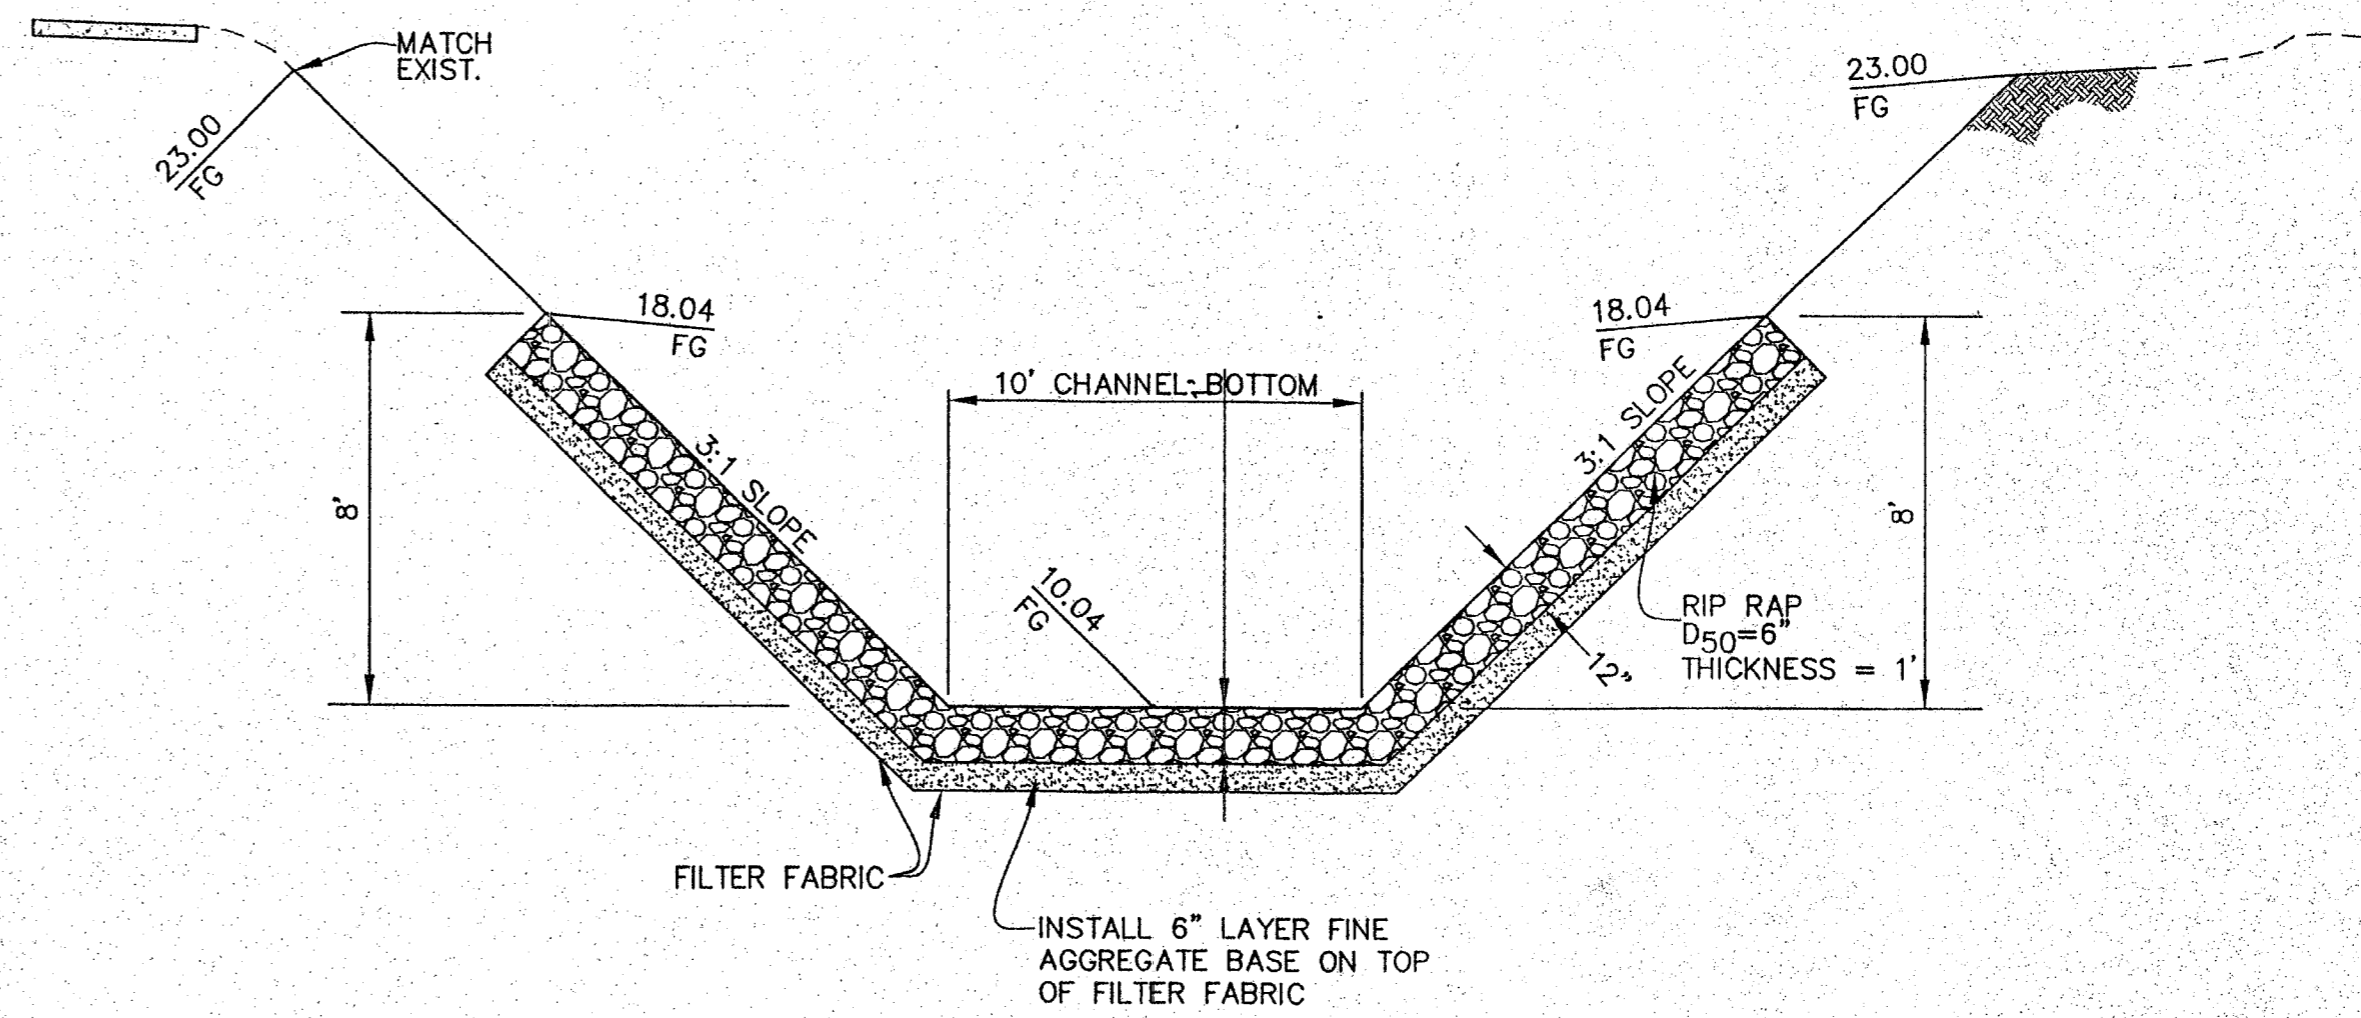

STATION 57+00
NO SCALE

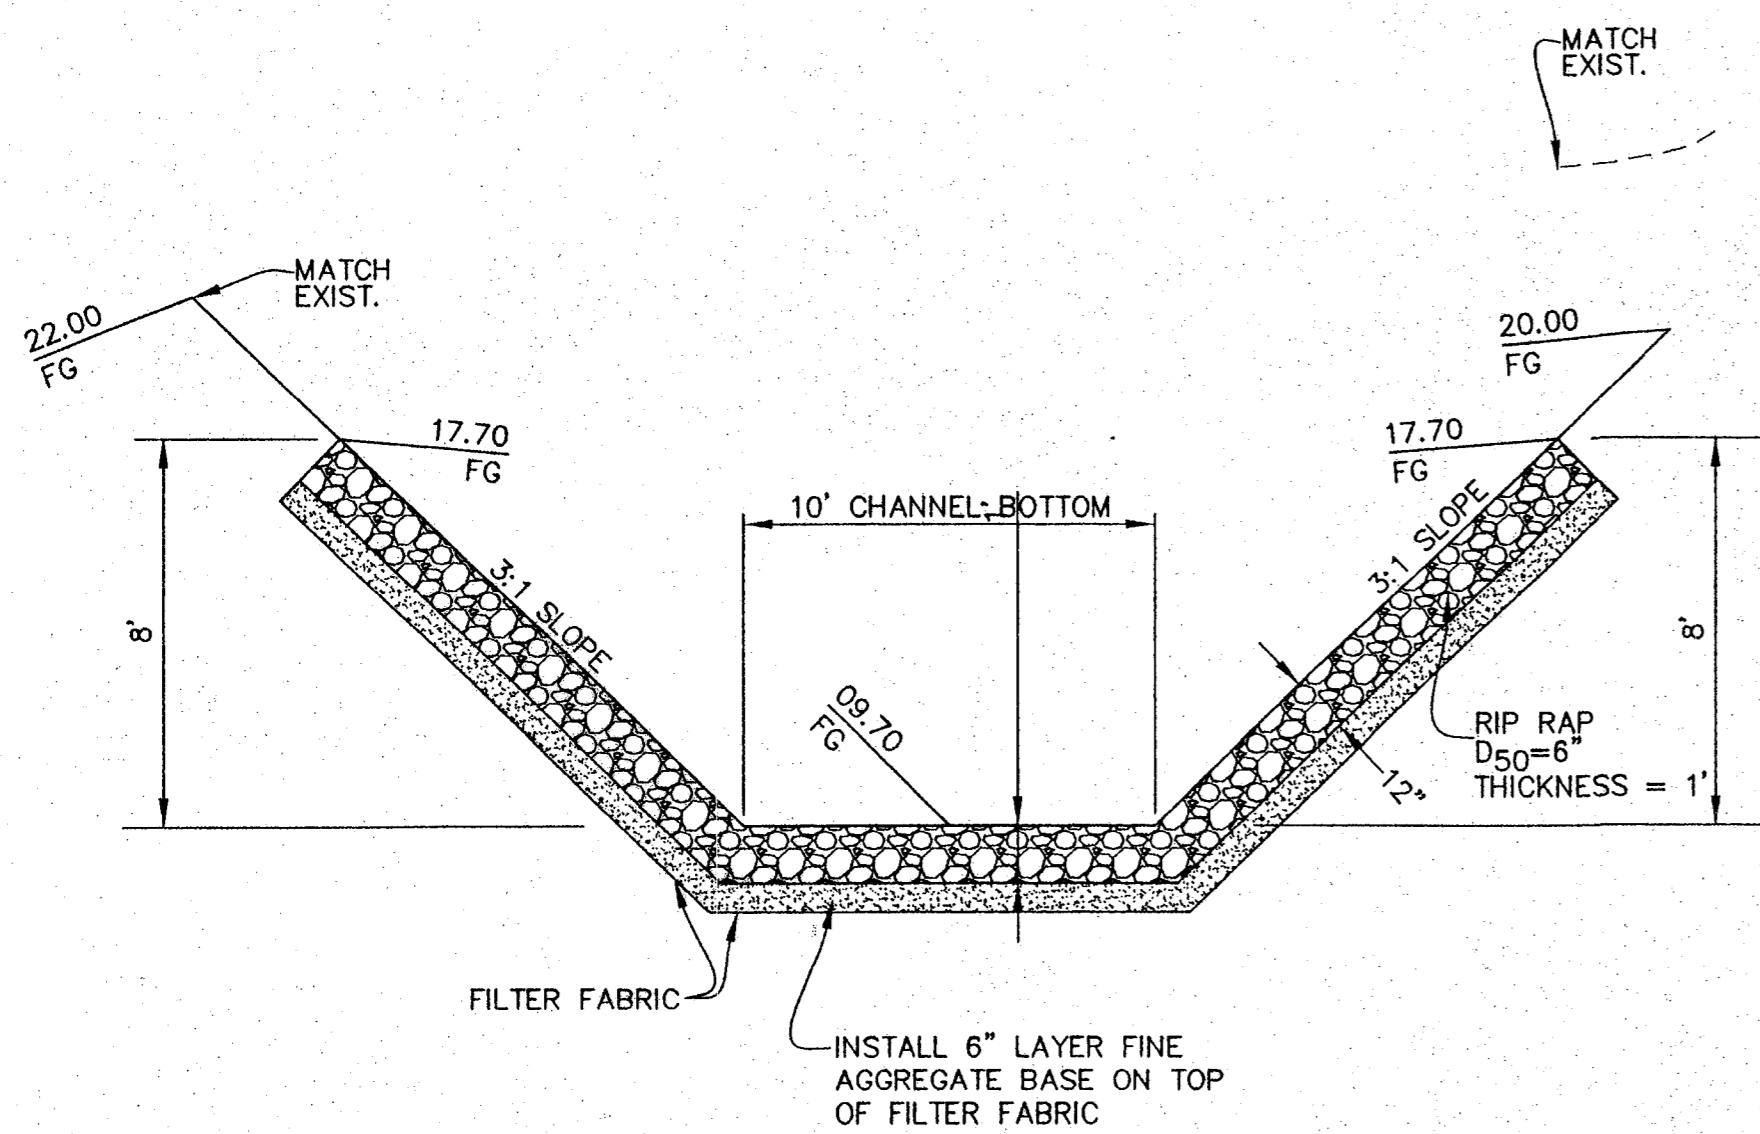

STATION 57+00
NO SCALE

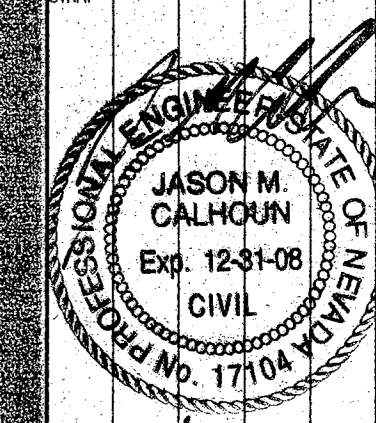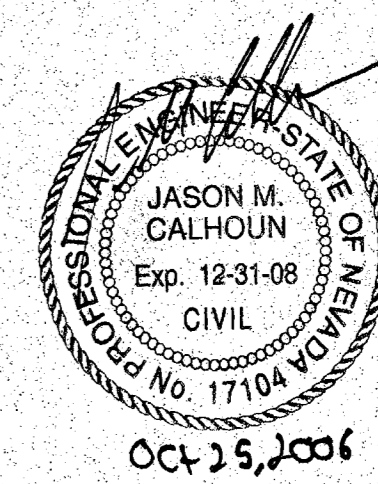

OWNER: CITY OF LAS VEGAS
DEPARTMENT OF PUBLIC WORKS
ARCHITECTURAL SERVICES

400 EAST STEWART AVENUE
LAS VEGAS, NEVADA 89101
PHONE: (702) 229-8535
FAX: (702) 384-4846
TDD: (702) 386-9108

DRAWN	B. FOOTE
FILE	C1029EC
DATE	JULY 20, 2006
SCALE	1"=30'
NO	0615341023
CLDWG NO	65065-3
SHT NO	JUZ# 05675.00

C7.02

CONSULTANT

JWZUNINO & ASSOCIATES
LANDSCAPE ARCHITECTURE
LAND PLANNING

3191 South Jones Blvd.
Las Vegas, Nevada 89146
Phone (702) 253-9390
Fax (702) 253-1016
E-Mail jwz@jwzunino.com

poggemeyer
design group, inc.

landscape architecture
interior design
urban design
planning

3191 South Jones Blvd., Suite 100
Las Vegas, NV 89146
Phone (702) 253-1016
Fax (702) 253-1016
E-Mail jwz@jwzunino.com

CENTENNIAL HILLS PARK - PHASE 3
100% Submittal
CHANNEL SECTIONS