




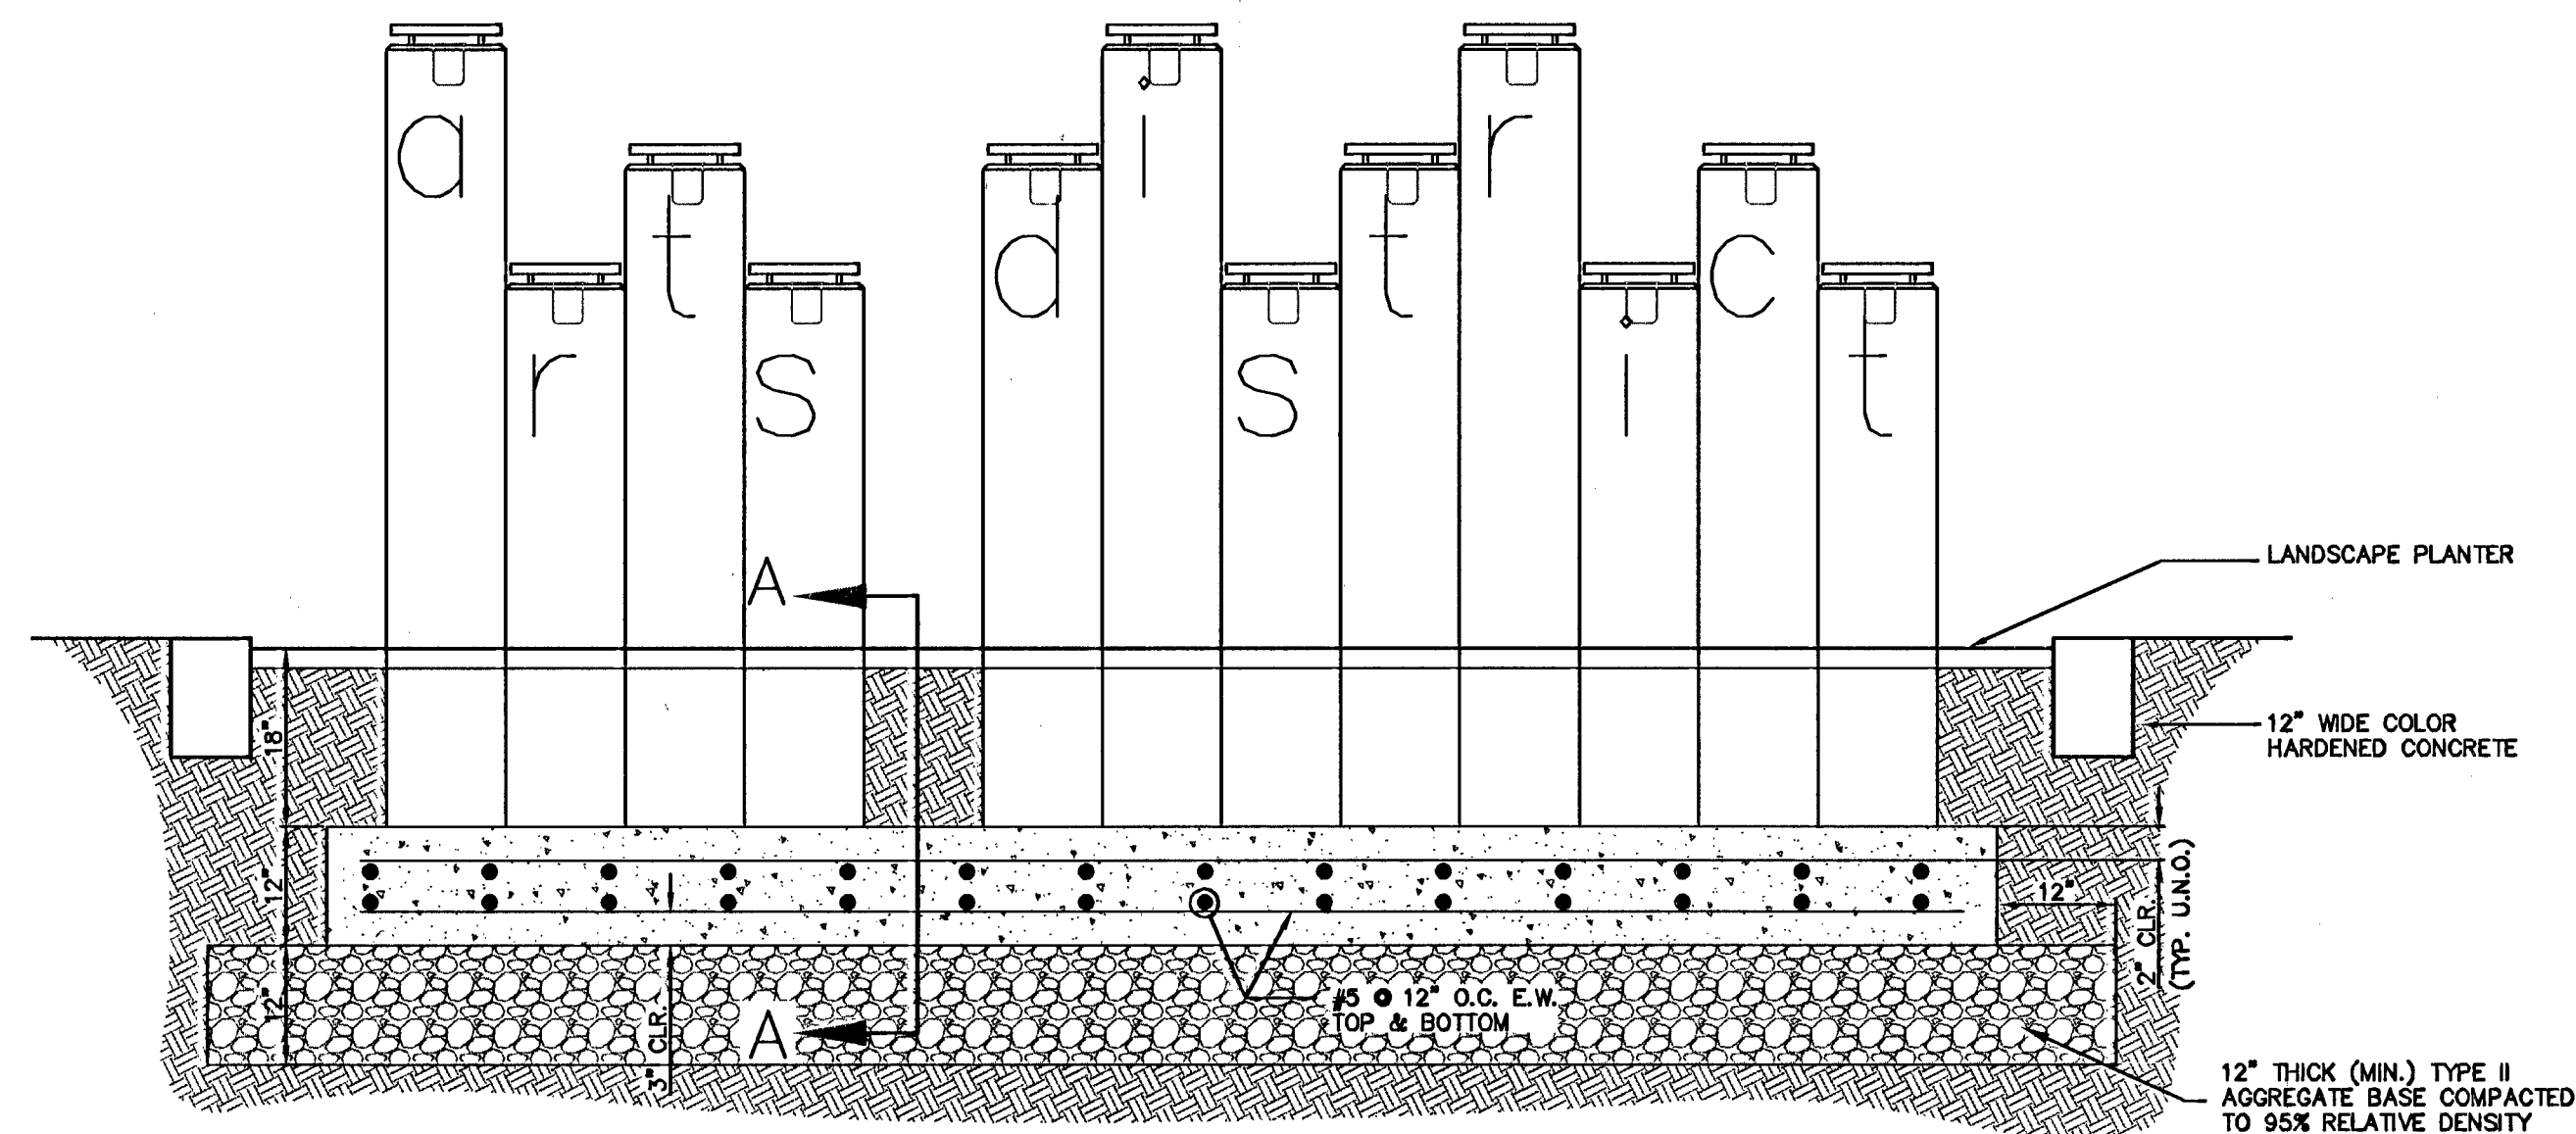

MONUMENT FOOTING DETAIL
N.T.S.

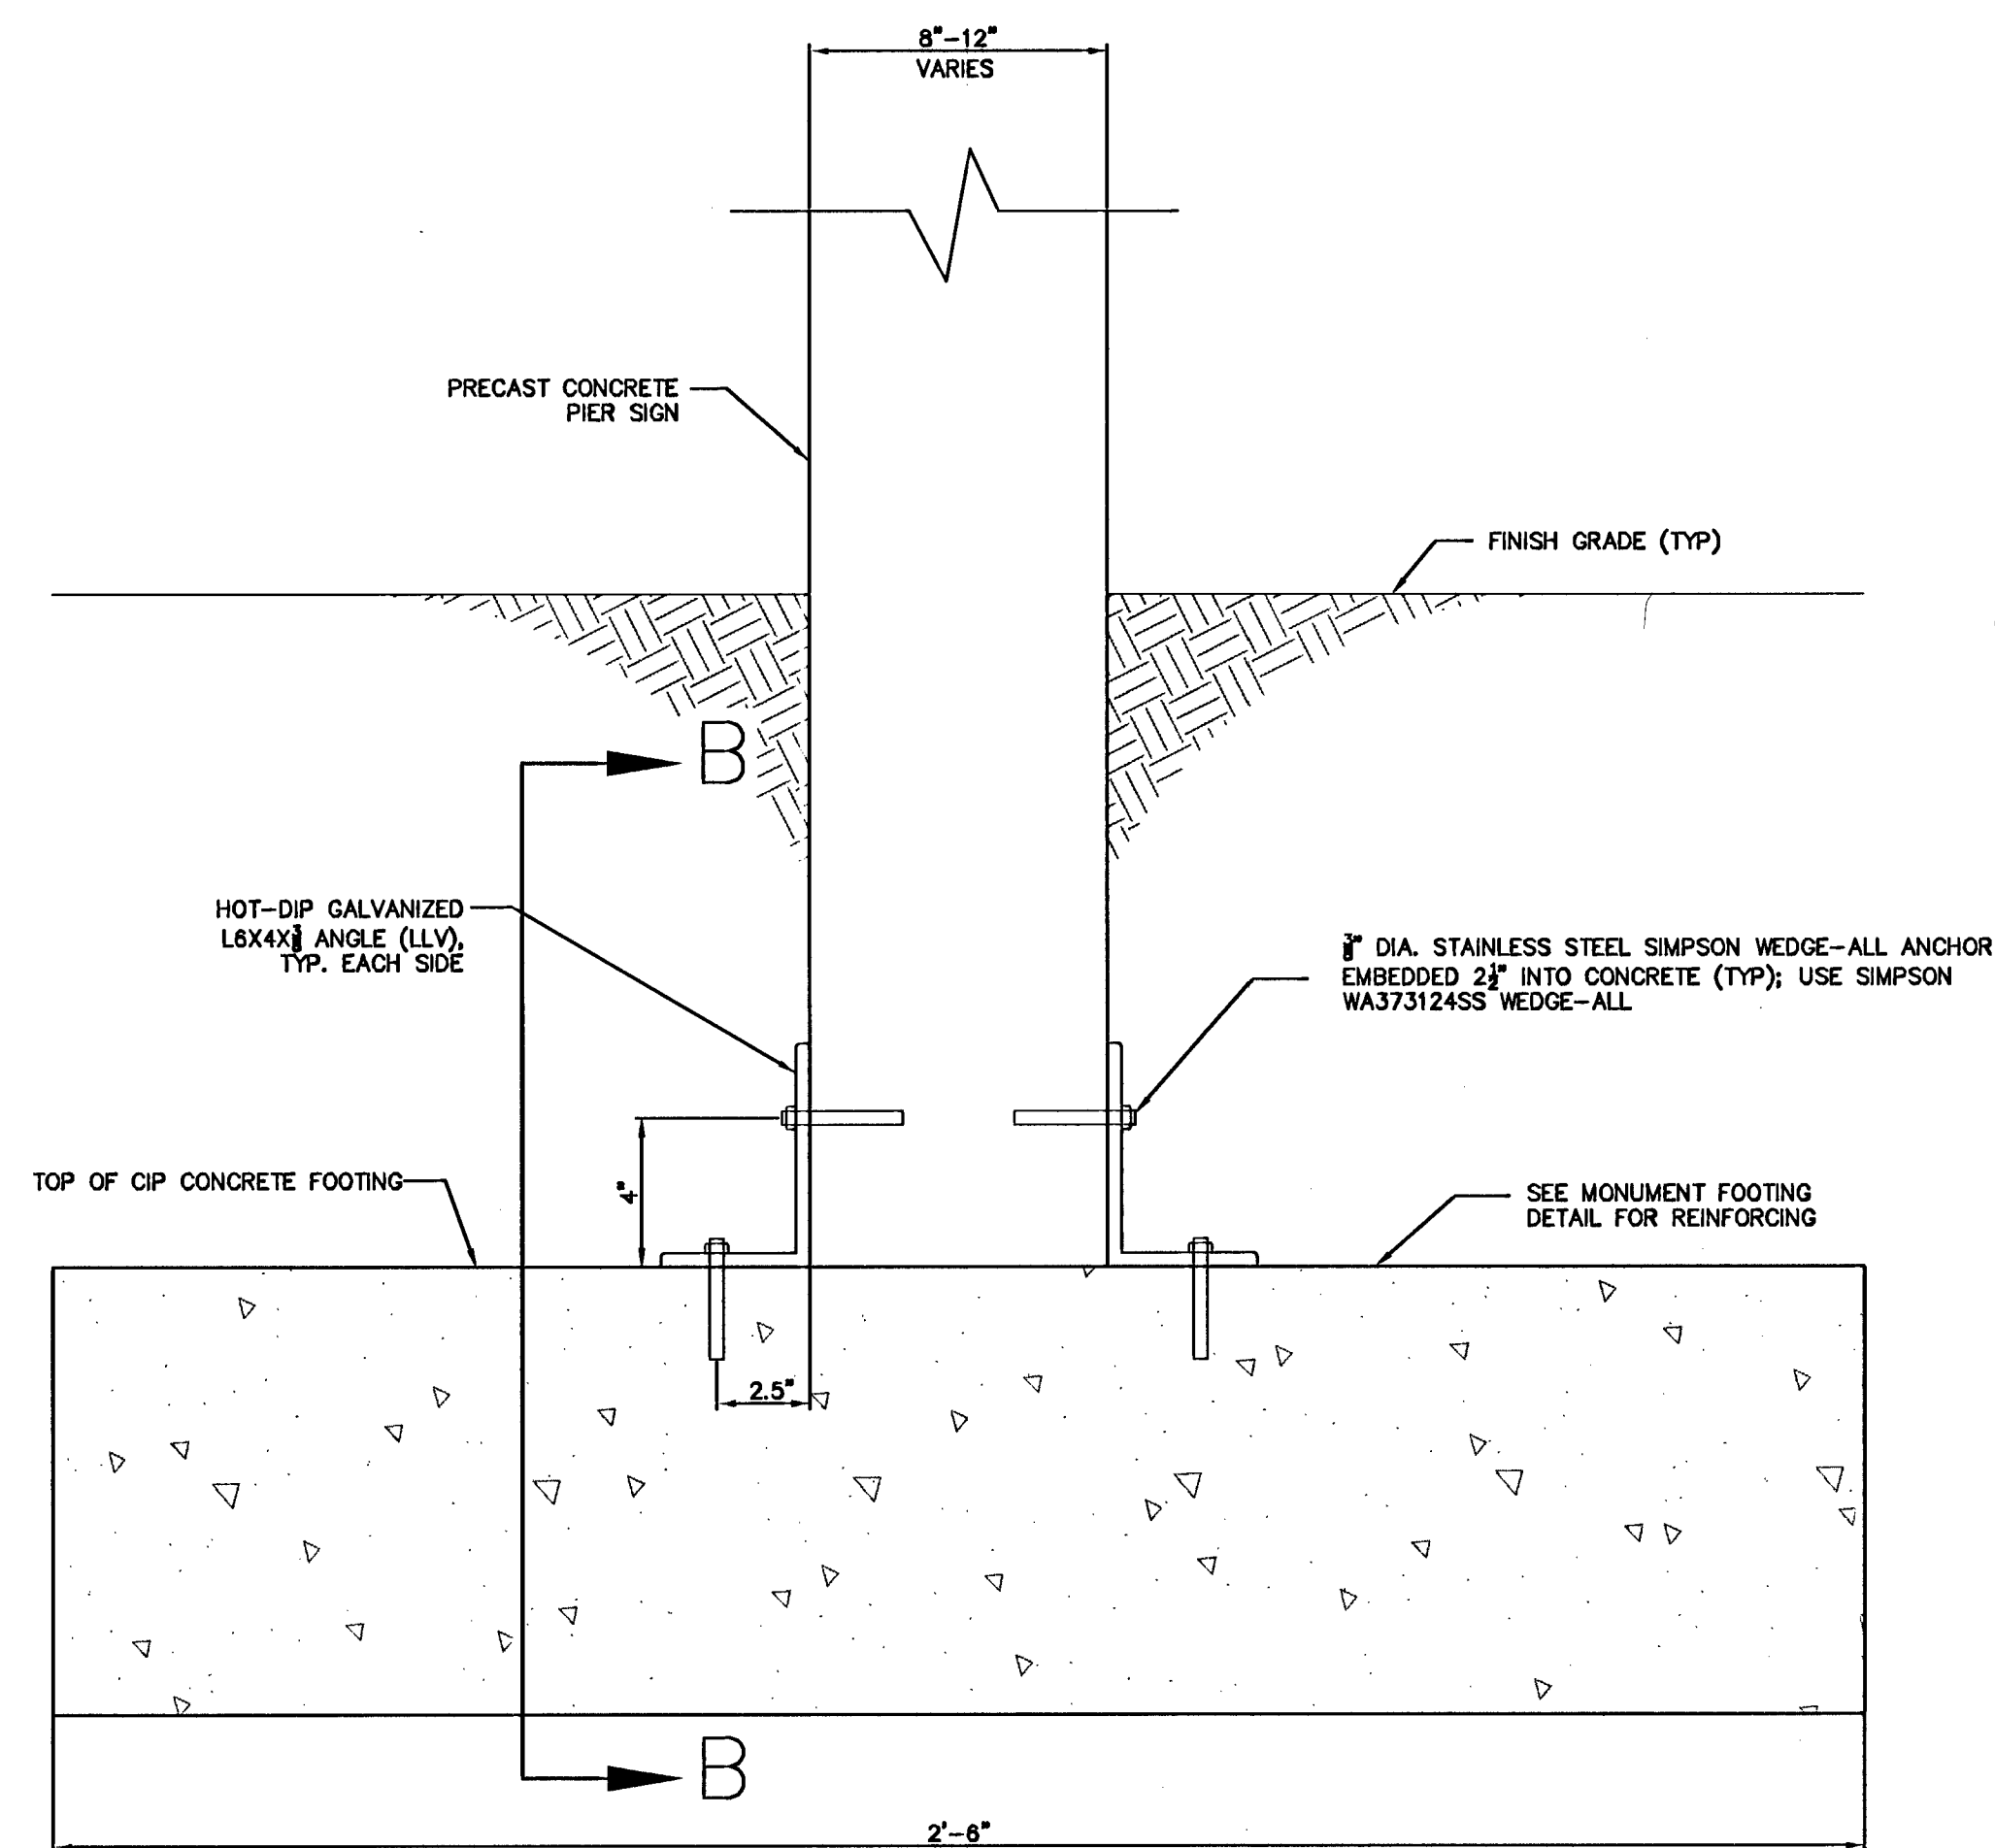

SECTION A-A
N.T.S.

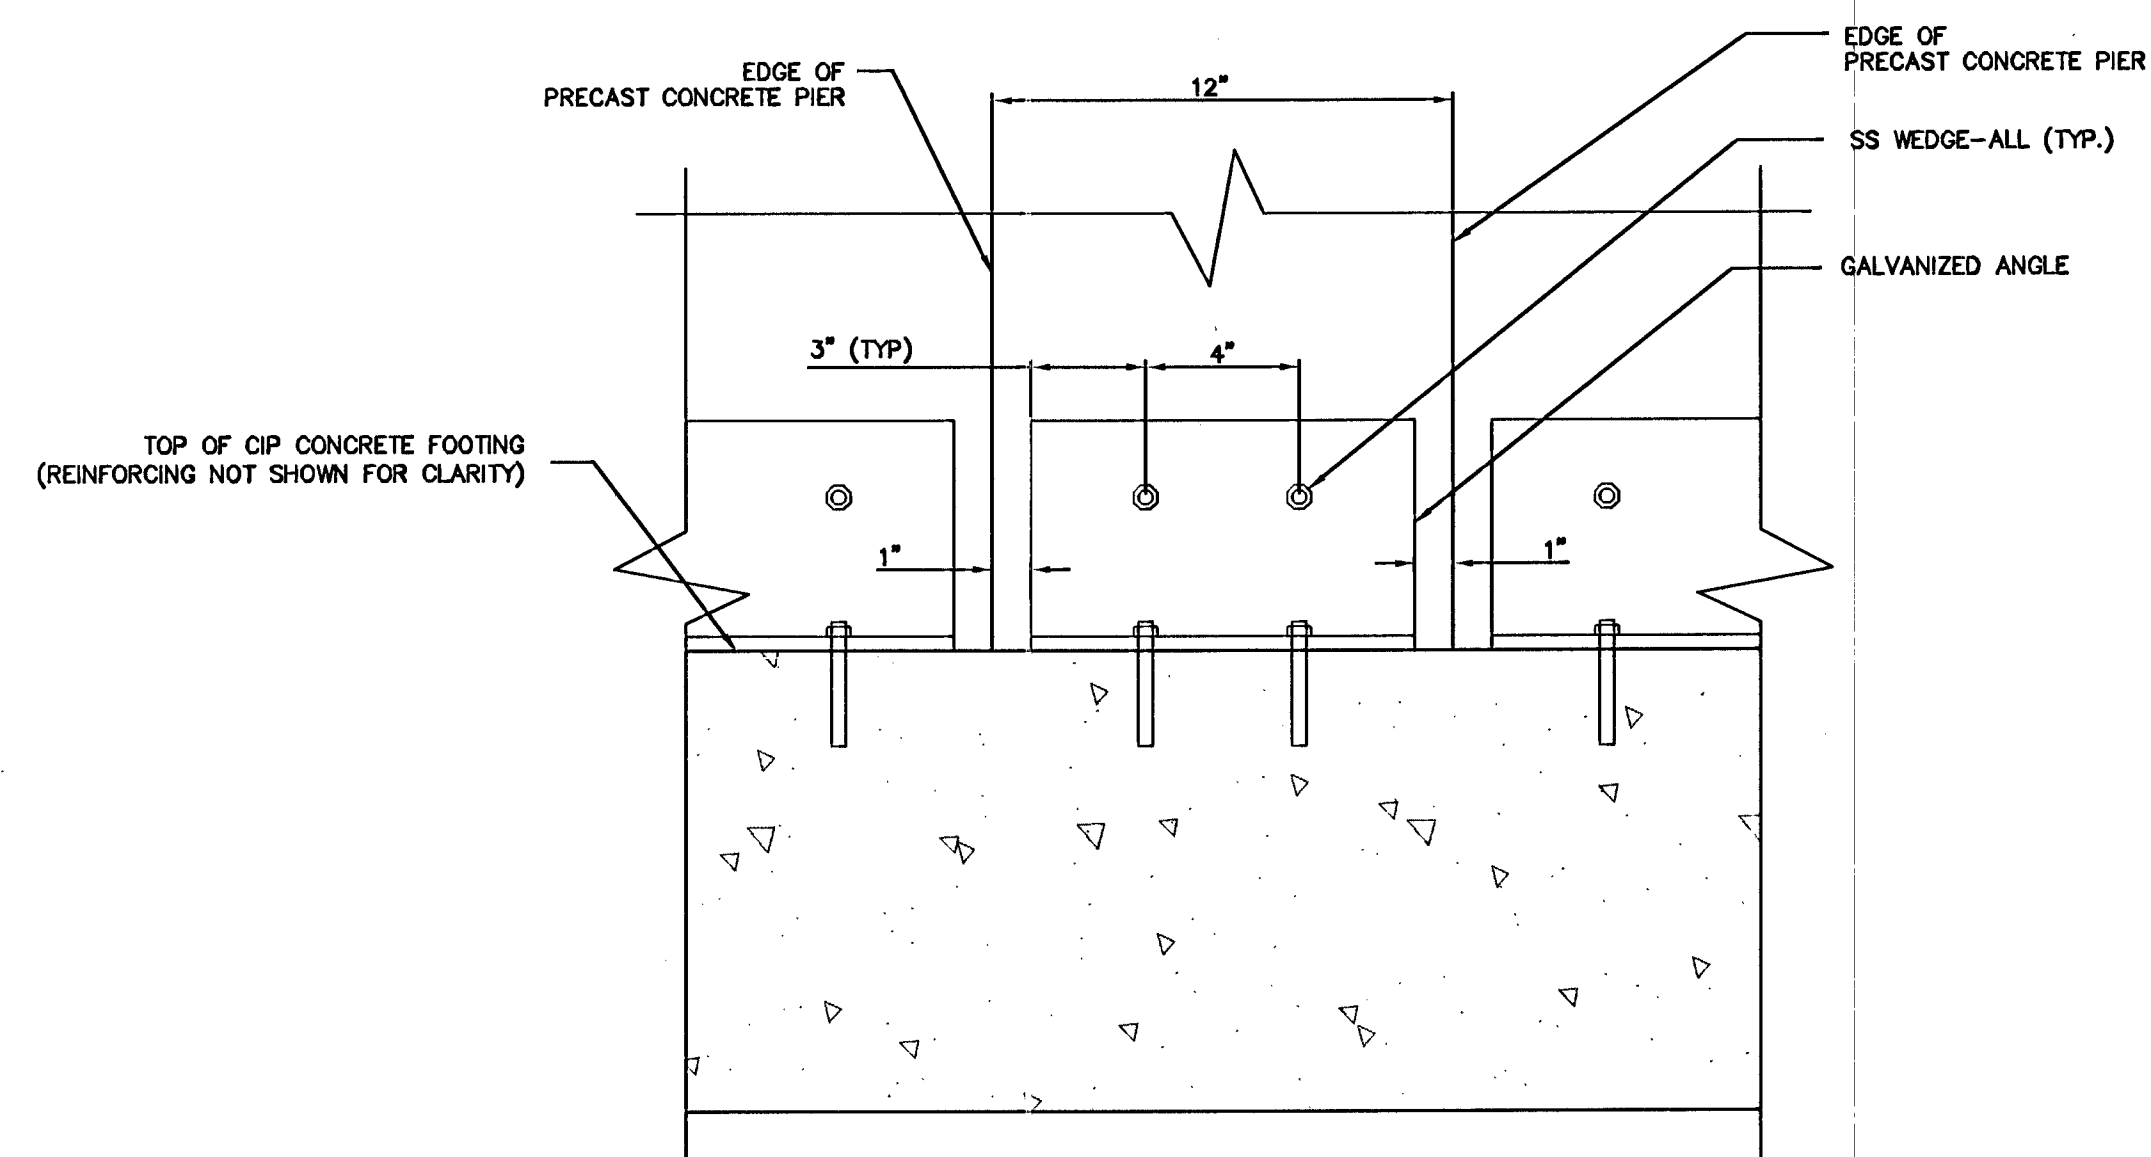

SECTION B-B
N.T.S.

REV	NO.	DATE	DESCRIPTION	APP'D


DEPARTMENT OF PUBLIC WORKS
400 EAST STEWART
LAS VEGAS, NEVADA 89101
(702) 225-6276

poggemeyer
design group, inc.
6960 Smoke Ranch Road, Suite 110 • Las Vegas, NV 89128 • P 702.255.6100 • F 702.255.6375

TITLE: BOULDER PARK PLAZA
CITY OF LAS VEGAS

SHEET: STRUCTURAL DETAILS

DRAWN BY: JS	DESIGNED BY: JS	CHECKED BY: PR	PROJECT NO: 06006	SCALE:
-----------------	--------------------	-------------------	----------------------	--------

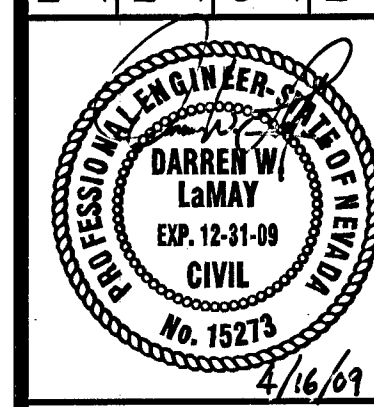

Sheet
ST1.02
12 of 27
CLV DRAWING NO.
676-09

BID NO. 09.1730.22

HANSEN NO. 1730.22