


C:\GIS\06-0153 Boulder Plaza\AJA\_Landscape\CD PKGL2.01.D00133.dwg, 4/16/2009 9:42:57 AM

117312

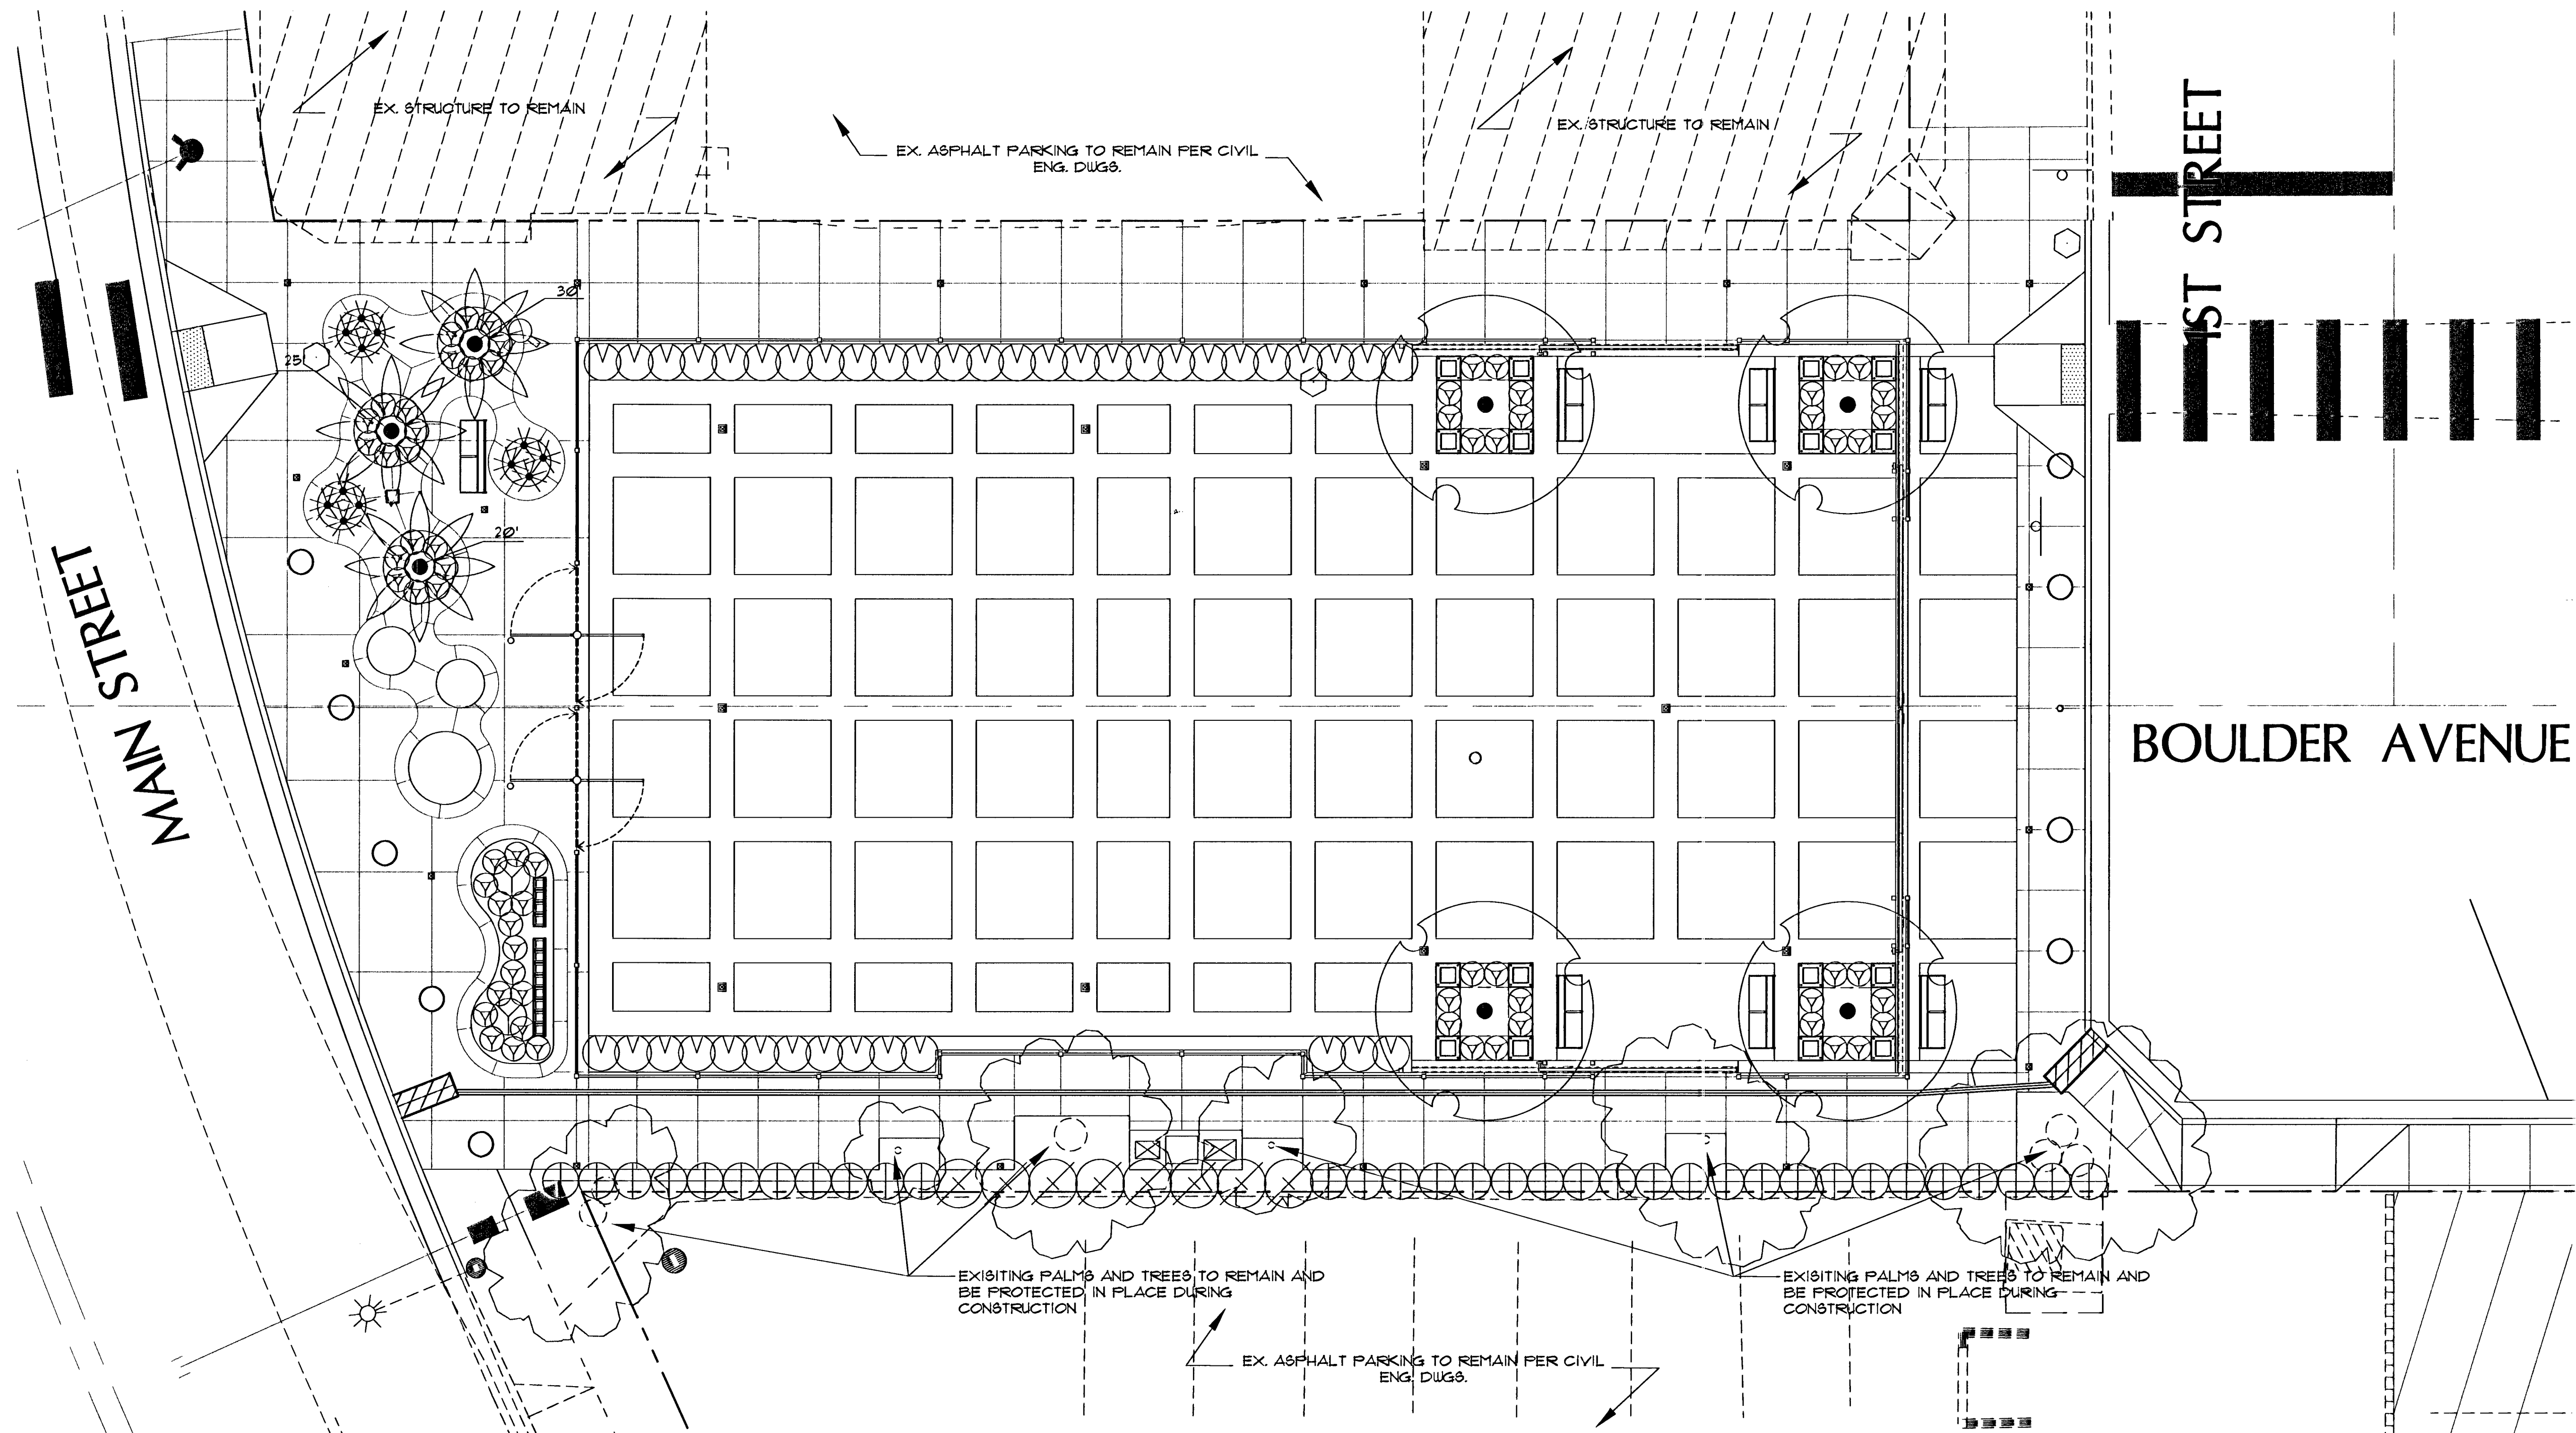

#### NOTES

1. ALL LANDSCAPE AREAS SHALL RECEIVE A 2" DEEP LAYER OF 1" SCREENED WESTERN CORAL DECOMPOSED GRANITE ROCK MULCH AVAILABLE THROUGH VISTA ROCK OR EQUAL.
2. ALL LANDSCAPE AREAS SHALL RECEIVE PRE-EMERGENT PRIOR TO AND AFTER APPLICATION OF ROCK MULCH PER DETAIL 1 SH. L4201 AND SPEC SECTION 212.
3. ALL TREES SHALL BE PLANTED WITH A ROOTBARRIER PER DETAIL 5 SH. L5205 AND SPEC SECTION 212.

#### PLANT SCHEDULE

##### TREES/PALMS

| KEY | QTY | BOTANICAL NAME                 | COMMON NAME | SIZE         | AVG. SPEC.            | REMARK      |
|-----|-----|--------------------------------|-------------|--------------|-----------------------|-------------|
|     | 4   | FRAXINUS VELUTINA 'RIO GRANDE' | FAN-TEX ASH | 43" Box      | 16' Ht x 10' W x 4" C | STANDARD    |
|     | 3   | PHOENIX DACTYLIFERA 'MEDJOL'   | DATE PALM   | BTH PER PLAN | STRAIGHT              | DIAMOND CUT |

##### SHRUBS/GROUNDCOVER

| KEY | QTY | BOTANICAL NAME                       | COMMON NAME             | SIZE      | MIN. SPEC.    | REMARKS     |
|-----|-----|--------------------------------------|-------------------------|-----------|---------------|-------------|
|     | 40  | EUONYMUS JAPONICUS                   | EVERGREEN EUONYMUS      | 15 Gallon | 18"W X 20"H   | 3' HT HEDGE |
|     | 33  | CALLISTEMON CITRINUS 'LITTLE JOHN'   | LITTLE JOHN CALLISTEMON | 15 Gallon | 10"H X 12"W   |             |
|     | 69  | TEUCRIUM CHAMAEDRYFIS 'PROSTRATUM'   | PROSTRATE GERMANDER     | 5 Gallon  | 12"H X 12"W   |             |
|     | 12  | MULLENBERGIA CAPILLARIS 'REGAL MIST' | REGAL MIST DEER GRASS   | 5 Gallon  | 14"H X 14"W   |             |
|     | 2   | YUCCA RECURVIFOLIA                   | CURVELEAF YUCCA         | 5 Gallon  | Can Full      |             |
|     | 8   | XYLOSMA CONGESTUM COMPACTA           | COMPACT XYLOSMA         | 15 Gallon | 26" HT X 24"W | 4' HT HEDGE |



SCALE: 1/8" = 1'-0"

| REVISIONS | NO. | DATE | DESCRIPTION | APP'D |
|-----------|-----|------|-------------|-------|
|           |     |      |             |       |
|           |     |      |             |       |
|           |     |      |             |       |
|           |     |      |             |       |

DEPARTMENT OF PUBLIC WORKS  
400 EAST STEWART  
LAS VEGAS, NEVADA 89101  
(702) 229-6276




TITLE: BOULDER PLAZA PARK  
CITY OF LAS VEGAS

**poggemeyer**  
design group, inc.  
6960 Shreve Street #110, Las Vegas, NV 89128 • P: 702.255.8100 • F: 702.255.8075

SHEET:  
PLANTING PLAN

|                      |                     |                    |                        |                    |
|----------------------|---------------------|--------------------|------------------------|--------------------|
| DRAWN BY:<br>RN/KCSM | DESIGNED BY:<br>CNA | CHECKED BY:<br>CNA | PROJECT NO:<br>06-0133 | SCALE:<br>AS SHOWN |
|----------------------|---------------------|--------------------|------------------------|--------------------|

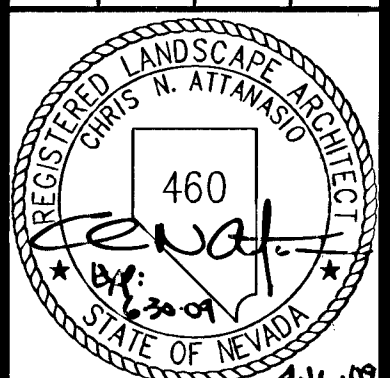

Sheet **L2.01**  
16 of 27  
CLV DRAWING NO.  
676-09

HANSEN NO. 07-17996