


G:\LS06-0133 Boulder Plaza\A\A_Landscape\CD PKG\LS 01 080133.dwg, 4/16/2009 8:35:24 AM

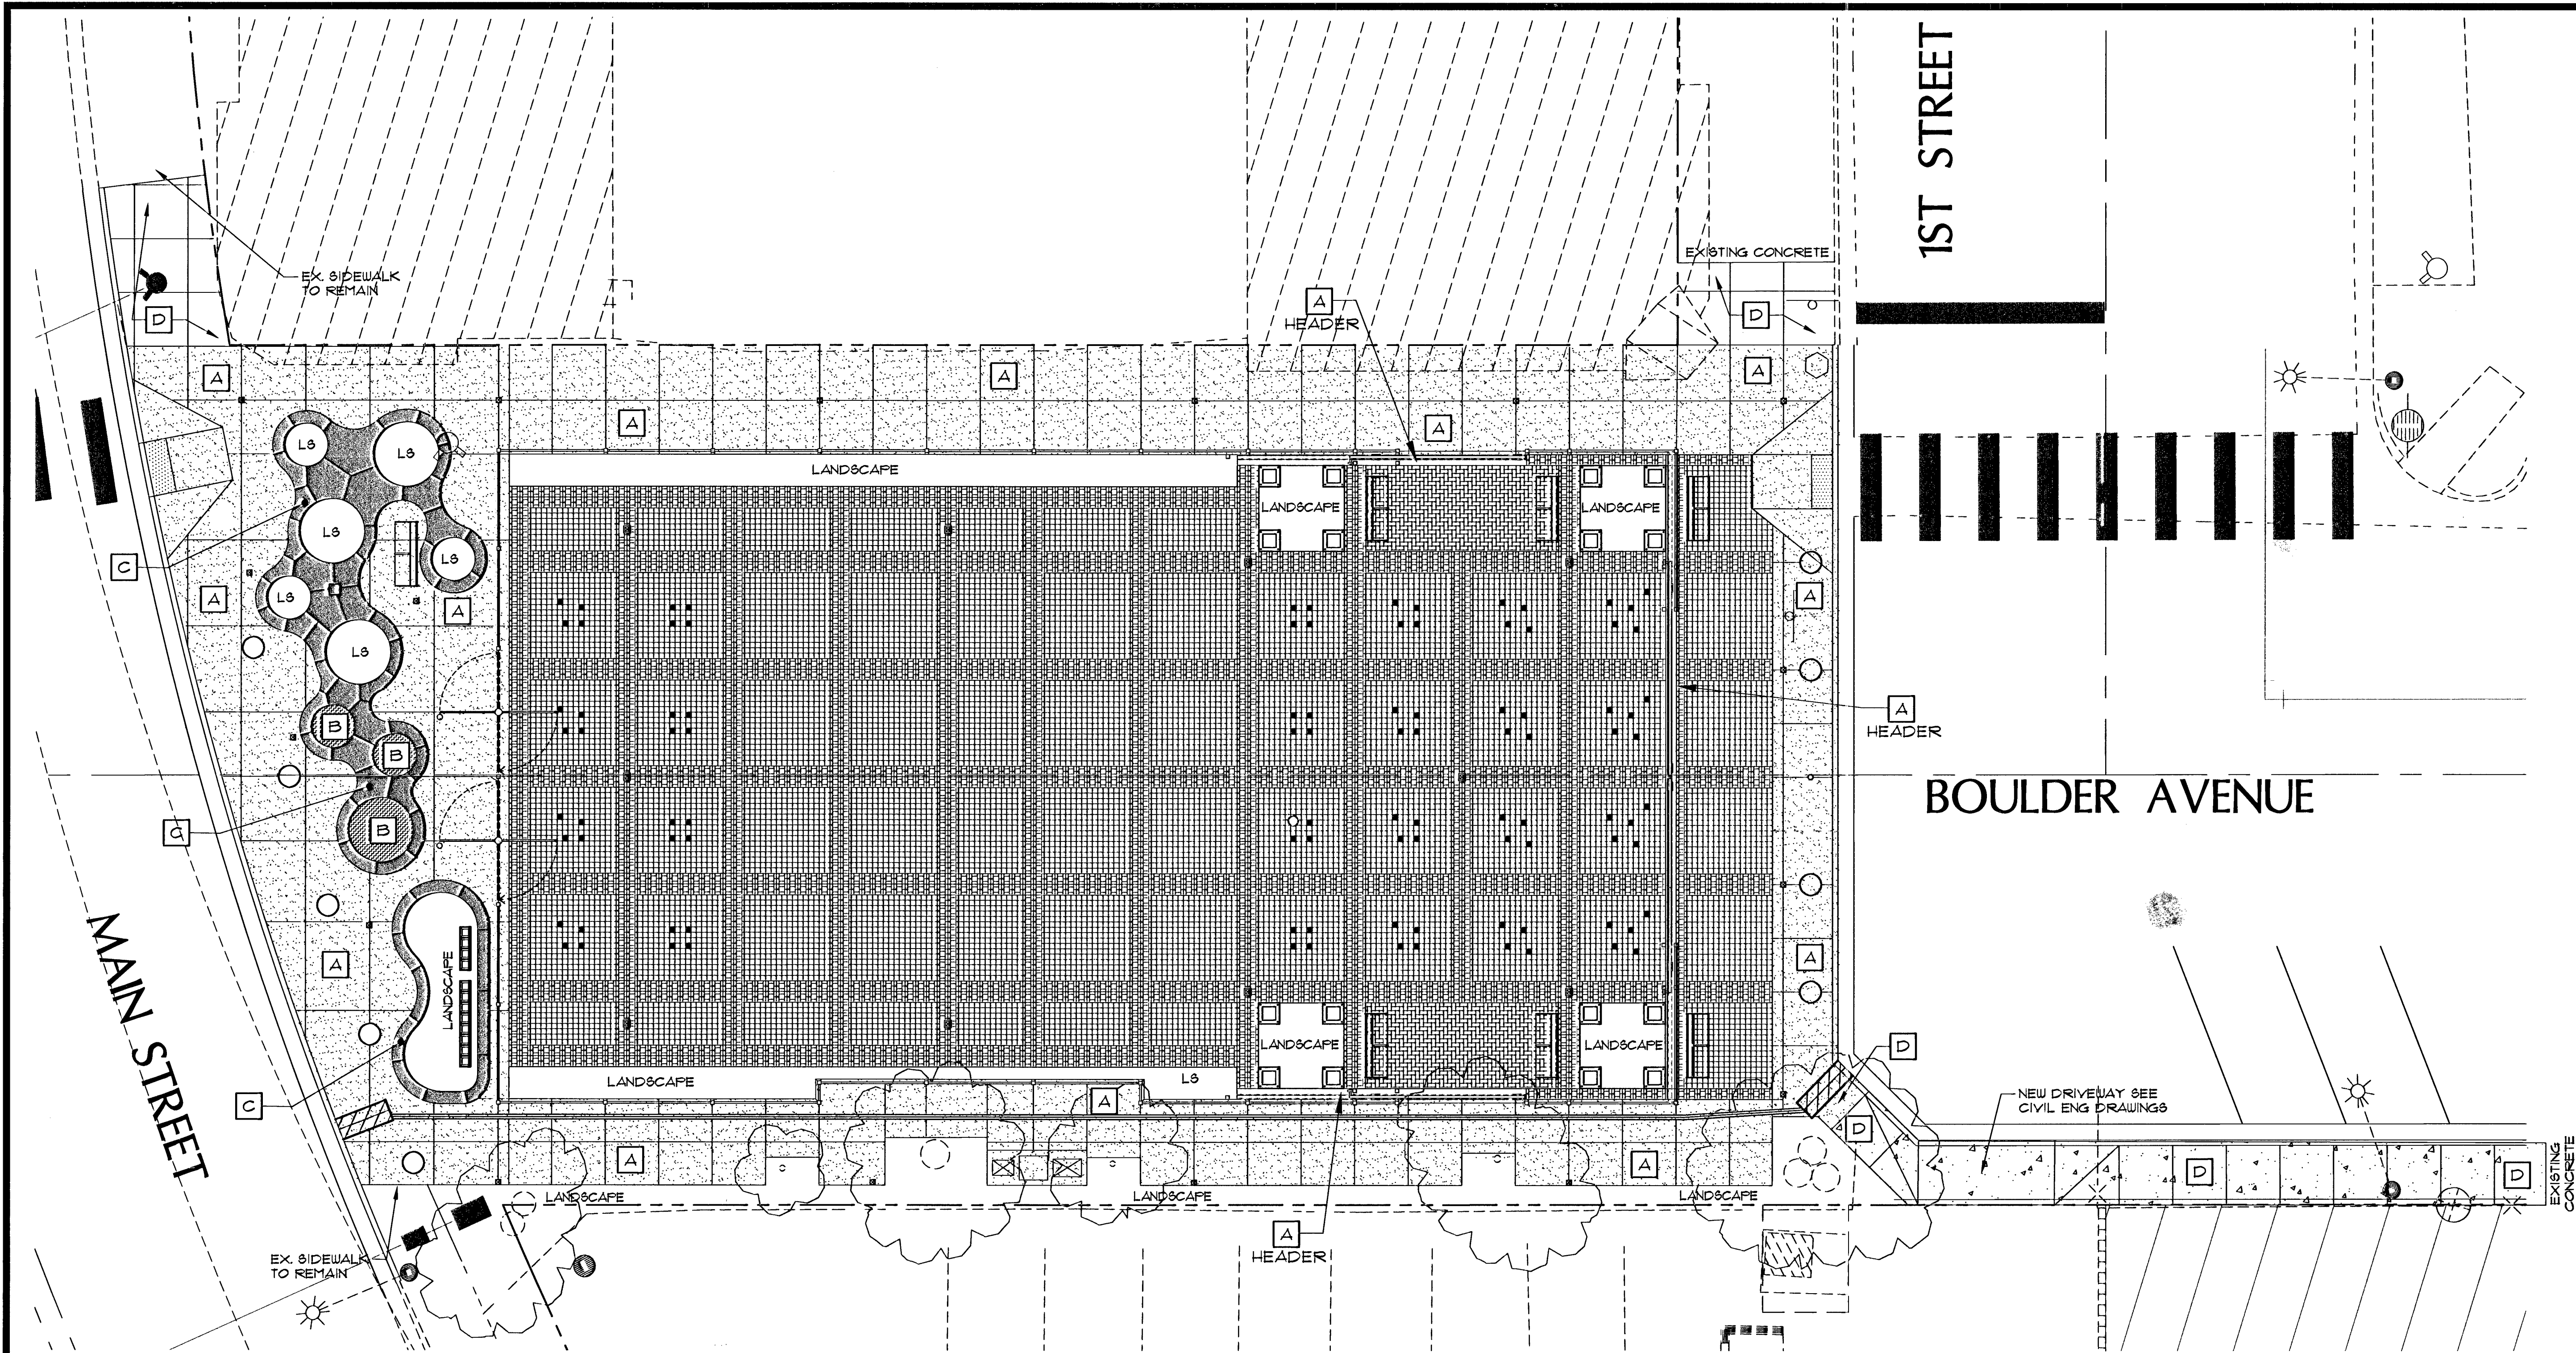

1 DECORATIVE ARCHITECTURAL CONCRETE PLAN
BASE SCALE: 1/8" = 1'-0"

HARDSCAPE FINISHES

A DECORATIVE CONCRETE: PERIMETER SIDEWALK TYPE: COLOR HARDENED CONCRETE COLOR: BRICKFORM RAFCO 'ADOBE BUFF 1030' OR EQUAL FINISH: MED. BROOM JOINTS: PER PLANS AND SPECS COLORED CAULK: SIKKA 2C PARCHMENT OR EQUAL	5'X5' MOCKUP WITH JOINTING, FINISH & COLORED CAULK REQ'D FOR APPROVAL	B DECORATIVE CONCRETE: ACCENT FIELD TYPE: COLOR HARDENED CONCRETE COLOR: BRICKFORM RAFCO 'SUN BUFF 1030' OR EQUAL FINISH: MED. BROOM JOINTS: PER PLANS AND SPECS COLORED CAULK: SIKKA 2C GREEN GREY OR EQUAL	5'X5' MOCKUP WITH JOINTING, FINISH & COLORED CAULK REQ'D FOR APPROVAL
C DECORATIVE CONCRETE: ACCENT BAND TYPE: COLOR HARDENED CONCRETE COLOR: BRICKFORM RAFCO 'SMOKEY BEIGE 1010' FINISH: LT. BROOM JOINTS: PER PLANS AND SPECS COLORED CAULK: SIKKA 2C BRONZE OR EQUAL	12'X5' MOCKUP WITH JOINTING, FINISH & COLORED CAULK REQ'D FOR APPROVAL	D CONCRETE: SIDEWALK TYPE: STANDARD GREY CONCRETE COLOR: NONE FINISH: MED. BROOM JOINTS: PER PLANS AND SPECS	

NOTE: COLORED CONCRETE HARDENER SHALL BE UV-RESISTANT PIGMENTS WITH PREMIUM AGGREGATES INSTALLED PER MANUFACTURER RECOMMENDATIONS SEE SPEC SECTION 613. ALL COLOR HARDENED CONCRETE AREAS SHALL HAVE A SOLVENT BASED SEALER APPLIED PER MFR RECOMMENDATIONS: SEALER: TECHNISAL WLP PROTECTOR OR APPROVED EQUAL SEE SPEC SECTION 613.

ATTANASIO
LANDSCAPE
ARCHITECTURE
9516 W. Flamingo RD.
Suite 210
Las Vegas, NV 89147
P: 702.255.7169
F: 702.255.7169

Sheet **L5.01**
19 of 27
CLV DRAWING NO.
676-09

REVISIONS

NO.	DATE	DESCRIPTION	APP'D

DEPARTMENT OF PUBLIC WORKS
400 EAST STEWART
LAS VEGAS, NEVADA 89101
(702) 225-6276

poggemeyer
design group, inc.
6860 Smoke Ranch #101 Las Vegas, NV 89128 • P: 702.256.8100 • F: 702.256.8375

**BOULDER PLAZA PARK
CITY OF LAS VEGAS**

**SITE DETAILS
DECORATIVE CONCRETE**

DRAWN BY: RNL/KC/SM
DESIGNED BY: CNA
CHECKED BY: CNA
PROJECT NO: 06-0133
SCALE: 1/8" = 1'-0"

REGISTERED LANDSCAPE ARCHITECT
CHRIS R. ATTANASIO
460
STATE OF NEVADA
419-04

HANSEN NO. 07-17996