

MATCHLINE SHEET L1.01

OSO BLANCA

GRAND MONTECITO

MATCHLINE SHEET L1.03

ACE

PLANT SCHEDULE

SYMBOL	BOTANICAL NAME	COMMON NAME	QTY.	SIZE	REMARKS
TREES					
	CHITALPA TASHKENTENSIS 'PINK DAWN'	CHITALPA	213	24" BOX	UNLESS NOTED OTHERWISE STANDARD
	FRAXINUS VELUTINA 'RIO GRANDE'	RIO GRANDE ASH	45	36" BOX	STANDARD
	ROBINIA AMBIGUA 'PURPLE ROBE'	PURPLE ROBE LOCUST	20	36" BOX	STANDARD
	WASHINGTONIA ROBUSTA	MEXICAN FAN PALM	158	25" BTH	UNLESS NOTED OTHERWISE STANDARD
SHRUBS					
	DODONAEA VISCOSA PURPUREA	PURPLE HOPESEED BUSH	14	5 GAL	
	LEUCOPHYLLUM LANGMANIAE LYNN'S LEGACY	LYNN'S LEGACY SAGE	237	5 GAL	
	PYRACANTHA COCCINEA 'LONBOY'	LONBOY PYRACANTHA	333	5 GAL	
	SENNA (CASSIA) ARTEMISIOIDES	FEATHERY CASSIA	513	5 GAL	
GROUNDCOVERS					
	ACACIA REDOLENS 'DESERT CARPET'	TRAILING ACACIA	14	5 GAL	
	ROSMARINUS OFFICINALIS 'HUNTINGTON CARPET'	SPREADING ROSEMARY	2314	5 GAL	
	TEUCRUM CHAMAEDRYS	GERMANDER	163	5 GAL	
ACCENTS					
	AGAVE PARRYI 'PARRYI'	PARRY'S AGAVE	344	5 GAL	
	BAILEYA MULTIRADIATA	DESERT MARIGOLD	1802	5 GAL	
	HESPERALOE PARVIFLORA 'RED'	RED YUCCA	418	5 GAL	

GENERAL NOTES:

- CONTRACTOR IS RESPONSIBLE TO VERIFY ALL PLANT QUANTITIES. THE PLANT SCHEDULE IS INTENDED AS A REFERENCE ONLY.
- LANDSCAPE ARCHITECT IS TO APPROVE ALL PLANT MATERIAL PRIOR TO INSTALLATION WITH PRIOR NOTICE OF 48 HOURS.
- PLANT MATERIAL IS TO HAVE IDENTIFICATION TAGS FROM THE NURSERY ON 10% OF THE TOTAL QUANTITY OF EACH SPECIES, SHOWING GENUS, SPECIES, VARIETY, ETC.
- CONTRACTOR TO PROVIDE MATCHING SIZES AND FORMS OF LIKE SHRUB SPECIES AS SHOWN ON DRAWINGS.
- CONTRACTOR TO PROVIDE POSITIVE DRAINAGE AWAY FROM ALL STRUCTURES, WALLS, AND ON ALL SIDEWALKS ACCORDING TO ALL CODES, REGULATIONS, AND REQUIREMENTS.
- DECOMPOSED GRANITE, 1/2" MINUS BLEND, COLOR: "MOJAVE GOLD", 2" DEPTH TYPICAL IN ALL PLANTING BEDS. DECOMPOSED GRANITE SHALL CONTAIN 75% 1/2" SCREENED AND 25% 1/2" MINUS BLENDED. CONTRACTOR TO RECEIVE VERIFICATION FROM ROCK SUPPLIER AND PRESENT VERIFICATION TO THE OWNER PRIOR TO ANY CONSTRUCTION.


WHOLESALE DEALER:
KALAMAZOO MATERIALS, INC.
6475 NORTH ORACLE ROAD
TUSCON, AZ 85704
TELEPHONE: (702) 497-6411
CONTACT: BETTY O'BRIEN

- LANDSCAPE BOULDERS ARE TO BE GRANITE AND ROUND IN SHAPE. COLOR TO MATCH ROCK GROUND COVER. CONTRACTOR TO SET 1/4 OF ROCK DIAMETER INTO FINISH GRADE. BOULDERS TO BE 2' TO 4' IN DIAMETER, SIZED ACCORDING TO THE FOLLOWING PERCENTAGES:

18	4' LARGEST DIAMETER
36	3' LARGEST DIAMETER
36	2' LARGEST DIAMETER


TOTAL QUANTITY OF BOULDERS: 90

- TREES LOCATED IN THE SITE VISIBILITY ZONES (SURZ) ARE TO HAVE CANOPIES TRIMMED UP TO 8'.
- CONTRACTOR TO INSTALL SIDEWALK TREATMENT IN THE AMENITY ZONE AS PER THE TOWN CENTER DEVELOPMENT STANDARDS. SEE CIVIL DRAWINGS FOR DETAILS AND LOCATIONS OF SPECIAL PAVEMENT AREAS. SEE DETAIL 'R' SHEET L3.01 FOR SPECIAL PAVING PATTERN LAYOUT.

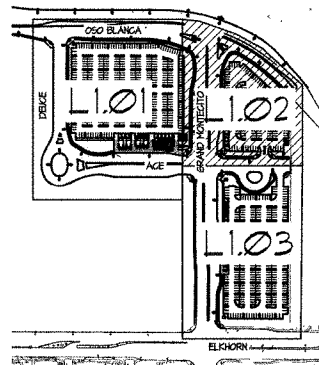

VICINITY MAP

NTS

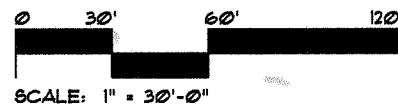

SCALE: 1" = 30'-0"



MWZUNINO & ASSOCIATES
LANDSCAPE ARCHITECTURE
LAND PLANNING

3121 South Jones Blvd.
Las Vegas Nevada 89146
Phone (702) 253-5390
Fax (702) 253-5396
E-Mail mwzunino.com
MWZ 08071001 DATE 10-04-09
DRAWN BY: JES CHECKED BY: CML



Consultant
MWZUNINO & ASSOCIATES
LANDSCAPE ARCHITECTURE
LAND PLANNING

120 South Sixth Street
Suite 1700
Minneapolis, MN 55402
Tel. 612.339.8729
Fax. 612.339.7433
www.isadesigninc.com

Planning
Architecture
Urban
Design



Project Number

07-29

Sheet Number

L1.02

54 OF 59

H 34497

LANDSCAPE PLANTING PLAN

Centennial Hills Transit
Center and Park & Ride
Las Vegas, NV