




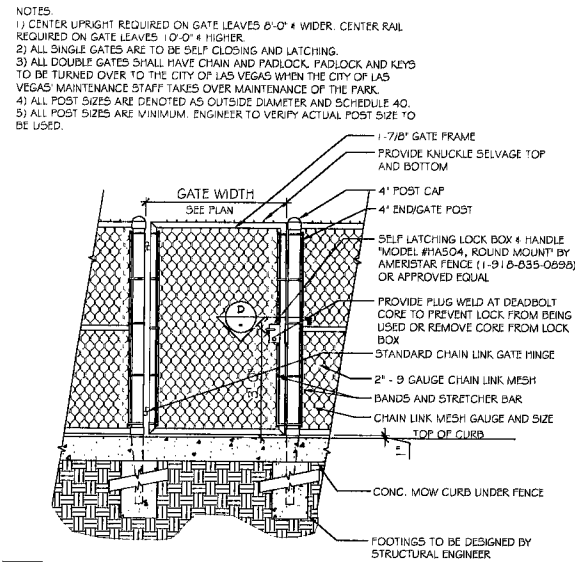



A CHAIN LINK FENCE GATE ELEVATION

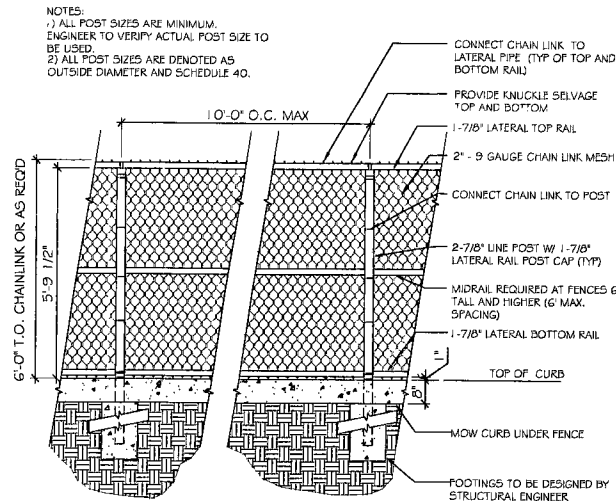


B CHAIN LINK FENCE ELEVATION

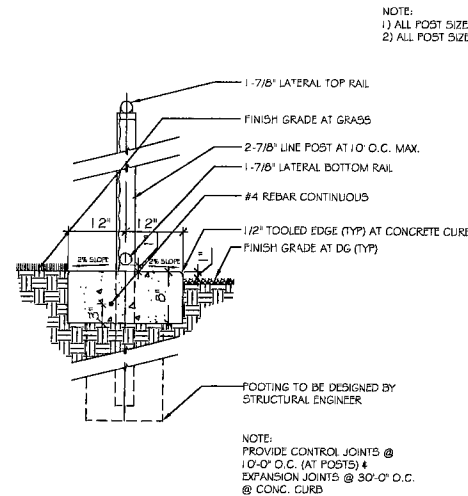

C CHAIN LINK FENCE SECTION

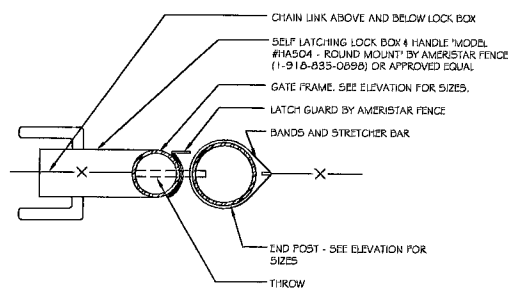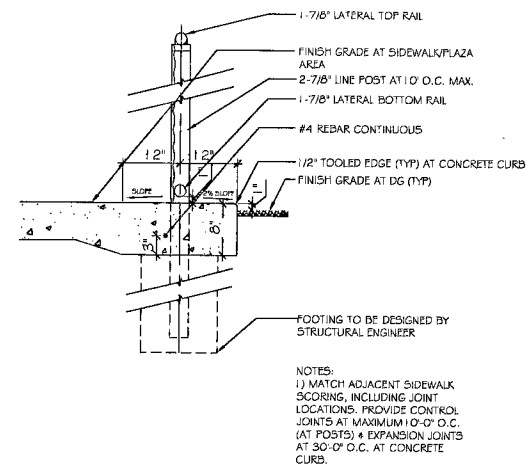


D GATE LATCH DETAIL

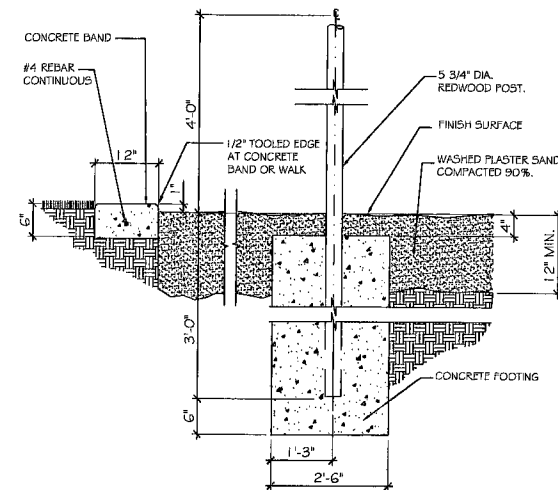


E MARKING POST


NOTE:
1) REFER TO GEOTECHNICAL EVALUATION PRIOR TO CONSTRUCTION. FOLLOW ALL RECOMMENDATIONS.
2) PROVIDE CONTROL JOINTS AT LEAST 10'-0" O.C. AND EXPANSION JOINTS AT LEAST 30'-0" O.C.
3) SEE DETAIL 'G', THIS SHEET.

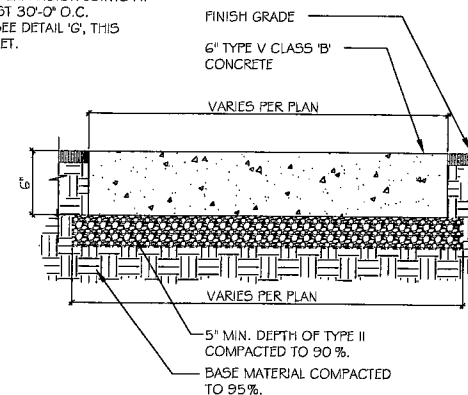


F SIDEWALK DETAIL

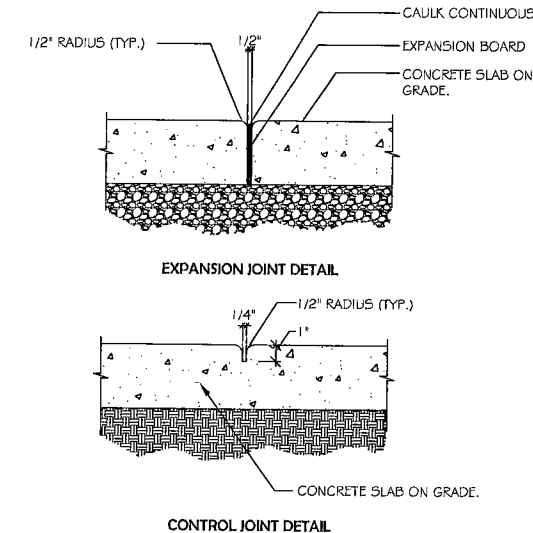

G CONTROL & EXPANSION JOINT DETAILS

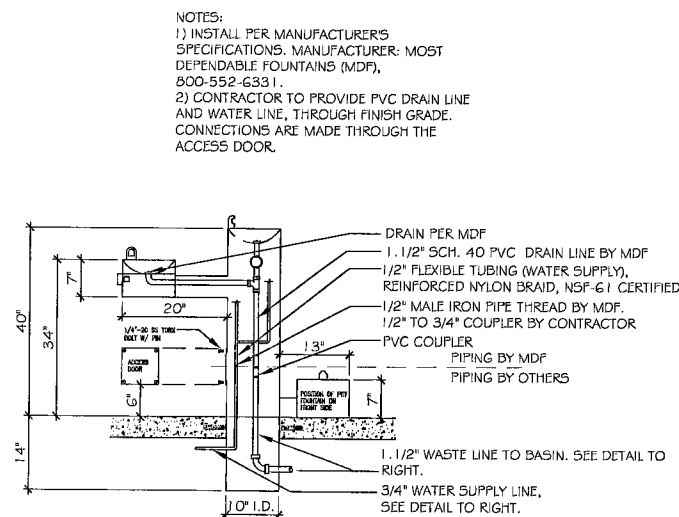

H DRINKING FOUNTAIN DETAIL WITH DRAIN FIELD

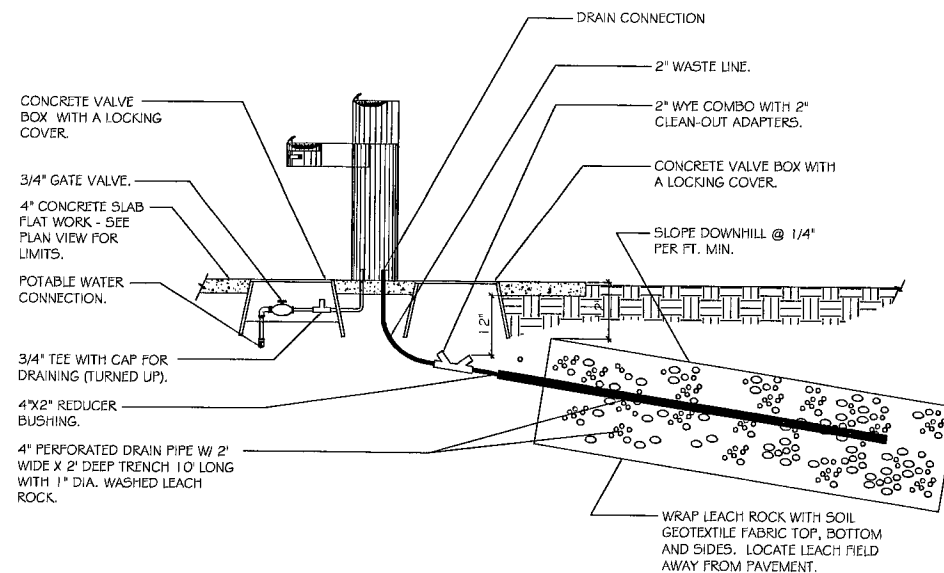

90% CONSTRUCTION DOCUMENTS. NOT FOR CONSTRUCTION.



**SOUTHWICK
LANDSCAPE
ARCHITECTS**

6362 McLeod Drive
Suite 3
Las Vegas, NV 89120

Phone: 702.597.3108
Fax: 702.597.3177

STAMP:

CONSULTANT:

**MAYFIELD GOWAN
BASIN PARK**
LAS VEGAS, NEVADA



KB HOME NEVADA INC.

REVISIONS:

SHEET CONTENTS:

**SITE
DETAILS**

DRAWN BY: CD

REVIEWED BY: SWJ

DATE: MARCH 1, 2004

PROJECT NO: 02-092

650-29-11

SHEET:

L5.01