


1. FOR DEMOLITION OF EXISTING STRUCTURE(S) SEE SHEET A-1.
2. FOR BUS CIRCULATION PAVING PATTERN SEE CIVIL DRAWINGS
3. FOR EXISTING TREES TO REMAIN SEE SHEET A-1.
4. FURNISH AND INSTALL NEW CAST IRON TREE GRATE FOR EXISTING TREES REMAINING IN CONCRETE PAVED AREAS. DETAIL SIM. TO NEW TREE GRATES.

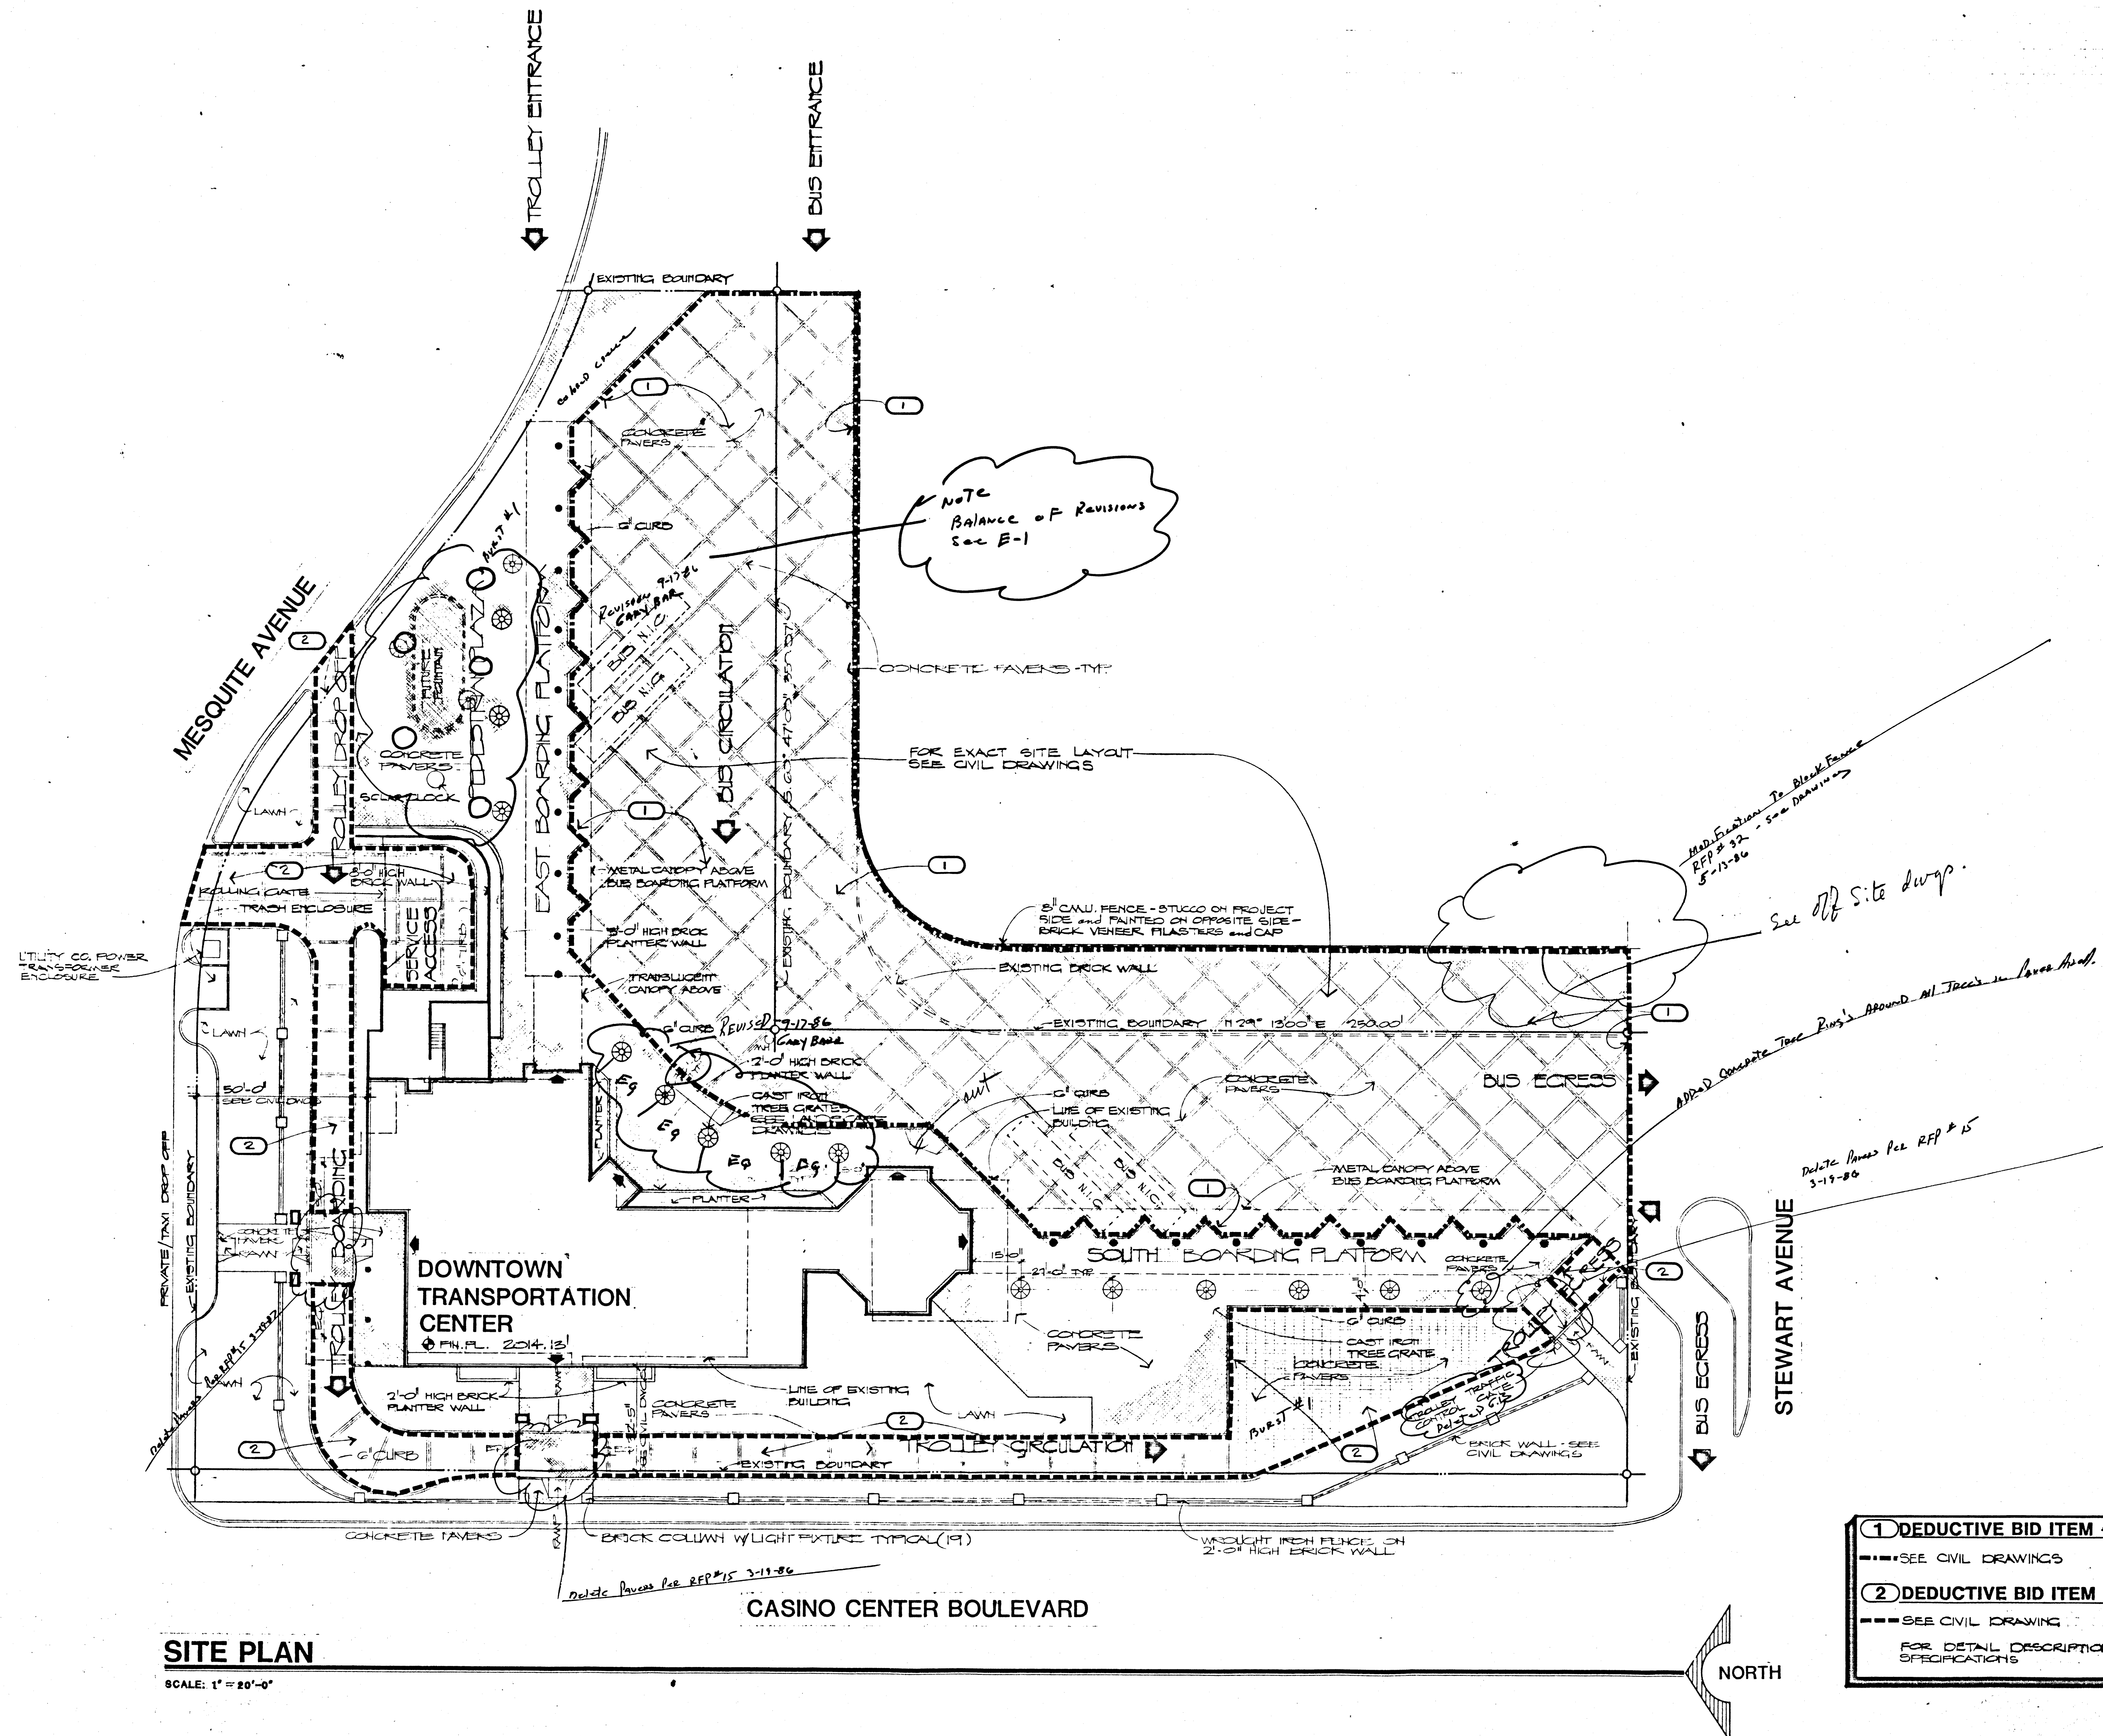

DOBRUSKY KITTRELL GARLOCK
Architects **aia**
3535 CAMBRIDGE ST. LAS VEGAS, NEVADA 89109 (702) 733-0438



*City of Las Vegas
Downtown Transportation Center
Las Vegas, Nevada*

SHEET

A-2

OF 11 OF 65

FILE NUMBER 590-2)