


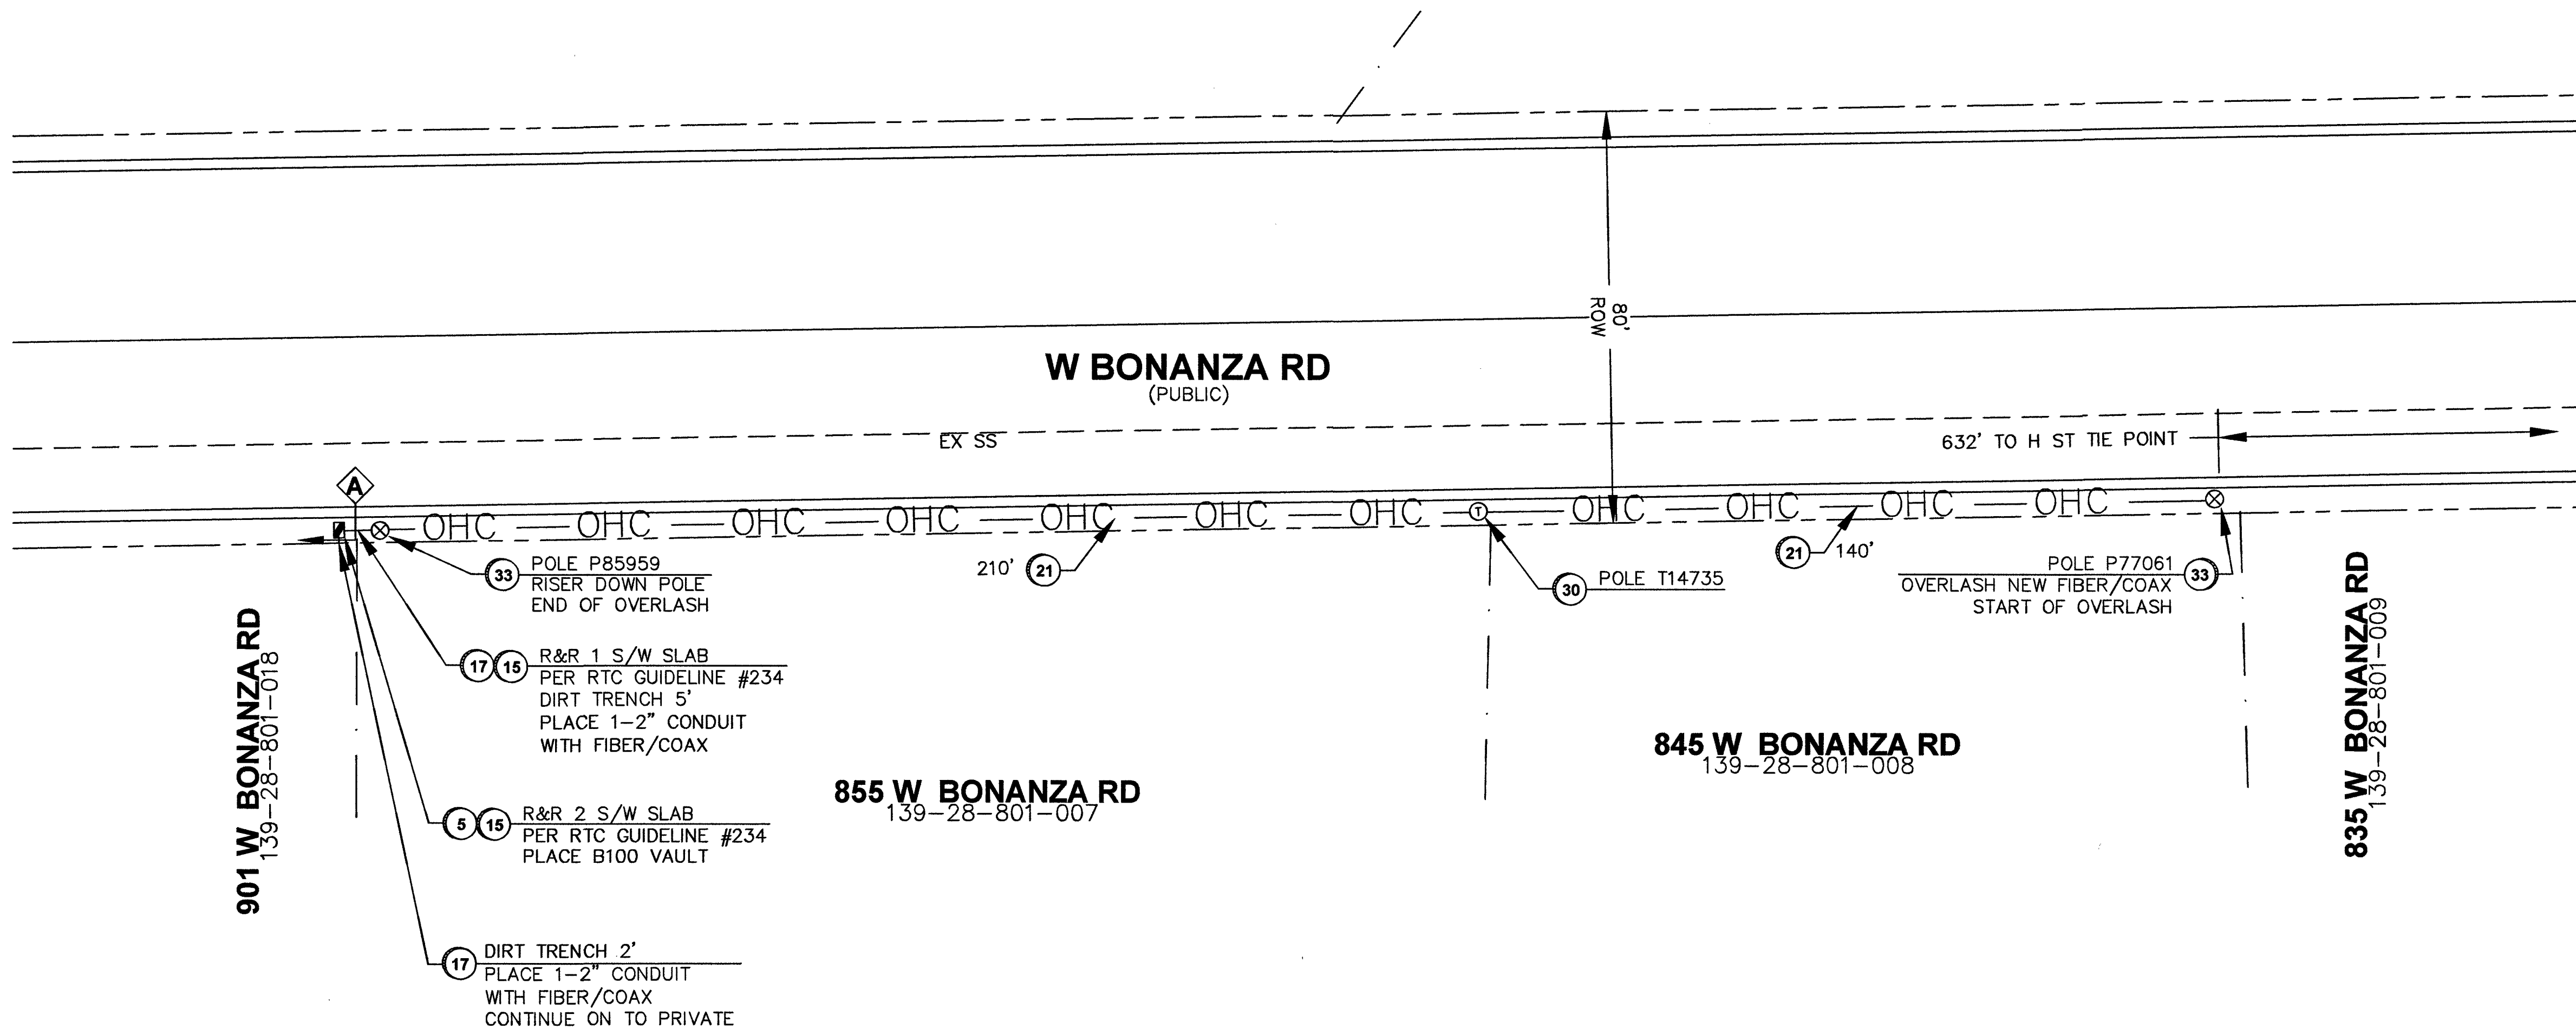

DISCLAIMER NOTE

UTILITY LOCATIONS SHOWN
HEREIN ARE APPROXIMATE ONLY.
IT SHALL BE THE CONTRACTOR'S
RESPONSIBILITY TO DETERMINE
THE EXACT HORIZONTAL AND
VERTICAL LOCATION OF ALL
EXISTING UTILITIES PRIOR TO
COMMENCING CONSTRUCTION.
NO REPRESENTATION IS MADE
THAT ALL EXISTING UTILITIES ARE
SHOWN HEREIN. THE CONTRACTOR
ASSUMES NO RESPONSIBILITY
FOR UTILITIES NOT SHOWN OR
UTILITIES NOT SHOWN AT THEIR
PROPER LOCATIONS.



AVOID CUTTING UNDERGROUND
UTILITY LINES. IT IS THE
STREET LIGHT SYSTEM CONTRACTOR'S
IT'S OBLIGY

**CALL BEFORE
YOU DO
UNDERGROUND**

**BEFORE YOU
UNDERGROUND**

1-702-456-7511
CLARK COUNTY TRAFFIC OPERATIONS
AND
1-702-432-6300
LAS VEGAS AREA COMPUTERIZED SYSTEM

AVOID CUTTING UNDERGROUND
UTILITY LINES. IT'S COSTLY.

**CALL
811**

BEFORE YOU DIG
OR 1-800-222-7600
UNDERGROUND SERVICE (USA)

AVOID OVERHEAD POWER
LINE CONTACT

**CALL
BEFORE YOU
OVERHEAD**

1-702-227-2829
NEVADA POWER ENVIRONMENT AND
SAFETY SERVICE DEPARTMENT

TOTAL BORE 0'

TOTAL DIRT TRENCH 7'

TOTAL ASPHALT TRENCH 0'

TOTAL TRENCH 7'

SIDEWALK REMOVAL/REPAIR

TOTAL S/W PANELS 3

TOTAL LINEAR FOOTAGE 15'

[illegible]

TrueNet# 13275

48-02573 11/19/8