


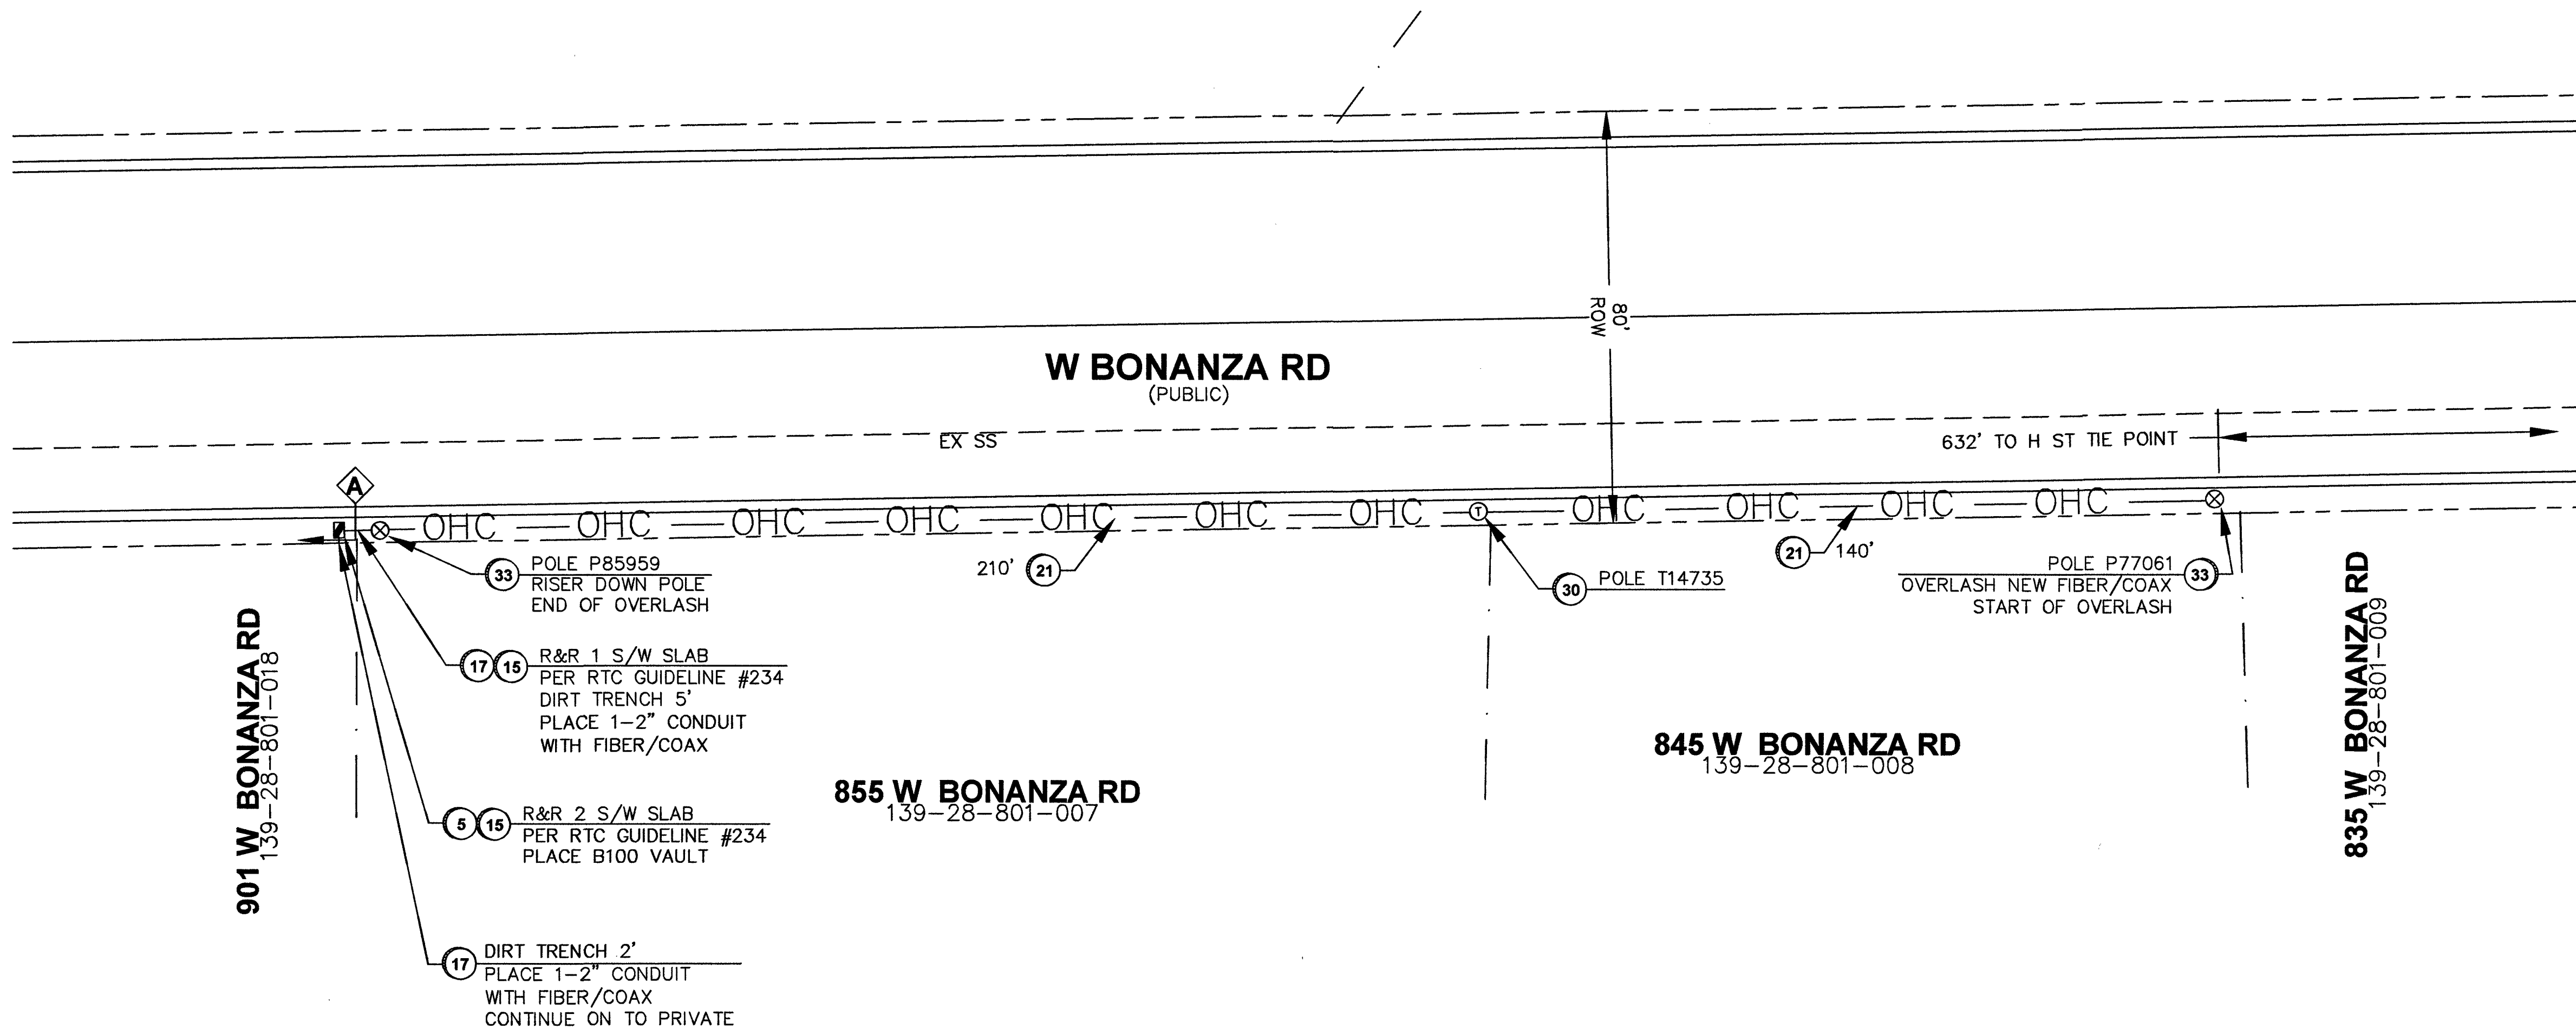


DISCLAIMER NOTE

UTILITY LOCATIONS SHOWN
HEREIN ARE APPROXIMATE ONLY.
IT SHALL BE THE CONTRACTOR'S
RESPONSIBILITY TO DETERMINE
THE EXACT HORIZONTAL AND
VERTICAL LOCATION OF ALL
EXISTING UTILITIES PRIOR TO
COMMENCING CONSTRUCTION.
NO REPRESENTATION IS MADE
THAT ALL EXISTING UTILITIES ARE
SHOWN HEREIN. THE CONTRACTOR
ASSUMES NO RESPONSIBILITY
FOR UTILITIES NOT SHOWN OR
UTILITIES NOT SHOWN AT THEIR
PROPER LOCATIONS.



**CALL
811**

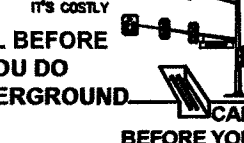

**AVOID CUTTING UNDERGROUND
UTILITIES WHICH ARE COSTLY.**

BEFORE YOU DIG
OR 1-800-222-2829
UNDERGROUND SERVICE (USA)

**AVOID OVERHEAD POWER
LINE CONTACT**

**CALL
BEFORE YOU
OVERHEAD**

1-702-222-2829
**NEVADA POWER ENVIRONMENT AND
SAFETY SERVICE DEPARTMENT**

TOTAL BORE

TOTAL DIRT TRENCH

TOTAL ASPHALT TRENCH

TOTAL TRENCH

SIDEWALK REMOVAL/REPAIR

TOTAL S/W PANELS

TOTAL LINEAR FOOTAGE

0'

7'

0'

7'

3

15'

[illegible]

TrueNet# 13275

48-02573 11/19/18