


CONSTRUCTION NOTES :

ITEM NO.	DESCRIPTION
1	4" A.C. OVER 4" TYPE II A.B. OVER 9" TYPE I A.B.
2	24" "L" TYPE CURB AND GUTTER
3	5' SIDEWALK
4	8' BARRICADE TYPE III
9	2" STREET LIGHT CONDUIT
11	200W HPS STREET LIGHT
31	12" PVC WATER MAIN
32	12" GATE VALVE
40	FIRE HYDRANT, VALVE AND ASSY.
44	CAP 12" WATER AND 2" B.O. 10' BEYOND CURB
45	CAP CONDUIT 5' BEYOND CURB
46	NO. 5 PULLBOX
47	3" INTERCONNECT CONDUIT

BENCHMARK
 PROJECT DATUM=NGVD29 NO.14, STATION 1LV9021N6 3" BRASS CAP USC & GS BM #113 3/4 MILE NORTH OF 1LV9028NNE6, 50' (FT.) EAST OF OLD RAILROAD BED ELEVATION = 2452.515 EQUATION ELEVATION = 2452.515 + 2.401" = 2454.916 (TO NAVD88) (747.5266m + 0.7318m = 748.2584m)


NOTICE TO CONTRACTOR !
 EXISTING UTILITY LOCATIONS SHOWN HEREON ARE APPROXIMATE ONLY. IT SHALL BE THE CONTRACTOR'S RESPONSIBILITY TO DETERMINE THE EXACT VERTICAL AND HORIZONTAL LOCATION OF ALL EXISTING UNDERGROUND UTILITIES PRIOR TO COMMENCING CONSTRUCTION. NO REPRESENTATION IS MADE THAT ALL EXISTING UTILITIES ARE SHOWN HEREON. THE ENGINEER ASSUMES NO RESPONSIBILITY FOR UTILITIES NOT SHOWN OR UTILITIES NOT SHOWN IN THEIR PROPER LOCATION.

AVOID CUTTING UNDERGROUND UTILITIES. IT'S COSTLY.
CALL before you Dig
 1-800-227-2600
 UNDERGROUND SERVICE (USA)

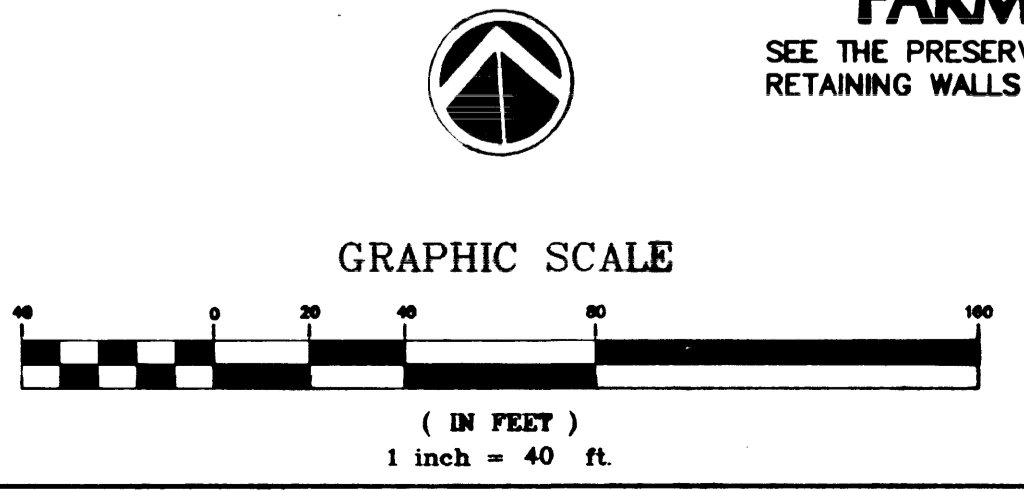

CITY OF LAS VEGAS
FARM ROAD
 SEE THE PRESERVE GRADING PLAN FOR RETAINING WALLS

NO.	DATE	BY	APPROVAL	REVISION DESCRIPTION

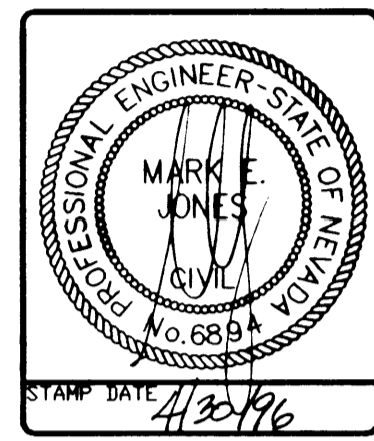

SOUTHWEST ENGINEERING
 LAND PLANNING • MAPPING • DEVELOPMENT
 5426 W. VEGAS DRIVE
 LAS VEGAS, NEVADA 89108
 (702) 648-9700

STREET/SEWER PLAN & PROFILE
 FARM ROAD
ELKHORN SPRINGS
 PHASE II

APPROVED FOR CONSTRUCTION
 12/15/96
 LVVWB DATE 5/12/96

WORK ORDER NO. 950925
DESIGN BY: M. JONES
DATE: 04/15/96
SCALE: 1"=40'
CADFILE: FARMPP-B.DWG
SHEET 14 OF 21 SHEETS

24530

11-8-110

107Y-4299-2