

DESIGNED BY: DRJ	DRAWN BY: DRJ	DATE: 10/96
CHECKED BY: MS	JOB NUMBER: 001700X	BY DATE
NO.	REVISION	


WATT HOMES - NEVADA DIVISION
 ELKHORN SPRINGS - PARCEL 2
 UNIT 1 - BACKPACKER COURT &
 DUSTY LAKE STREET

NEVADA
 CITY OF LAS VEGAS

ORION ENGINEERING AND SURVEYING, INC.
 2700 CHANDLER AVENUE, SUITE B-1
 LAS VEGAS, NEVADA 89120
 (702) 739-5921, FAX (702) 739-5929

Orion

SHEET 8
 of 12

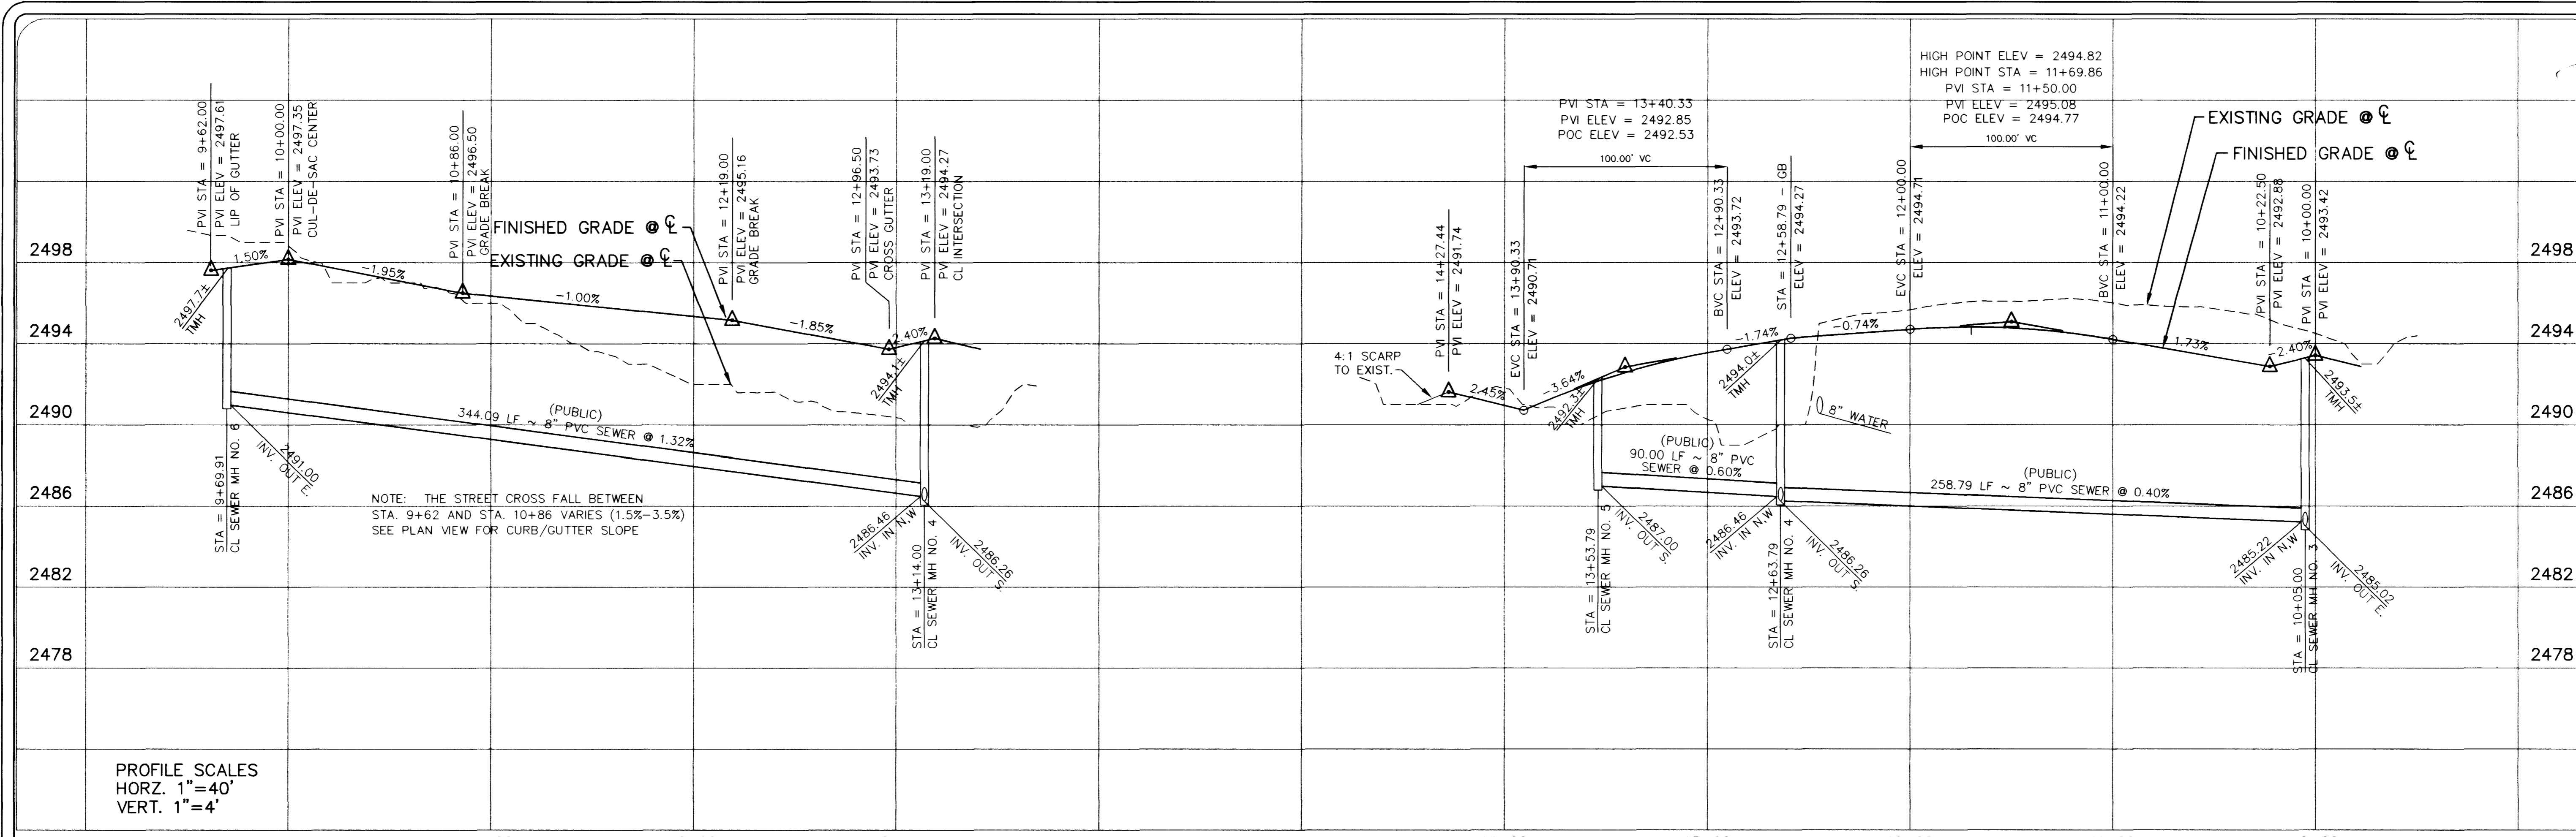



PROFILE SCALES
 HORZ. 1"=40'
 VERT. 1"=4'

BACK OF CURB - CURVE TABLE


CURVE	RADIUS	LENGTH	TANGENT	DELTA
C1	20.00'	31.42'	20.00'	90.0000°
C2	15.00'	41.21'	27.02'	94.7648°
C3	25.00'	37.33'	23.13'	85.3311°
C4	25.00'	20.07'	15.61'	46.0001°
C5	40.50'	96.13'	100.24'	136.0000°

CONSTRUCTION NOTES


- INSTALL 8" WIDE PCC CROSS GUTTER PER STD. DWG. NO. 228
- INSTALL CASE I SIDEWALK RAMP PER STD. DWG. NO. 235 A = 8', B = 8'
- INSTALL CASE I SIDEWALK RAMP PER STD. DWG. NO. 235 A = 15', B = 4.5'
- INSTALL CASE I SIDEWALK RAMP PER STD. DWG. NO. 235 A = 9', B = 4.5'
- CONSTRUCT 10' TRANSITION FROM 1" CURB TO ROLL CURB (CONTINUOUS FLOWLINE SLOPE)

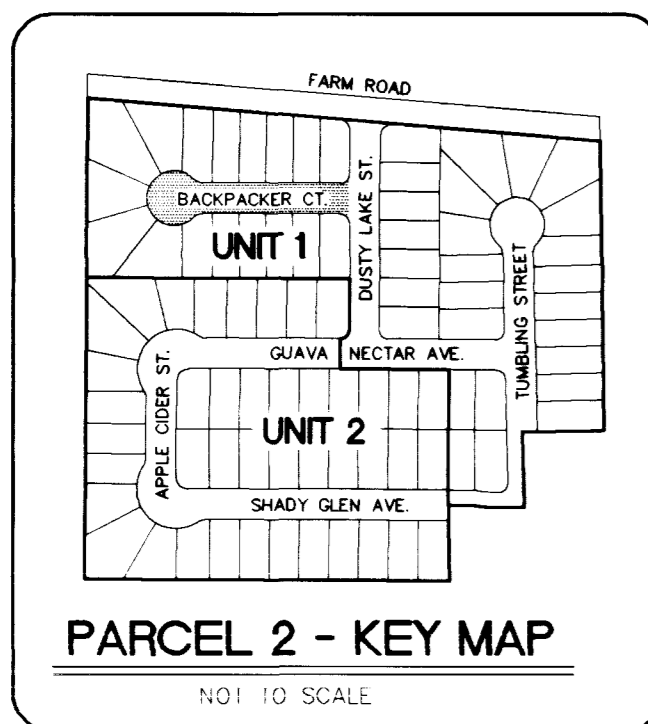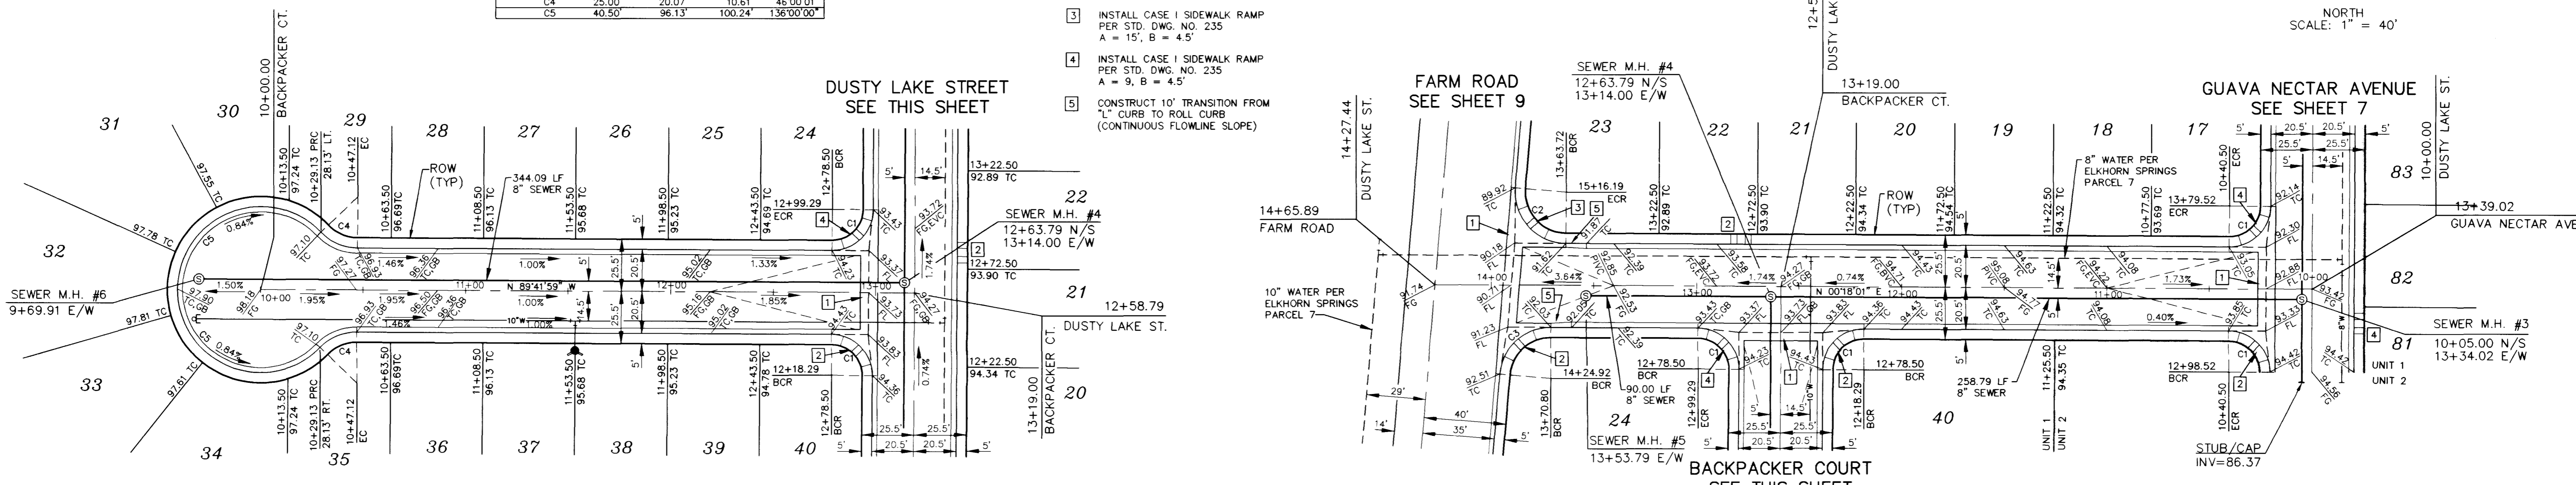


BACKPACKER COURT
 PUBLIC

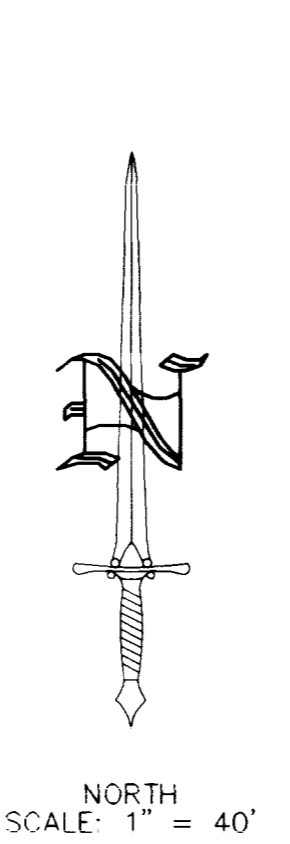

NORTH
 SCALE: 1" = 40'

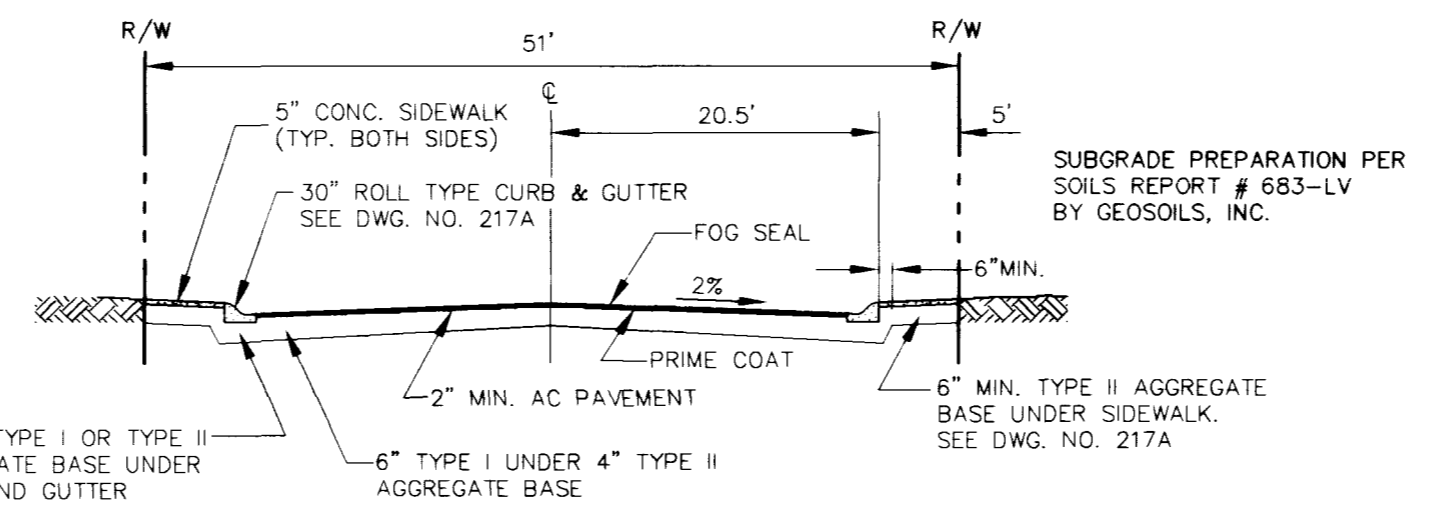

DUSTY LAKE STREET
 PUBLIC

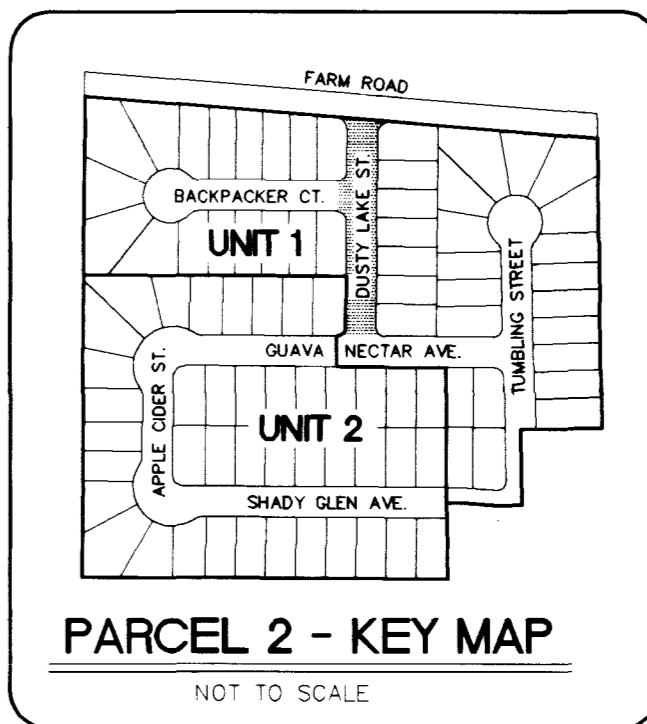

FILE NAME: 5185U107.DWG

4683

1074-4299-2-1










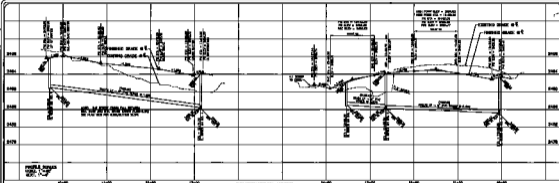




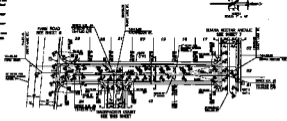

BACKPACKER COURT
 PUBLIC



DUSTY LAKE STREET
 PUBLIC

