

DESIGNED BY: DRJ	DRAWN BY: DRJ	DATE: 10/96
CHECKED BY: MS	JOB NUMBER: 001700A	BY: DATE
NO.	REVISION	

WATT HOMES - NEVADA DIVISION
 ELKHORN SPRINGS - PARCEL 2
 UNIT 1 - SHADY GLEN AVENUE

NEVADA
 CITY OF LAS VEGAS

ORION ENGINEERING AND SURVEYING, INC.
 2700 CHANDLER AVENUE, SUITE B-1
 LAS VEGAS, NEVADA 89120
 (702) 739-5921, FAX (702) 739-5929

Orion




SHEET 10
 of: 12



PROFILE SCALES
 HORZ. 1"=40'
 VERT. 1"=4'

GENERAL NOTE:
 THE ELEVATION SHOWN WITH BRACKETS [XX] ARE PER APPROVED PLANS. THE AS-BUILT ELEVATIONS MUST BE VERIFIED AND THE ENGINEER NOTIFIED OF ANY DISCREPANCIES PRIOR TO CONSTRUCTION

- CONSTRUCTION NOTE:**
- CONSTRUCT CASE 1 SIDEWALK RAMP PER STD. DWG. NO. 228 A = B', B = B'
 - INSTALL 8" PVC WATER LINE
 - INSTALL SPANDREL TO MATCH EXISTING CROSS GUTTER
 - SAWCUT AND MATCH EXISTING AC AT CENTERLINE

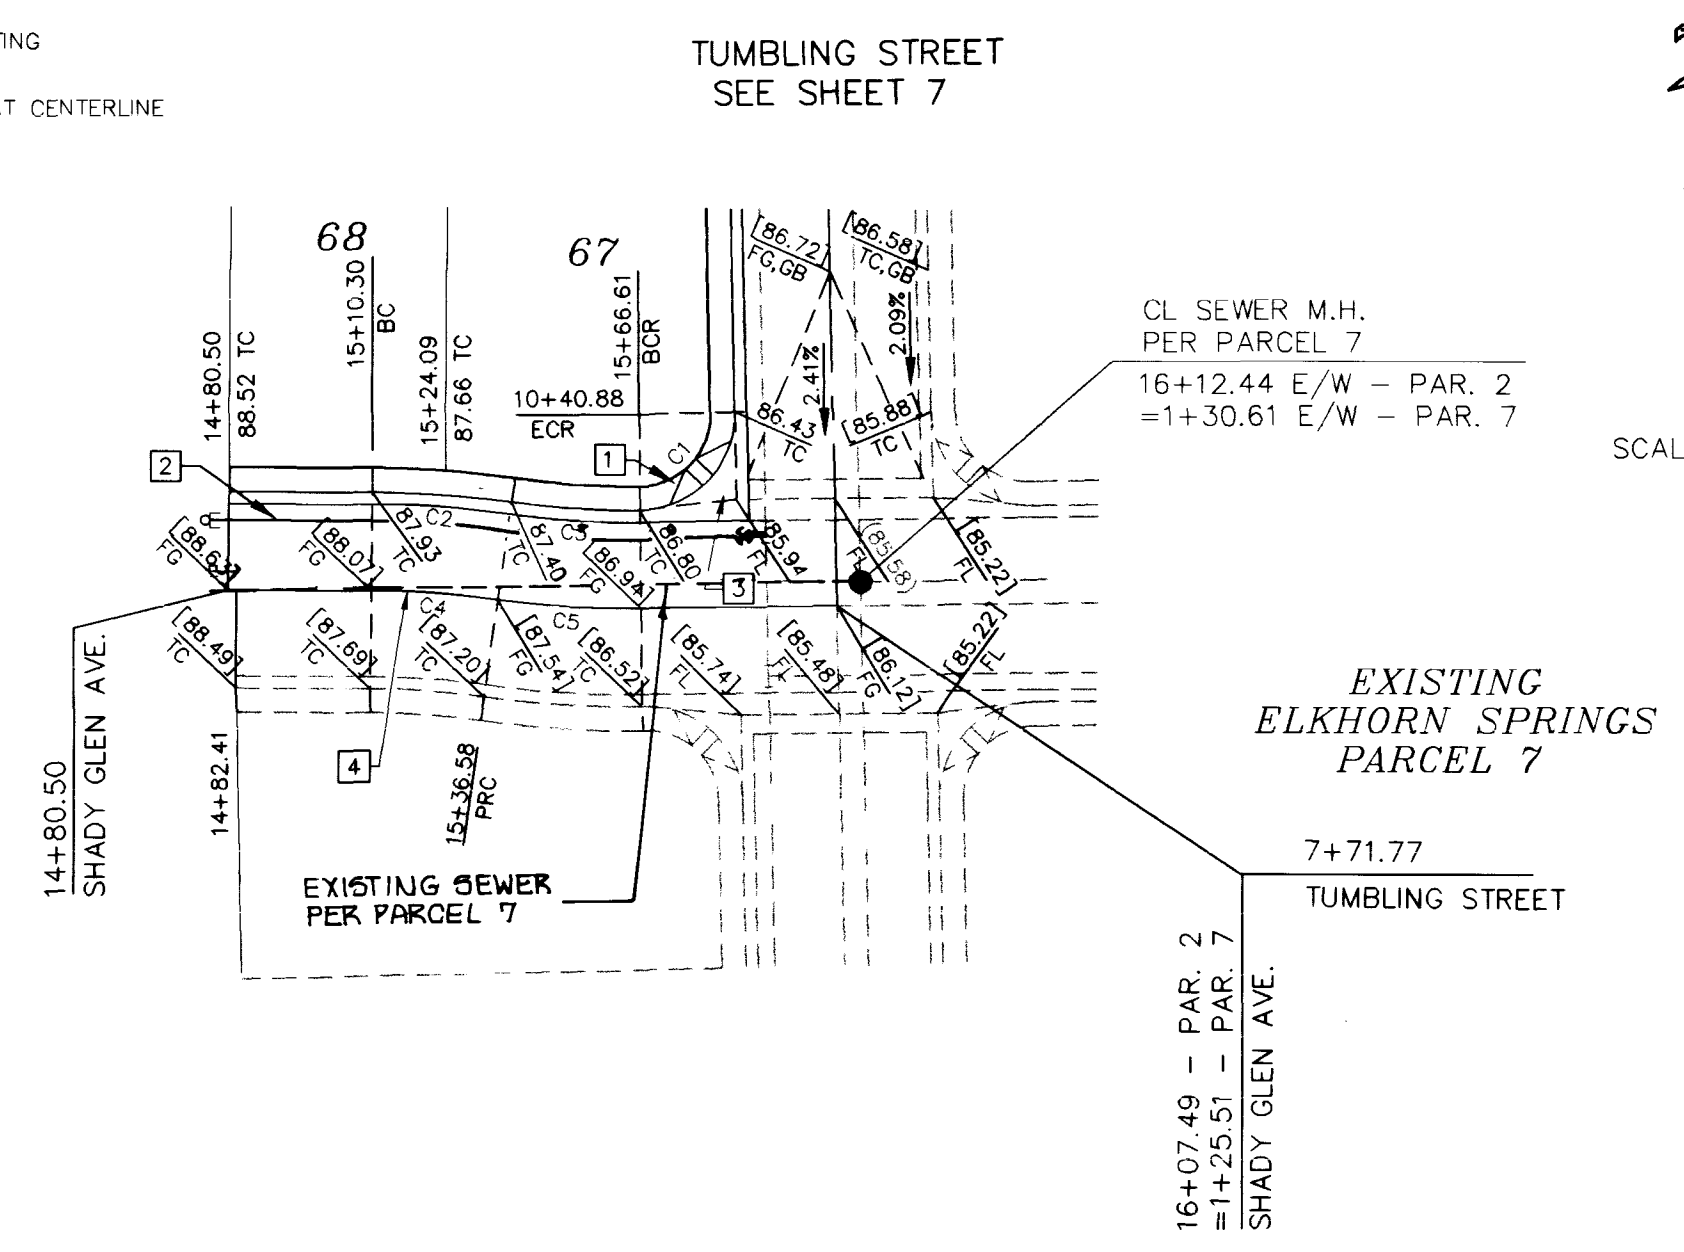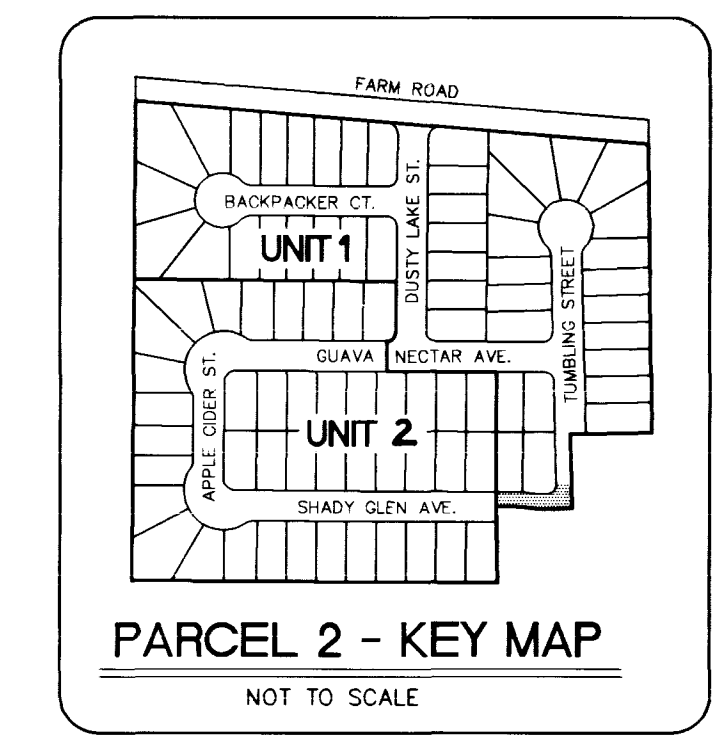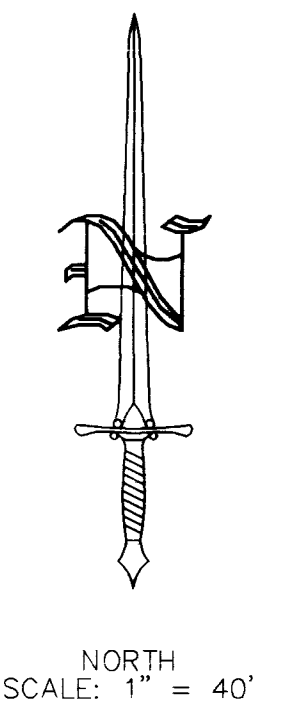


CURVE DATA - BACK OF CURB

CURVE	RADIUS	LENGTH	TANGENT	DELTA
C1	20.00'	31.60'	20.19'	90°32'03"
C2	220.50'	28.97'	14.51'	07°51'58"
C3	179.50'	26.95'	13.50'	08°36'07"

CURVE DATA - CENTERLINE

CURVE	RADIUS	LENGTH	TANGENT	DELTA
C4	200.00'	26.28'	13.16'	07°51'58"
C5	200.00'	30.03'	15.04'	08°36'07"

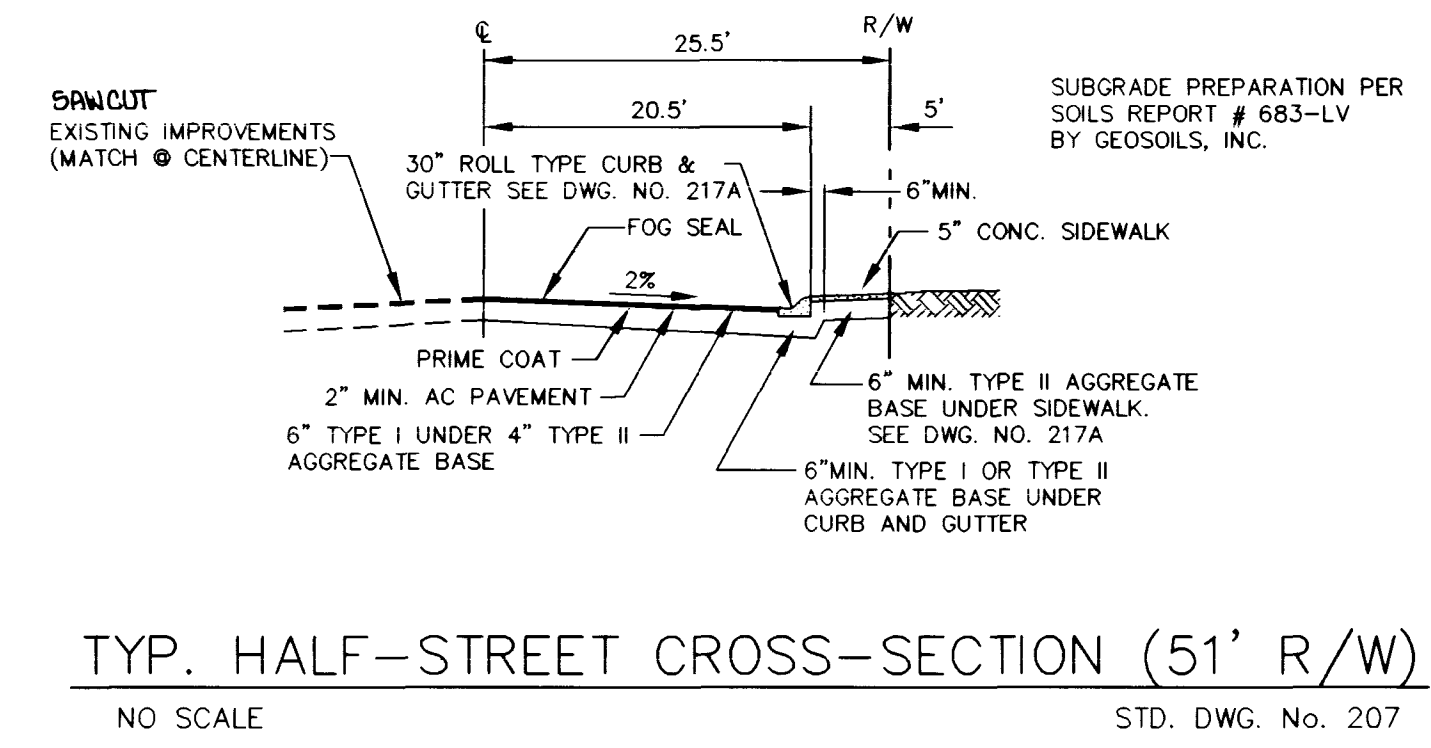

SHADY GLEN AVENUE

PUBLIC

Avoid overhead power line contact.

Call before you Overhead

1-702-593-6111

NEVADA POWER ENVIRONMENT AND SAFETY SERVICES DEPARTMENT

Avoid cutting underground utility lines. It's costly.

Call before you Dig.


1-800-227-2600

UNDERGROUND SERVICE ALERT (USA)

FILE NAME: 5185U209.DWG

4685

1074-4299-2-1

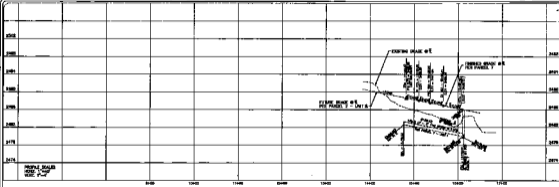






SHEET 10
OF 12



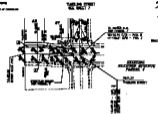










