


DESIGNED BY: DRJ	DRAWN BY: DRJ	DATE: 10/96
CHECKED BY: MS	JOB NUMBER: 001700X	BY: DATE
NO.	REVISION	



WATT HOMES - NEVADA DIVISION
 ELKHORN SPRINGS - PARCEL 2
 UNIT 1 - FARM ROAD
 NEVADA
 CITY OF LAS VEGAS

ORION ENGINEERING AND SURVEYING, INC.
 2700 CHANDLER AVENUE, SUITE B-1
 LAS VEGAS, NEVADA 89120
 (702) 739-5921 FAX (702) 739-5929

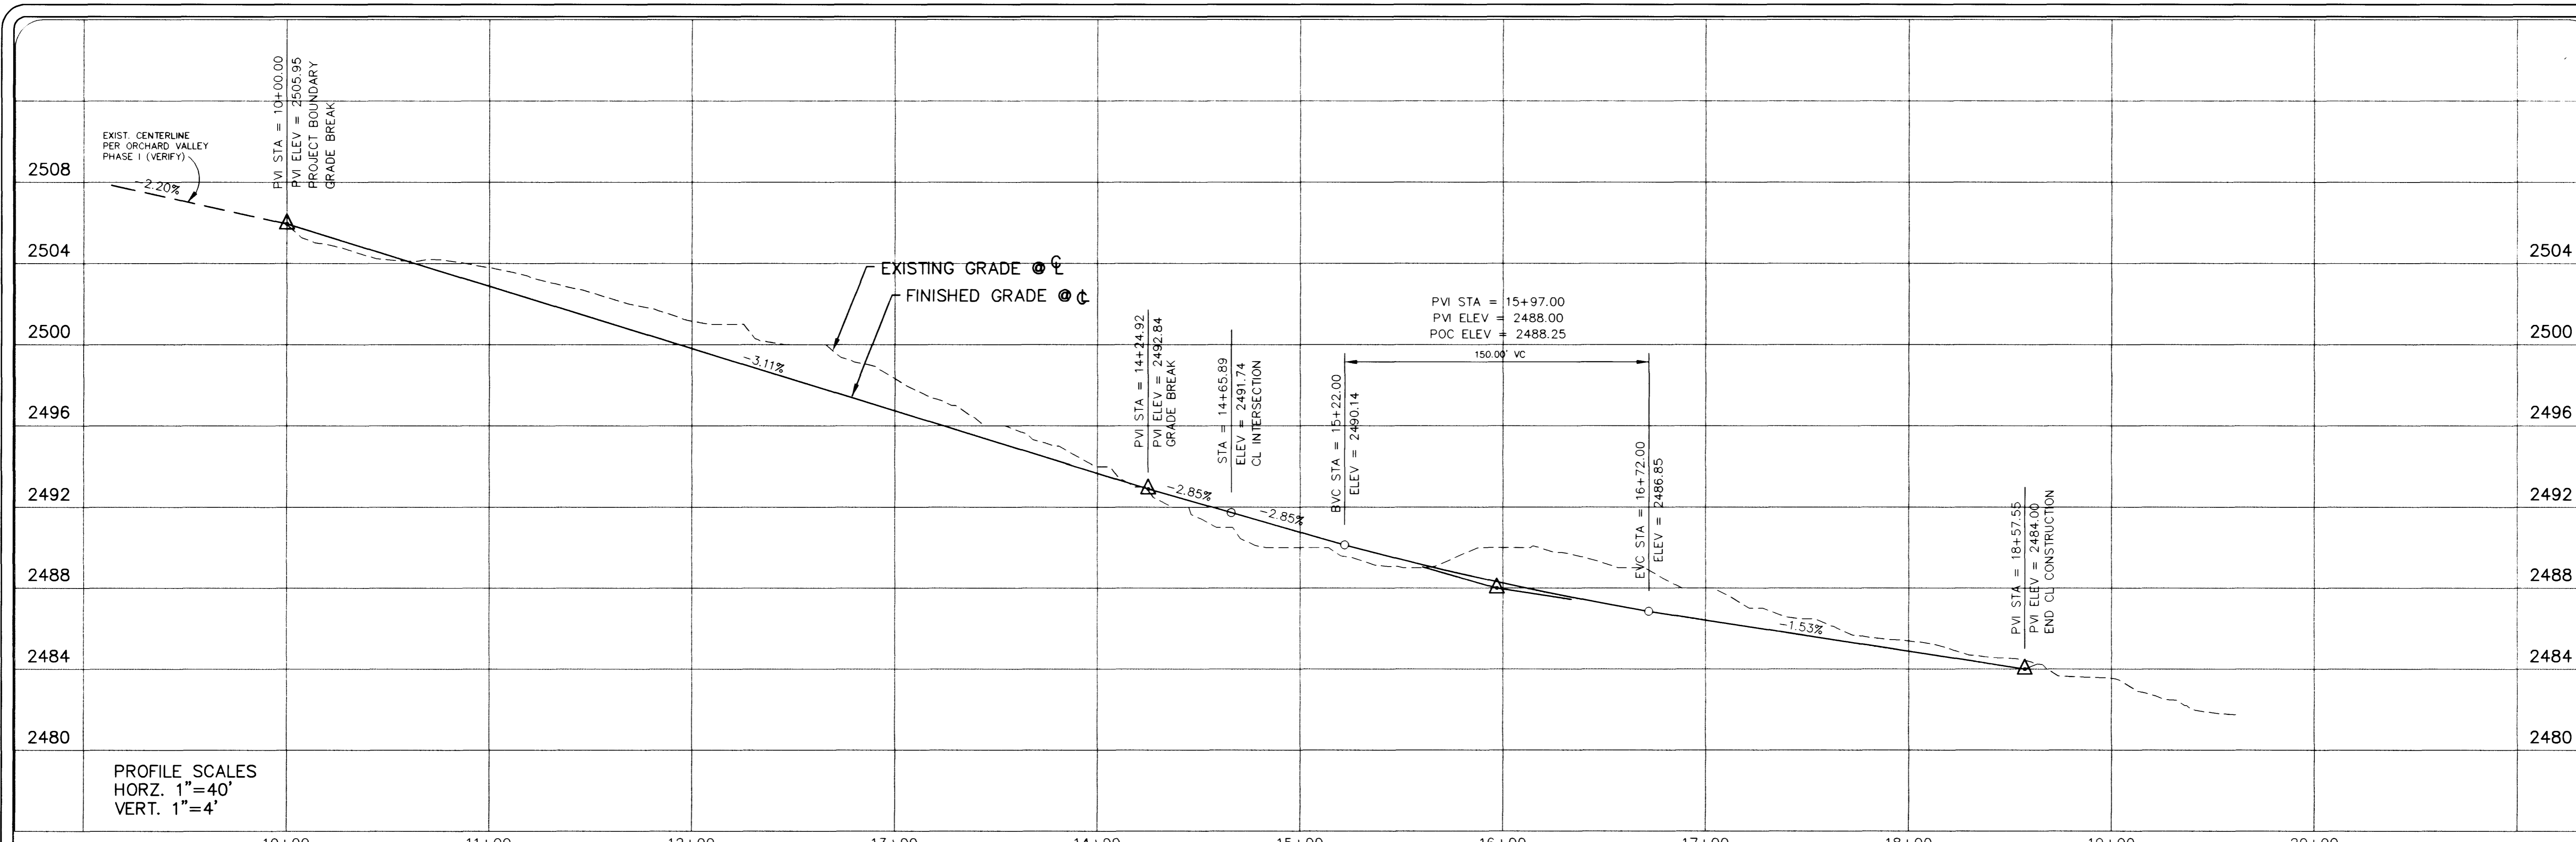

BACK OF CURB - CURVE TABLE



CURVE	RADIUS	LENGTH	TANGENT	DELTA
C1	25.00	37.33	23.13	89°31'11"
C2	25.00	41.21	27.02	94°28'48"

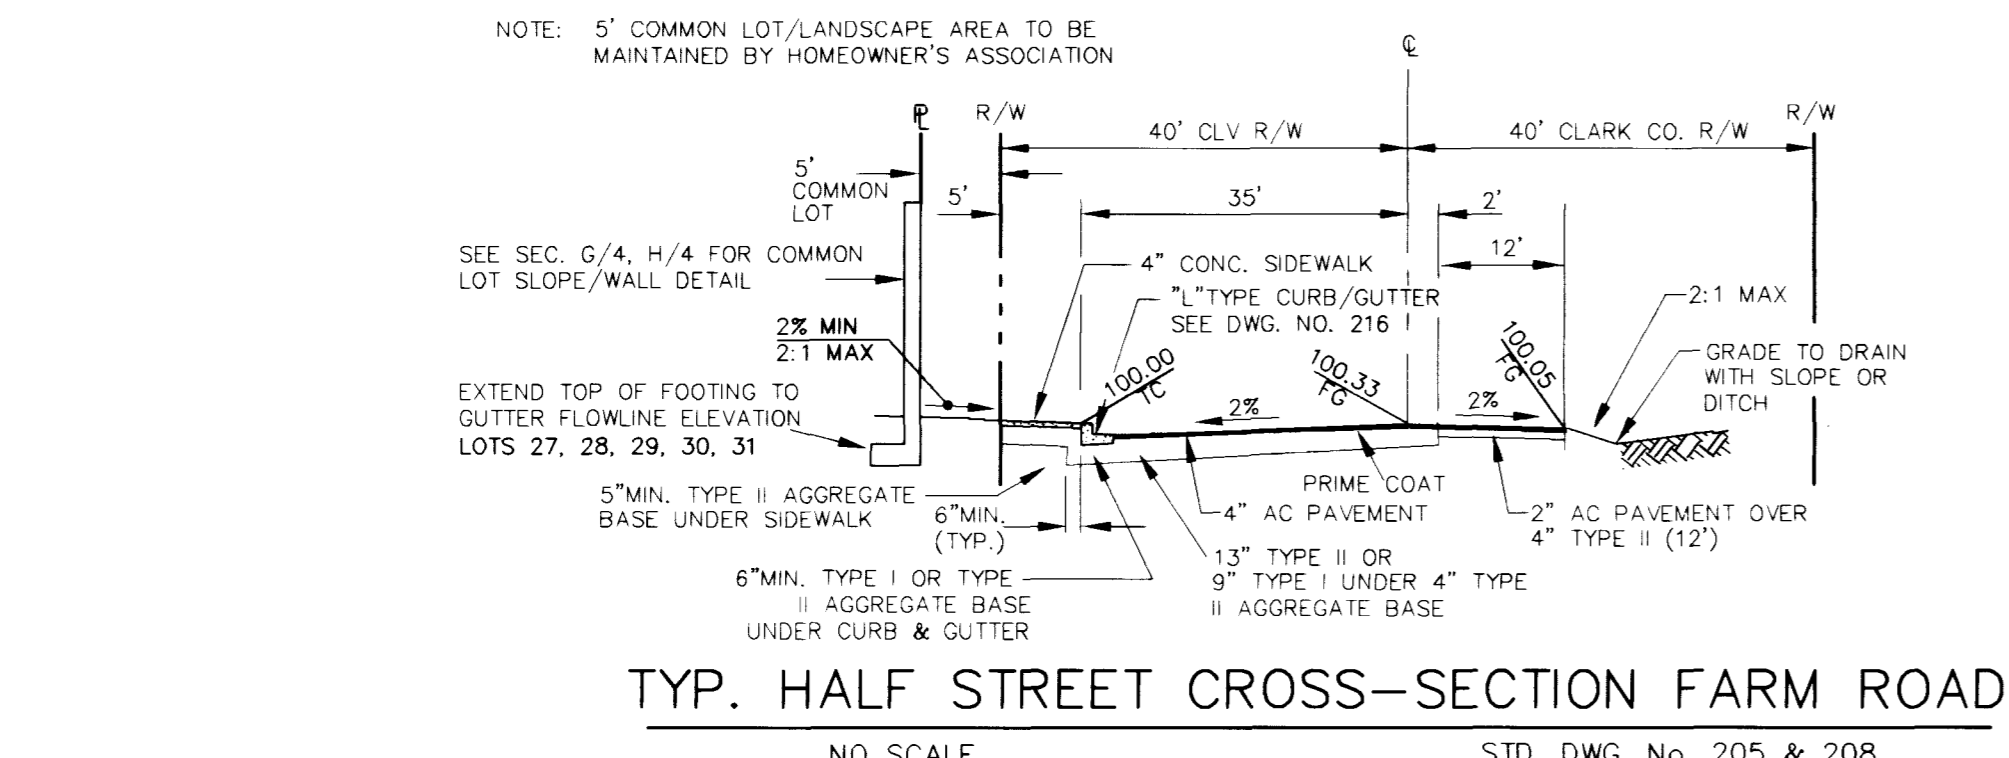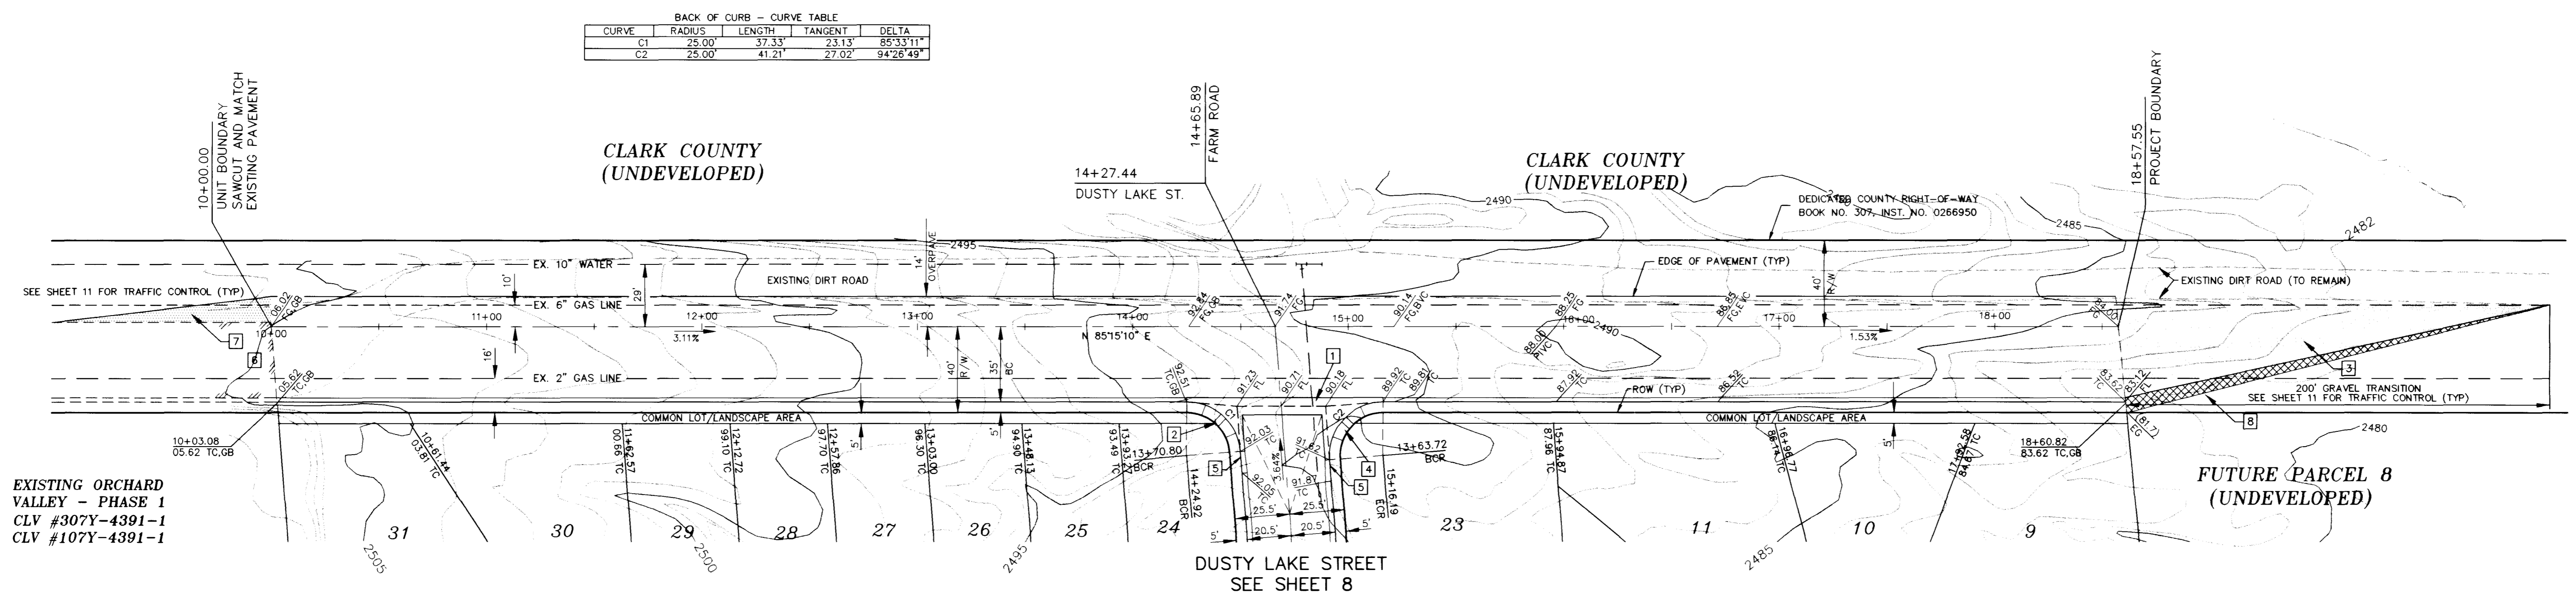

FARM ROAD

PUBLIC

- ### CONSTRUCTION NOTES
- INSTALL 8' WIDE PCC CROSS CUTTER PER STD. DWG. NO. 228.
 - INSTALL CASE I SIDEWALK RAMP PER STD. DWG. NO. 235, A = 8', B = 8'
 - CONTRACTOR TO GRADE 6\"/>

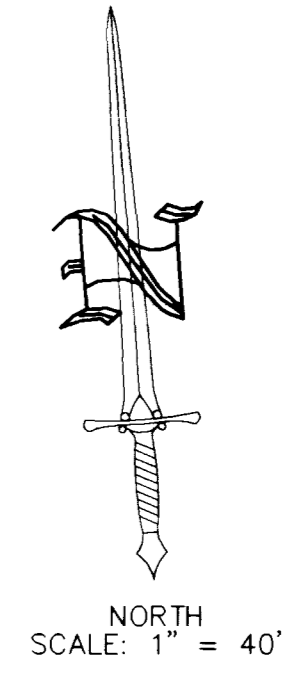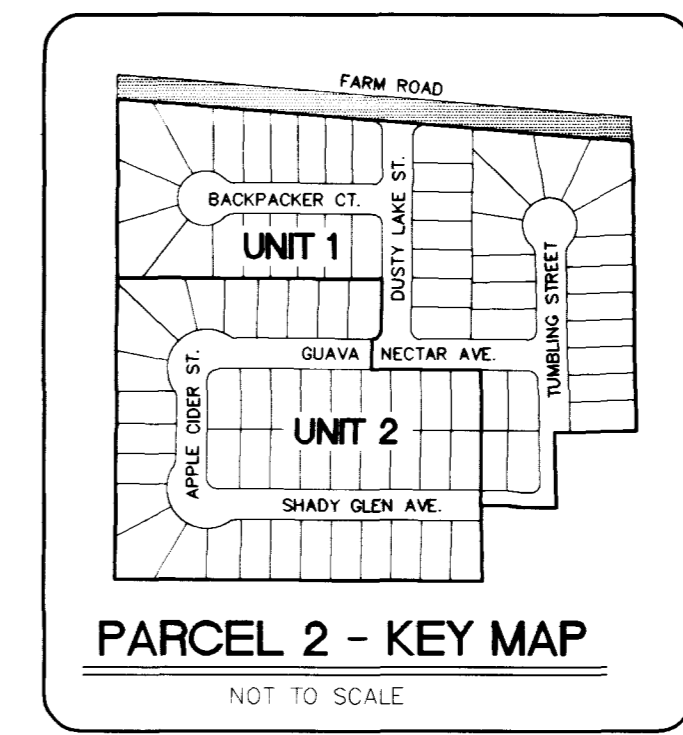

4684

