
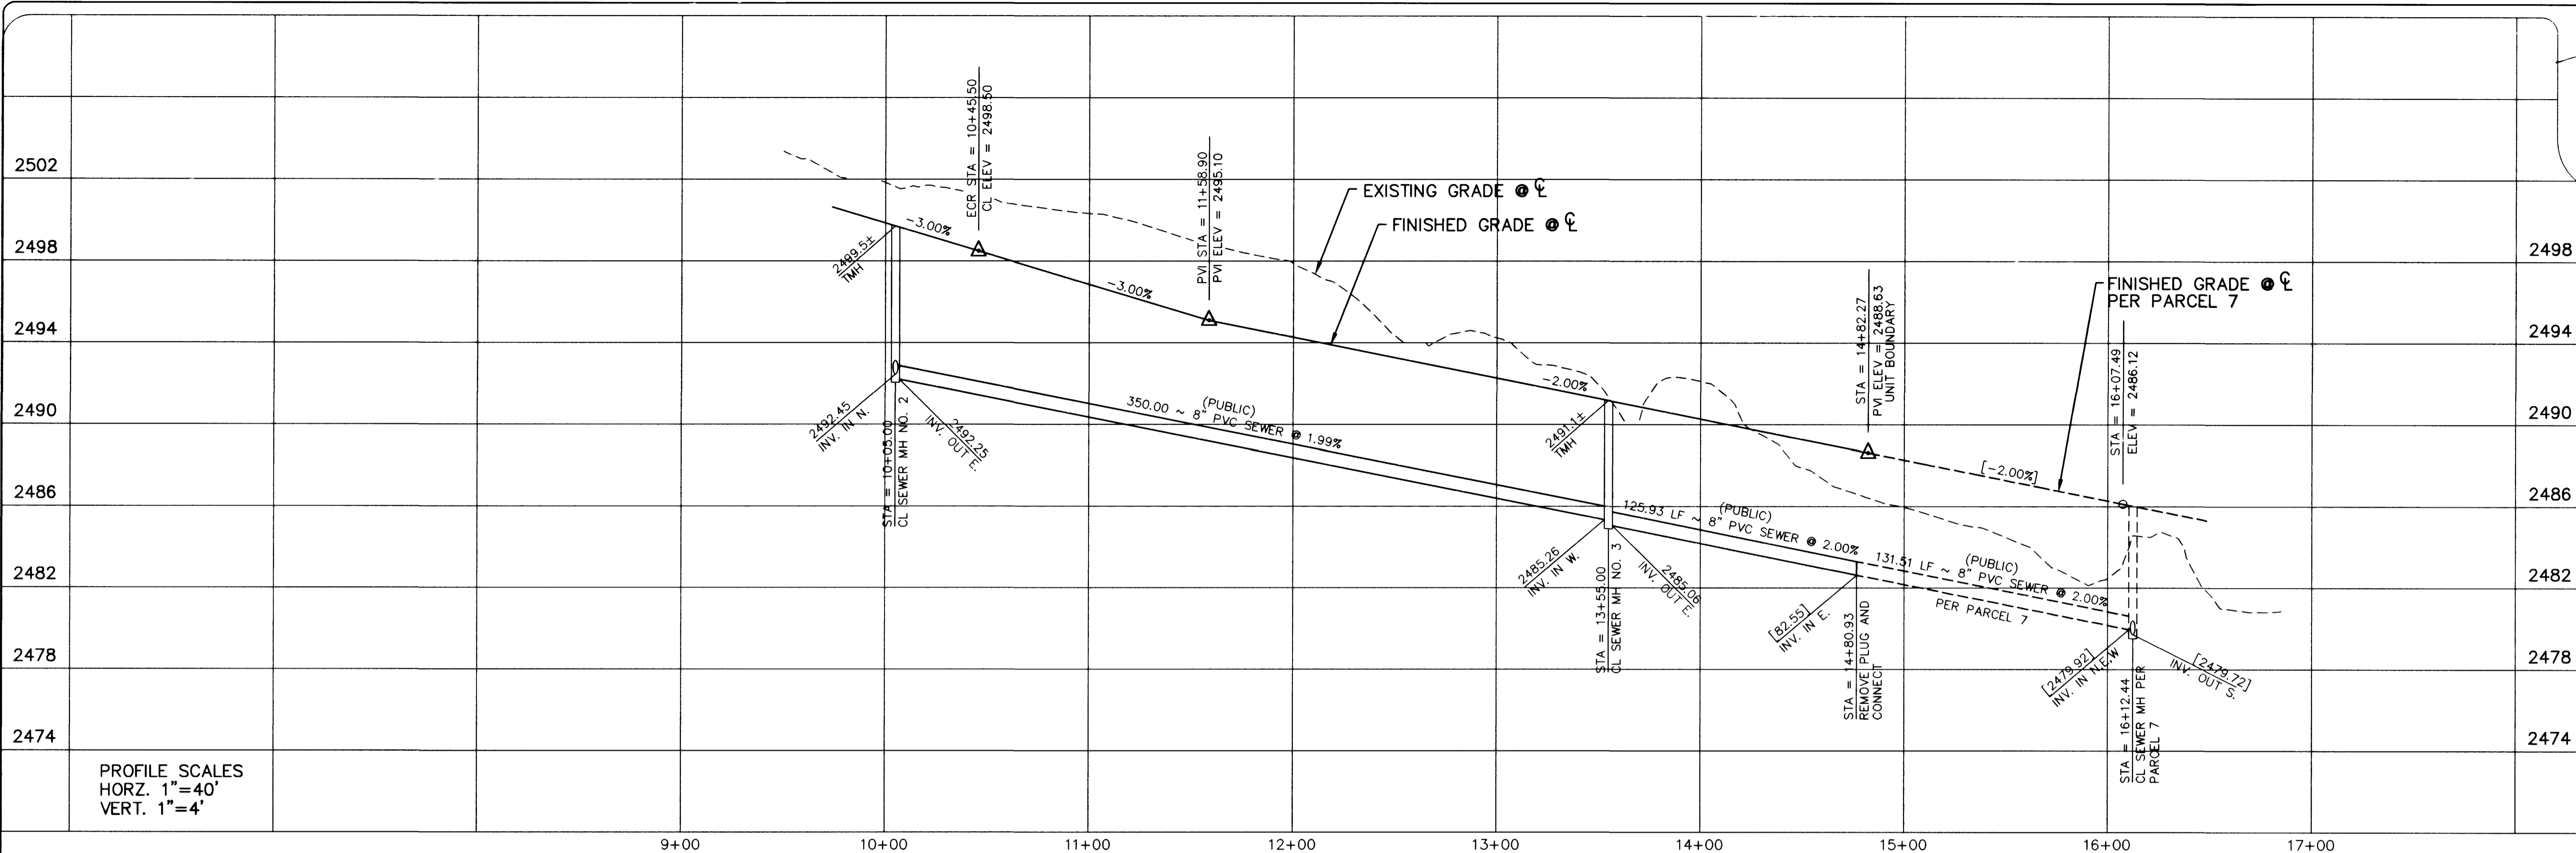


DESIGNED BY: DRG	DRAWN BY: DRG	DATE: 3/97
CHECKED BY:	JOB NUMBER: 001-700X	BY DATE
NO.	REVISION	

WATT HOMES - NEVADA DIVISION  
 ELKHORN SPRINGS - PARCEL 2  
 UNIT 2 - SHADY GLEN AVENUE

ORION ENGINEERING AND SURVEYING, INC.  
 2700 CHANDLER AVENUE, SUITE B-1  
 LAS VEGAS, NEVADA 89120  
 (702) 739-5921 FAX (702) 739-5929




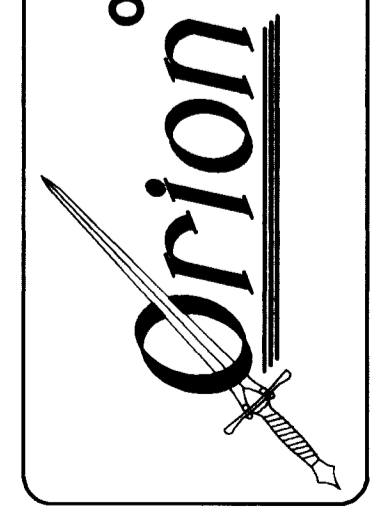


CURVE DATA - CENTERLINE

CURVE	RADIUS	LENGTH	TANGENT	DELTA
C4	45.50'	71.47'	45.50'	90°00'00"

CURVE DATA - BACK OF CURB

CURVE	RADIUS	LENGTH	TANGENT	DELTA
C1	25.00'	39.27'	25.00'	90°00'00"
C2	25.00'	14.99'	7.73'	34°21'09"
C3	61.00'	168.97'	324.46'	158°42'18"

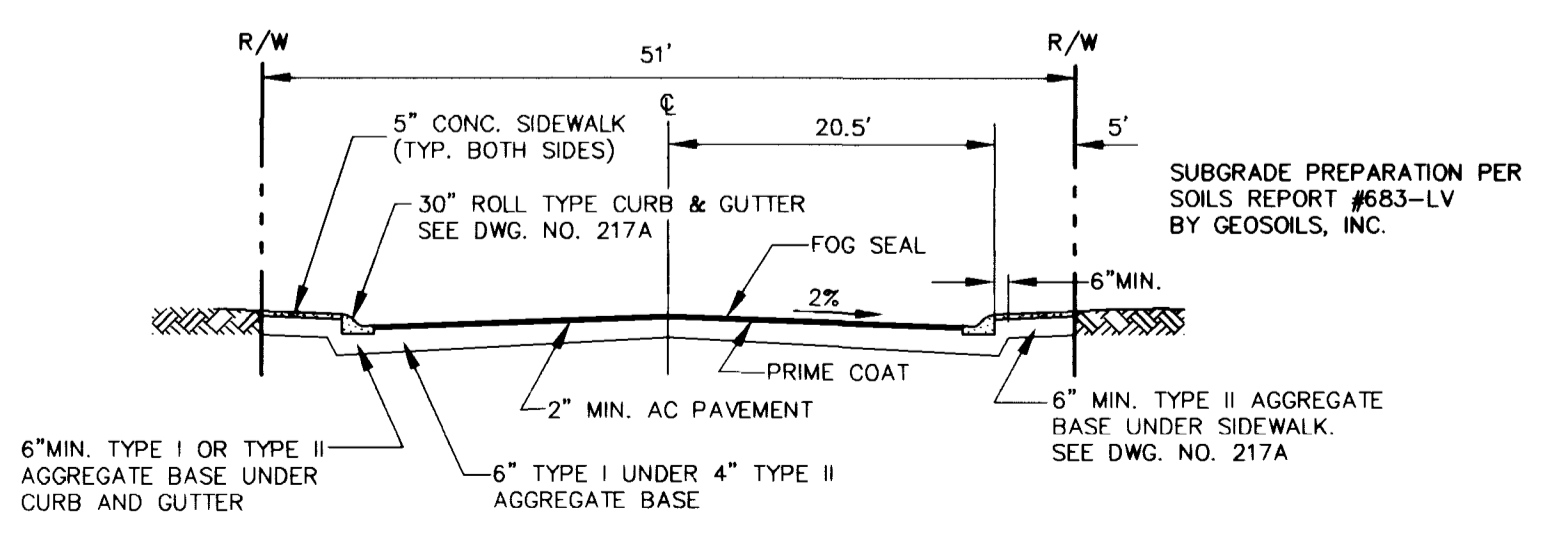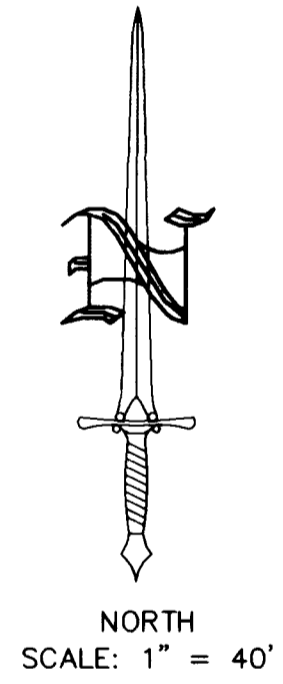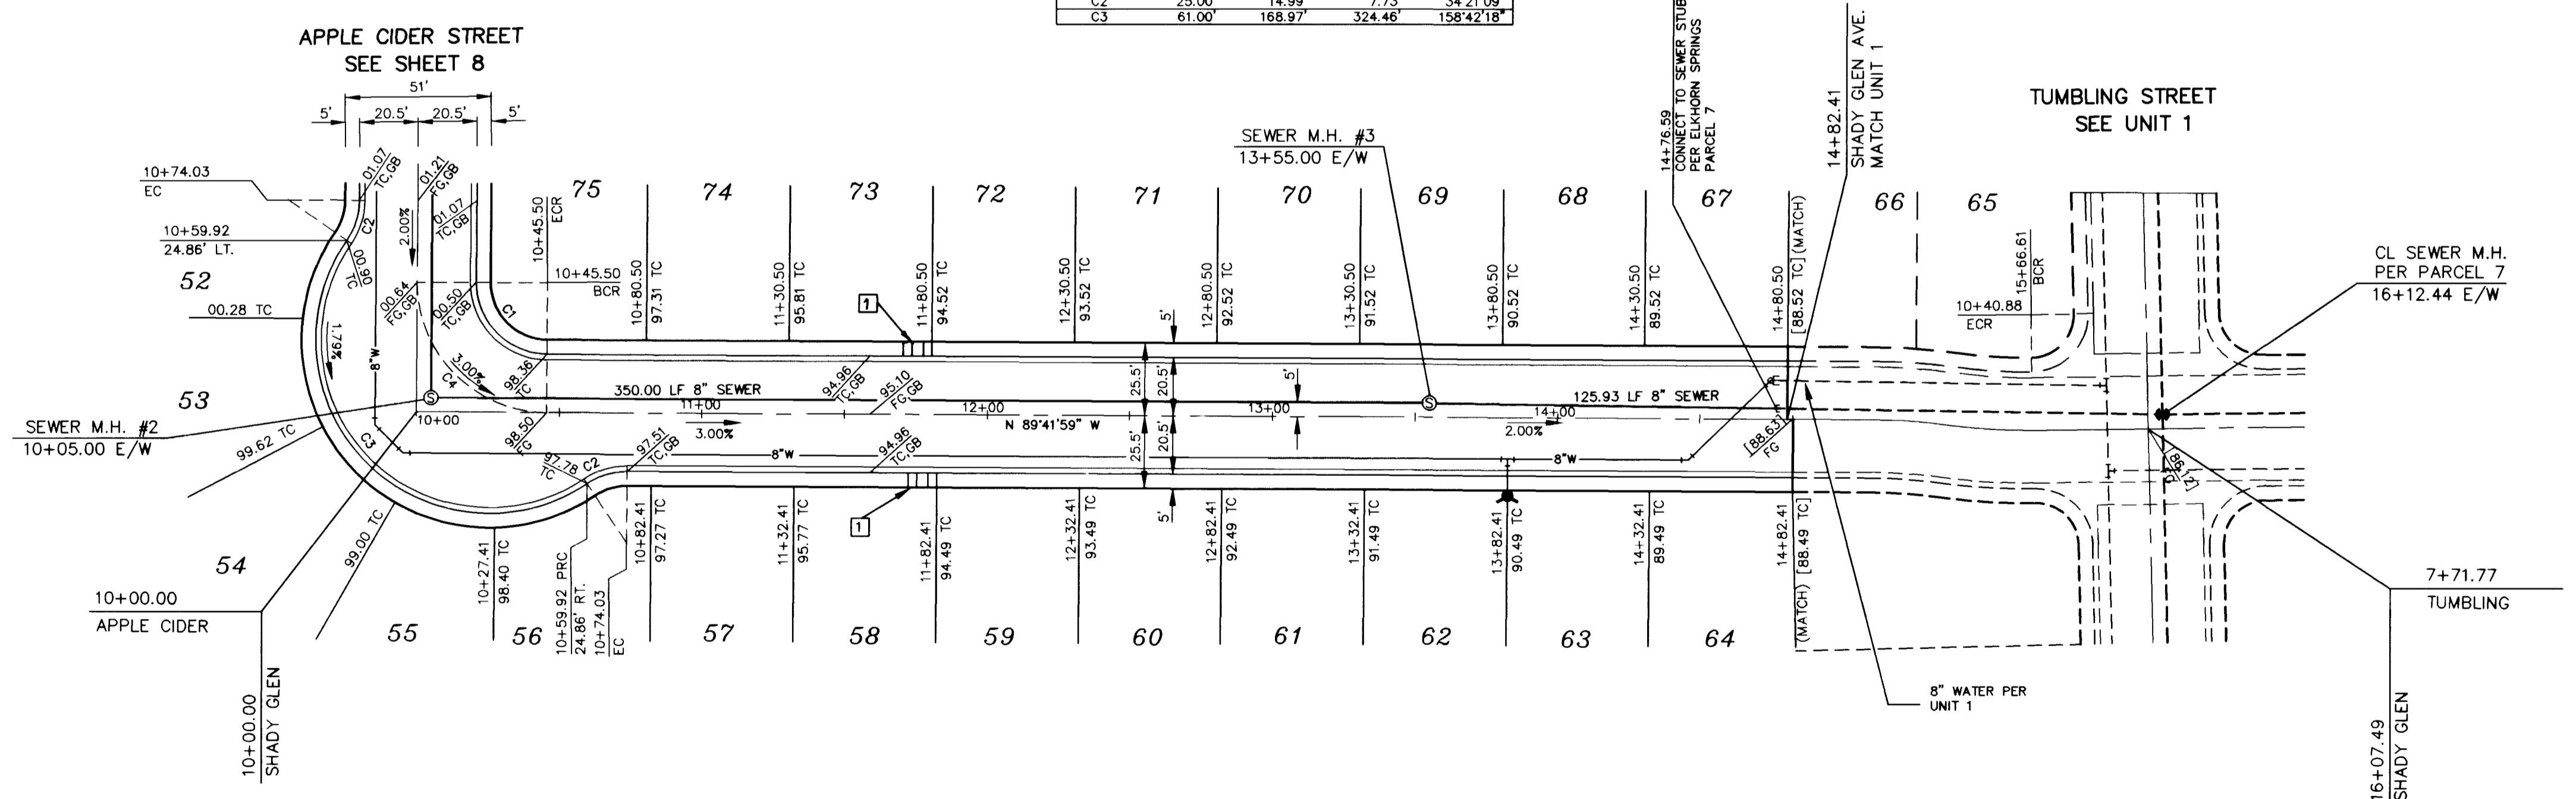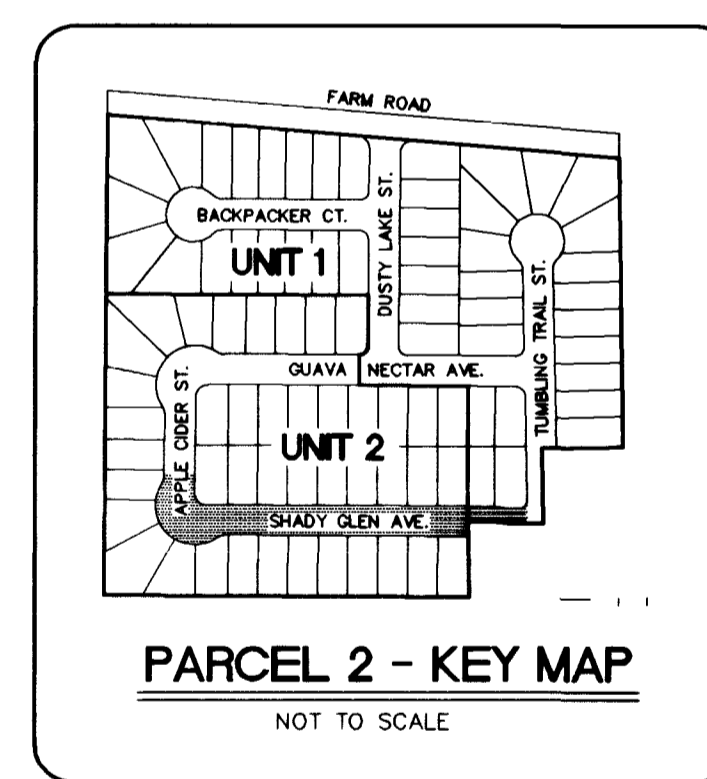

CONSTRUCTION NOTE:  
 [ ] CONSTRUCT CASE 1 SIDEWALK RAMP PER STD. DWG. NO. 235  
 A = 8', B = 8'


Avoid overhead power line contact.  
**Call before you Overhead**  
 1-702-593-6111  
 NEVADA POWER ENVIRONMENT AND SAFETY SERVICES DEPARTMENT

Avoid cutting underground utility lines. It's costly.  
**Call before you Dig.**  
 1-800-227-2600  
 UNDERGROUND SERVICE ALERT (USA)

# SHADY GLEN AVENUE



## PUBLIC

TYP. STREET CROSS-SECTION (51' R/W)  
 NO SCALE STD. DWG. No. 207

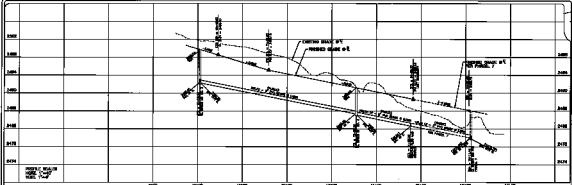

DATE: 10/1/01  
 DRAWN BY: J. J. JONES

SYMBOL	DESCRIPTION
(Symbol)	12" DIA. MANHOLE
(Symbol)	18" DIA. MANHOLE
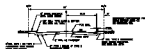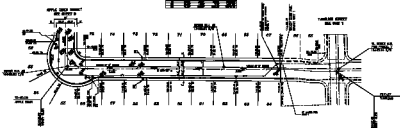

TYP. STREET CROSS-SECTION (10' R/W)  
 SEE SHEET 201-200-01

AMERICAN INCHES  
 1/8" = 1'-0"

# SHADY GLEN AVENUE

## PUBLIC

Call before you Overhead  
 1-708-385-6711

Call before you Dig  
 1-800-327-2803

DATE: 10/1/01
DRAWN BY: J. J. JONES
CHECKED BY: J. J. JONES
APPROVED BY: J. J. JONES
PROJECT NO.: 201-200-01
SHEET NO.: 201-200-01

NOTE: OWNER - METROPOLITAN WATERWORKS & SEWERAGE DEPARTMENT - 1500 N. WASHINGTON ST. - CHICAGO, IL 60610  
 SHEET 2 OF 201-200-01

FOR INFORMATION AND REFERENCE ONLY  
 CALL 1-800-327-2803  
 BEFORE YOU DIG

DATE: 10/1/01  
 SHEET 2 OF 201-200-01