
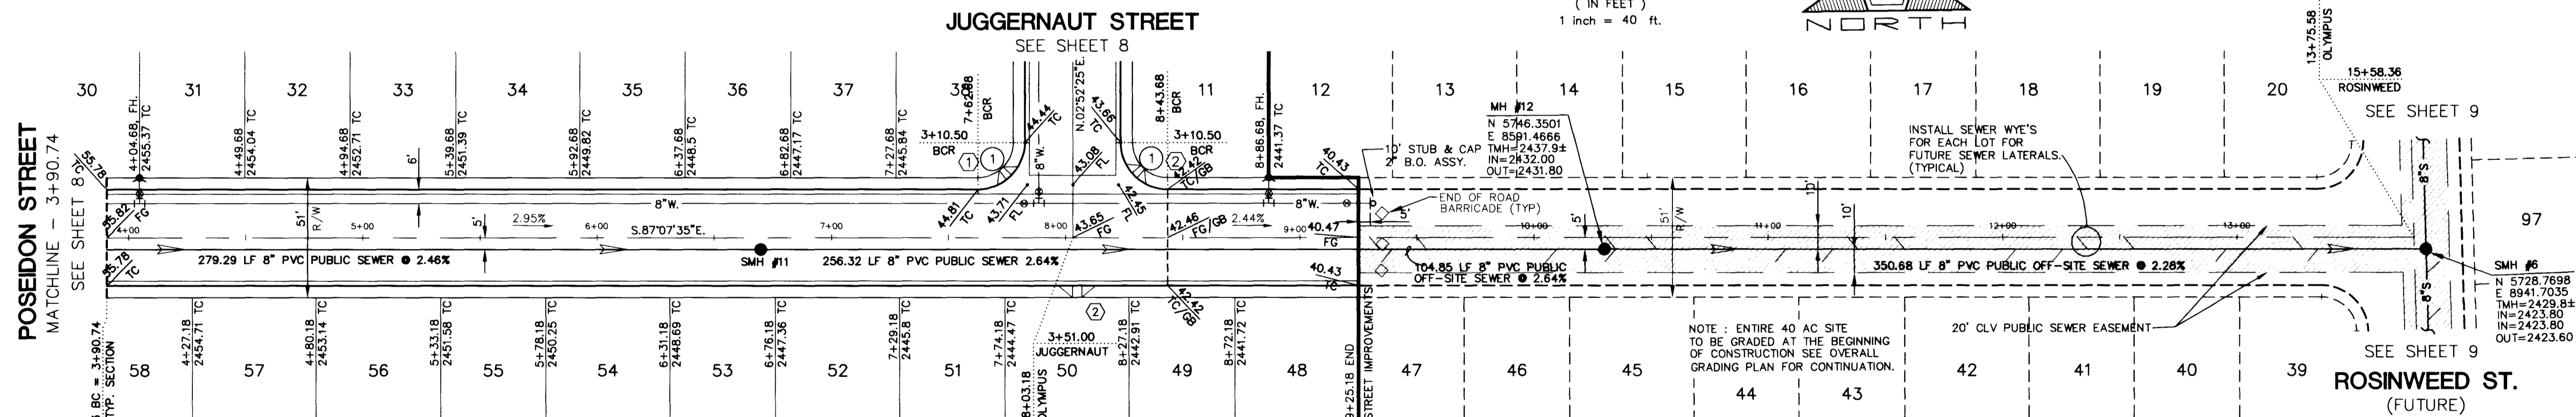
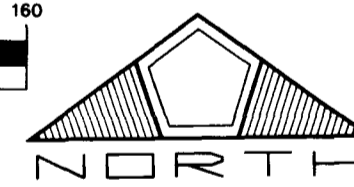


OLYMPUS AVENUE (PUBLIC)

PROFILE

SCALE: HORIZ. 1" = 40'
VERT. 1" = 4'

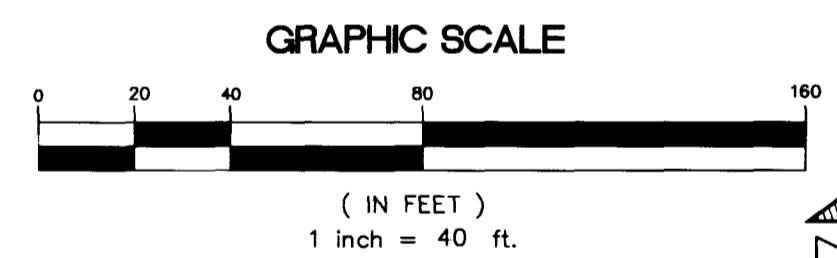

SIDEWALK RAMP TRANSITION TABLE

RAMP NO.	GRADE (%) "B" TO "A"	"A" (FT) MIN.	"B" (FT) MIN.
①	-2 TO 2	8.0	8.0
②	3.0 TO 4	12	4.5

U.S.D. STD. DWG. NO 235
CASE 1

BACK OF CURB CURVE DATA

CURVE	DELTA	RADIUS	LENGTH	TANGENT
1	90°00'00"	20.00'	31.42'	20.00'

BENCHMARK


CLV BM = 1 LV90 21 N6
3" BRASS CAP USC & GS BM #113, 3/4 MILE N OF 1 LV9028NNE6,
50' E OF OLD RAILROAD BED.
ELEV. = 749.2584 (METERS) 2454.07 (NAVD88)

NO.	DESCRIPTION	DATE	APP'D

DATE: 9/26/97
DRAWN BY: [Signature]
DESIGNED BY: [Signature]
CHECKED BY: [Signature]
JOB NO.: 0222.0010
SCALE: 1" = 40'


STATE OF NEVADA
CIVIL ENGINEER
GROZINSKY
No. 68000
10/11/97
DATE

PENTACORE
CIVIL ENGINEERING • LAND SURVEYING • PLANNING
CONSULTING • WEST CHARLESTON BOULEVARD
LAS VEGAS, NEVADA 89102 (702)258-0115

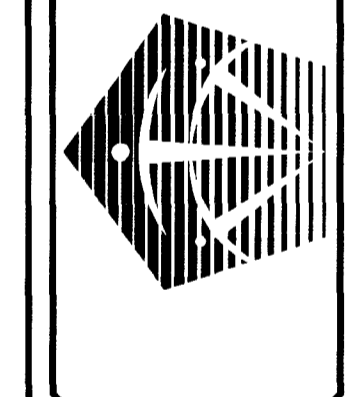

EXECUTIVE DEVELOPMENT CORPORATION
ELKHORN - CIMARRON ESTATES UNIT 3A
STREET PLAN - PROFILE
OLYMPUS AVENUE

SHEET
7
OF 13

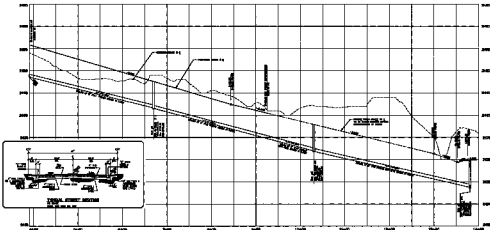

OLYMPUS AVENUE (PUBLIC)

PROPOSED
WALLS 2' 2" W



OLYMPUS AVENUE (PUBLIC)

PROPOSED GRADE





