



DATE: 9/1/97
 DRAWN BY: [Signature]
 DESIGNED BY: [Signature]
 CHECKED BY: [Signature]
 JOB NO.: 0741.0006
 SCALE: 1" = 40'

PENTACORE
 CIVIL ENGINEERING • LAND SURVEYING • PLANNING
 CONSTRUCTION MANAGEMENT • ADA CONSULTING
 1000 W. WASHINGTON
 LAS VEGAS, NEVADA 89102 (702)258-0115

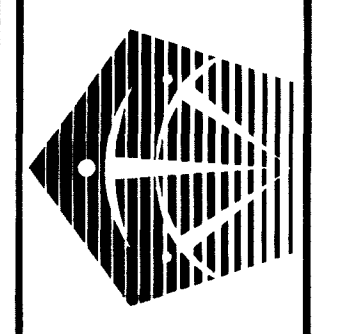



EXECUTIVE DEVELOPMENT CORPORATION
 ELKHORN - CIMARRON UNIT 4A
 STREET PLAN - PROFILE
 ANTEUS COURT AND TARTARUS STREET

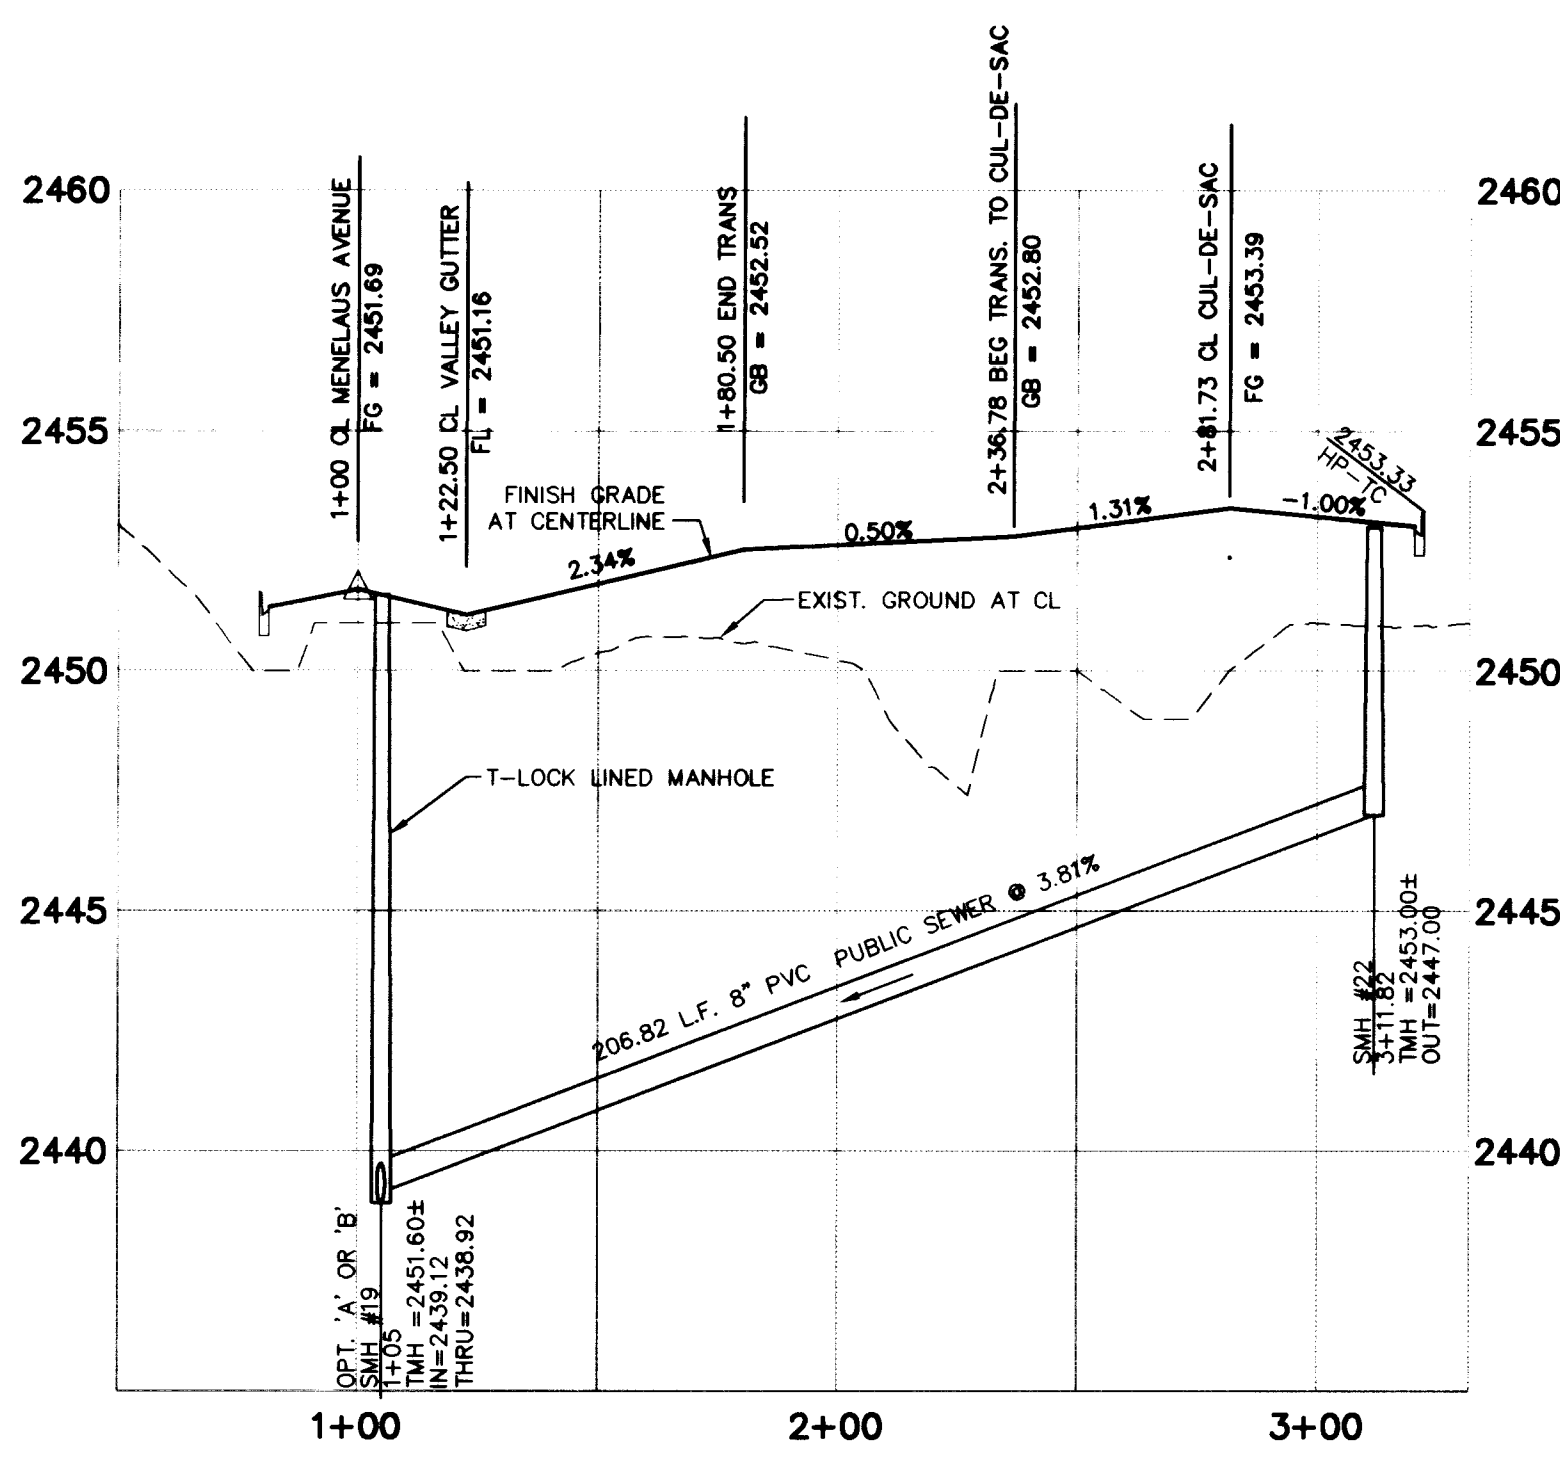

ANTEUS COURT (PUBLIC)

PROFILE


SCALE: HORIZ. 1" = 40'
 VERT. 1" = 4'

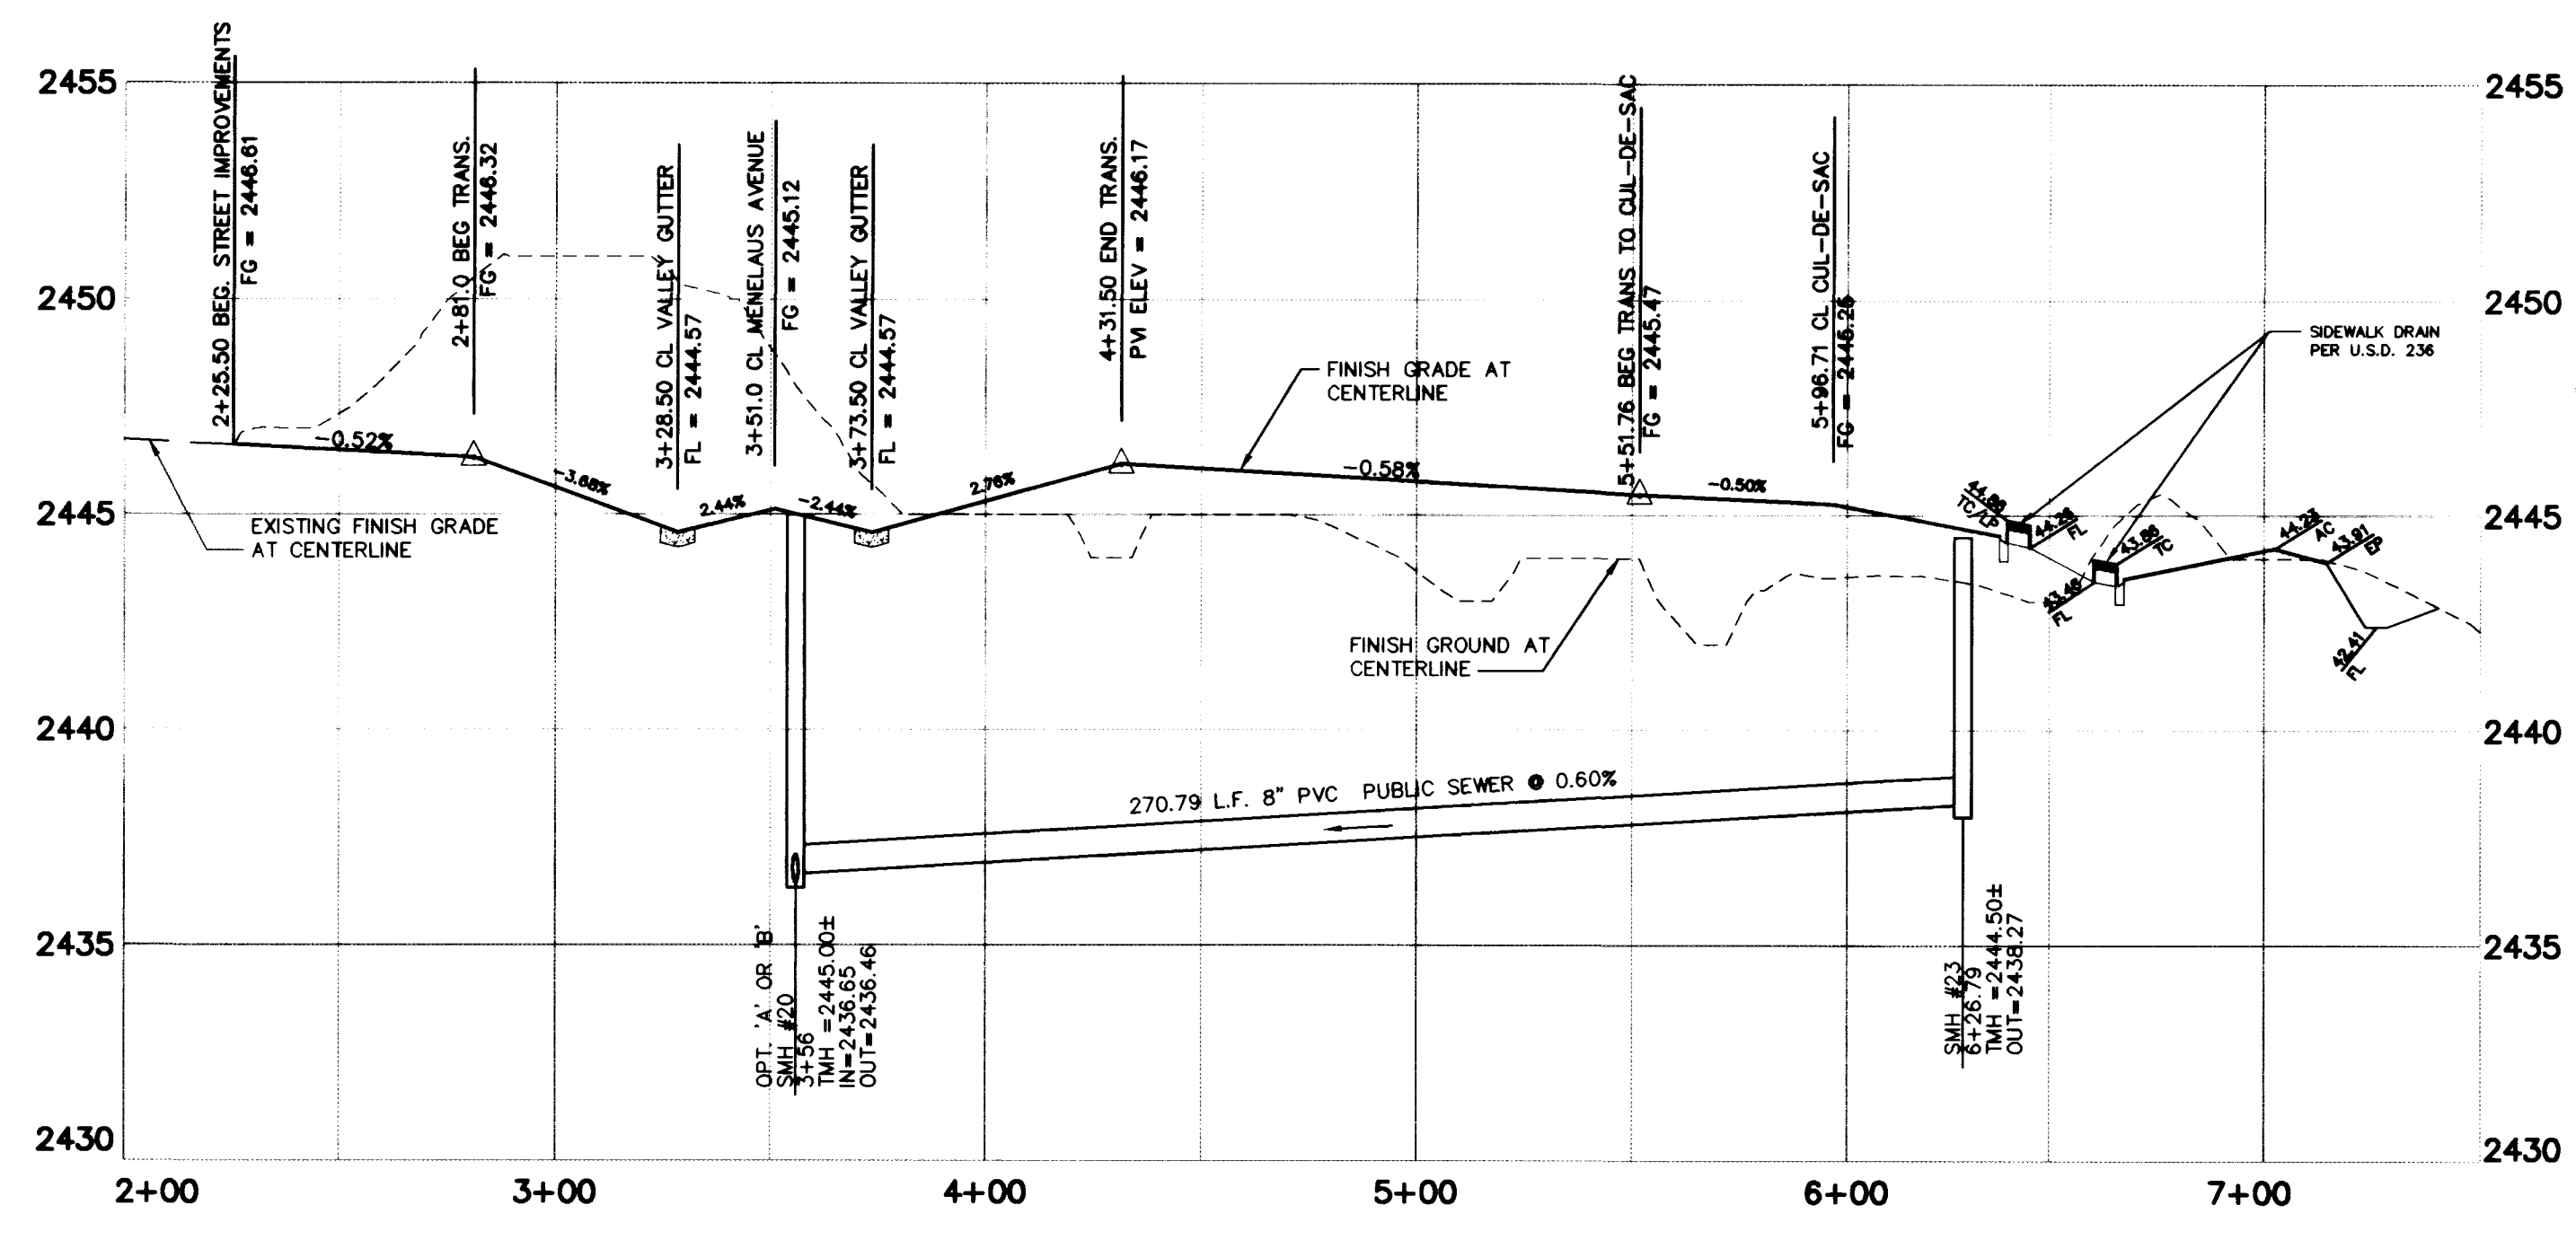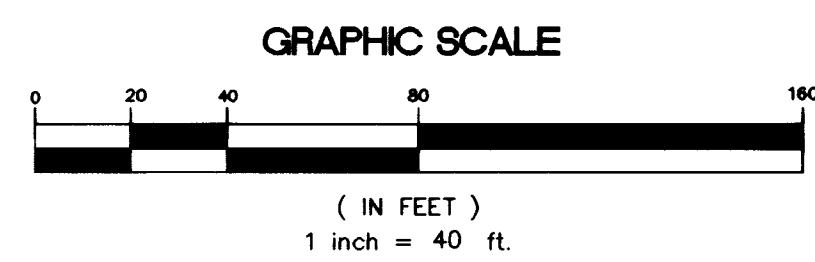

TARTARUS STREET (PUBLIC)

PROFILE

SCALE: HORIZ. 1" = 40'
 VERT. 1" = 4'

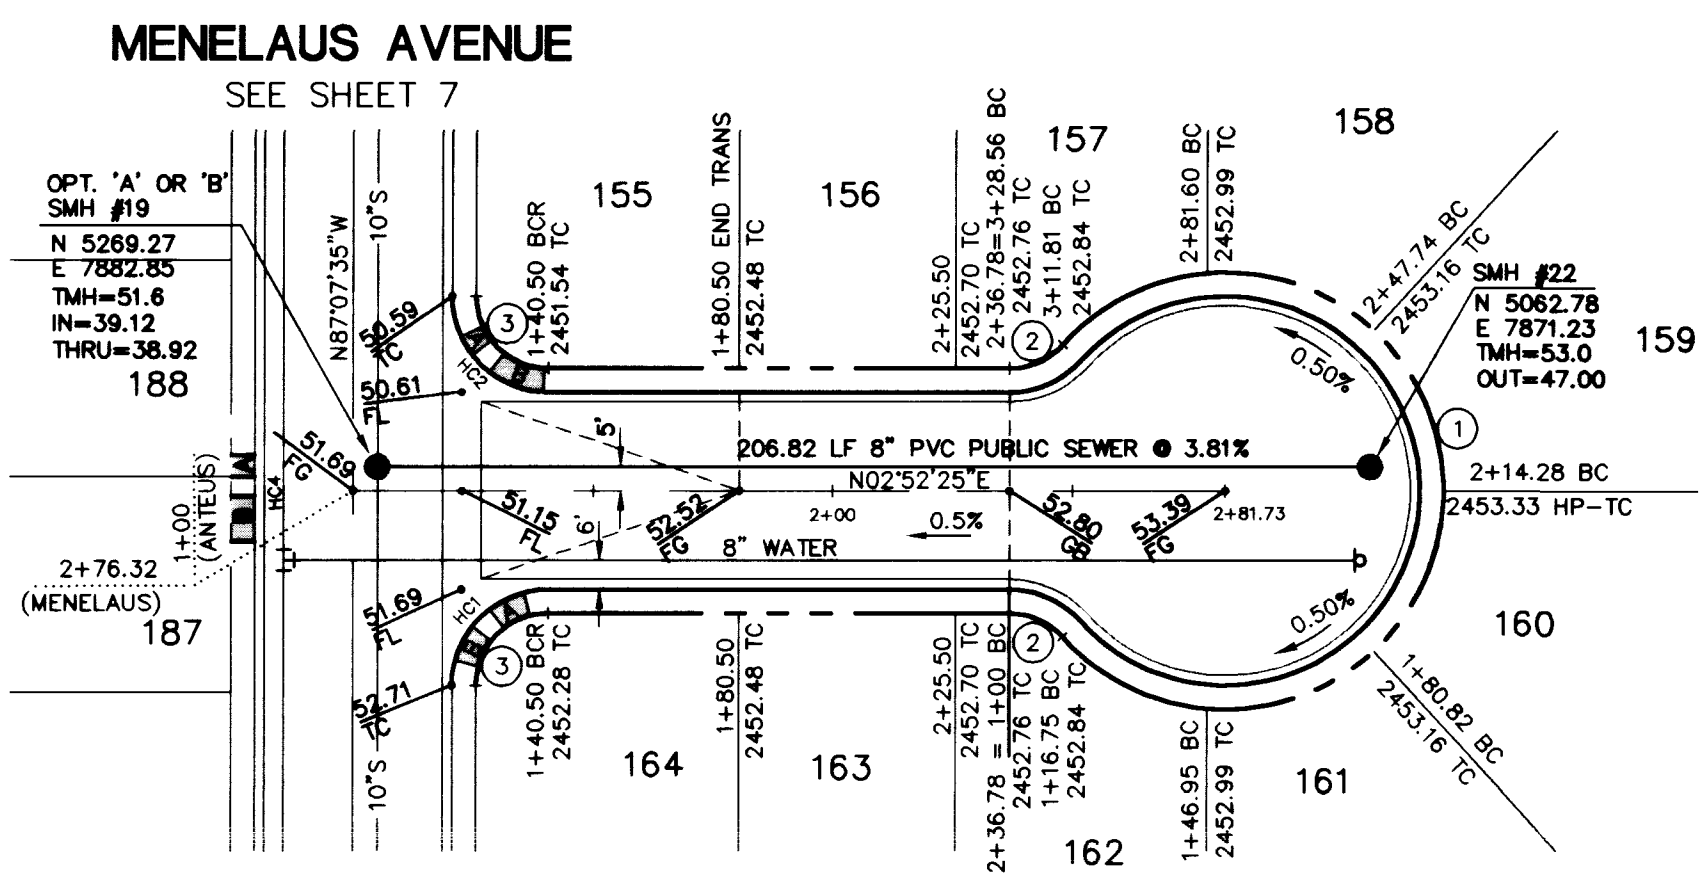

ANTEUS COURT (PUBLIC)


TOTAL BACK OF CURB CURVE DATA

CURVE	DELTA	RADIUS	LENGTH	TANGENT
1	27°57'18"	40.50'	195.06'	36.50'
2	47°58'39"	20.00'	16.75'	8.90'
3	90°00'00"	20.00'	31.42'	20.00'


HC RAMP DATA

RAMP #	GRADE (%)	"A" (FT)	"B" (FT)
1	-2 TO 2	8	8
2	-4 TO 3.01	4.5	12
3	3.01 TO 4	12	4.5
4	-3 TO -2.01	4.5	9.5


(STD. DWG. NO. 235, CASE 1)

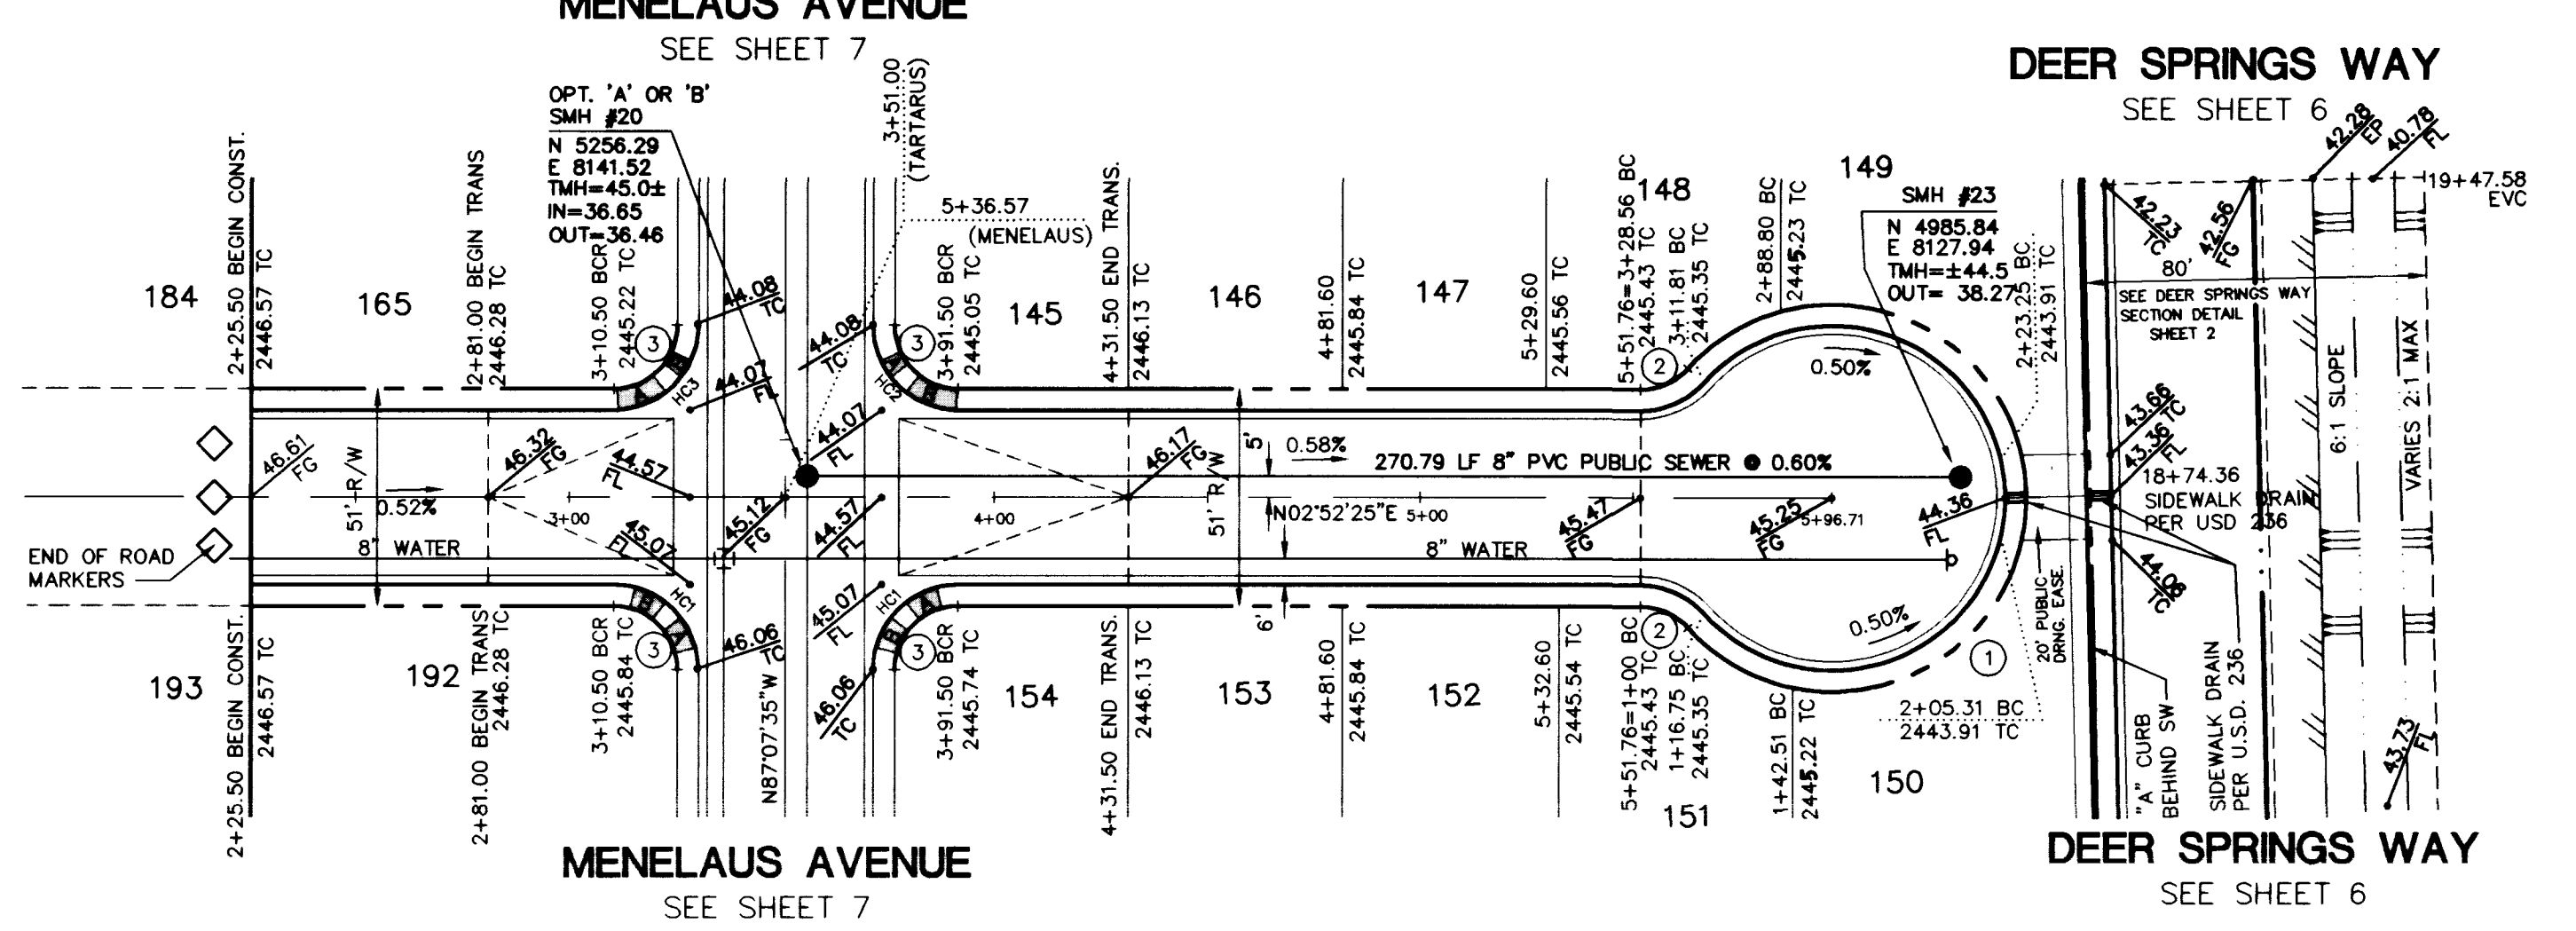

TARTARUS STREET (PUBLIC)

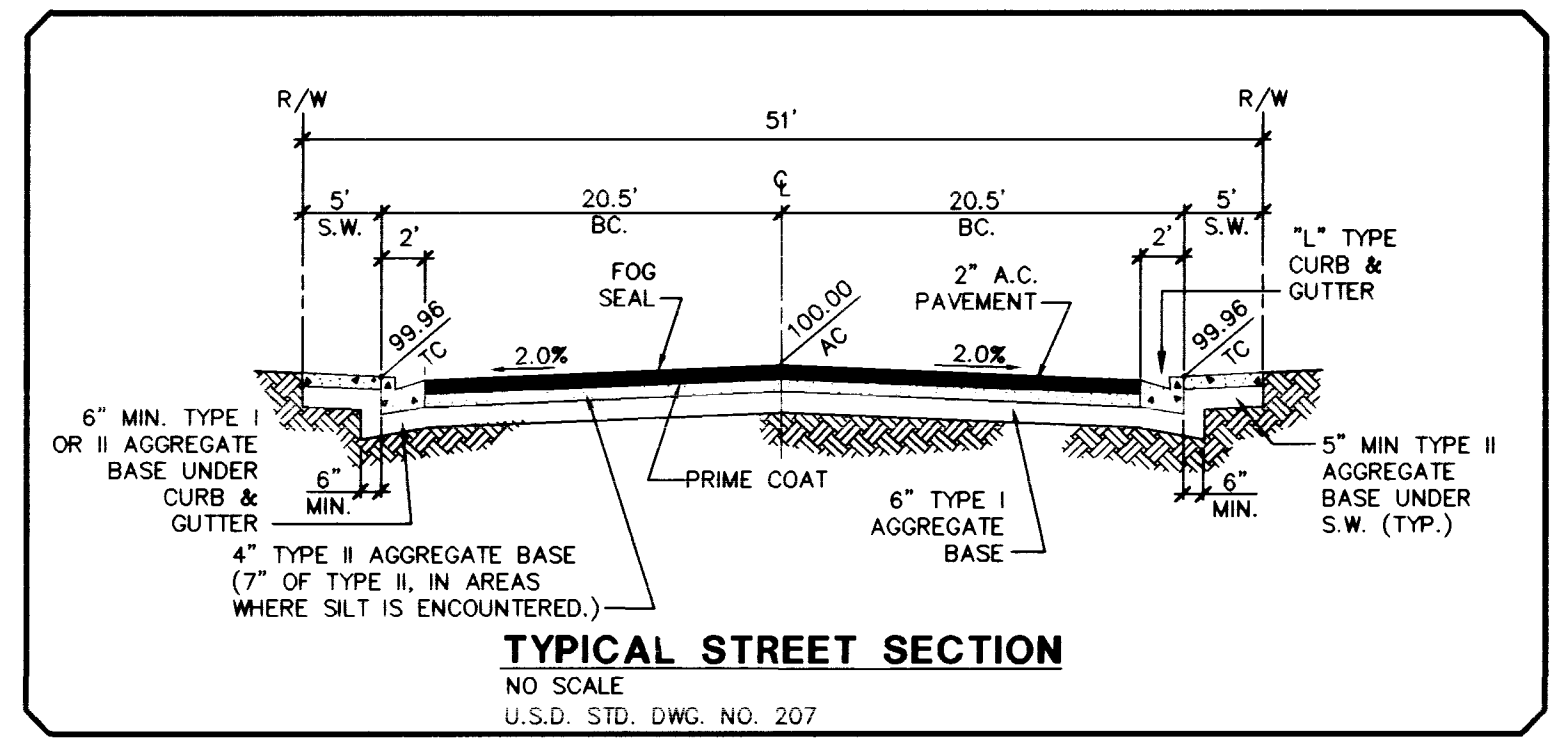

BENCHMARK
 CLV BM # 1 LV90 21 N6
 3" BRASS CAP USC & GS BM #13, 3/4 MILE N OF 1 LV9028N6E6,
 50' E OF OLD RAILROAD BED.
 ELEV.: 748.2584 (METERS) 2454.97 (NAVD88)

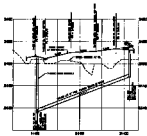











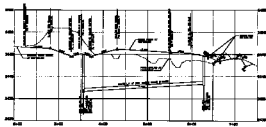















