


MENELAUS AVENUE (PUBLIC)

PROFILE
SCALE: HORIZ. 1" = 40'
VERT. 1" = 4'

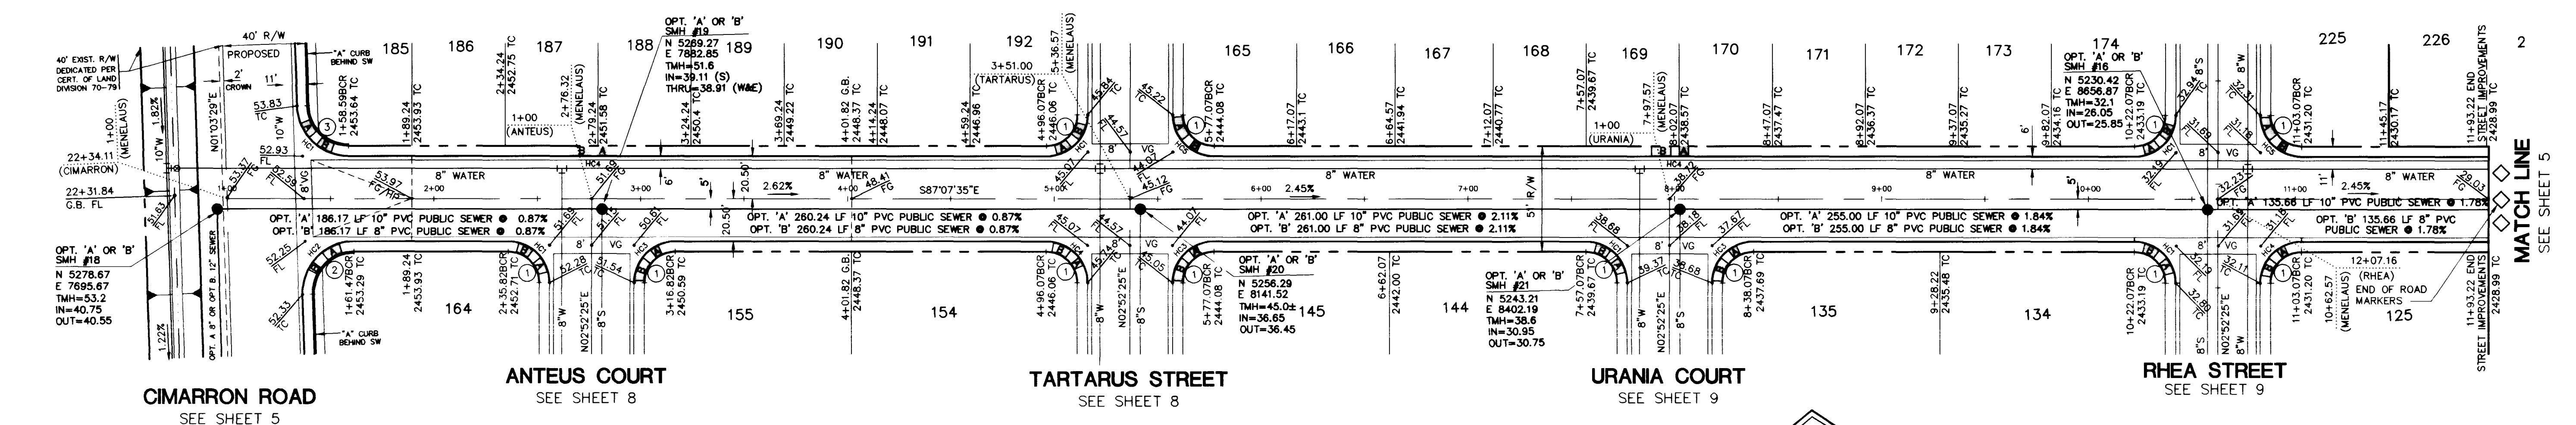

BACK OF CURB CURVE TABLE


CURVE	DELTA	RADIUS	LENGTH	TANGENT
1	90°00'00"	20.00'	31.42'	20.00'
2	91°48'56"	25.00'	40.06'	25.81'
3	88°11'04"	25.00'	38.48'	24.22'

HC RAMP DATA

RAMP #	HC	GRADE (%)	"A" (FT)	"B" (FT)
1	1	-2 TO 2	8	8
2	2	2.01 TO 3	9.5	4.5
3	3	-4 TO 3.01	4.5	12.0
4	4	-3 TO -2.01	4.5	9.5
5	5	3.01 TO 4	12	4.5

(STD. DWG. NO. 235, CASE 1)

BENCHMARK
CLV BM = 1 LV90 21 M6
3" BRASS CAP USC & GS BM #113, 3/4 MILE N OF 1 LV9028MNE6,
60' E OF OLD RAILROAD BED.
ELEV. = 748.2584 (METERS) 2454.97 (NAVD88)

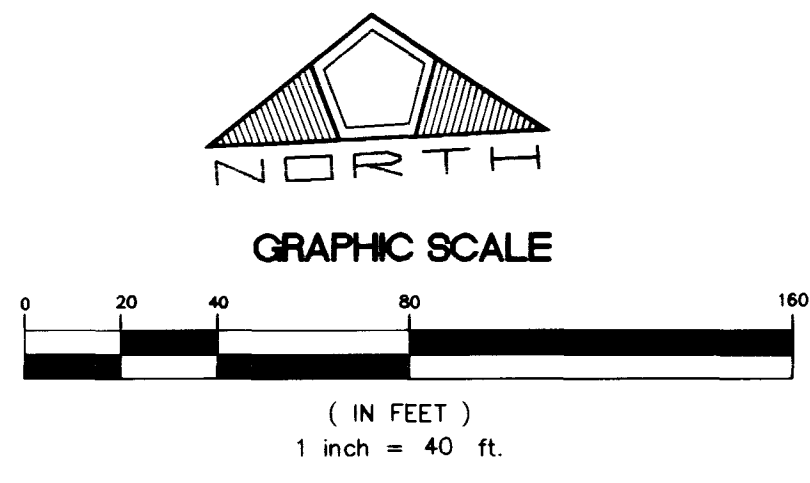

DATE: 9/4/97
DRAWN BY: [Signature]
CHECKED BY: [Signature]
JOB NO.: 0141.0006
SCALE: 1" = 40'

PENTACORE
CIVIL ENGINEERING • LAND SURVEYING • PLANNING
CONSTRUCTION MANAGEMENT • ADA CONSULTING
6783 WEST CHARLESTON BOULEVARD
LAS VEGAS, NEVADA 89102 (702)256-0115

EXECUTIVE DEVELOPMENT CORPORATION
ELKHORN - CIMARRON ESTATES UNIT 4A
STREET PLAN - PROFILE
MENELAUS AVENUE

SHEET **7** OF 13

107Y-4498-4A

