


TARTARUS STREET (PUBLIC)

PROFILE

SCALE: HORIZ. 1" = 40'
VERT. 1" = 4'


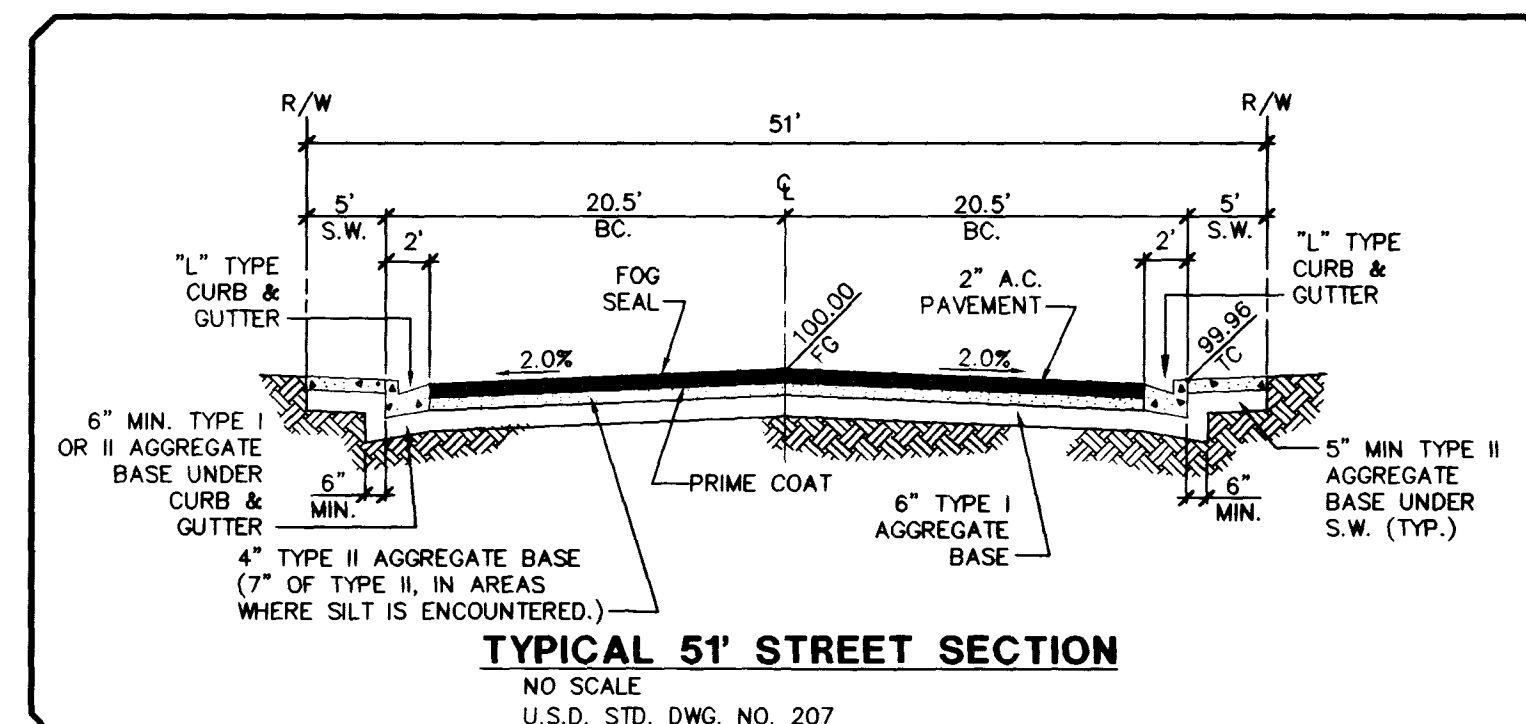


MENELAUS AVENUE (PUBLIC)

PROFILE

SCALE: HORIZ. 1" = 40'
VERT. 1" = 4'


CURVE	DELTA	RADIUS	TANGENT	LENGTH
1	90°00'00"	20.00'	20.00'	31.42'
2	89°51'33"	25.00'	24.94'	39.21'
3	90°08'27"	25.00'	25.06'	39.33'
4	91°27'39"	20.00'	20.52'	31.93'
5	88°32'21"	20.00'	19.50'	30.91'

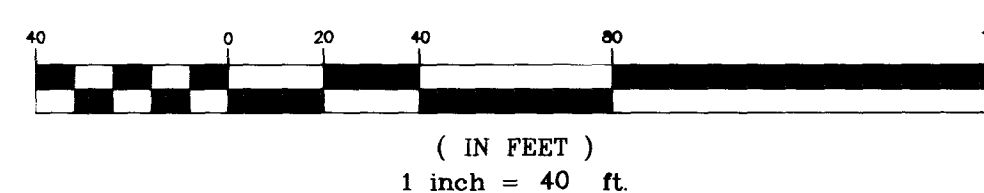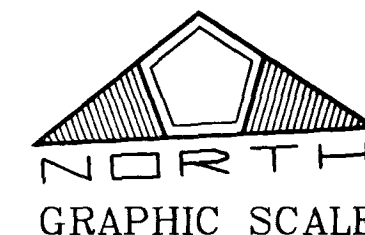

DEER SPRINGS WAY (PUBLIC)

PROFILE


SCALE: HORIZ. 1" = 40'
VERT. 1" = 4'

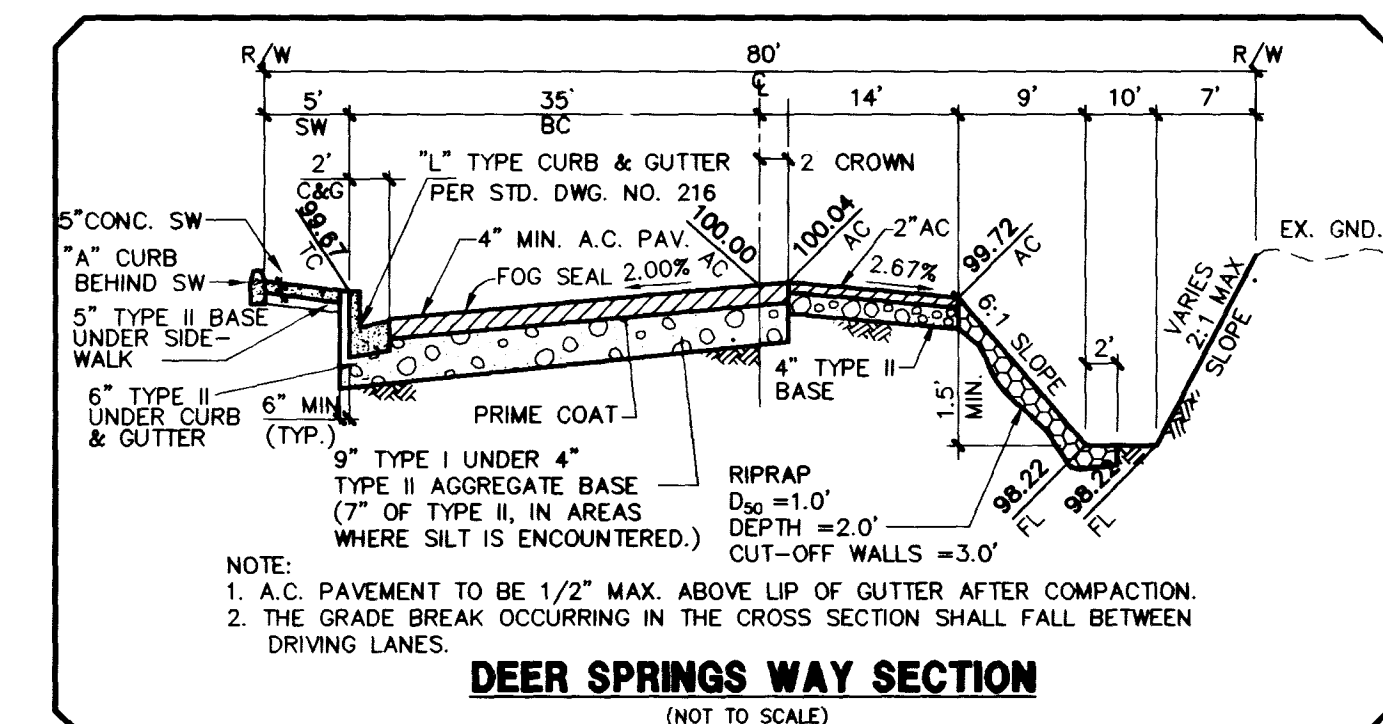

TARTARUS STREET (PUBLIC)


MENELAUS AVENUE (PUBLIC)

DEER SPRINGS WAY (PUBLIC)

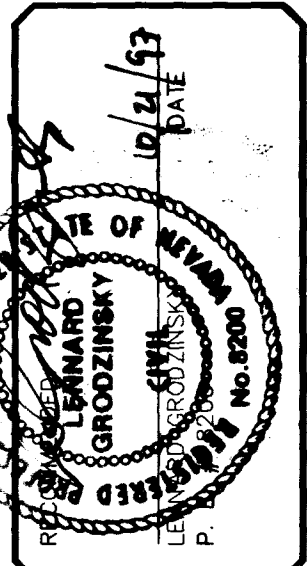[illegible]

DATE :	9/4/97
DRAWN BY :	
DESIGNED BY :	
CHECKED BY :	
JOB NO. :	0141.0006
SCALE :	1"=40'

PENTACORE

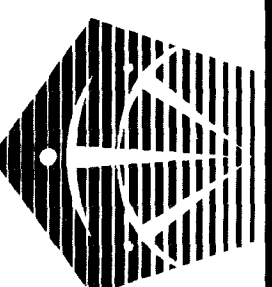

EXECUTIVE DEVELOPMENT CORPORATION


**TARTAUS STREET, MENELAUS AVE &
DEER SPRINGS WAY - PLAN & PROFILE**

SHEET

7

OF 9

107Y-4498-4B

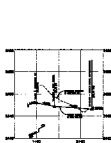


TARTARUS STREET (PUBLIC)

PROFILE
SCALE: HORIZ. 1" = 20'
VERT. 1" = 10'




MENELAUS AVENUE (PUBLIC)

PROFILE
SCALE: HORIZ. 1" = 20'
VERT. 1" = 10'

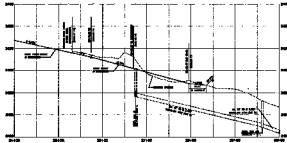


DEER SPRINGS WAY (PUBLIC)

PROFILE
SCALE: HORIZ. 1" = 20'
VERT. 1" = 10'

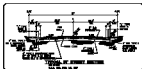





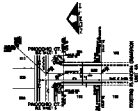

TARTARUS STREET (PUBLIC)

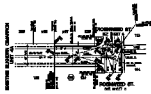

MENELAUS AVENUE (PUBLIC)

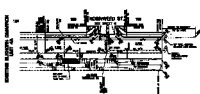

DEER SPRINGS WAY (PUBLIC)

PENTACORE



