




A SECTION AT REAR LOTLINE
NOT TO SCALE

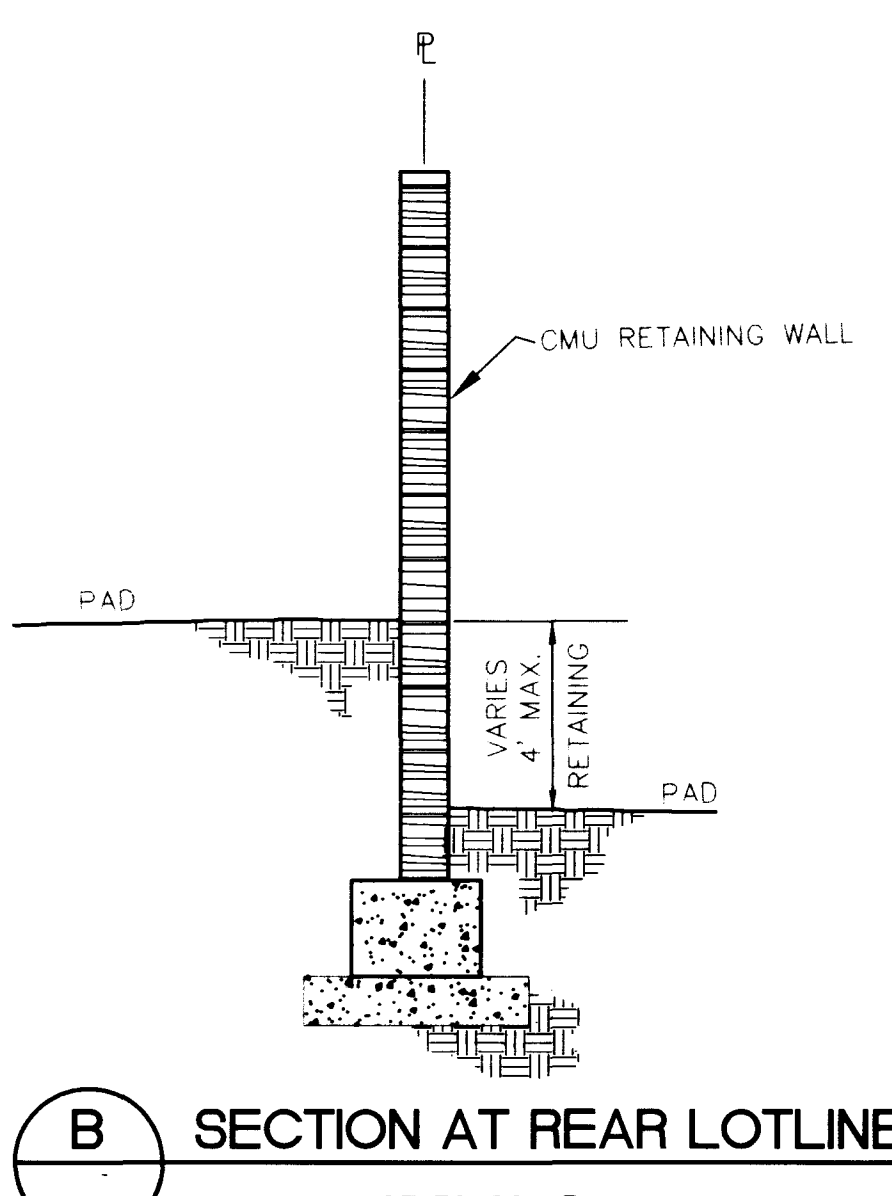


B SECTION AT REAR LOTLINE
NOT TO SCALE

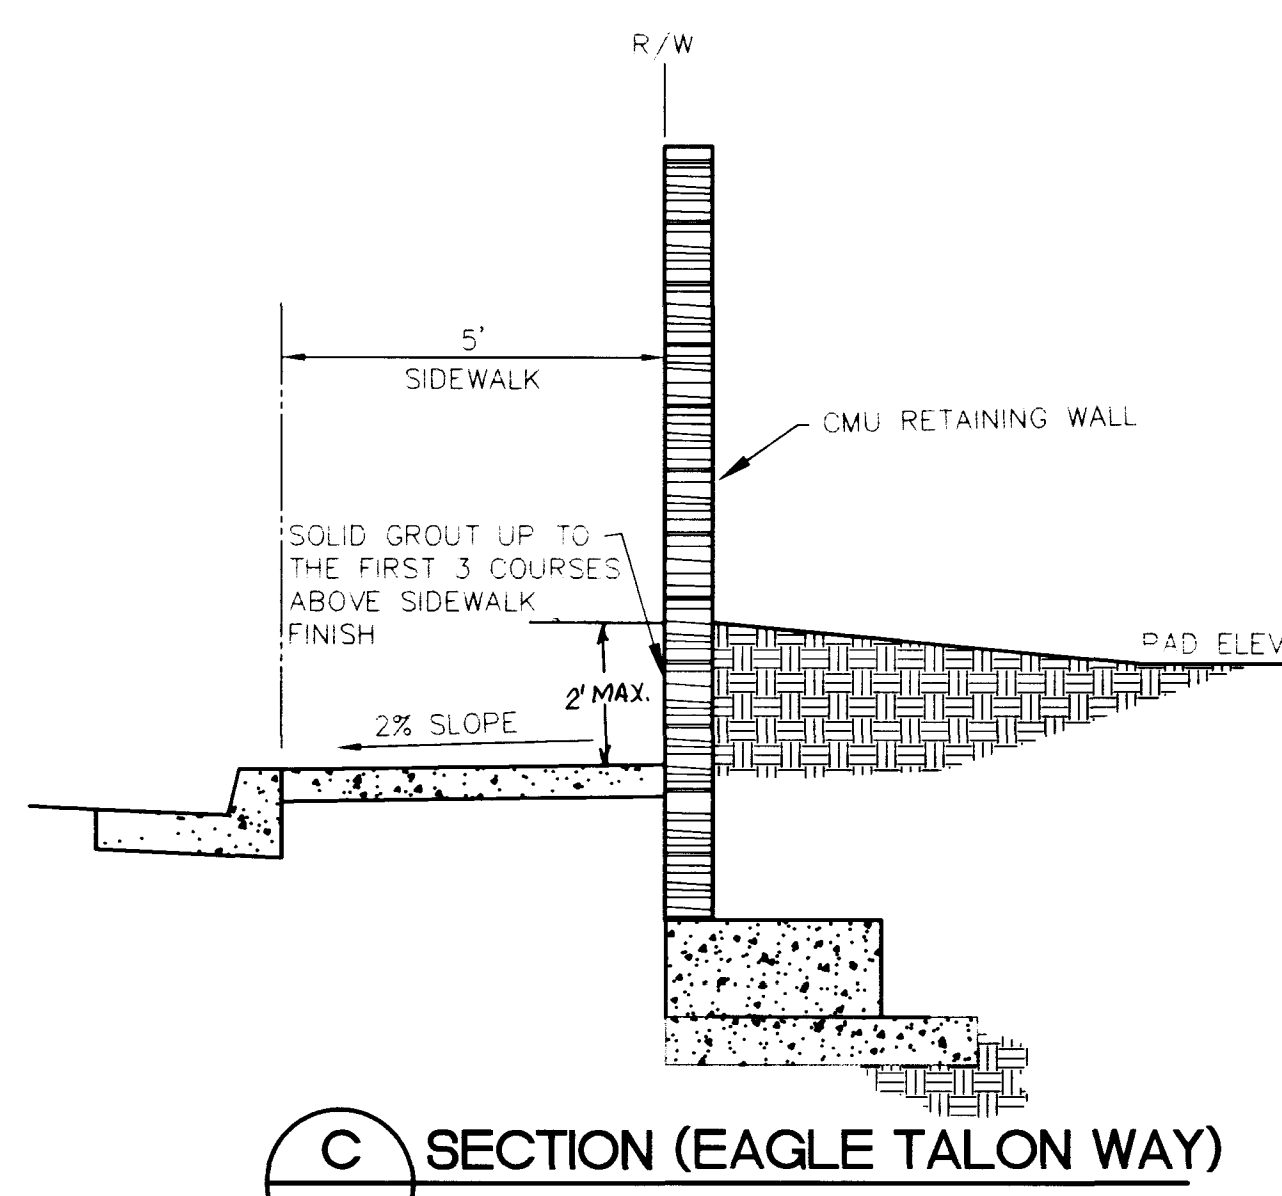


C SECTION (EAGLE TALON WAY)
NOT TO SCALE

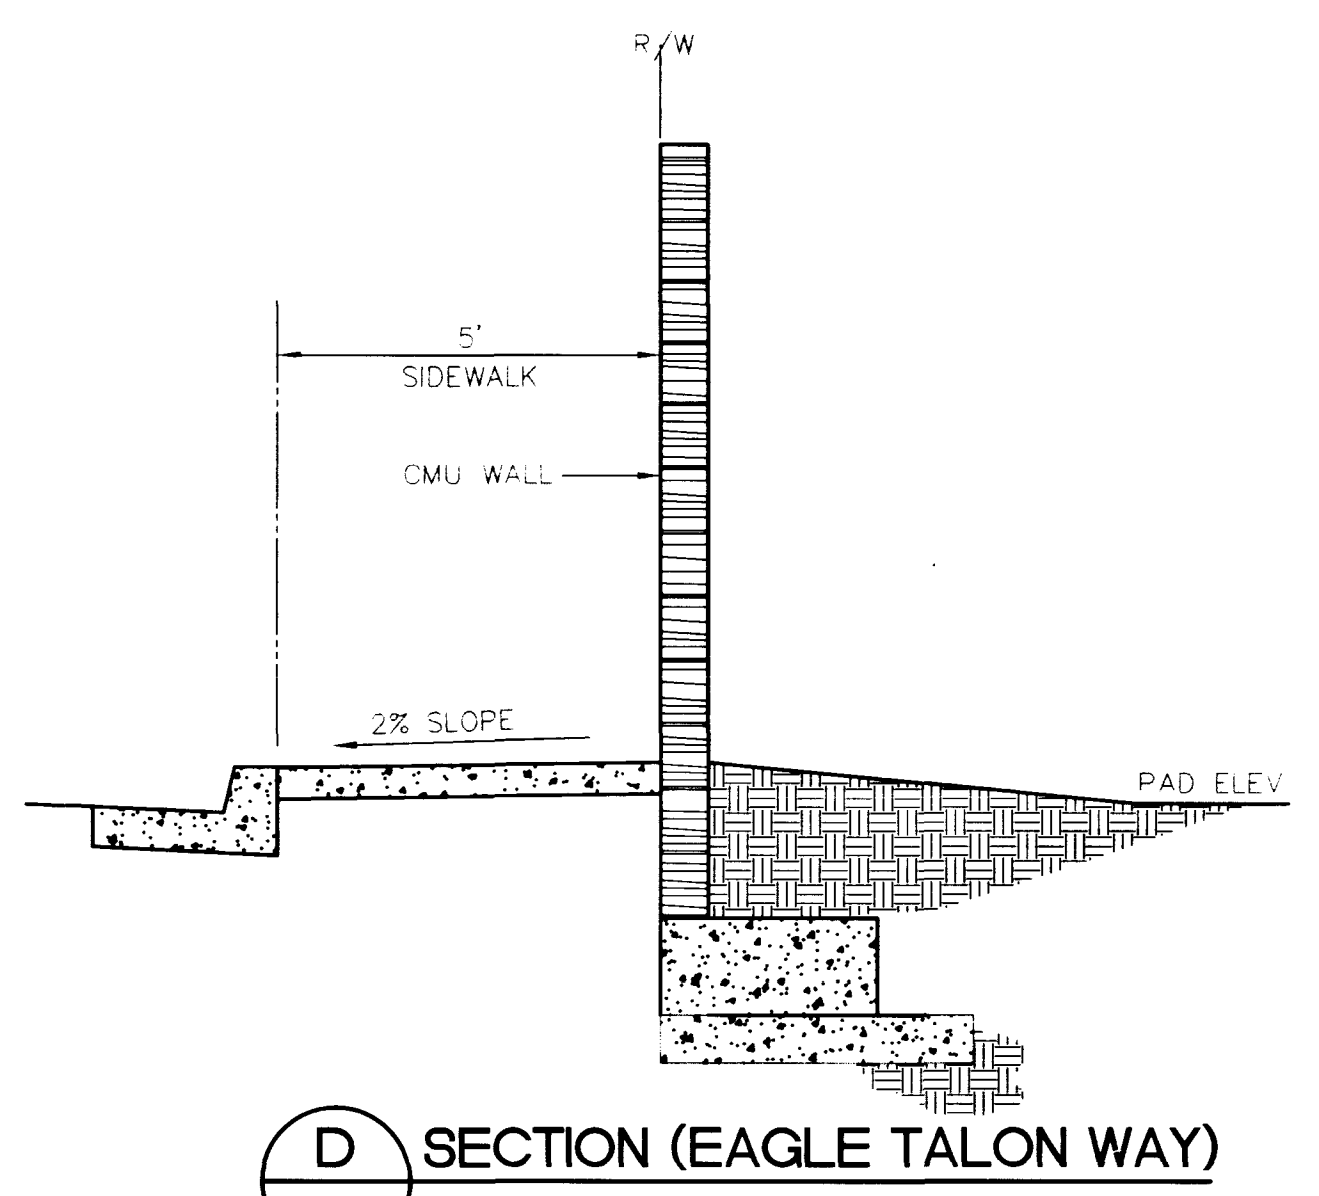


D SECTION (EAGLE TALON WAY)
NOT TO SCALE

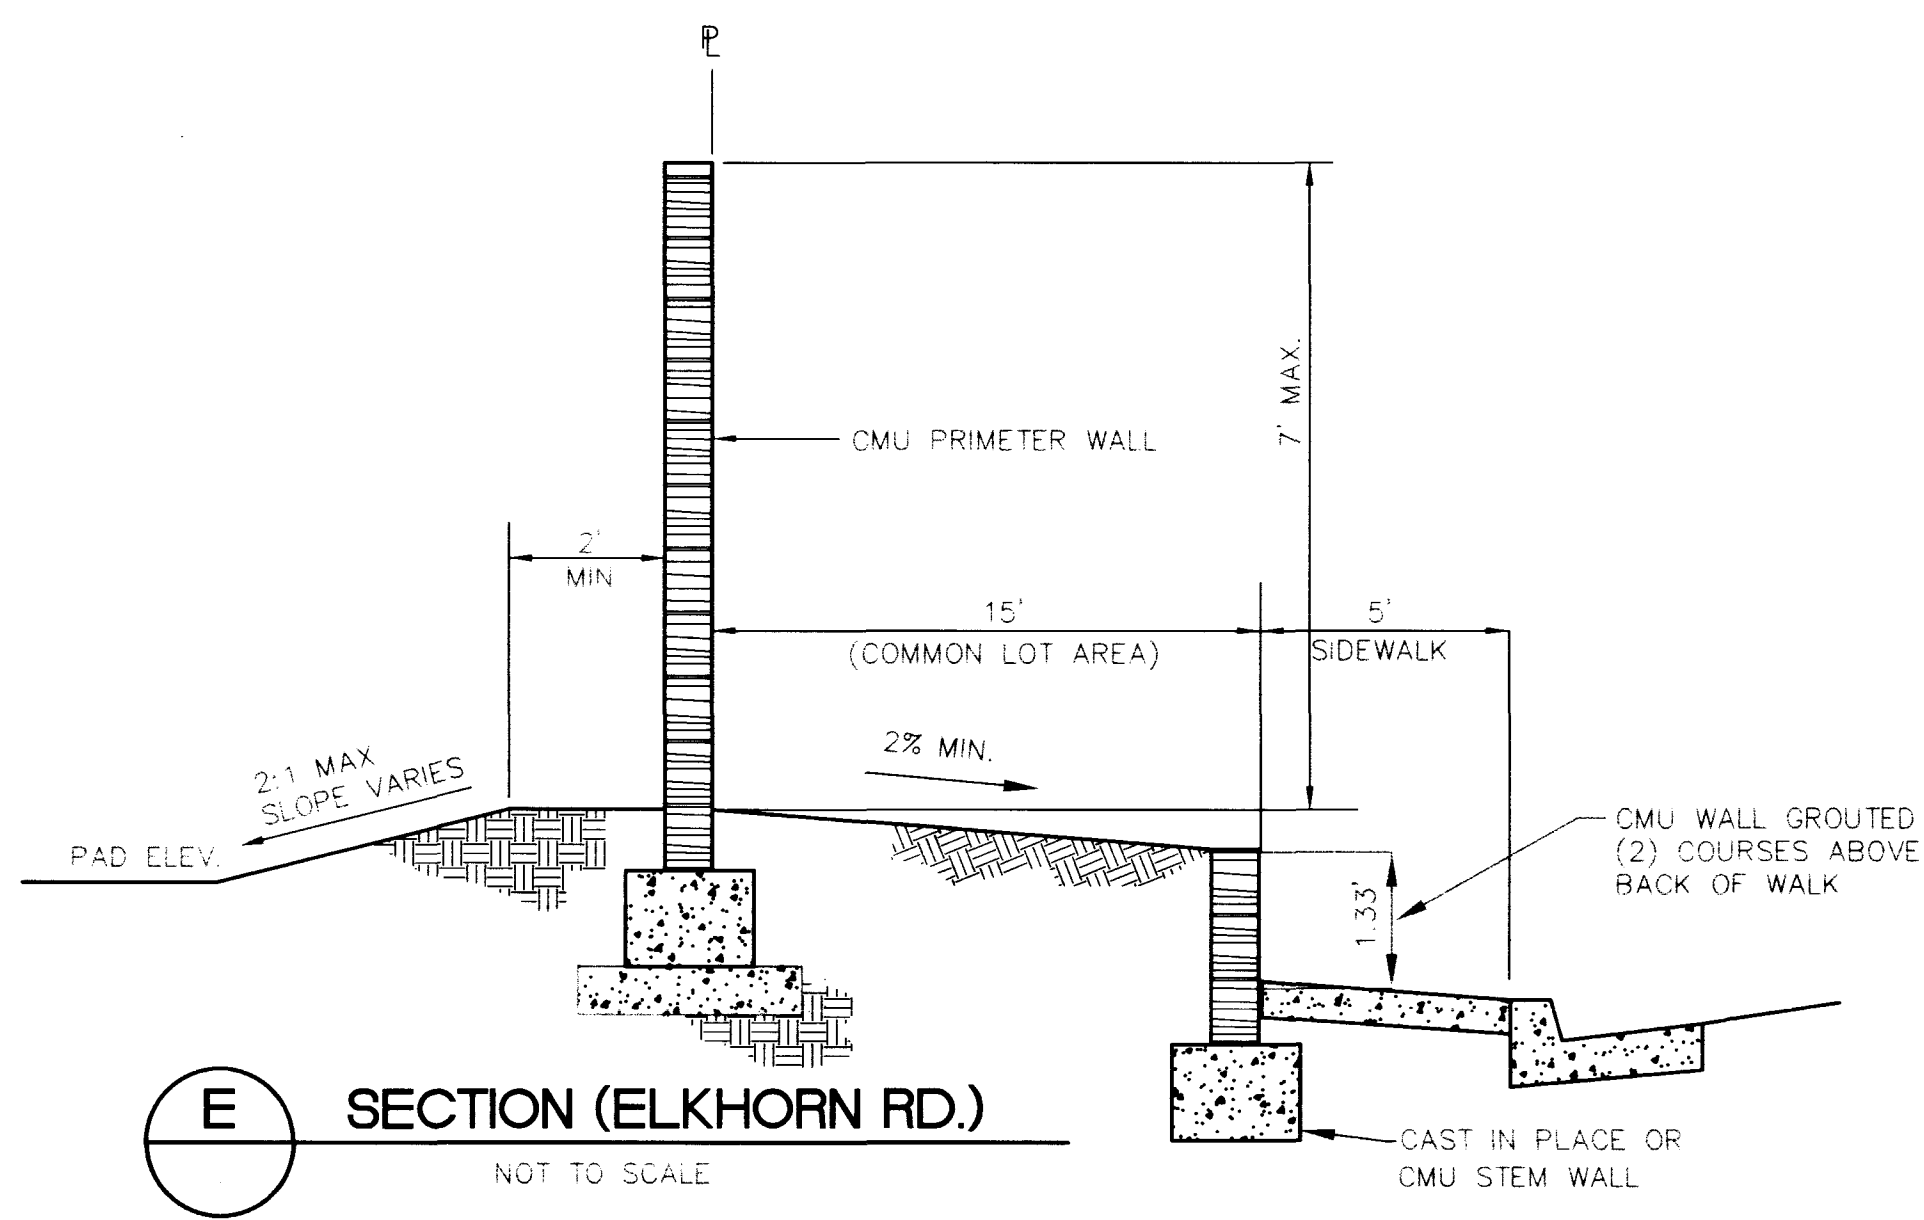

E SECTION (ELKHORN RD.)
NOT TO SCALE
(PER IMPROVEMENT PLANS
CLV # 107Y-4299-2)

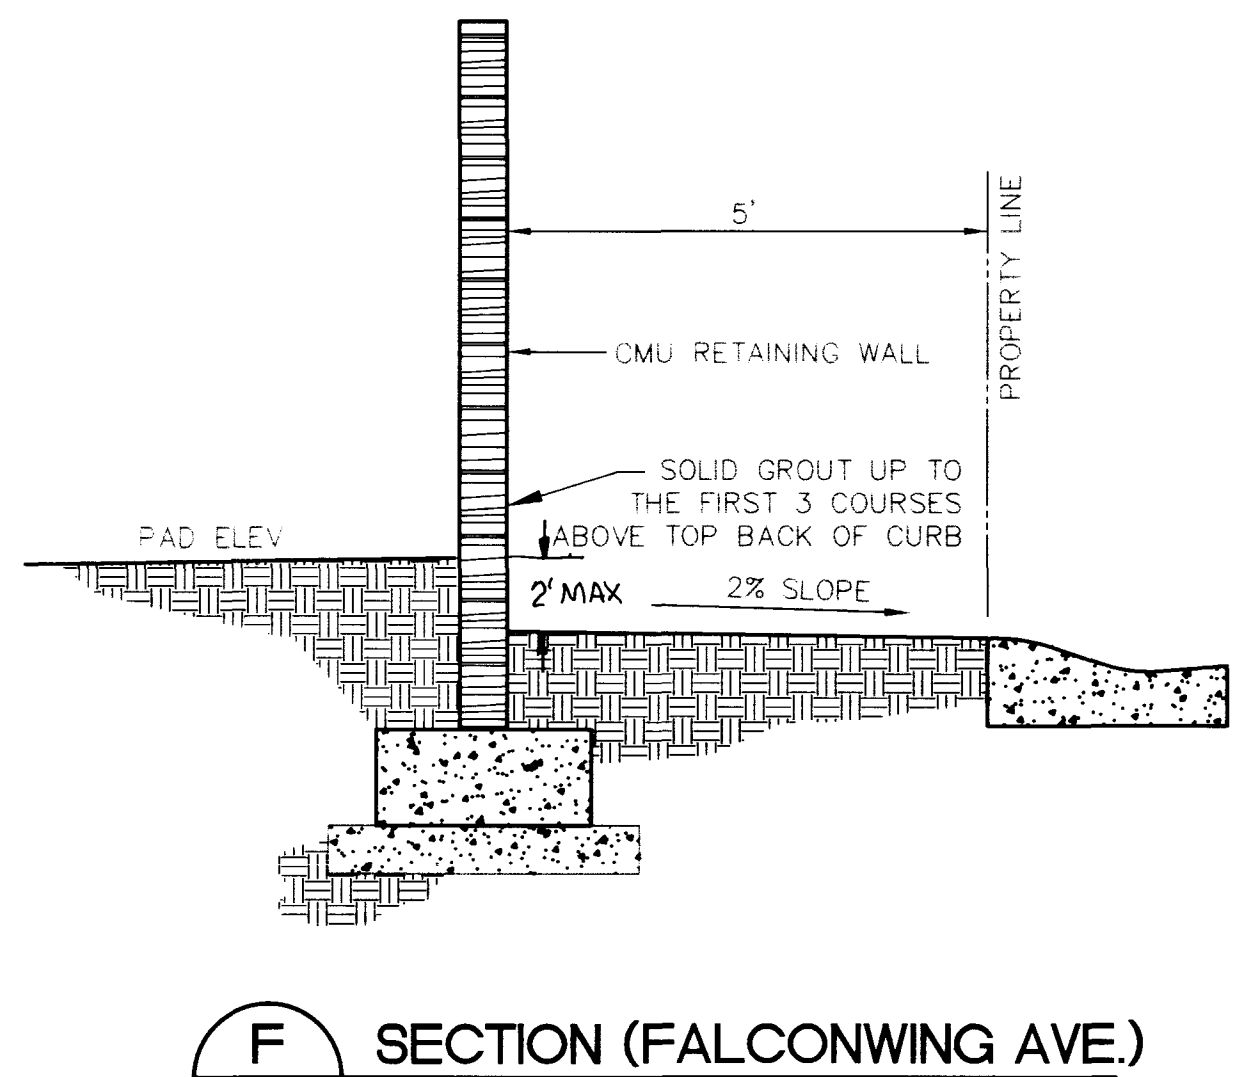


F SECTION (FALCONWING AVE.)
NOT TO SCALE

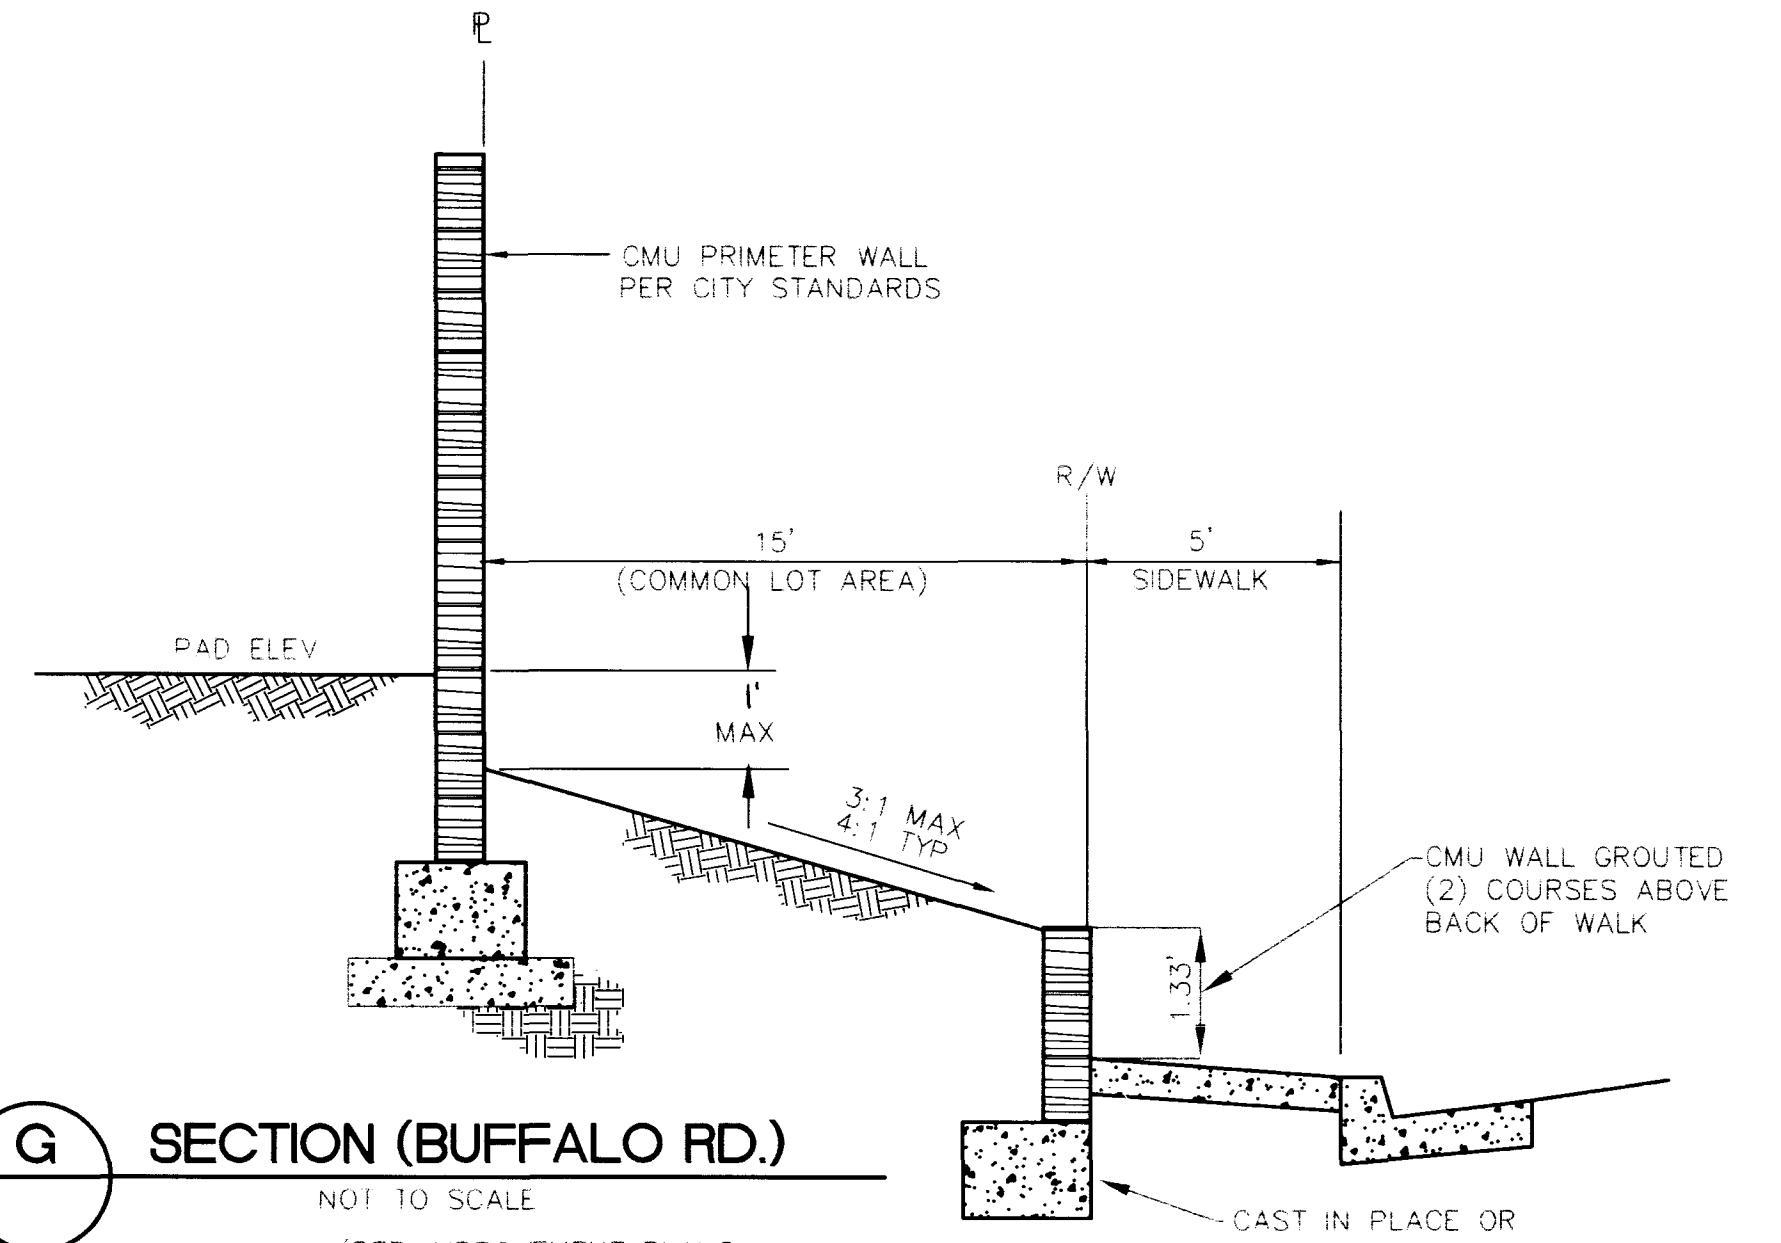


G SECTION (BUFFALO RD.)
NOT TO SCALE
(PER IMPROVEMENT PLANS
CLV # 107Y-4299-2)

NOTE:
1. ALL WALLS TO BE DESIGNED AND BUILT BY WALL CONTRACTOR. PER CITY OF LAS VEGAS STANDARDS.

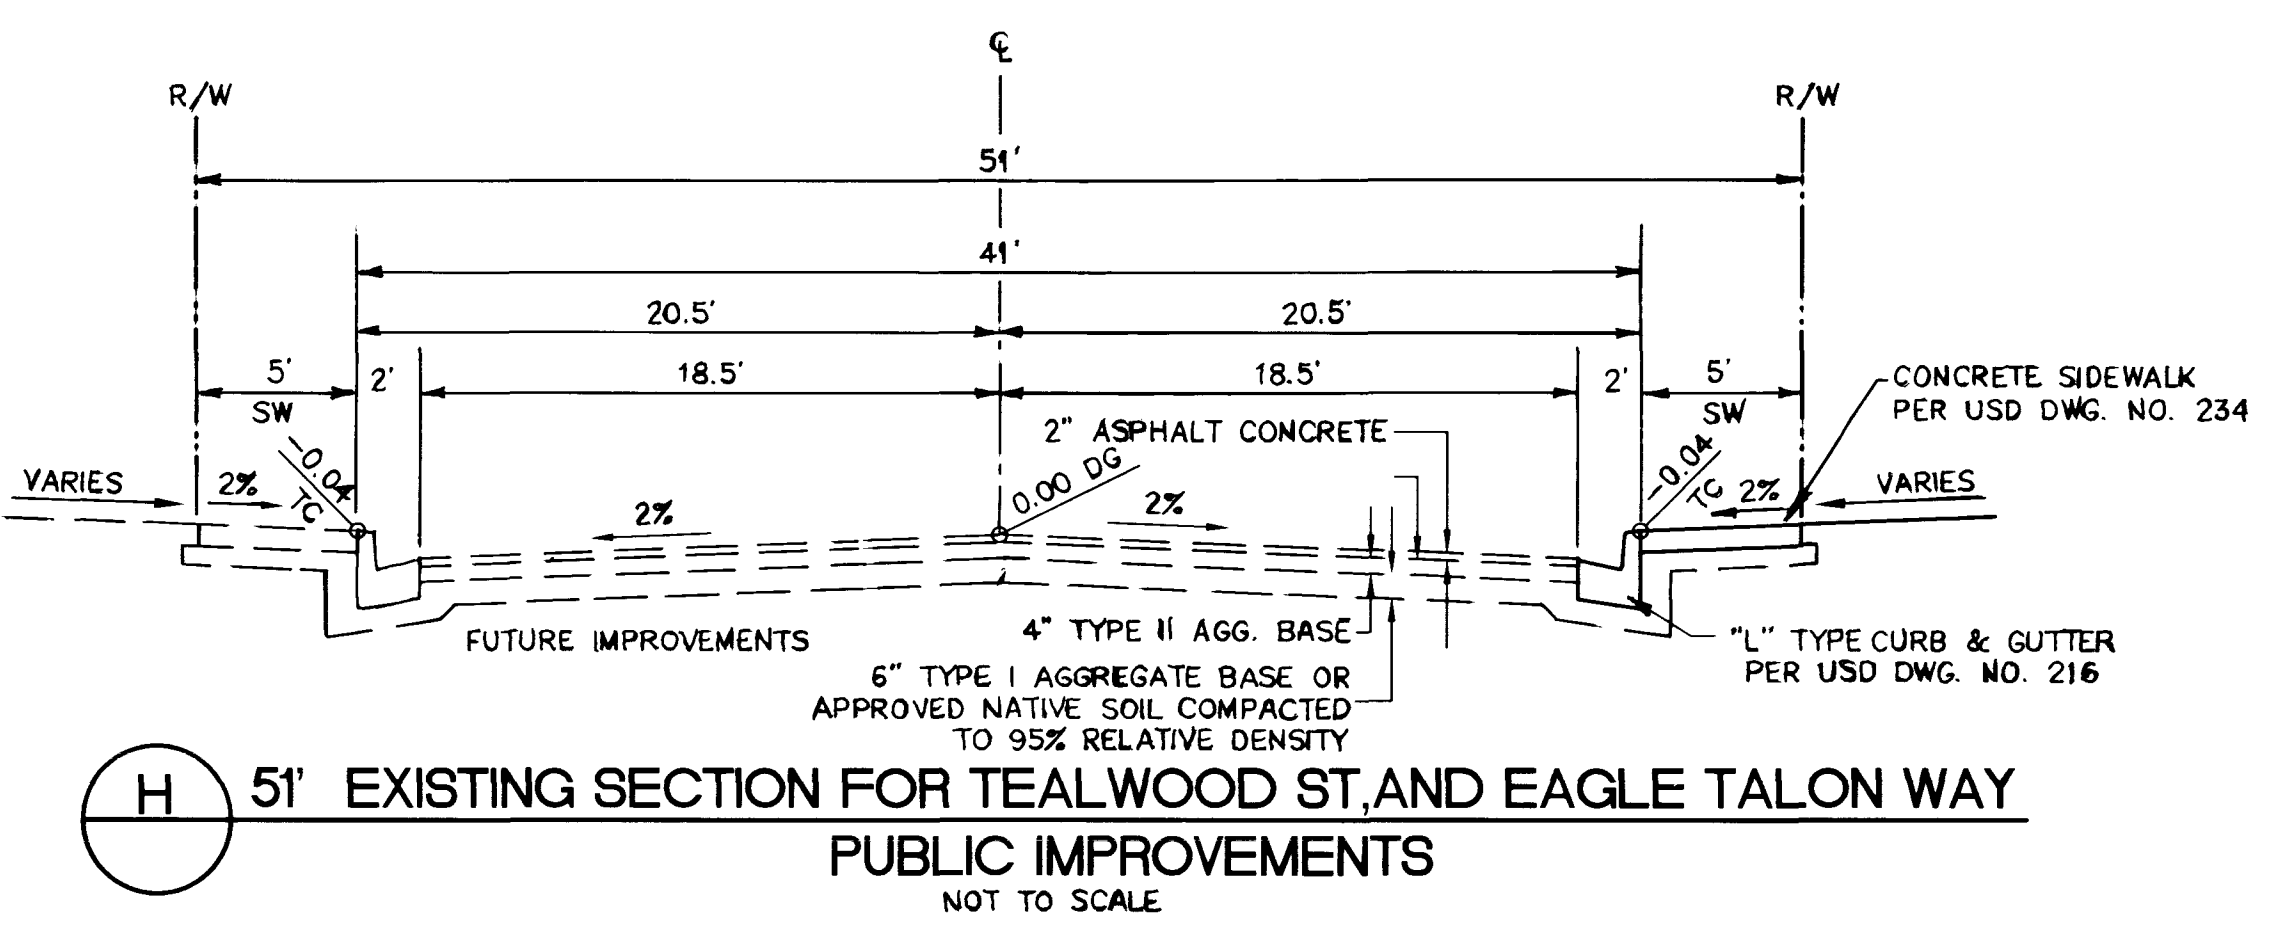


H 51' EXISTING SECTION FOR TEALWOOD ST, AND EAGLE TALON WAY PUBLIC IMPROVEMENTS
NOT TO SCALE

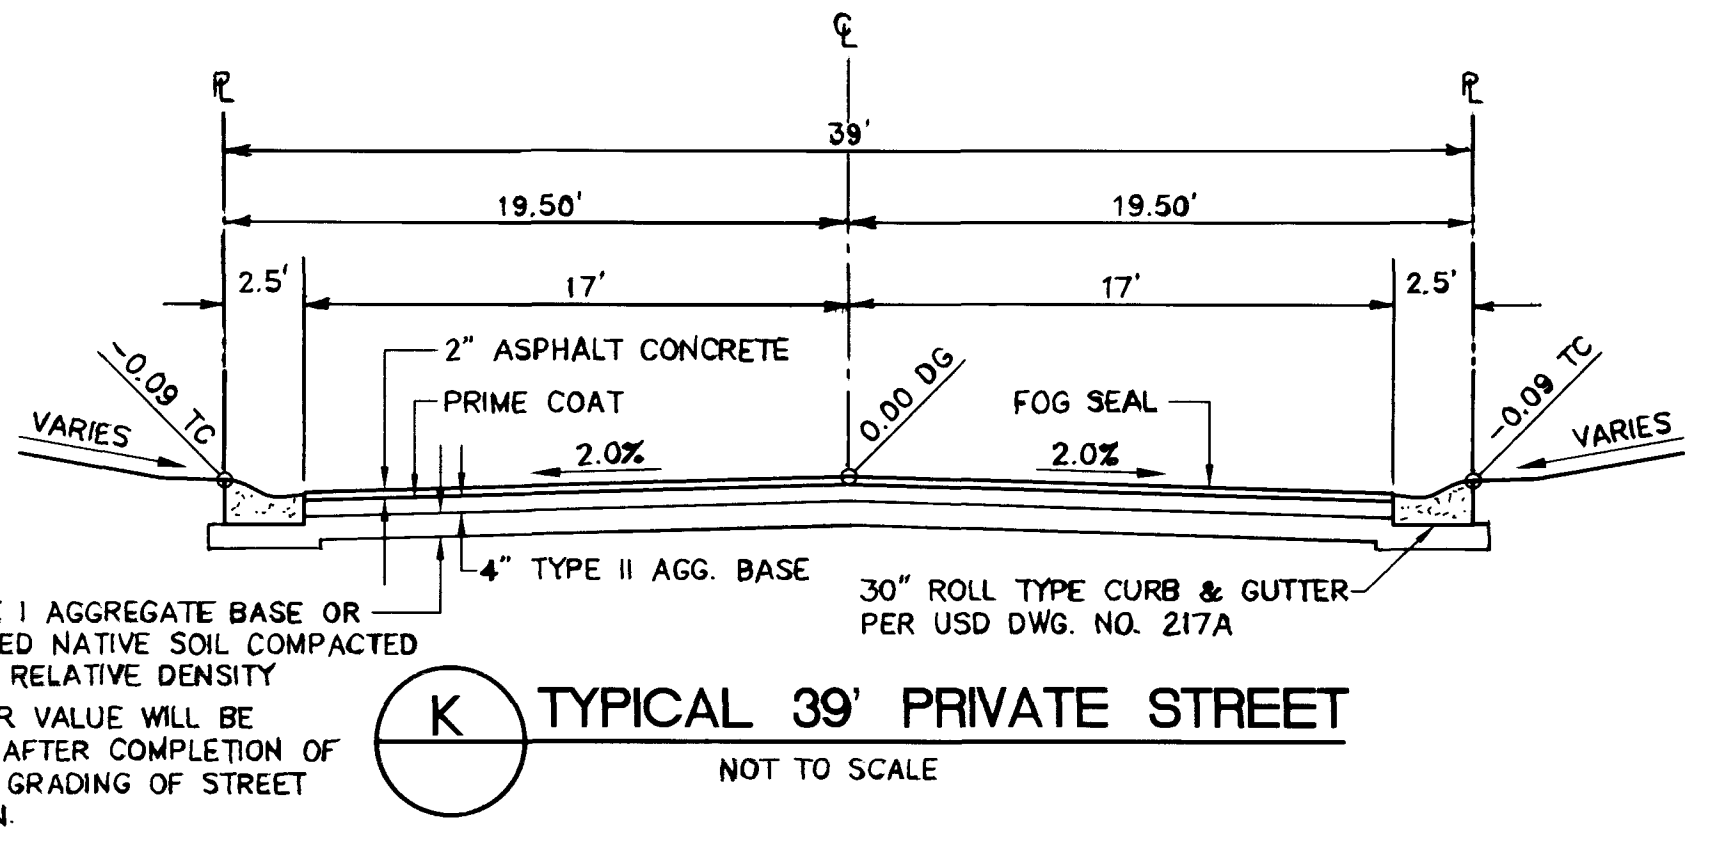

K TYPICAL 39' PRIVATE STREET
NOT TO SCALE

NO.	DATE	BY	APPROV.	REVISION DESCRIPTION

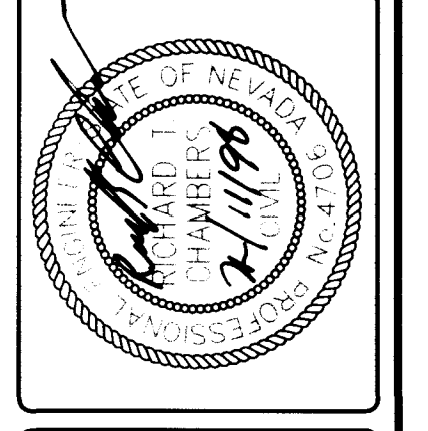

RHODES ENGINEERING SERVICES
LAND PLANNING • ENGINEERING • SURVEYING
4630 SOUTH ARVILLE, SUITE A
LAS VEGAS, NEVADA 89103
(702) 873-5536

EAGLE HEIGHTS AT ELKHORN SPRINGS
MISCELLANEOUS DETAILS

TITLE	PROJECT
JOB NO:	
DWG NO:	
SCALE:	NONE
DATE:	7/25/97
DESIGN BY:	R.G.M.
SHT NO.:	DE1
15 OF 15 SHEETS	

L:\siskiprog\ELKHORN\DWG\EGLEDET1.dwg F:\1 Oct 17 08:37:28 1997 PAUL

1913

1074-4533

97-015












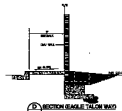



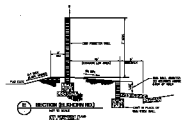





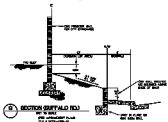







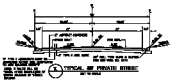



