

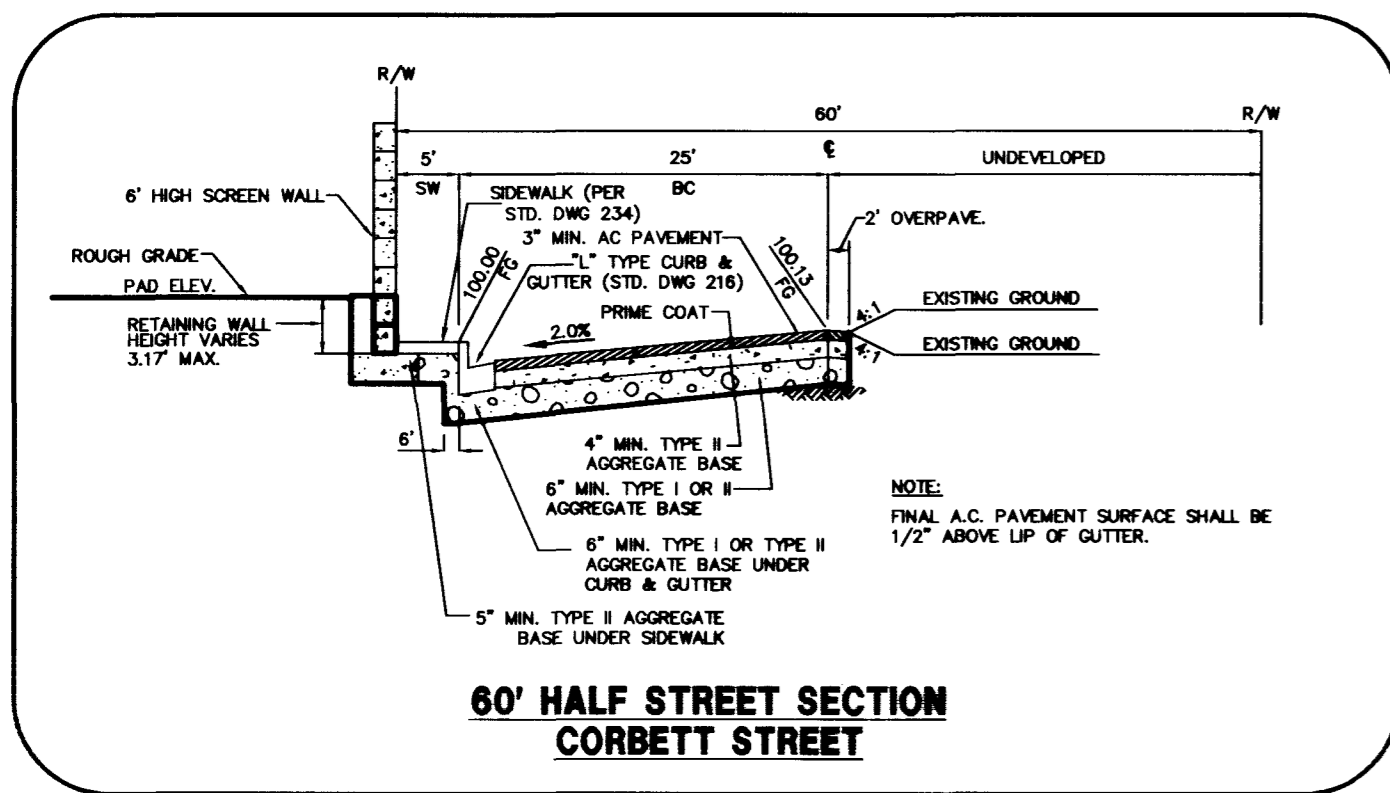


CORBETT STREET
(PUBLIC STREET)

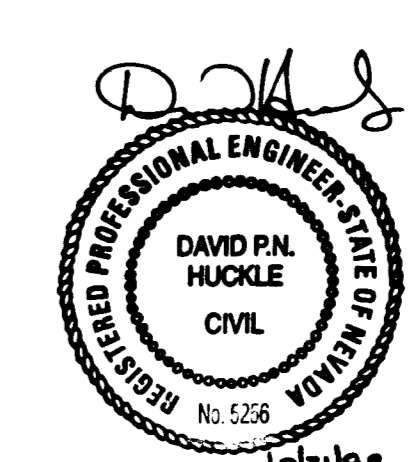

CURVE TABLE

CURVE	DELTA	RADIUS	LENGTH	TANGENT	
BC	2	89°39'38"	25.00'	39.12'	24.85'

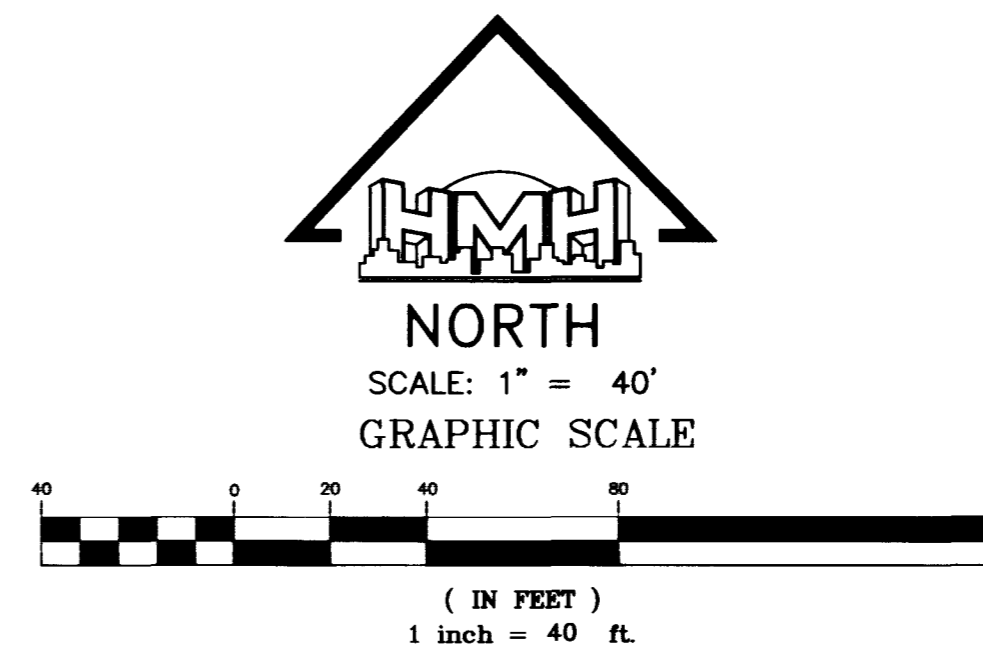

Avoid cutting underground utility lines. It's costly.
Call before you Dig.
1-800-227-2600
UNDERGROUND SERVICE (USA)

BASIS OF BEARING
NORTH 88°46'05" EAST BEING THE CENTERLINE OF AZURE DRIVE AS SHOWN BY A MAP ON FILE IN THE OFFICE OF THE COUNTY THE COUNTY RECORDER, CLARK COUNTY, NEVADA IN FILE 52 OF RECORDS OF SURVEYS, PAGE 70.

BENCHMARK
CITY OF LAS VEGAS VERTICAL CONTROL #38-1LV90-36N4 RIVET AND PLATE IN SOUTH TOP OF CURB, ANN ROAD AT CURB ANGLE POINT, 1530' EAST OF CALVERTS STREET. NAVD88 DATUM ELEVATION: 696.2262 METERS (2284.20 FEET)

DESCRIPTION

REV DATE

8080 WEST SAHARA AVENUE-SUITE D
LAS VEGAS, NEVADA 89117
PHONE (702) 256-7850
FAX (702) 256-1710

LHM
LANDSCAPE ARCHITECTURE & ENGINEERING, INC.

PULTE HOMES
EAGLE CREEK ESTATES SOUTH UNIT 2
PLAN AND PROFILE CORBETT STREET

SHEET
6
OF 12 SHEETS

C:\DRAWINGS\EAGLE\ESOUTH\IMPROV\2\22-sht06a.dwg Mon Oct 12 15:57:56 1999 DRK

05201

11104

1074-4555-2

