


**QUANTITY ESTIMATES - ONSITE (PRIVATE)**


ITEM #	DESCRIPTION	UNIT	QUANTITY	PRIVATE
1	2" ASPHALTIC CONCRETE PAVING	\$2.90 SY	4,680 SY	\$13,572.00
2	TYPE I GRAVEL BASE	\$7.60 CY	520 CY	\$3,952.00
5	TYPE II GRAVEL BASE	\$7.60 CY	780 CY	\$5,928.00
6	EXCAVATION AND EMBANKMENT	\$2.40 CY	14,000 CY	\$33,600.00
7	CURB AND GUTTER (30" ROLL)	\$4.15 LF	2,714 LF	\$11,263.10
8	VALLEY GUTTER	\$3.35 SF	615 SF	\$2,060.25
10	SIDEWALK (5")	\$1.85 SF	6,071 SF	\$11,231.35
11	STREETLIGHT (STANDARD BASE)	\$1710.00	10 EA	\$17,100.00
12	SIDEWALK UNDERDRAIN	\$715 EA	1 EA	\$715.00
15	HANDICAP RAMP	\$250 EA	4 EA	\$1,000.00
34	MISC. TRENCHING (CONDUIT)	\$5.00 LF	1,578 LF	\$7,890.00
35	PULLBOX	\$100 EA	2 EA	\$200.00
36	STREET / STOP SIGNS	\$100 EA	6 EA	\$600.00

**QUANTITY ESTIMATES - PUBLIC**

ITEM #	DESCRIPTION	UNIT	QUANTITY	PUBLIC
1	4" SEWER	\$9.50 LF	1,085 LF	\$10,307.50
2	8" SEWER	\$14.25 LF	1,260 LF	\$17,955.00
5	SEWER MANHOLES UNDER 6 FEET	\$855 EA	5 EA	\$4,275.00
9	8" WATER MAIN	\$14.25 LF	1,370 LF	\$19,522.50
13	WATER SERVICE TO LOTS	\$235 EA	50 EA	\$11,750.00
14	FIRE HYDRANT	\$1710 EA	2 EA	\$3,420.00
17	CURB AND GUTTER	\$4.15 LF	1,126 LF	\$4,672.90
19	SIDEWALK 4"	\$1.45 SF	5,631 SF	\$8,164.95
20	HANDICAP RAMP	\$250 EA	1 EA	\$250.00
21	SIDEWALK UNDERDRAIN	\$715 EA	1 EA	\$715.00
22	TYPE I GRAVEL BASE	\$7.60 CY	985 CY	\$7,334.00
23	TYPE II GRAVEL BASE	\$7.60 CY	621 CY	\$4,719.60
25	3" ASPHALTIC CONCRETE PAVING	\$4.35 SY	2,229 SY	\$9,696.15
26	4" ASPHALTIC CONCRETE PAVING	\$6.85 SY	2,370 SY	\$16,234.50
31	STREETLIGHT	\$1710 EA	7 LF	\$11,970.00
38	STREET / STOP SIGNS	\$100 EA	1 EA	\$100.00
36	MISC. TRENCHING (CONDUIT)	\$5.00 LF	651 LF	\$3,255.00
28	POWER TO LOTS	\$475 EA	50 EA	\$23,750.00
29	TELEPHONE TO LOTS	\$250 EA	50 EA	\$12,500.00
30	GAS SERVICE	\$250 EA	50 EA	\$12,500.00
31	CABLE SERVICE	\$250 EA	50 EA	\$12,500.00
41	6' TYPE "C"	\$250 EA	1 EA	\$3,000.00
41	18" RCP STORM DRAIN	\$30 LF	71 LF	\$2,130.00

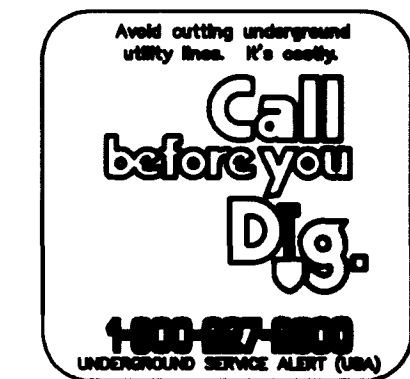

DRAWN BY: \_\_\_\_\_  
 DESIGNED BY: \_\_\_\_\_  
 CHECKED BY: \_\_\_\_\_  
 PROJECT NO: 99090010

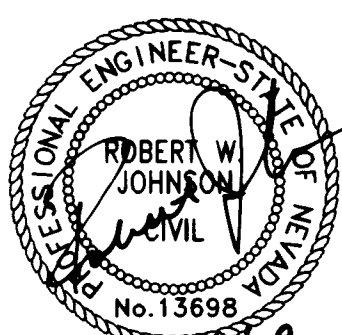

SHEET  
**C4**  
 4 OF 12 SHEETS  
 DRAWING NO.  
 107Y-4571-2

**QUANTITY AND SCHEDULE SHEET**

**FULTE HOMES  
 EAGLE CREEK ESTATES NORTH  
 UNIT 2**

**Pulte Homes**  
 An American Favorite

**CB Carter Burgess**  
 6655 Bermuda Road  
 Las Vegas, NV 89119  
 Consultants in Planning, Engineering, Architecture, Construction Management, and Related Services  
 (702) 938-5600 Fax: (702) 938-5654

REV	DATE	BY

REVISION

