
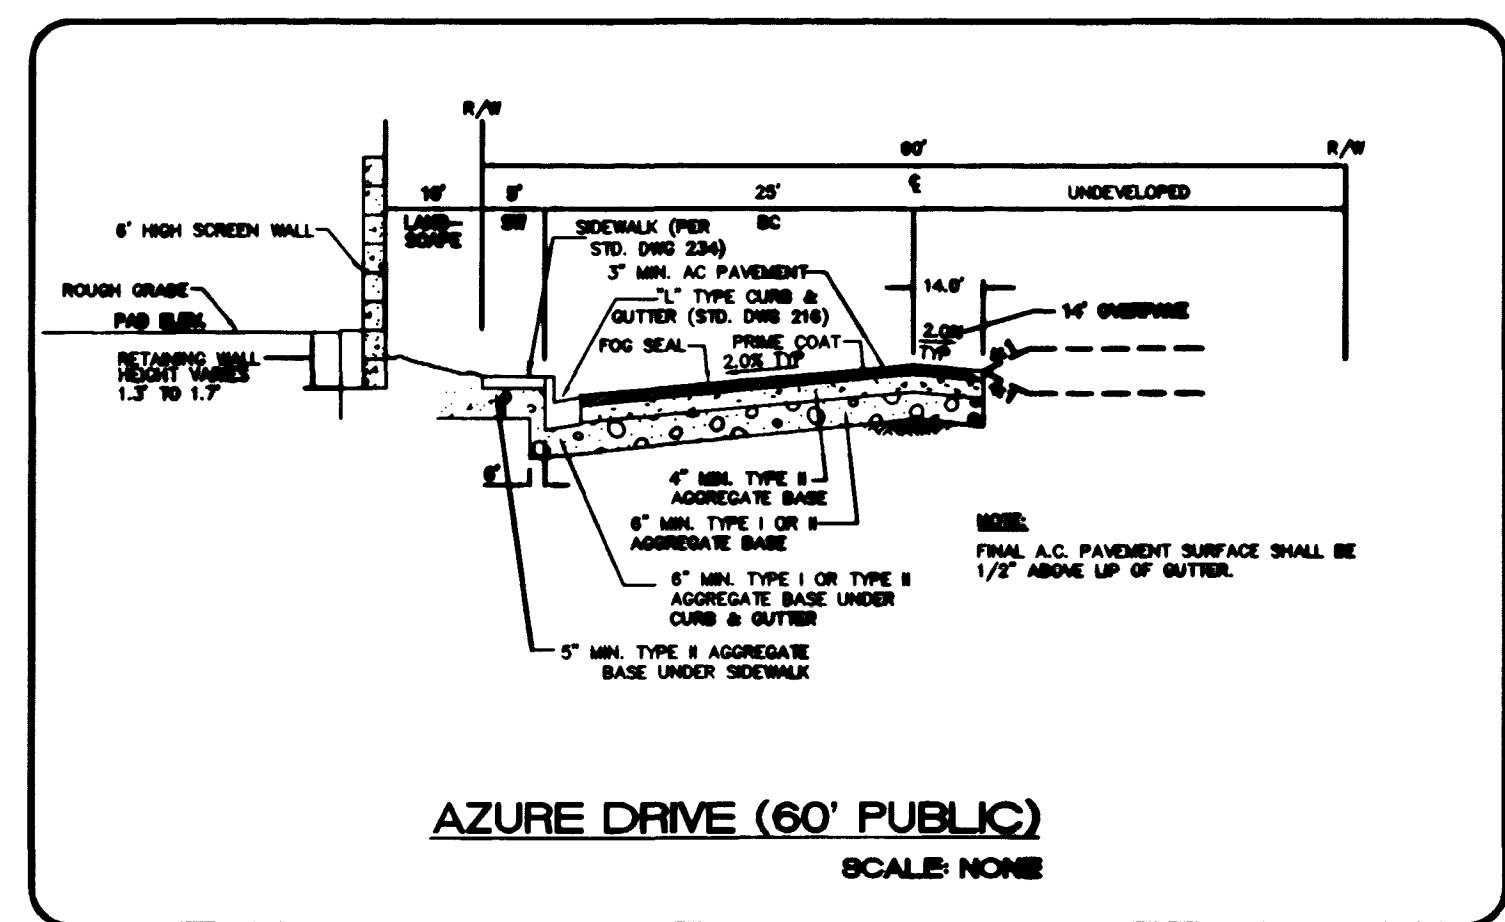


Call before you Dig.
1-800-227-2600

SAFETY ALERT
Call before you Overhead.
593-6111

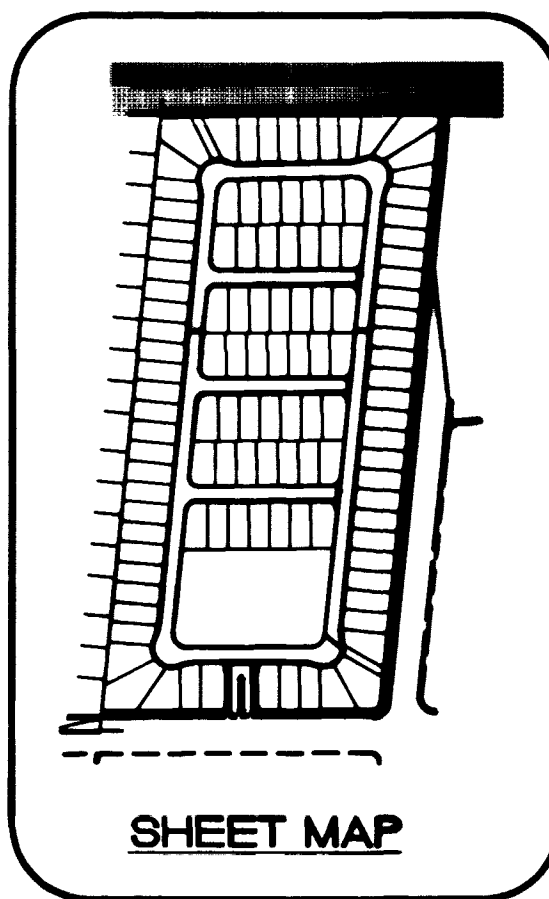




- CONSTRUCTION NOTES**
1. CONSTRUCT 8" CONCRETE VALLEY GUTTER PER CLARK COUNTY AREA STD. DWG. NO. 228
 2. CONSTRUCT 1" CURB AND GUTTER PER CLARK COUNTY AREA STD. DWG. NO. 216
 3. CONSTRUCT SIDEWALK RAMP (CASE 1) PER CLARK COUNTY AREA STD. DWG. NO. 236
 4. CONSTRUCT 5.0' WIDE CONCRETE SIDEWALK PER CLARK COUNTY AREA STD. DWG. NO. 234
 5. CONSTRUCT 4.0' WIDE CONCRETE SIDEWALK PER CLARK COUNTY AREA STD. DWG. NO. 234
 6. CONSTRUCT SIDEWALK DRAIN PER CLARK COUNTY AREA STD. DWG. NO. 236
 7. CONSTRUCT TEMPORARY END OF ROAD BARRICADE
 8. SAWCUT EXIST. A.C. PAVING AND REMOVE
 9. NO PARKING ANYTIME (PAINT CURB RED)
 10. CONSTRUCT ROLL TYPE CURB AND GUTTER PER CLARK COUNTY AREA STD. DWG. NO. 217A

BASIS OF BEARING
NORTH 88°46'05" EAST BEING THE CENTERLINE OF AZURE DRIVE AS SHOWN ON RECORDS OF SURVEY FILE 52 PAGE 70 AND FILE 90 PAGE 44 IN THE OFFICE OF THE COUNTY RECORDER, CLARK COUNTY NEVADA.

BENCHMARK
CITY OF LAS VEGAS BENCHMARK #23 1LV9025N4 BEING AN ALCAP ON REBAR AT THE CENTERLINE INTERSECTION OF CENTENNIAL PKWY. AND BRADLEY ROAD.
NAVD88 ELEVATION: 2302.77' = 701.8865 METERS

BACK OF CURB CURVE DATA

CURVE	DELTA	RADIUS	LENGTH	TANGENT
C13	96°56'59"	25.00	42.30	28.23

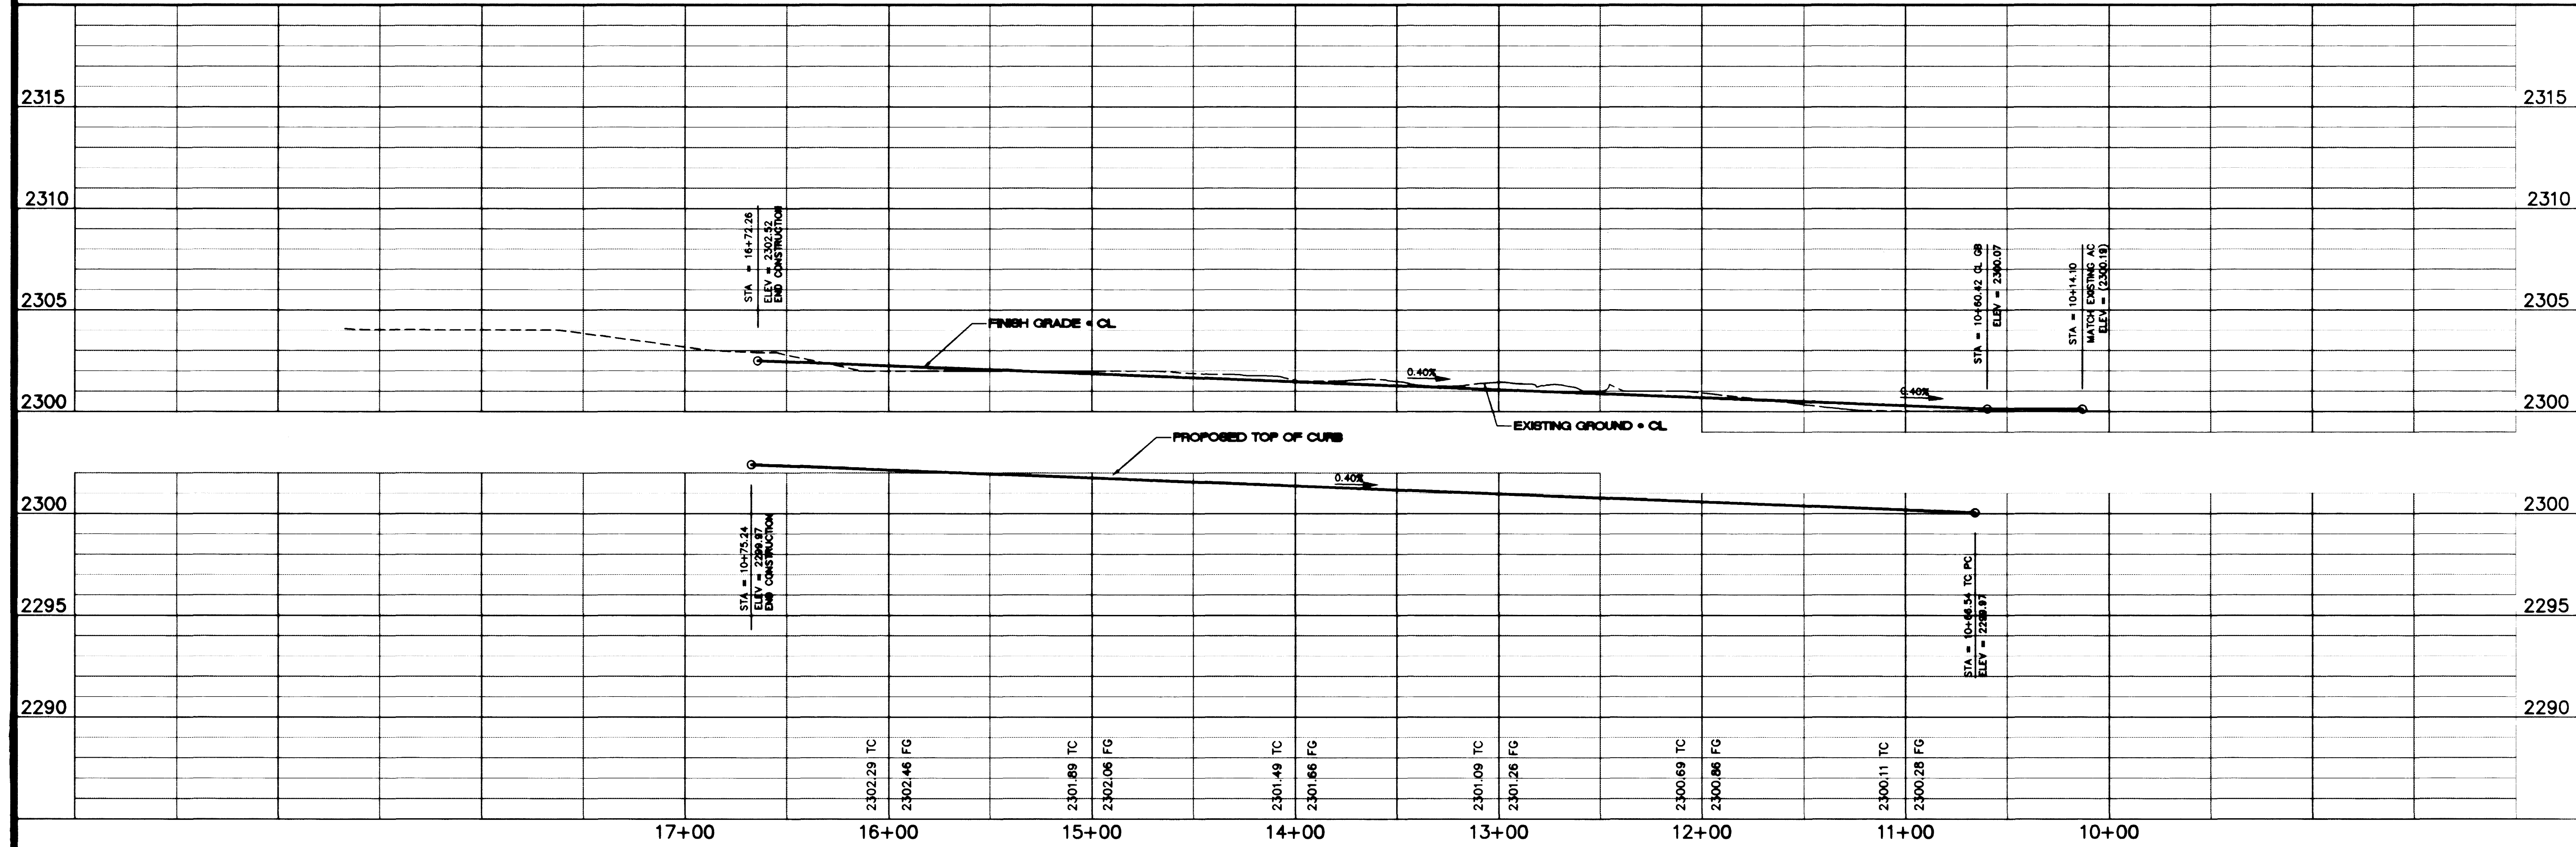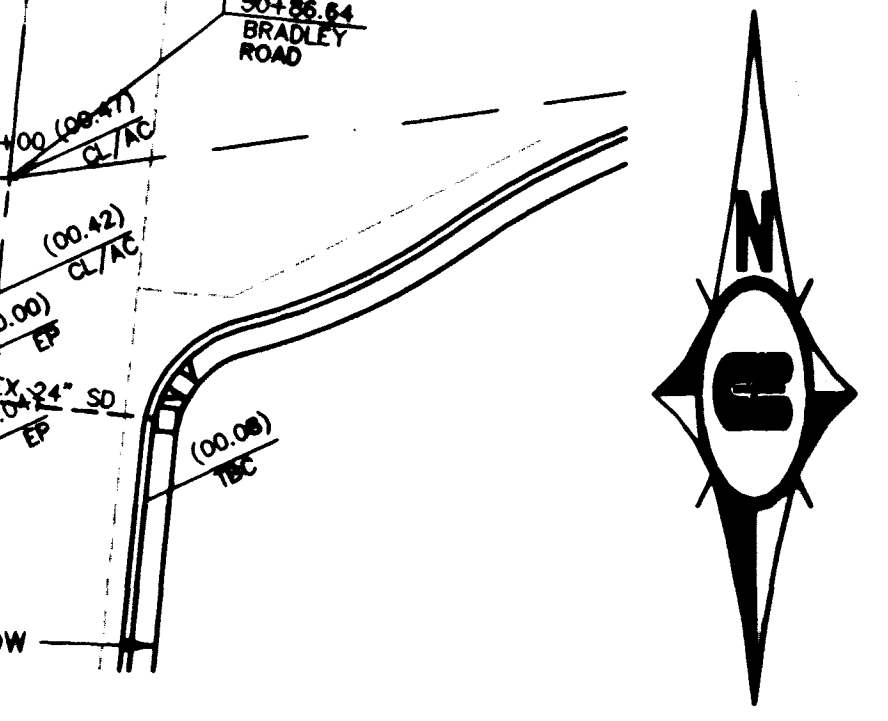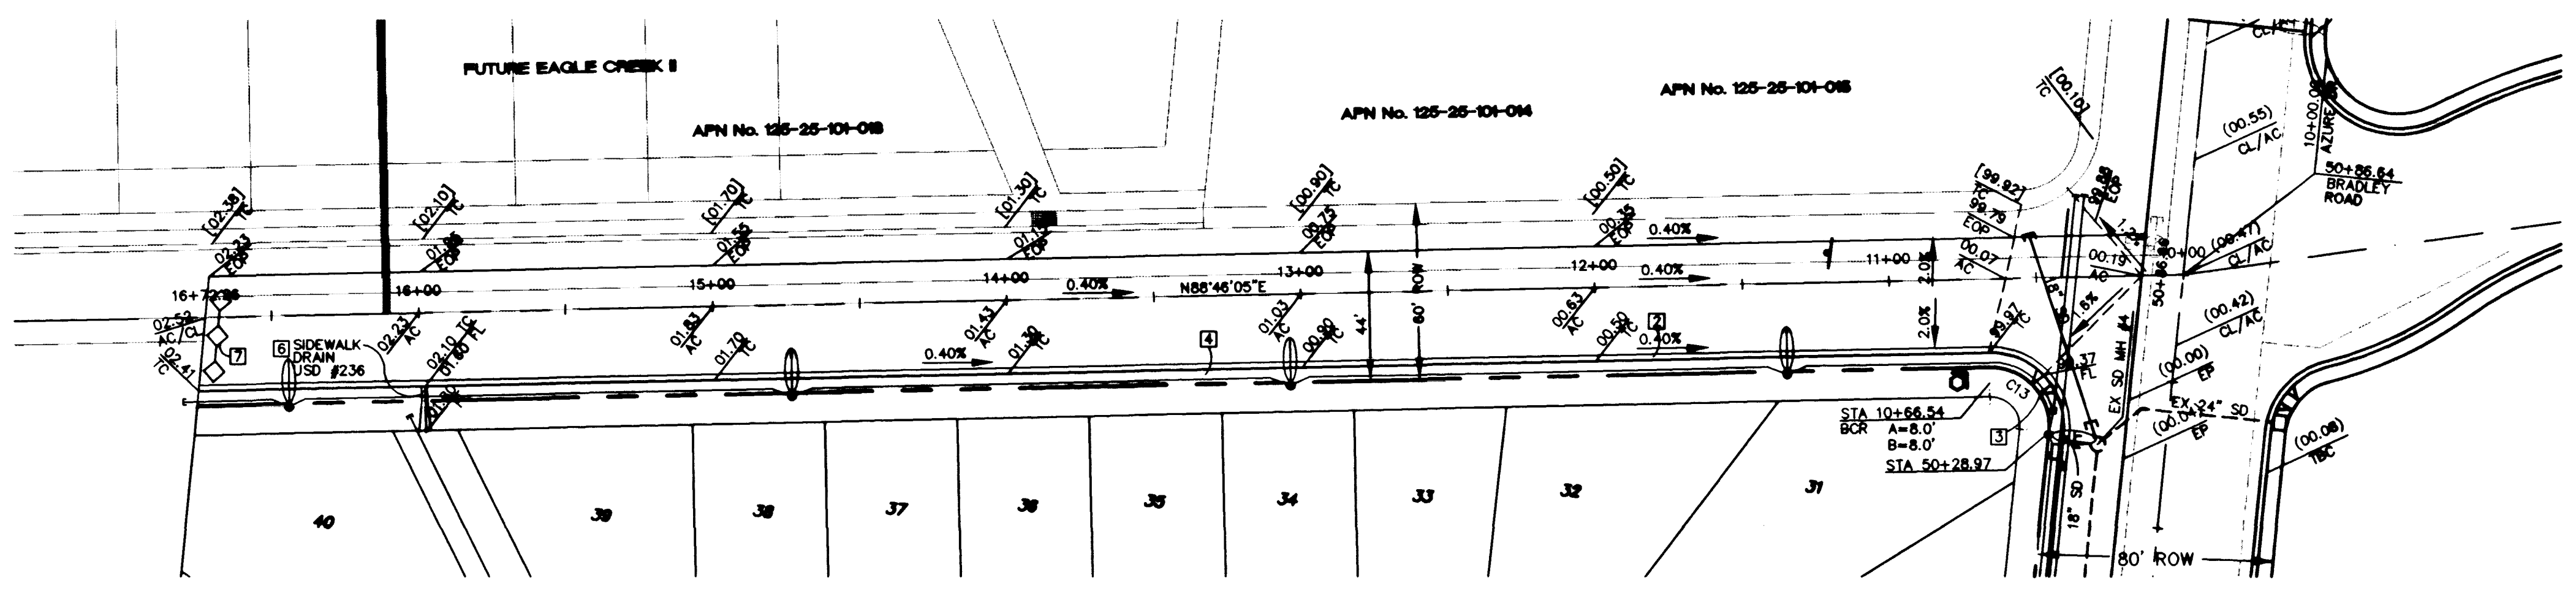

Pulte Homes
An American Favorite

Carlter Burgess
0655 Bermuda Road
Las Vegas, NV 89169
Consultants in Planning, Engineering, Architecture, Construction Management, and Related Services (702) 868-5464 Fax (702) 868-5465

FLAN AND PROFILE

PULTE HOMES
EAGLE CREEK ESTATES NORTH
UNIT 2

DESIGNED BY: [Signature]
CHECKED BY: [Signature]
PROJECT NO.: [Number]
SCALE: [Ratio]

PROFESSIONAL ENGINEER - STATE OF NEVADA
ROBERT W. JOHNSON
CIVIL
No. 13698

SHEET
10 OF 12 SHEETS
DRAWING NO.
107V-4571-2

L:\98V052\DESIGN\PP4\08052pp4.dwg Mod May 26 10:07:13 1999

