
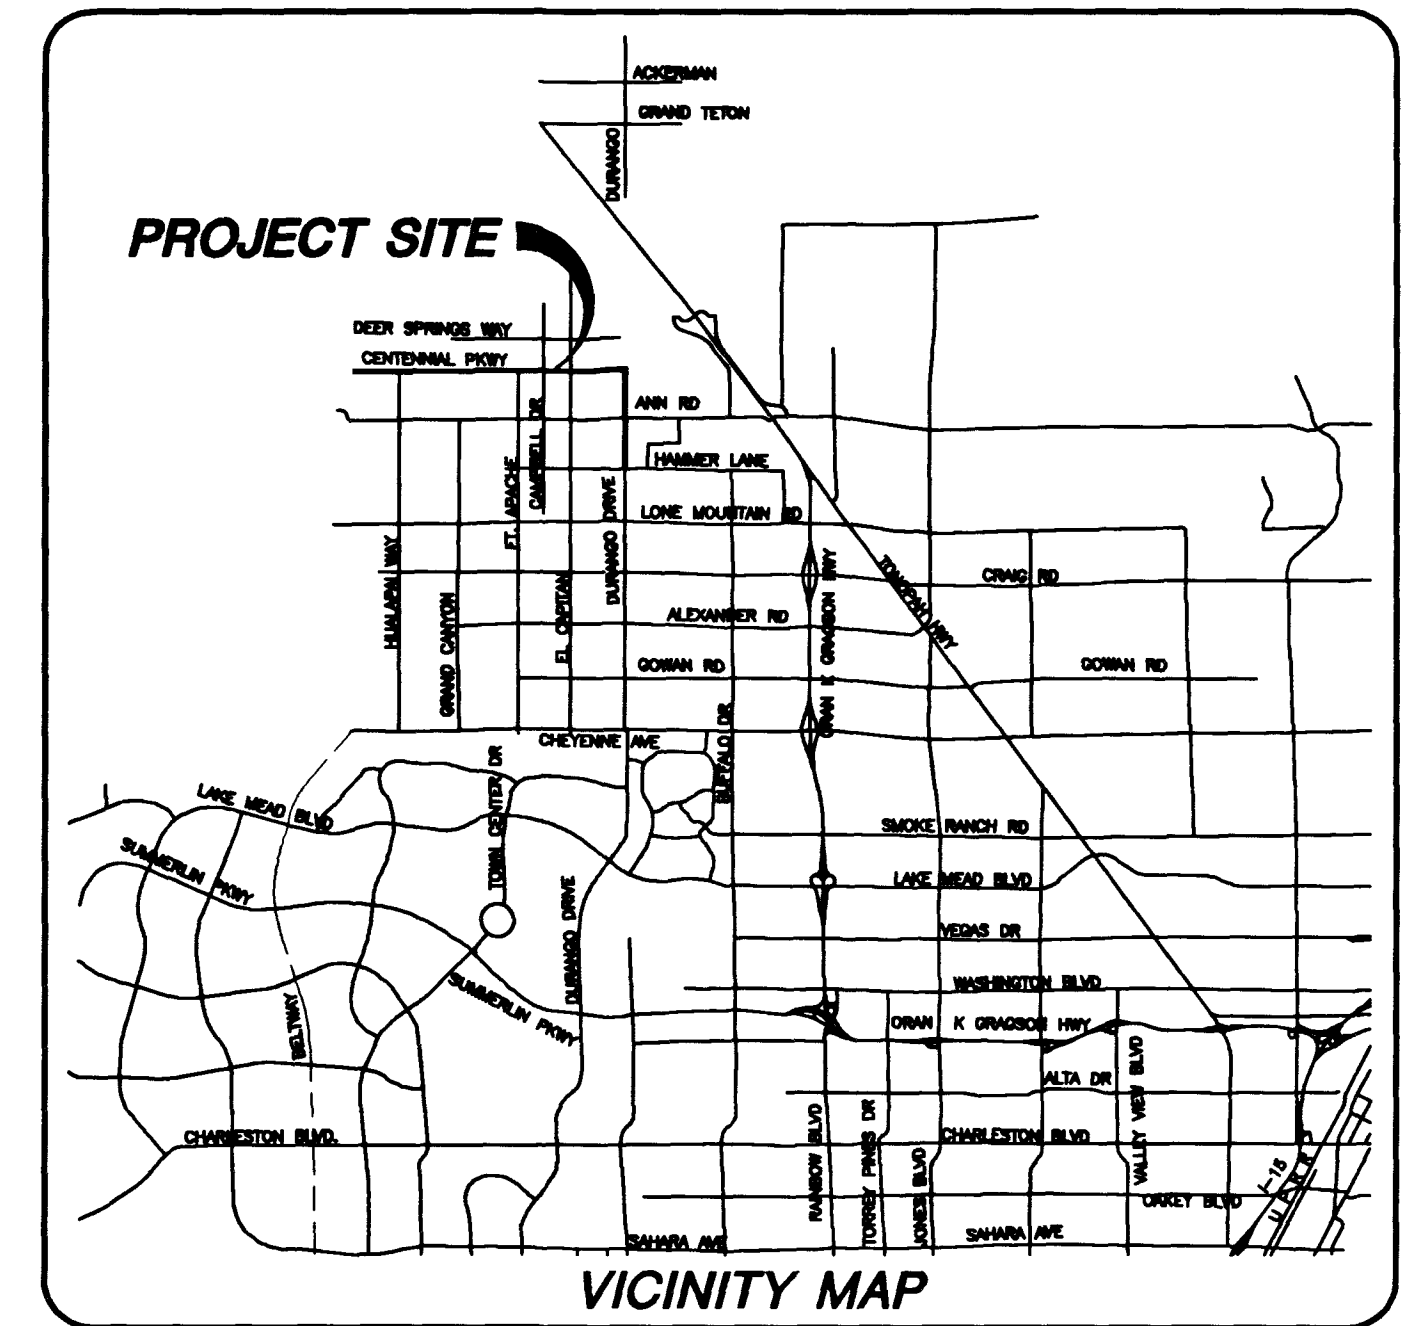
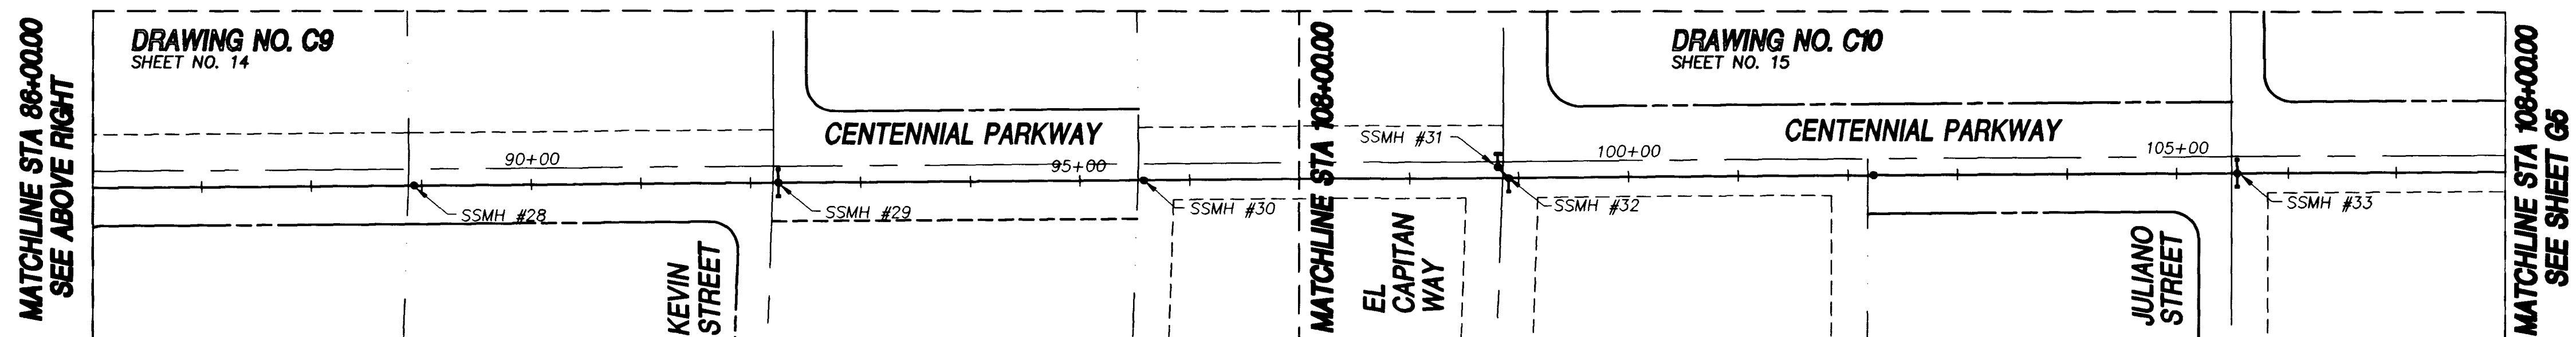
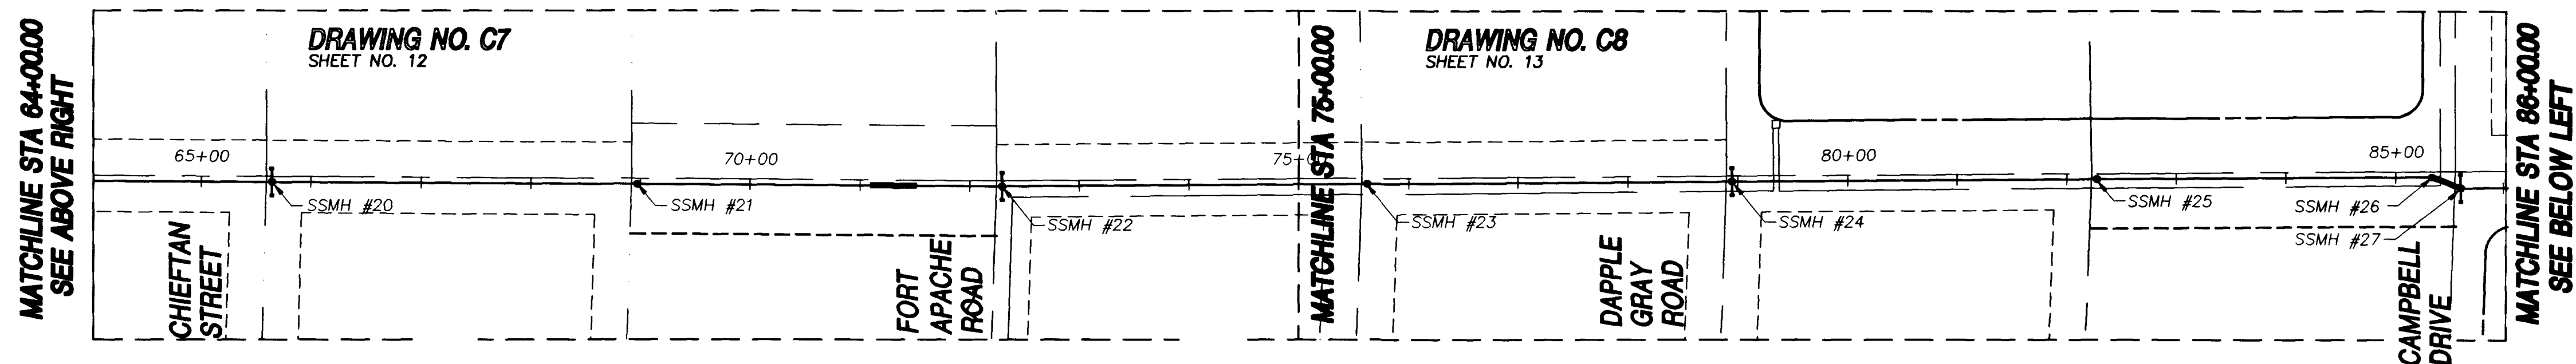
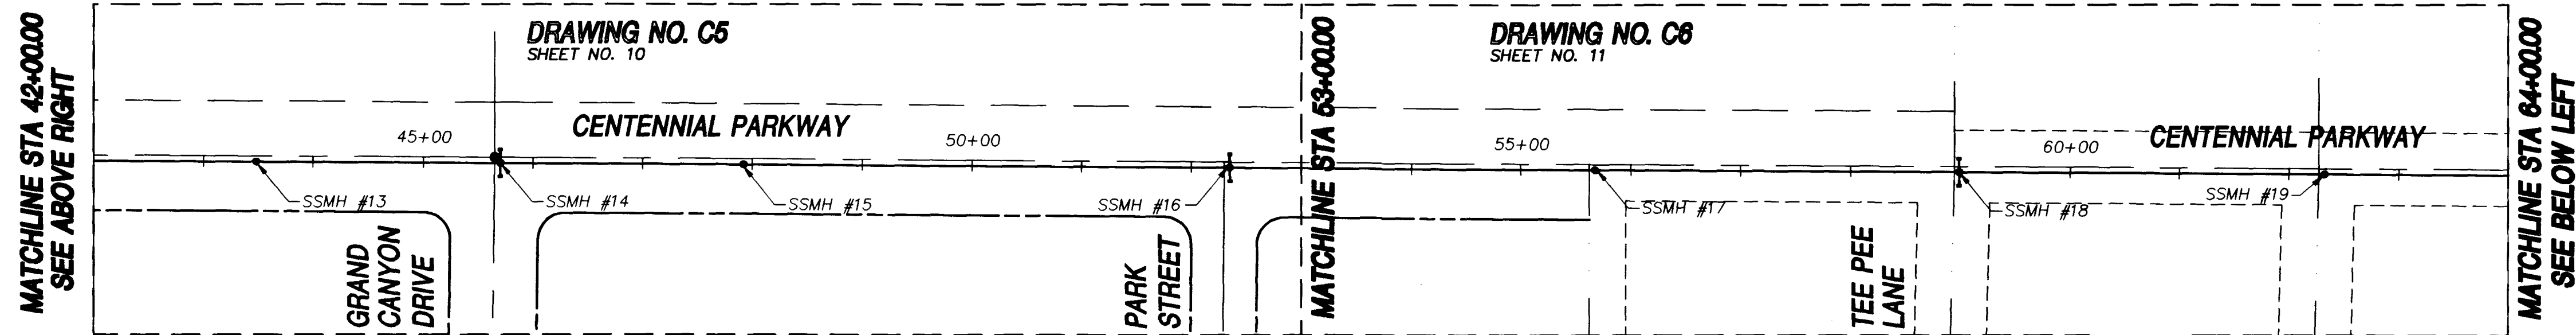
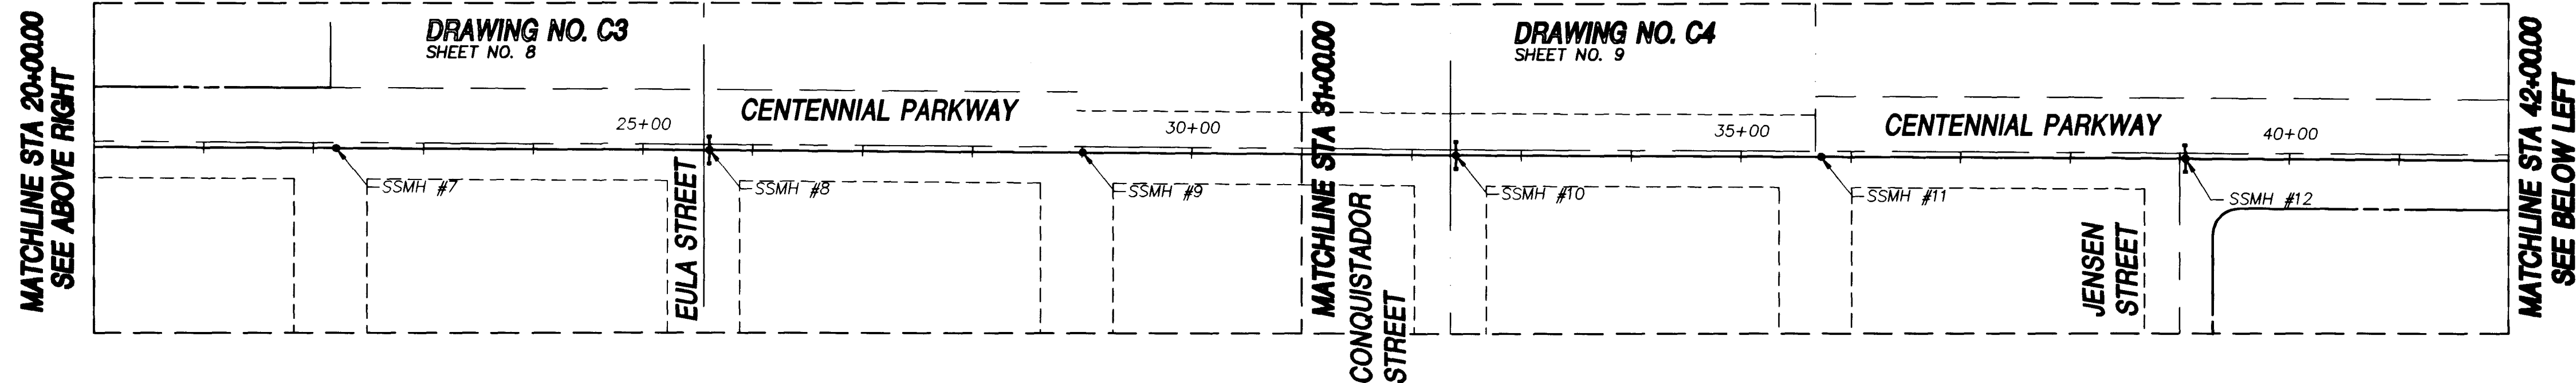
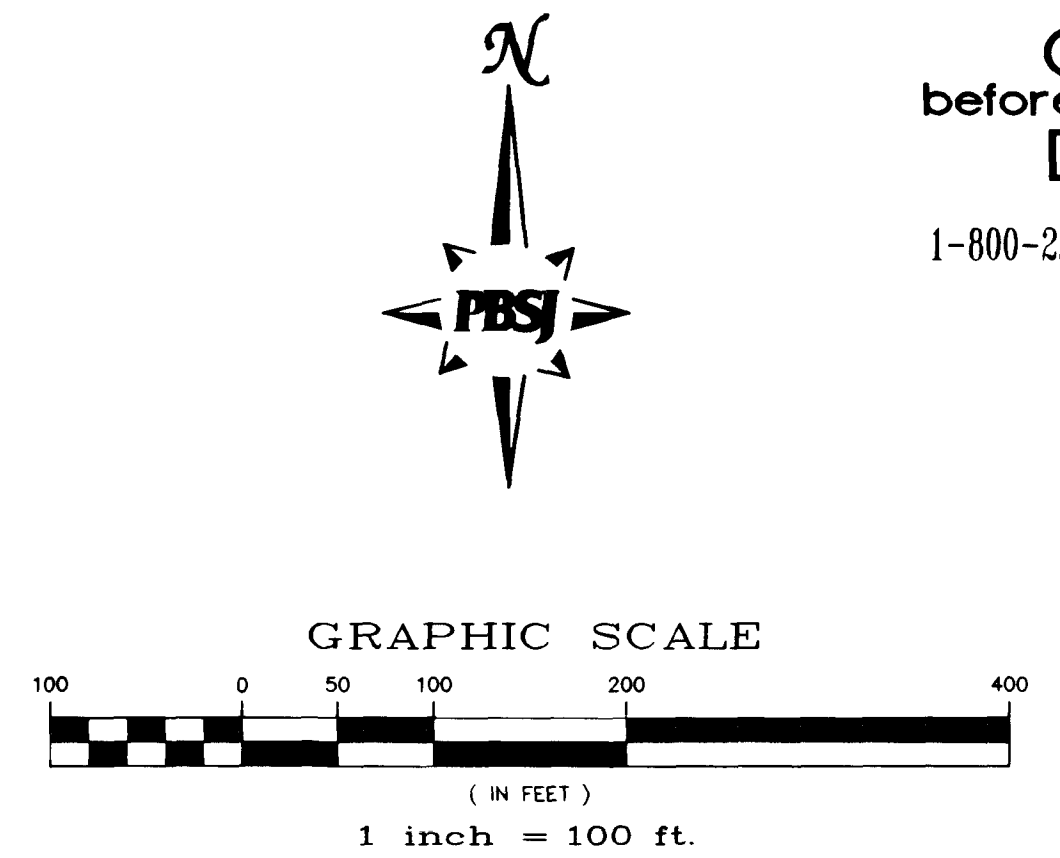


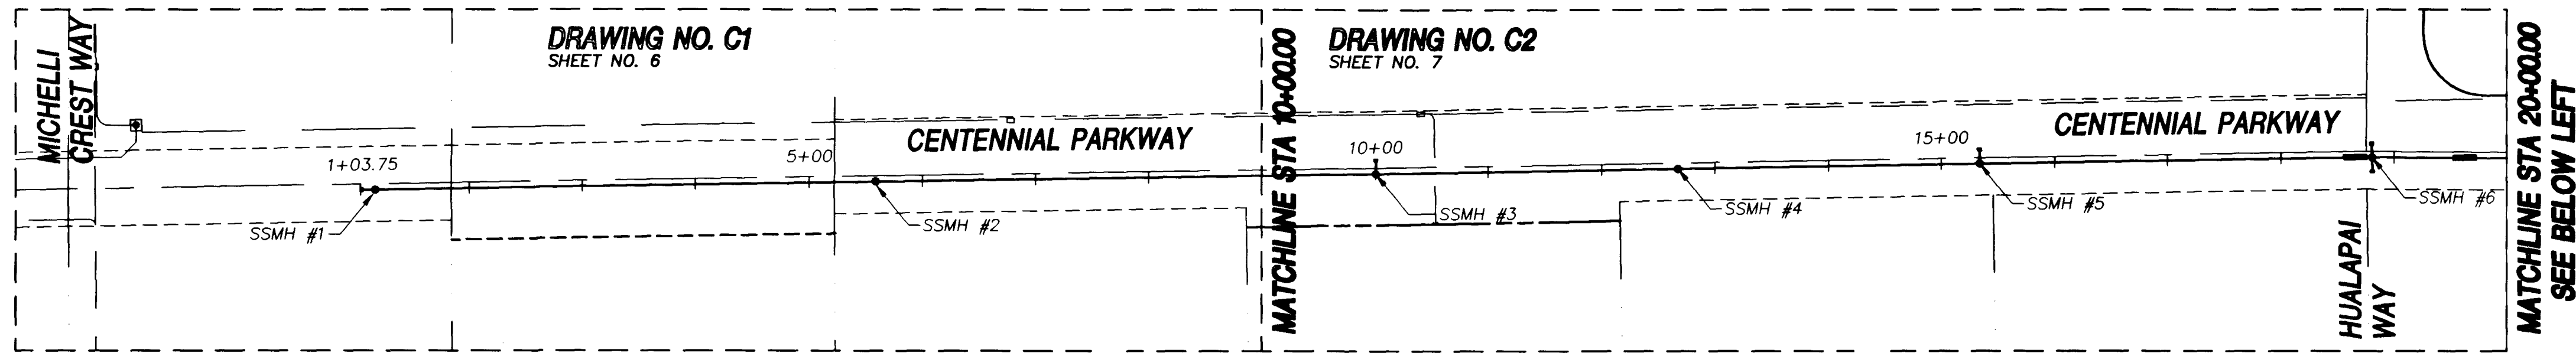


MANHOLE #	SHT #	NORTHING	EASTING	DIAMETER	BEARING	DISTANCE	STUBOUT
SSMH #1	C1	10053.01	13653.85	48"	N 89°04'00" E	441.62	
SSMH #2	C1	10060.20	14095.41	48"	N 89°04'00" E	441.63	
SSMH #3	C2	10067.40	14536.98	48"	N 89°04'00" E	267.00	8" NORTH
SSMH #4	C2	10071.75	14803.94	48"	N 89°04'00" E	266.90	
SSMH #5	C2	10076.10	15070.81	48"	N 89°04'00" E	346.57	8" NORTH
SSMH #6	C2	10081.63	15417.23	48"	S 89°41'32" E	340.00	8" N & S
SSMH #7	C3	10079.81	15757.22	48"	S 89°41'32" E	340.00	
SSMH #8	C3	10077.98	16097.22	48"	S 89°41'32" E	340.00	8" N & S
SSMH #9	C3	10076.15	16437.21	48"	S 89°41'32" E	339.72	
SSMH #10	C4	10074.33	16776.92	48"	S 89°41'38" E	332.47	8" N & S
SSMH #11	C4	10072.55	17109.39	48"	S 89°41'38" E	332.47	
SSMH #12	C4	10070.78	17441.86	48"	S 89°41'38" E	443.00	8" N & S
SSMH #13	C5	10068.41	17884.85	48"	S 89°41'38" E	221.88	
SSMH #14	C5	10067.22	18106.73	48"	S 89°40'12" E	221.87	8" N & S
SSMH #15	C5	10065.94	18328.59	48"	S 89°40'12" E	443.00	
SSMH #16	C5	10063.39	18771.59	48"	S 89°40'12" W	332.45	8" N & S
SSMH #17	C6	10061.48	19104.03	48"	S 89°40'12" W	331.68	
SSMH #18	C6	10059.57	19435.70	48"	S 89°40'12" E	333.15	8" N & S
SSMH #19	C6	10057.65	19768.85	48"	S 89°40'12" E	332.43	
SSMH #20	C7	10055.73	20101.27	48"	S 89°40'12" E	332.43	8" N & S
SSMH #21	C7	10053.82	20433.70	48"	S 89°41'12" E	332.43	
SSMH #22	C7	10051.91	20766.12	48"	N 89°36'17" E	332.50	8" N & S
SSMH #23	C8	10054.26	21098.56	48"	N 89°36'17" E	332.44	
SSMH #24	C8	10056.55	21430.99	48"	N 89°36'17" E	332.45	8" N & S
SSMH #25	C8	10058.85	21763.42	48"	N 89°36'17" E	306.27	
SSMH #26	C8	10060.96	22069.69	48"	S 69°28'56" E	28.01	
SSMH #27	C8	10051.14	22095.93	48"	N 89°35'36" E	331.93	8" N & S
SSMH #28	C9	10053.50	22427.85	48"	N 89°35'36" E	332.34	
SSMH #29	C9	10055.85	22760.17	48"	N 89°35'36" E	332.54	8" N & S
SSMH #30	C9	10058.21	23082.71	48"	N 89°35'36" E	332.90	
SSMH #31	C10	10070.51	23415.77	60"	N 45°00'00" W	14.14	30" N
SSMH #32	C10	10060.58	23425.60	60"	N 89°36'19" E	664.53	30" NW, 8" S
SSMH #33	C10	10065.15	24090.11	60"	N 89°36'19" E	664.39	8" N & S

MANHOLE TABLE

REVISIONS

DURANGO INTERCEPTOR SEWER
DRAWN BY: J. ARROYO
CHECKED BY: J. LUSTIG
DATE: 8-31-98

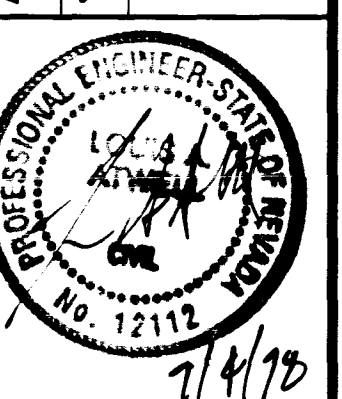

Department of Public Works
DURANGO INTERCEPTOR SEWER
SURVEY CONTROL AND KEY MAP



DRAWING NO. 4
G4

26

446-C4.TWE



DESIGNED
BY
C. L. B. Co.
1000 10th St.
San Francisco, Cal.
1000 10th St.
San Francisco, Cal.

REVISIONS



REVISIONS



Department of Public Works
DURANGO INTERSECTION SURVEY
SURVEY CONTROL, AND KEY MAP



DATE
BY

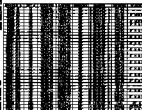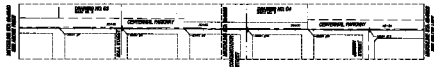

HANDOFF TABLE