
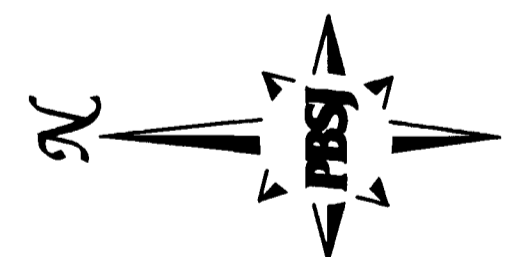
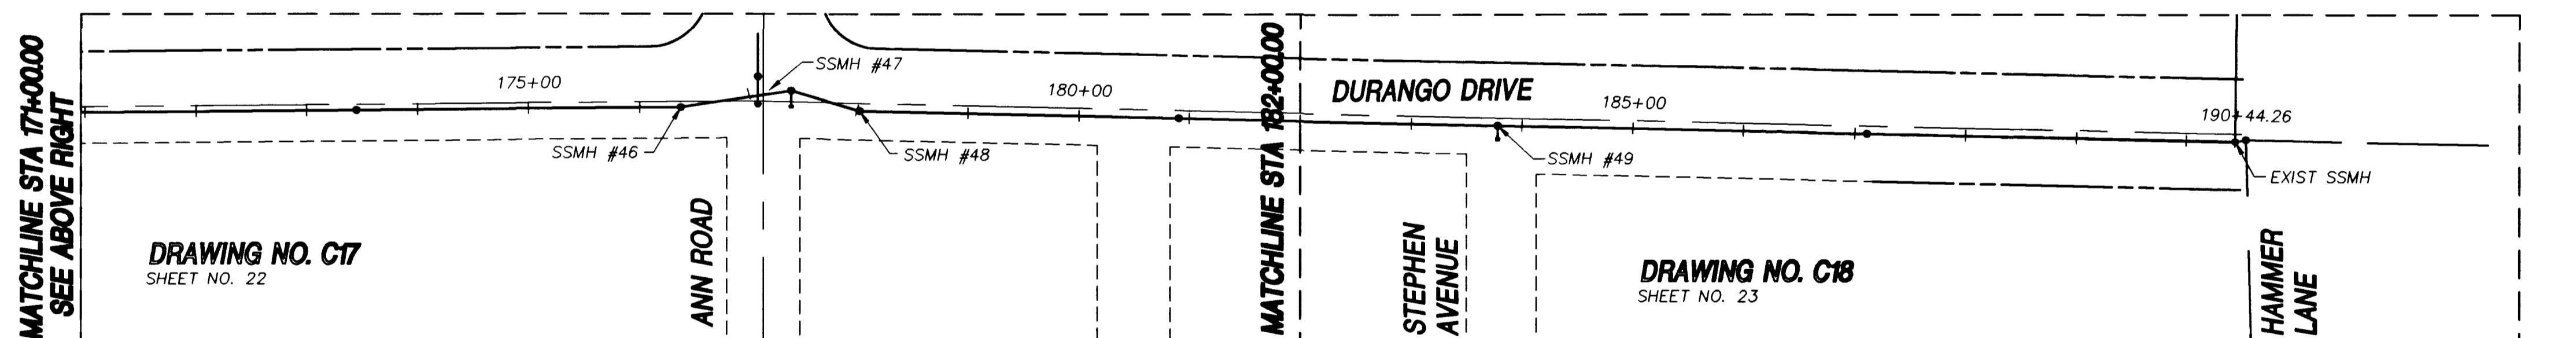
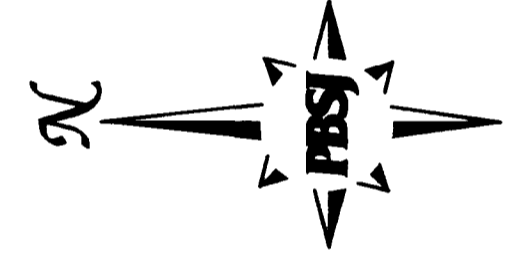
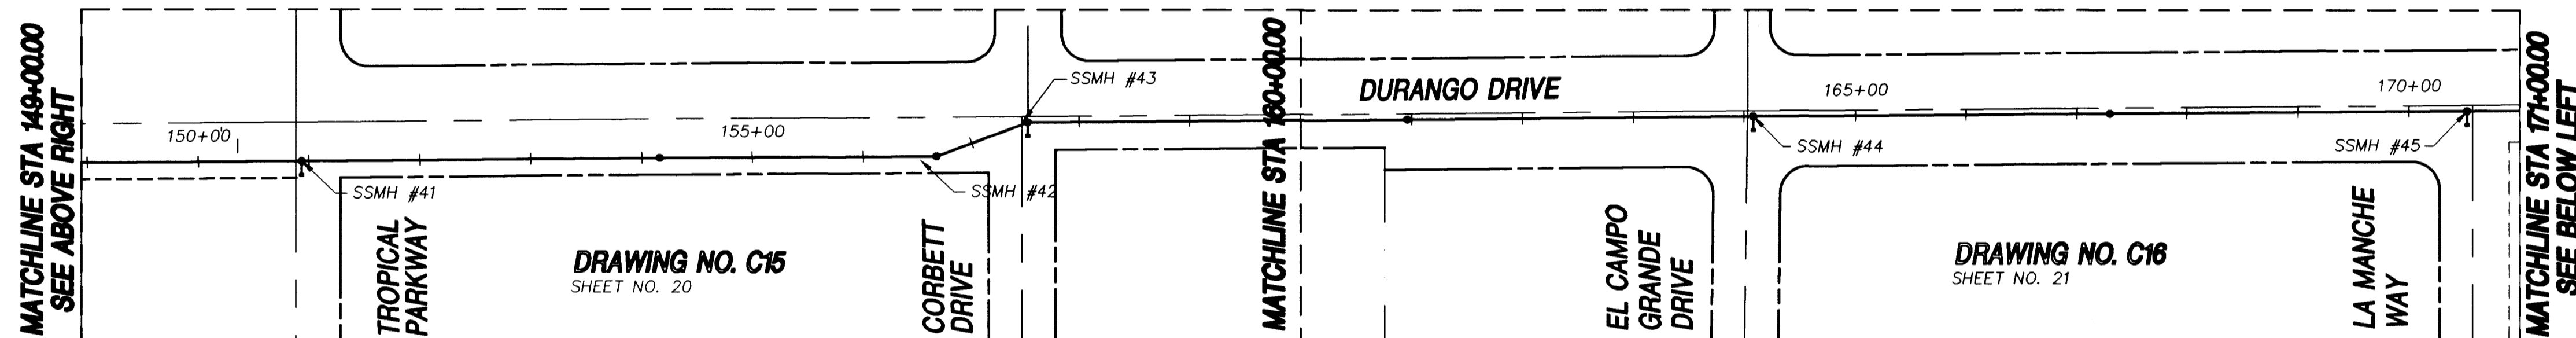
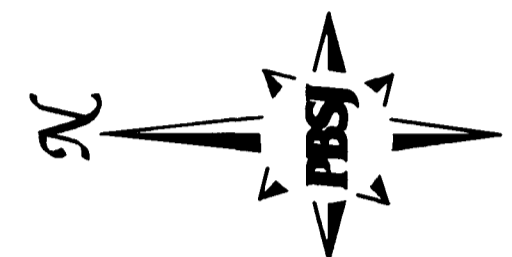
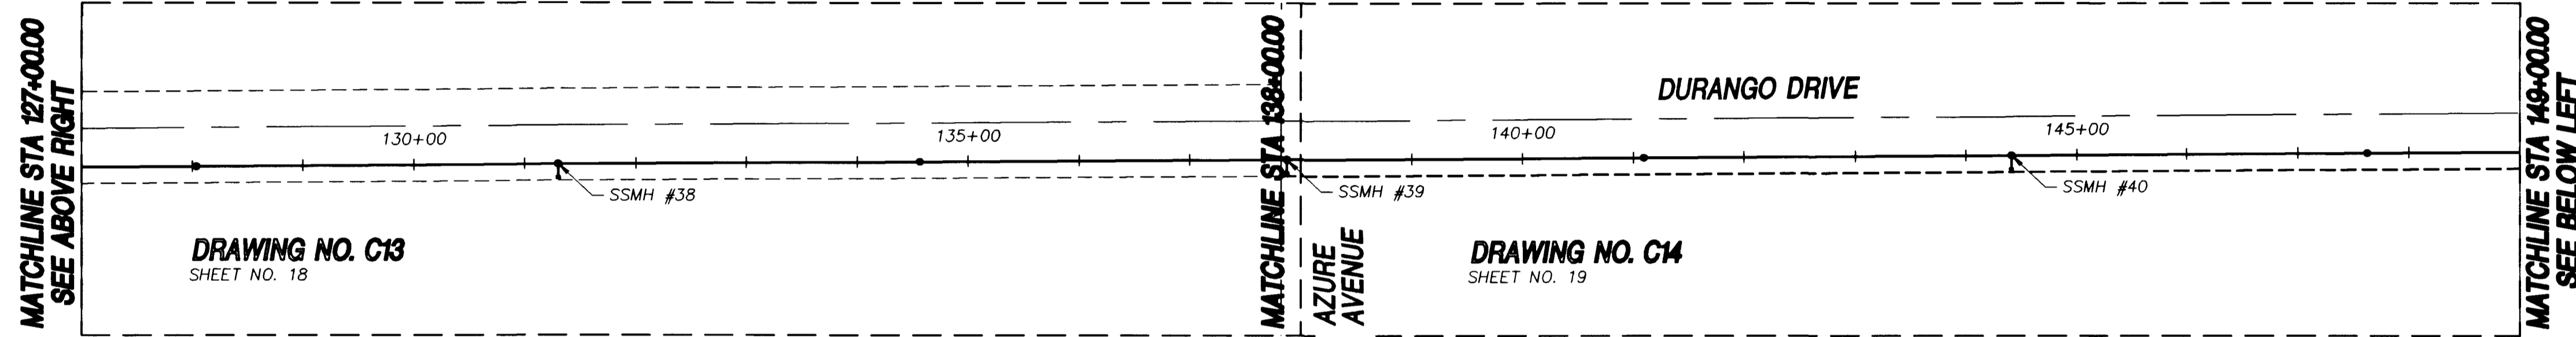
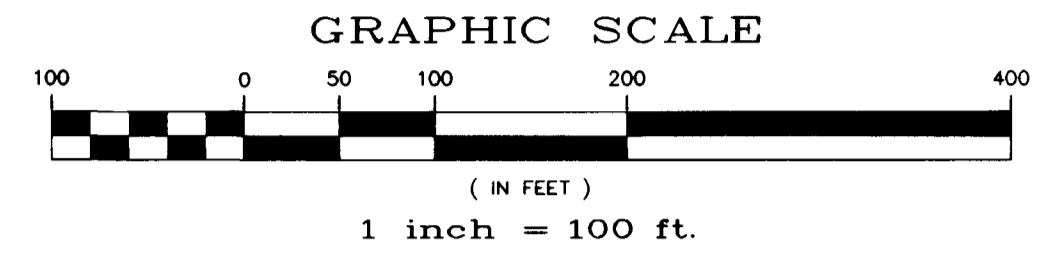


Avoid cutting underground utility lines "it's costly."  
**Call before you Dig**  
 1-800-227-2600

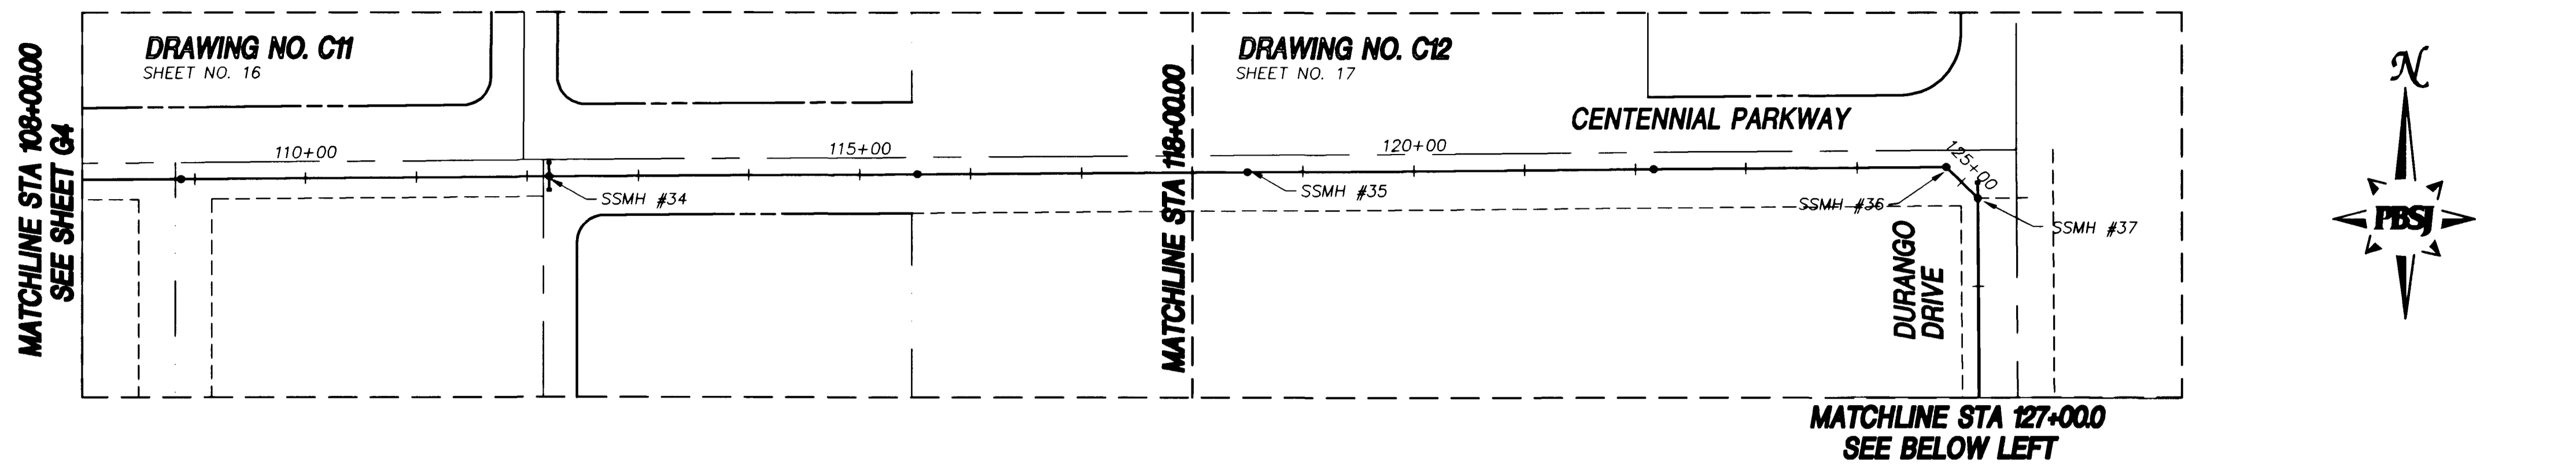

MANHOLE #	SHT #	NORTHING	EASTING	DIAMETER	BEARING	DISTANCE	STUBOUT
SSMH #34	C11	10069.73	24754.49	60"	N 89°35'34" E	630.32	8" N & S
SSMH #35	C12	10074.21	25384.79	60"	N 89°35'34" E	630.32	
SSMH #36	C12	10078.70	26015.10	60"	S 45°24'26" E	40.00	
SSMH #37	C12	10050.61	26043.58	60"	S 00°22'04" E	609.48	12" NORTH
SSMH #38	C13	9441.14	26047.49	60"	S 00°22'04" E	652.80	8" WEST
SSMH #39	C14	8783.36	26051.71	60"	S 00°21'49" E	653.13	8" WEST
SSMH #40	C14	8130.24	26055.86	60"	S 00°21'49" E	652.77	8" WEST
SSMH #41	C15	7477.48	26059.99	60"	S 00°28'33" E	572.41	8" WEST
SSMH #42	C15	6905.08	26064.76	60"	S 20°28'33" E	87.72	
SSMH #43	C15	6822.91	26095.45	60"	S 00°28'33" E	654.53	8" WEST
SSMH #44	C16	6168.40	26100.88	60"	S 00°27'51" W	644.40	8" WEST
SSMH #45	C16	5524.02	26106.10	60"	S 00°27'51" E	584.47	8" WEST
SSMH #46	C17	4939.57	26110.84	60"	S 08°34'20" E	101.04	
SSMH #47	C17	4839.66	26125.90	60"	S 16°31'05" W	64.09	12" WEST
SSMH #48	C17	4778.22	26107.68	60"	S 01°15'13" W	575.47	
SSMH #49	C18	4202.88	26095.08	60"	S 01°15'13" W	666.53	8" WEST
EXIST SSMH	C18	3536.51	26080.50	60"			

MANHOLE TABLE

**REVISIONS**

NO.	DATE	DESCRIPTION

**DURANGO INTERCEPTOR SEWER**  
 PROJECT NO. 511449  
 DESIGNER: J. ARROYO  
 CHECKER: J. LUSTIG  
 DATE: 7-27-98  
 L. ATWELL


**PBSJ**  
 901 N. Green Valley Pkwy.  
 Henderson, Nevada 89014  
 Phone: 702/887-7255  
 Fax: 702/887-7200

ENGINEERING, PLANNING, SURVEYING, CONSTRUCTION SERVICES

Department of Public Works  
 DURANGO INTERCEPTOR SEWER  
 SURVEY CONTROL AND KEY MAP

**CITY OF LAS VEGAS**  
 NEVADA

DRAWING No. G5  
 5  
 26

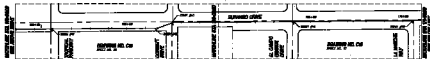

MANICULE TABLE

DATE: 1-10-50  
 DRAWN BY: [Signature]  
 CHECKED BY: [Signature]

REVISIONS	
NO.	DESCRIPTION



Department of Public Works  
 DURANGO INTERCEPTOR SEWER  
 SURVEY CONTROL AND KEY MAP

