
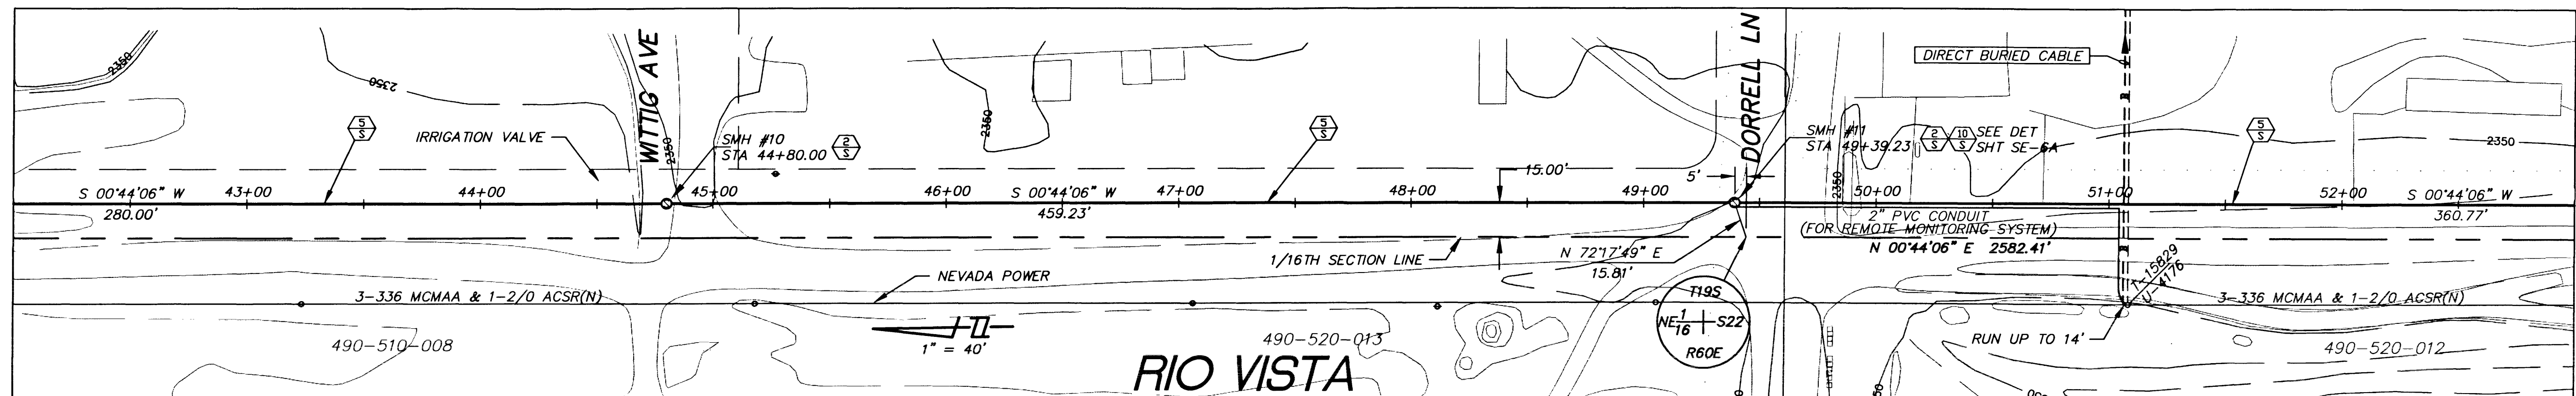
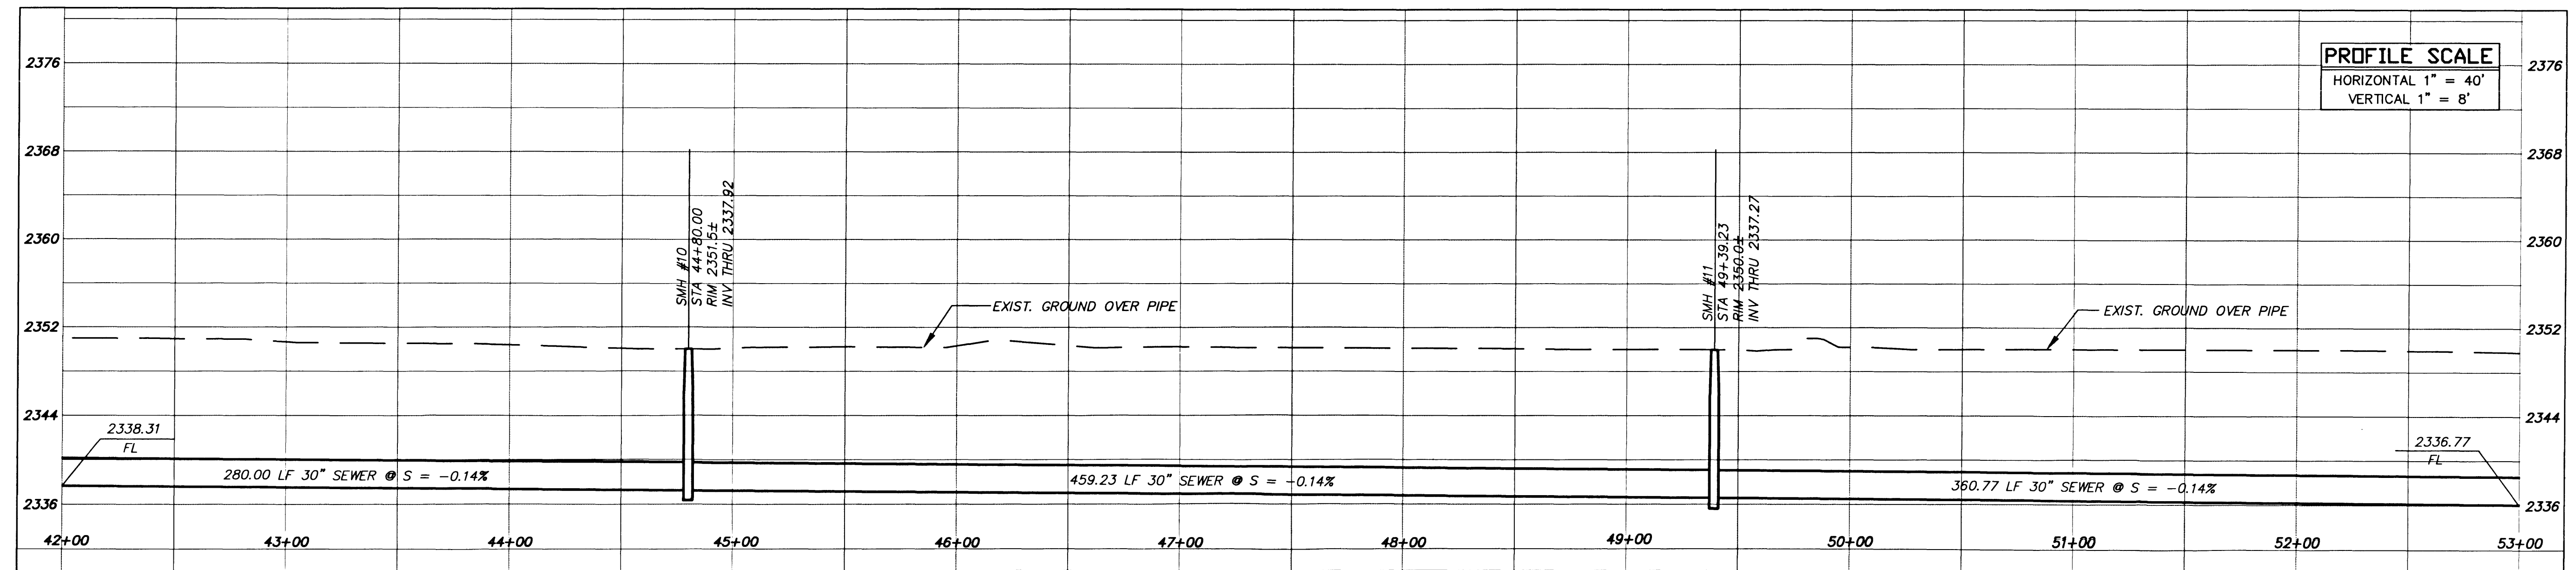
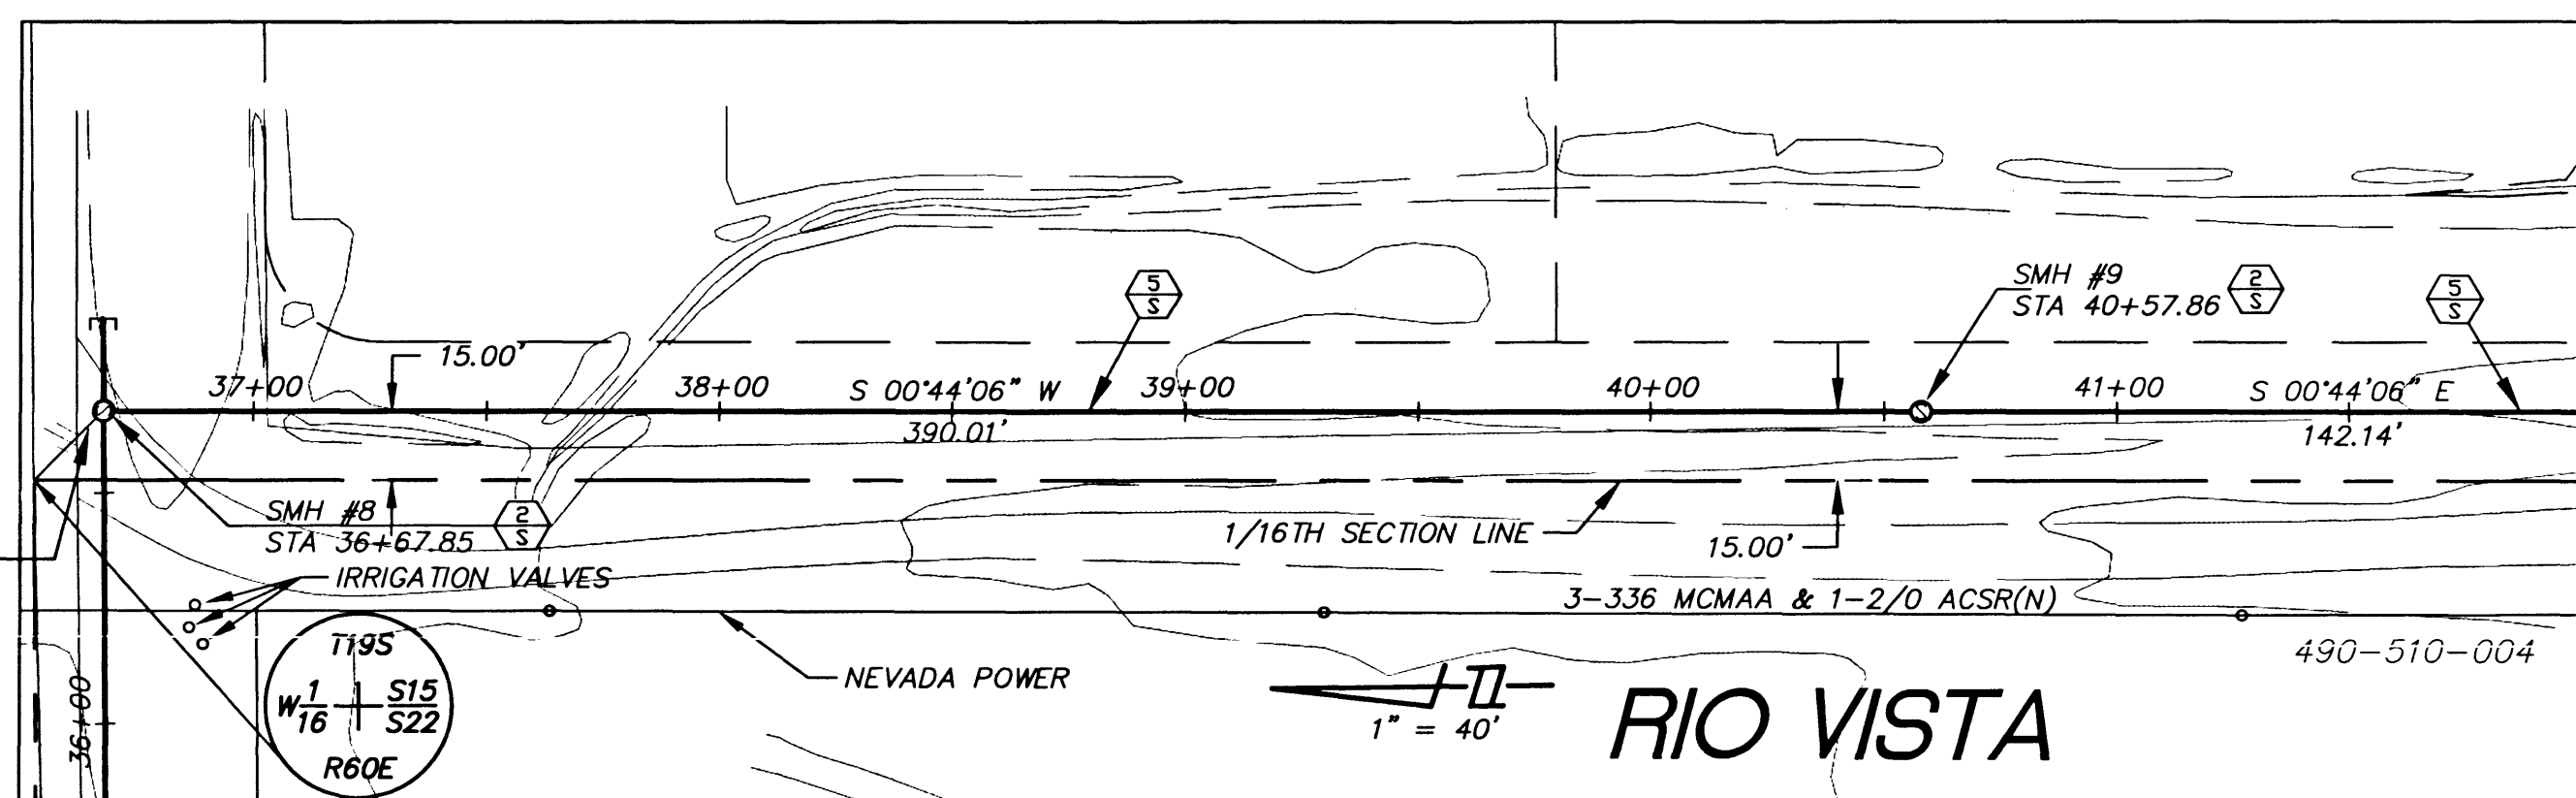
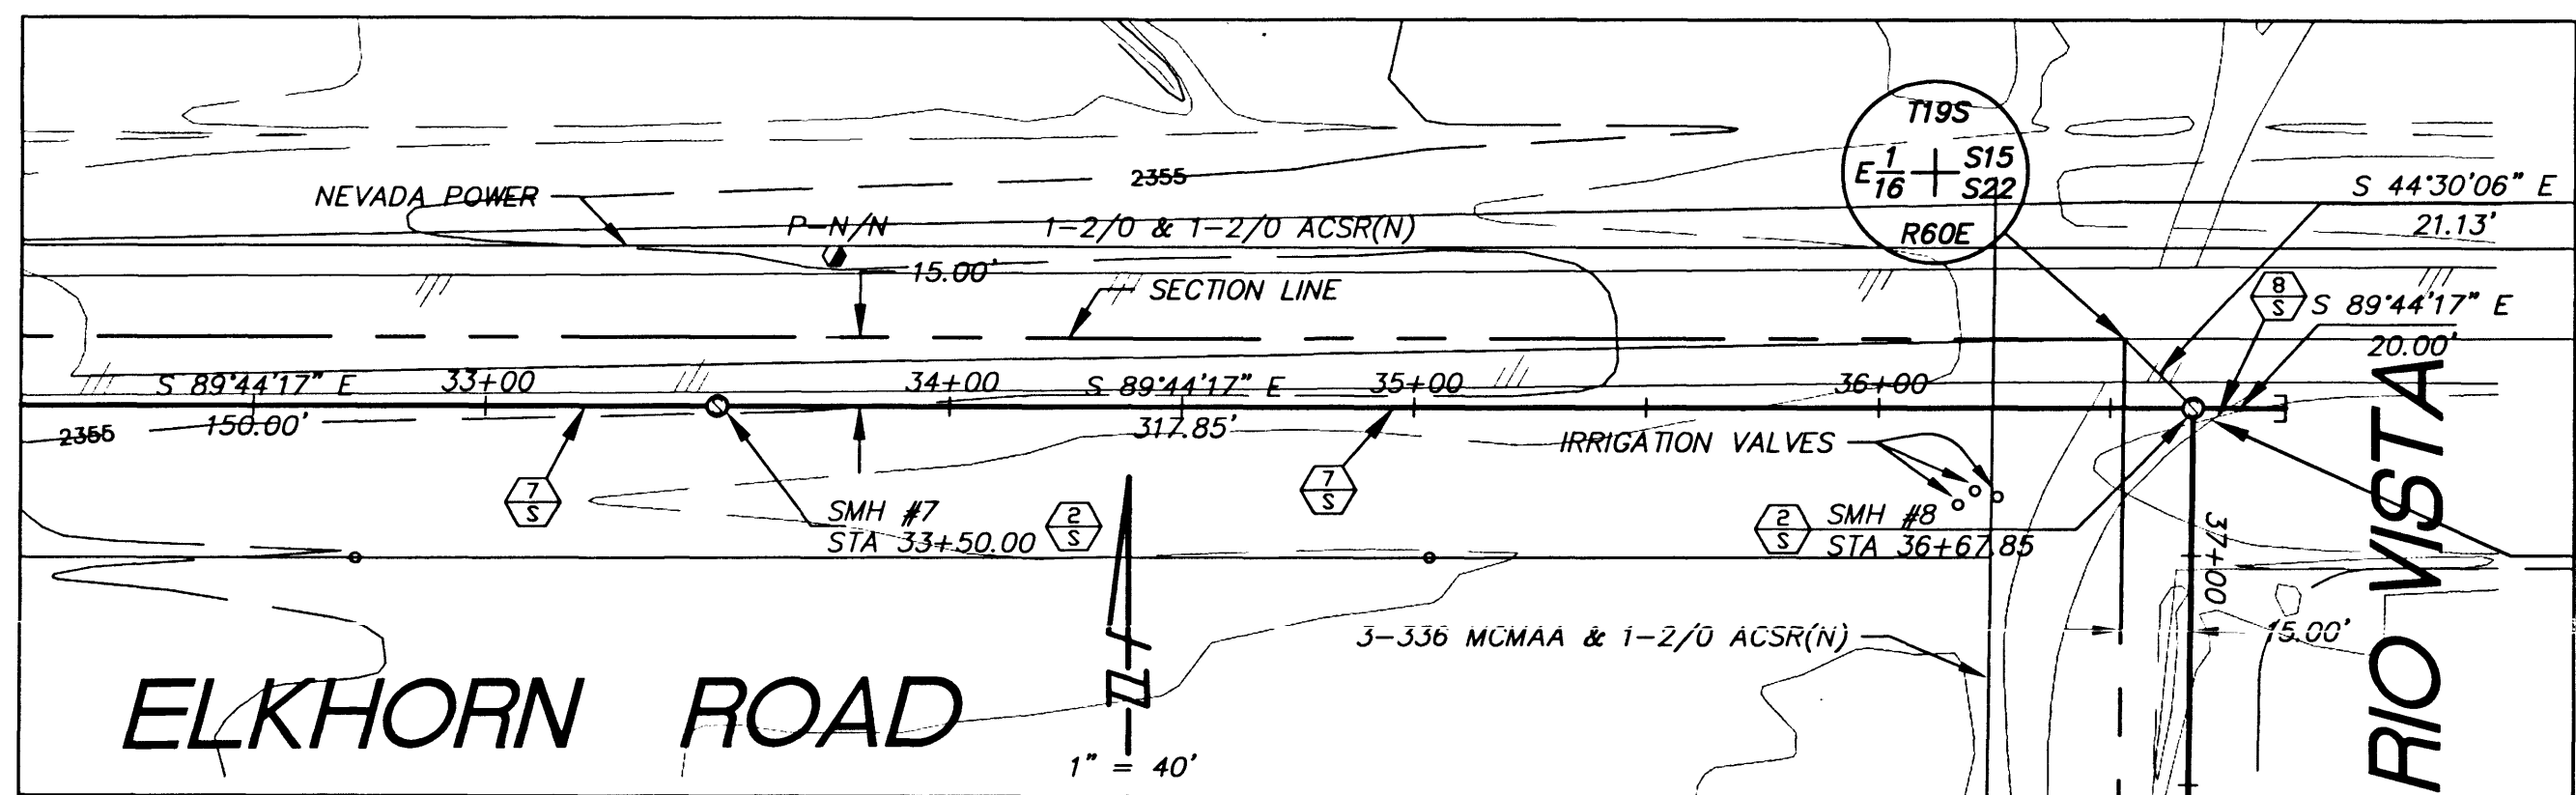
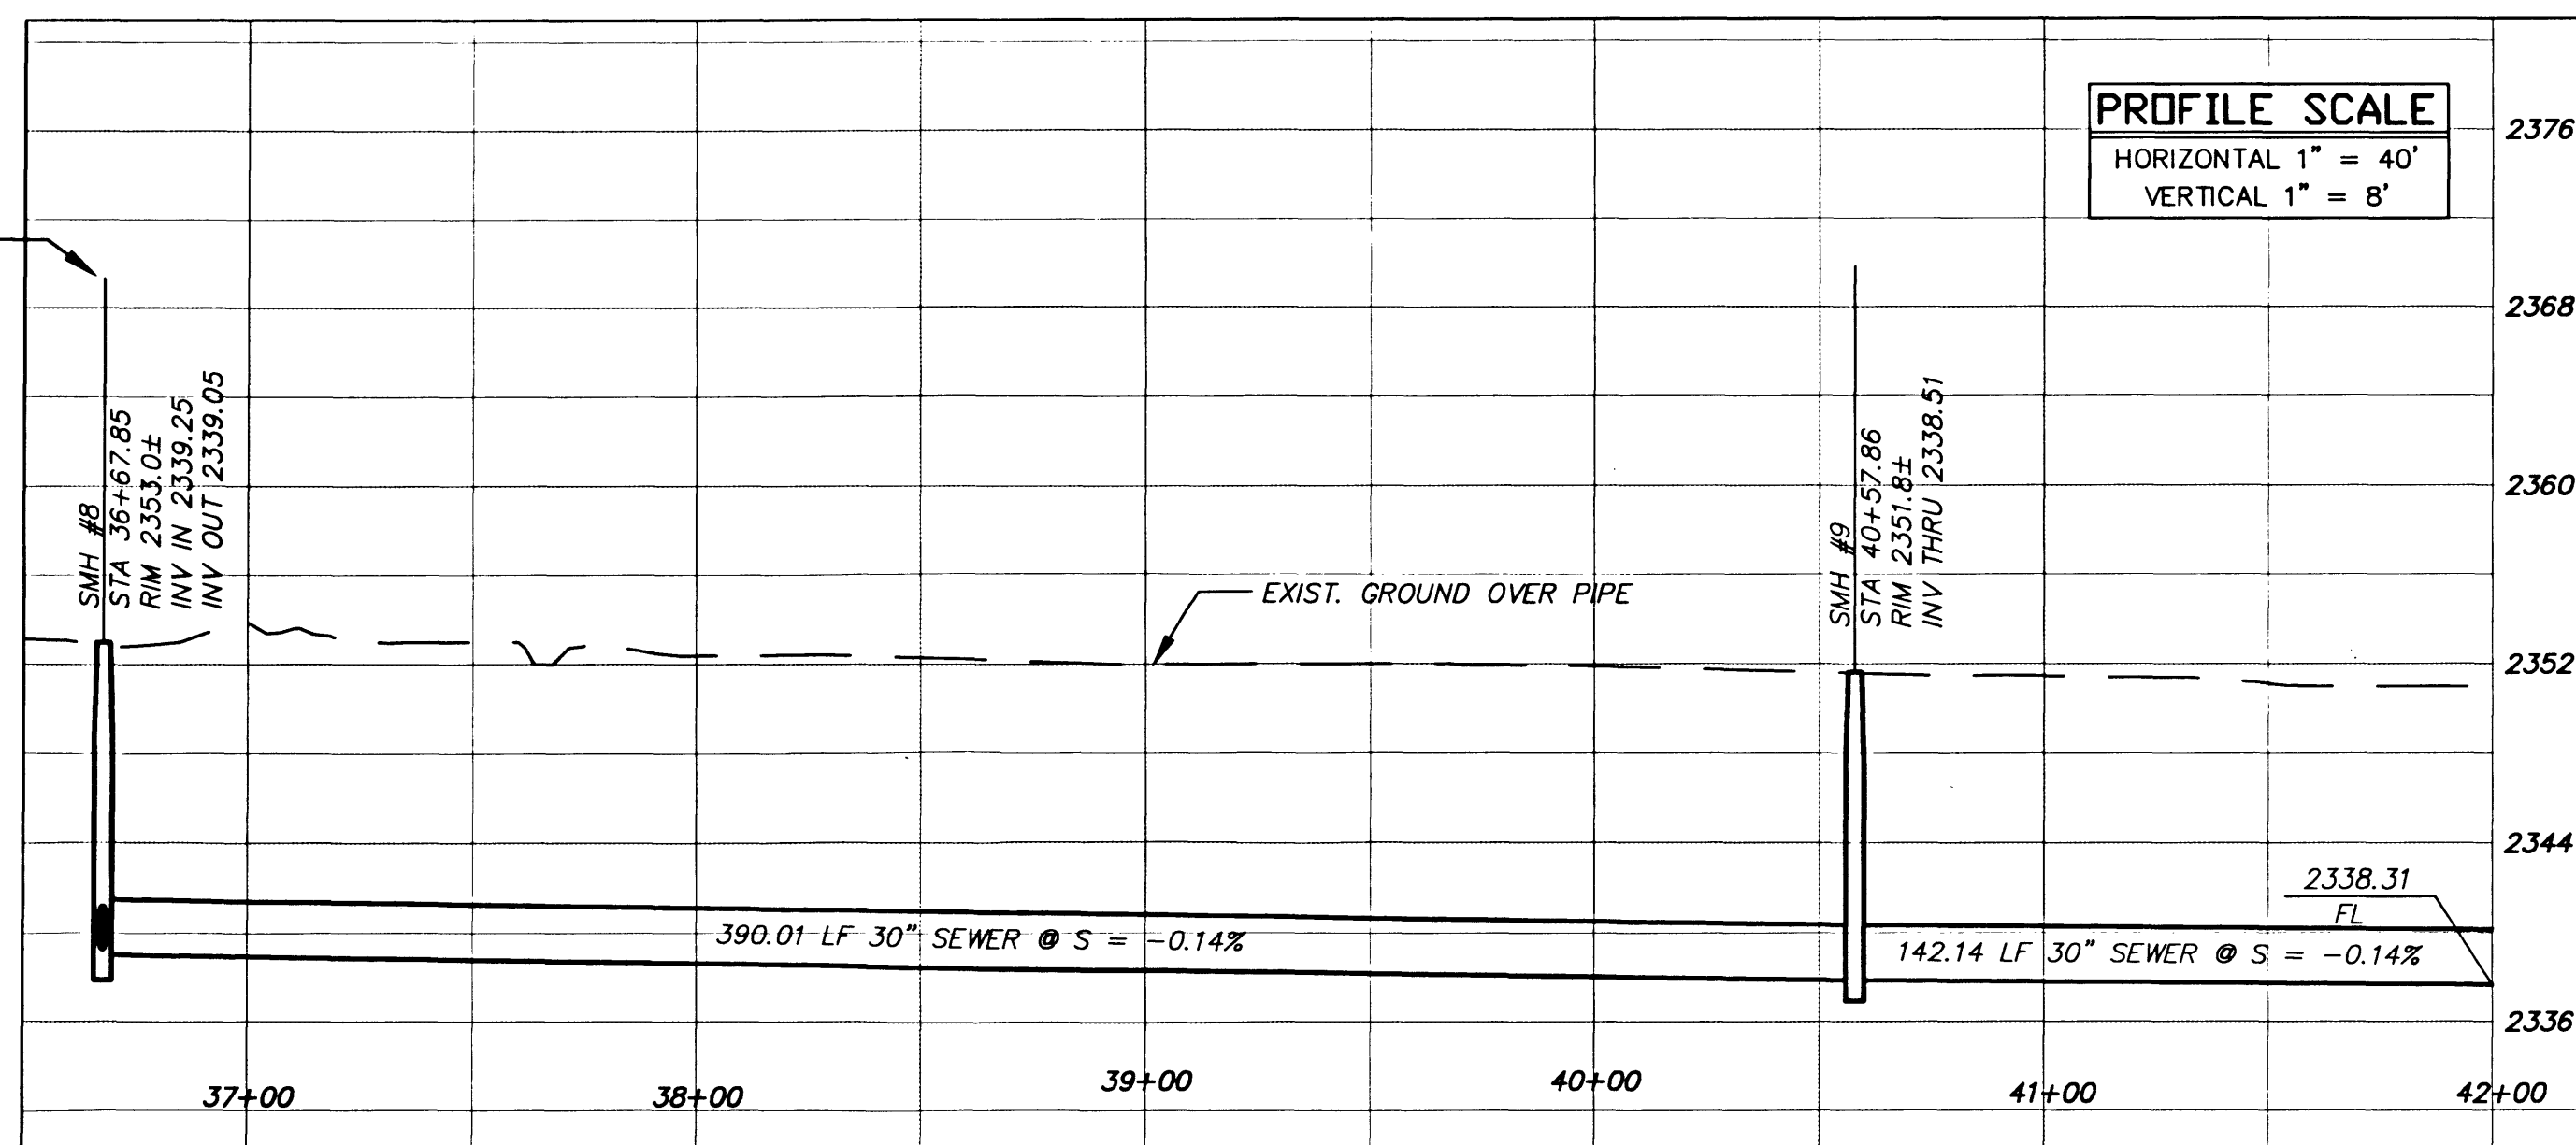


MATCH LINE STA.32+00 SEE SHEET SE-1A

MATCH LINE STA.42+00
SEE ABOVE RIGHT

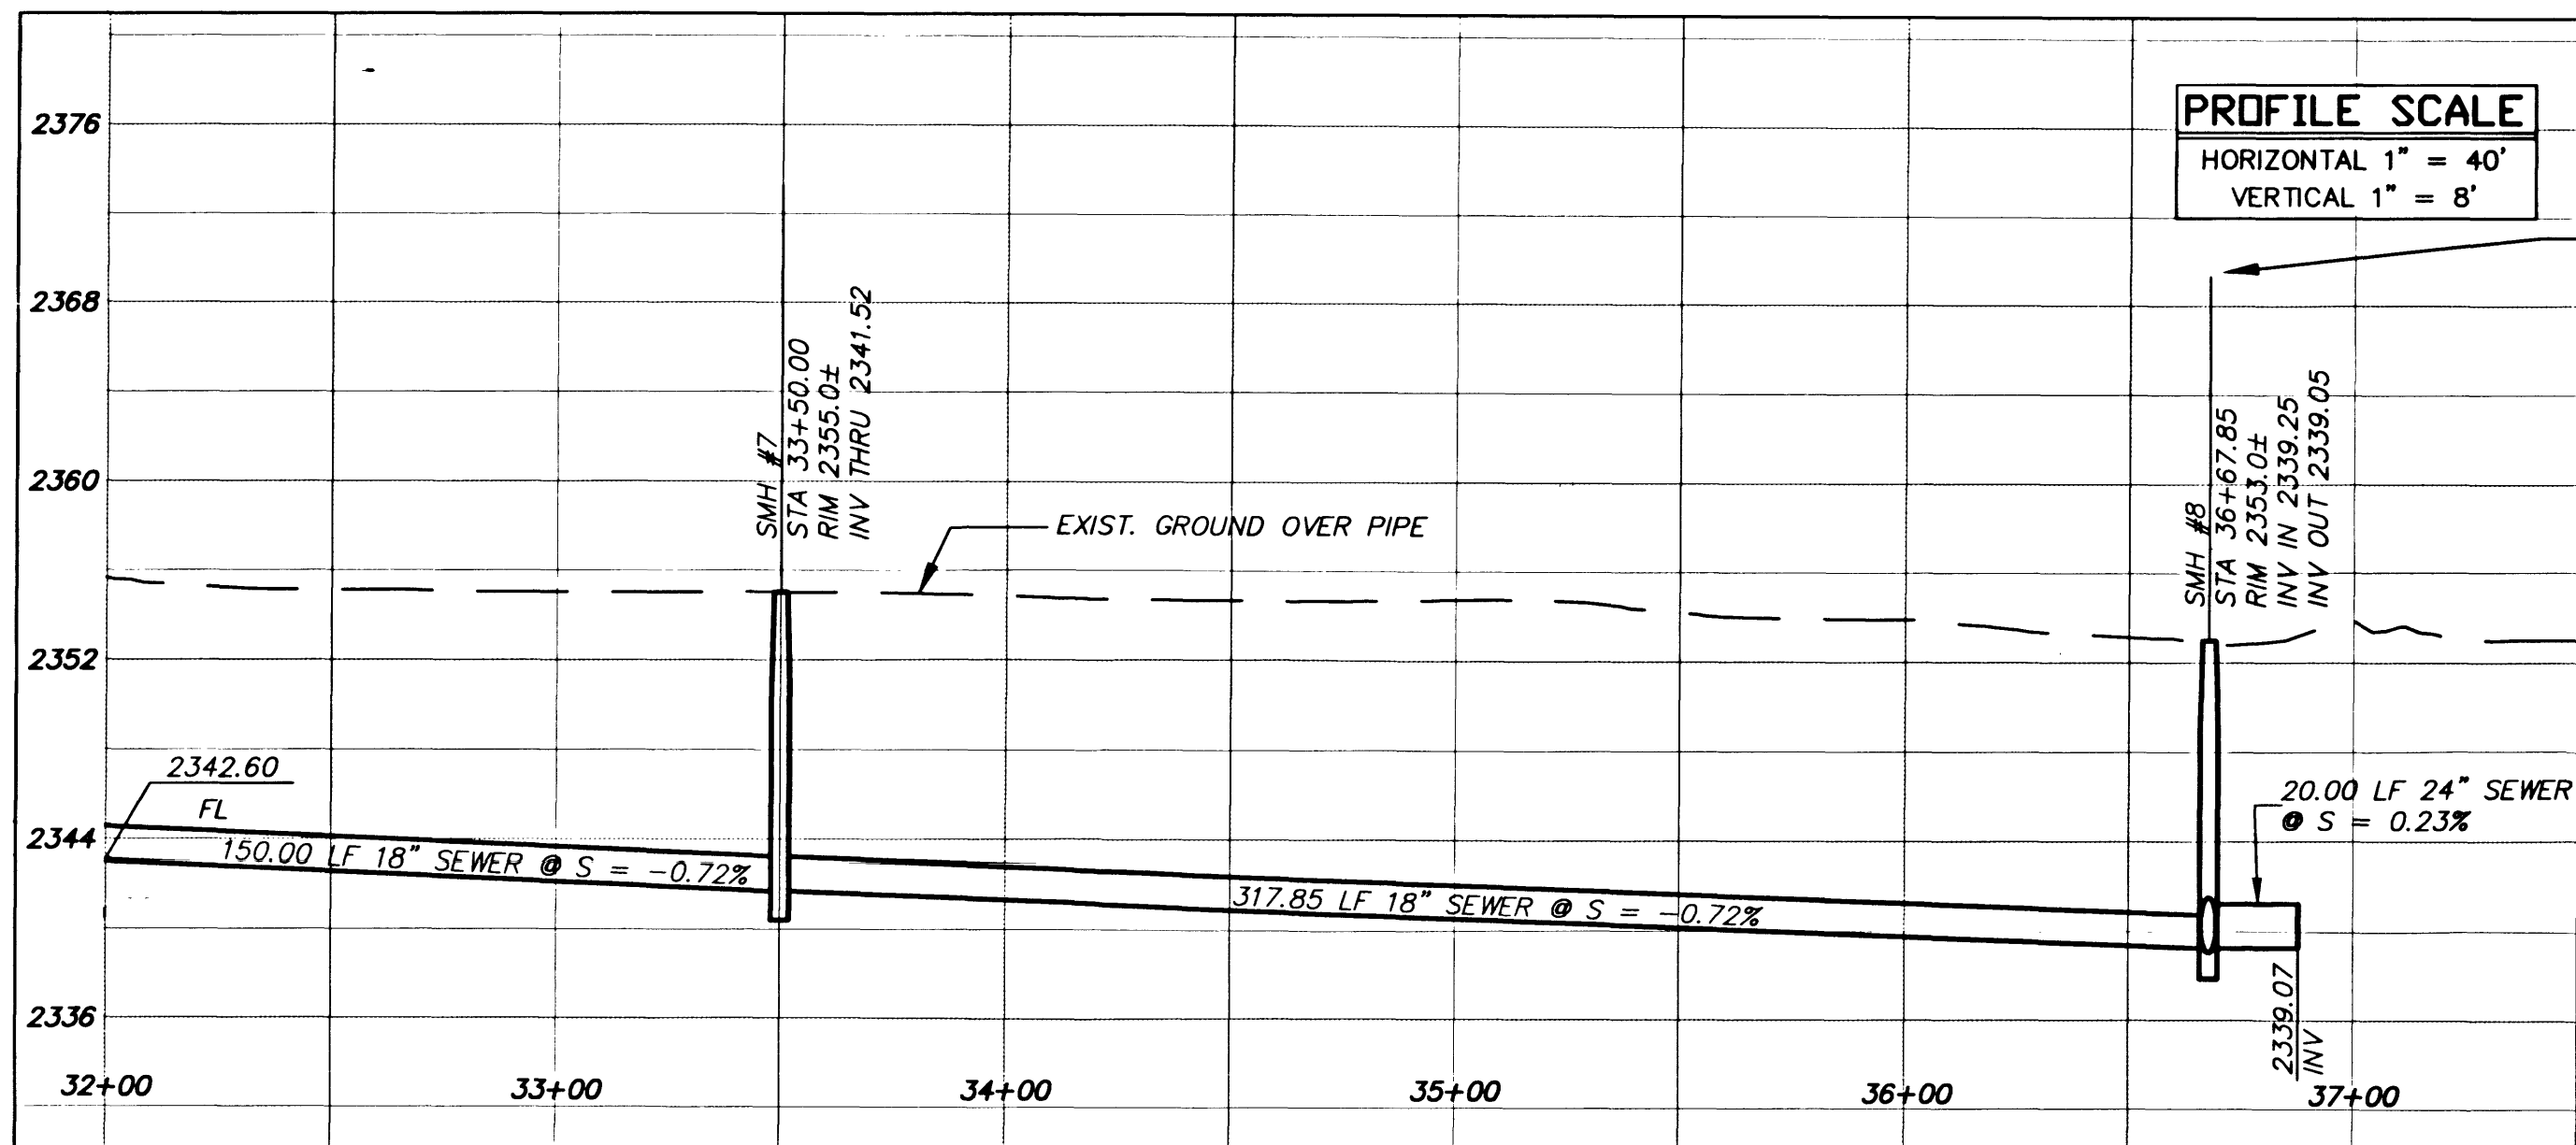

Call
before you
Dig.
1-800-227-2600
UNDERGROUND SERVICE (USA)

NOTE: FOR QUANTITIES SEE SHEET SE-6A

MATCH LINE STA.42+00 SEE BELOW LEFT

MATCH LINE STA.53+00
SEE SHEET SE-3A

ENGINEER

WATT/LV, INC.

ELKHORN SPRINGS SEWER

ELKHORN SPRINGS OFF-SITE SEWER

STA.32+00 - STA.53+00

SHEET NO.:

SE-2A

4 OF 8 SHEETS

PLANNING
• CIVIL ENGINEERING
• ENVIRONMENTAL SERVICES
• LAND SURVEYING
• DEVELOPER SERVICES
• PUBLIC WORKS
• WATER RESOURCES

THE KEITH COMPANIES, NEVADA

4052 SOUTH INDUSTRIAL ROAD, LAS VEGAS, NV 89103 (702)733-0350 FAX (702)733-9282

0. ELKHORN\216502A Tue Dec 21 02:05:13 1993 SHARED 1-9 WHITEOUT 10, 50, 10 11 & UP- 486-50411
HP DesignJet 600! HP-GL/2 ADI 4.2 plotter driver by Hewlett-Packard 1.0