


**MATCH LINE STA. 64+00
SEE ABOVE RIGHT**

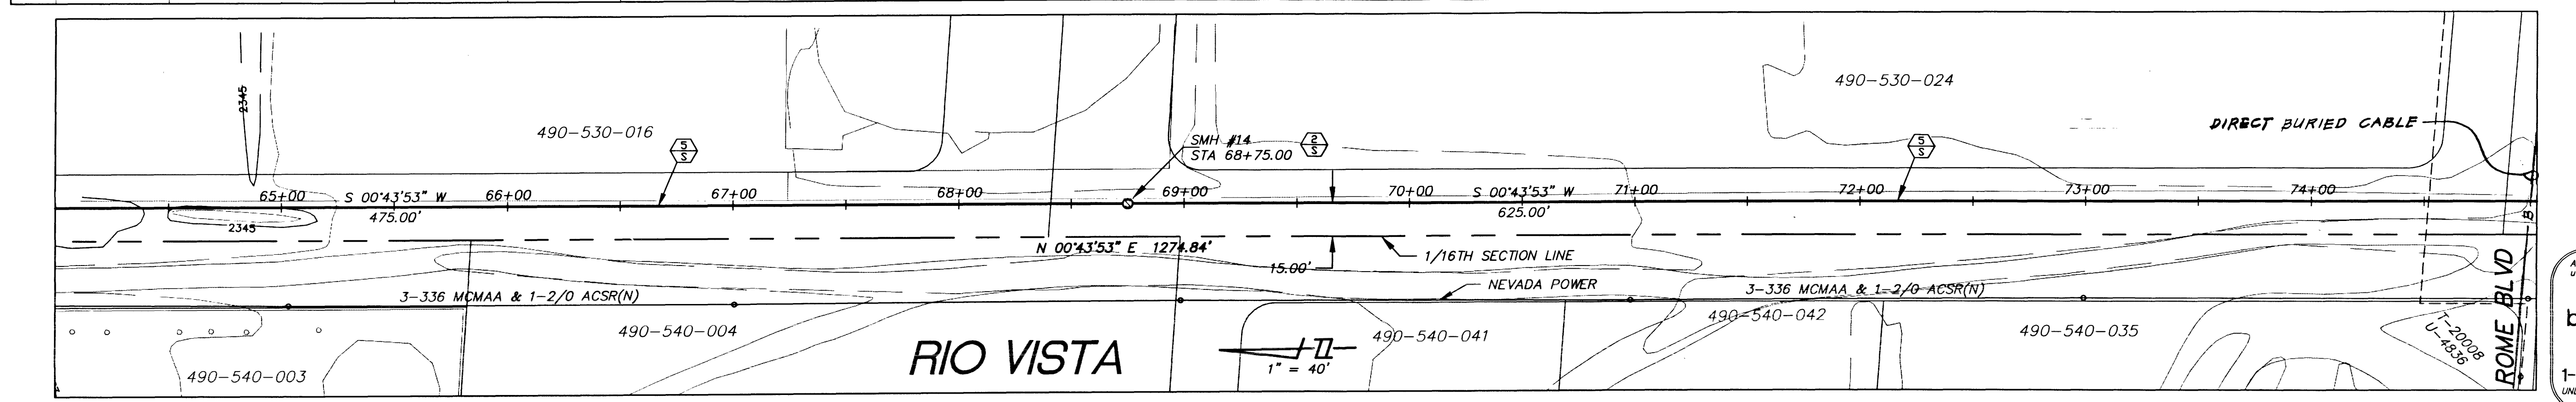

PROFILE SCALE
 HORIZONTAL 1" = 40'
 VERTICAL 1" = 8'

MATCH LINE STA. 75+00
SEE SHEET SE-4A

Avoid cutting underground utility lines. It's costly.

**Call
before you
Dig.**

1-800-227-2600
UNDERGROUND SERVICE (USA)

NOTE: FOR QUANTITIES SEE SHEET SE-6A

SHEET NO.:
SE-3A
307Y-4299-05
5 OF 8 SHEETS