

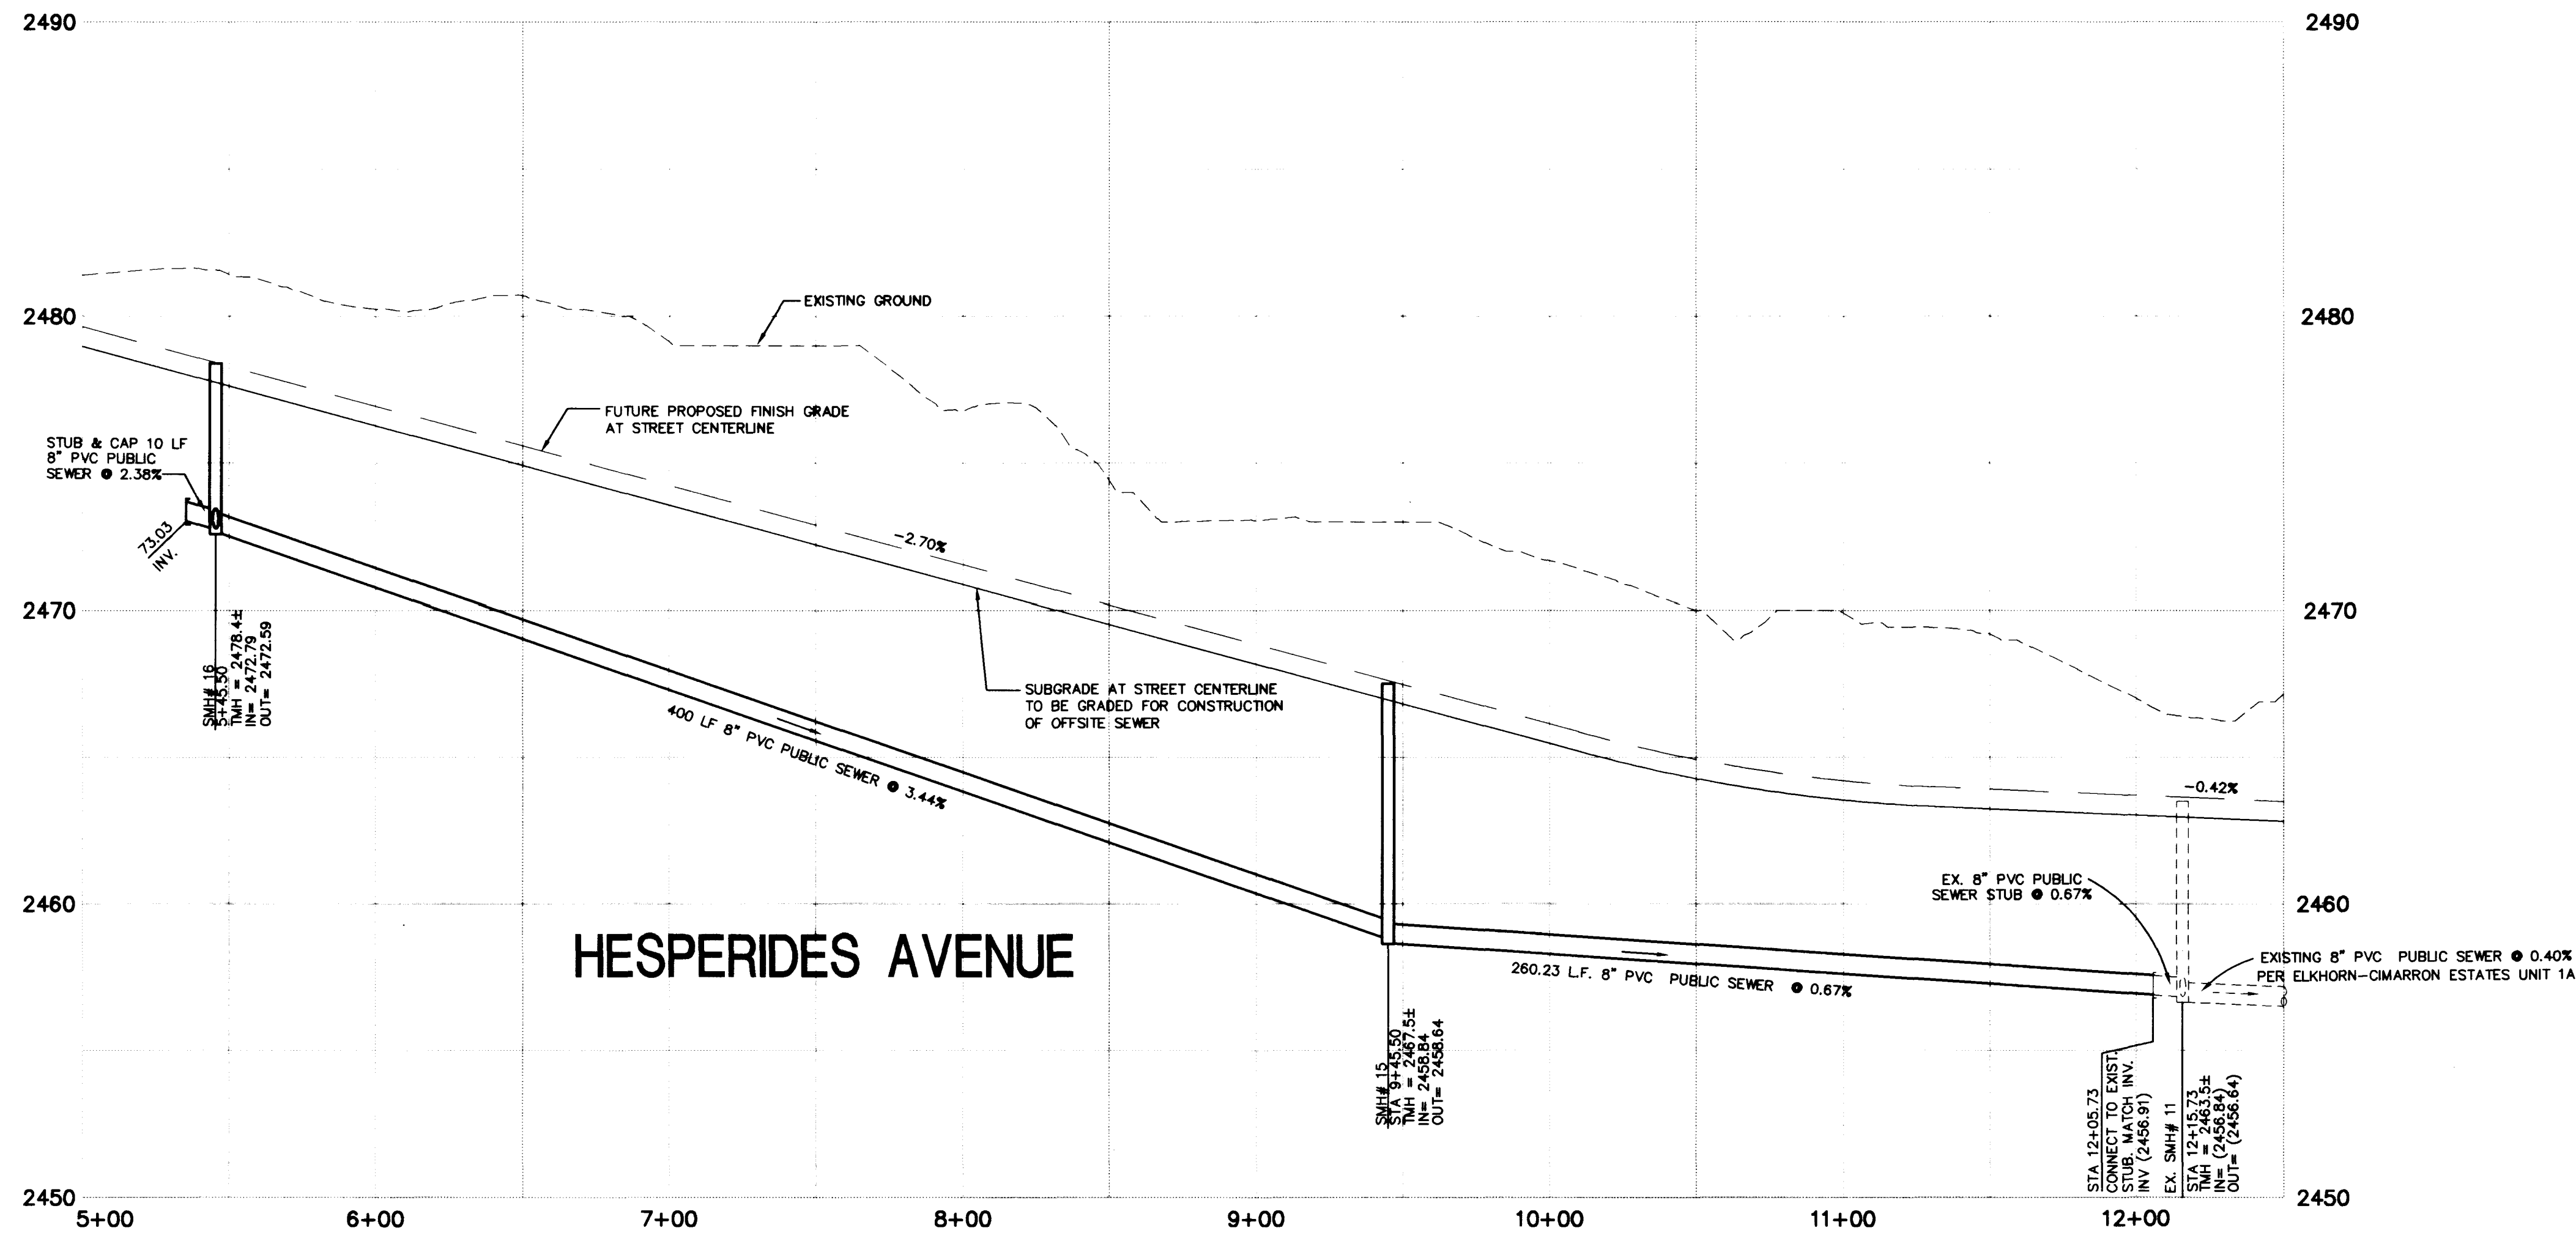
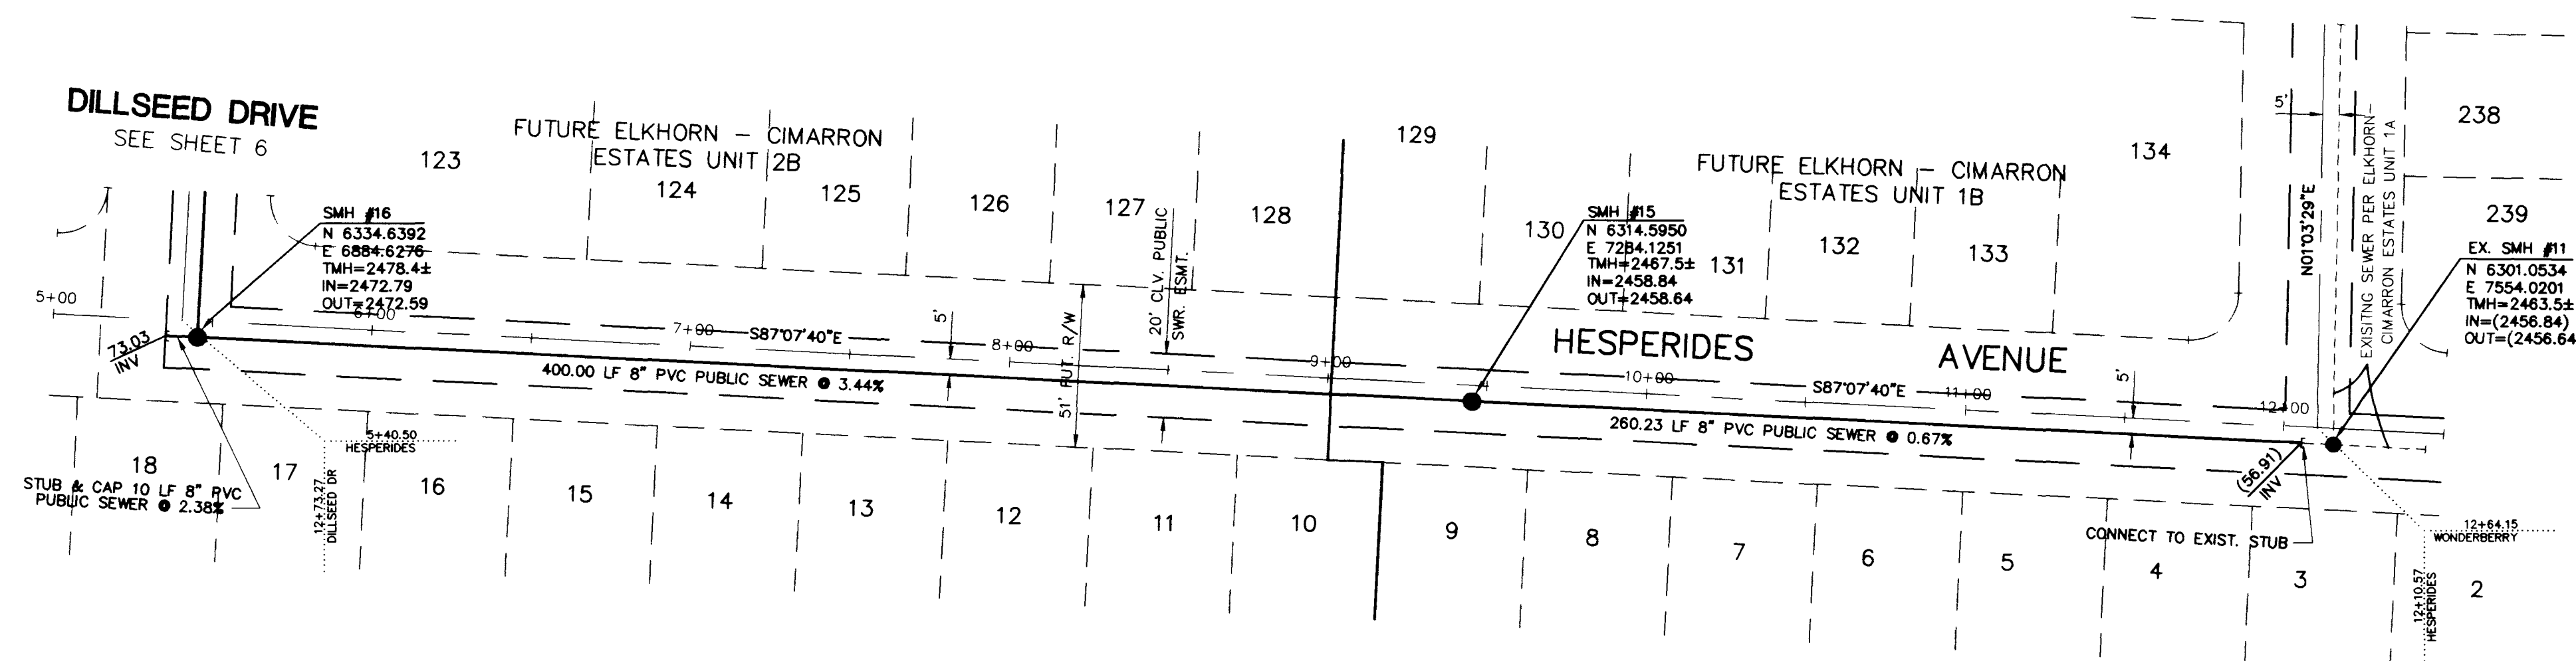


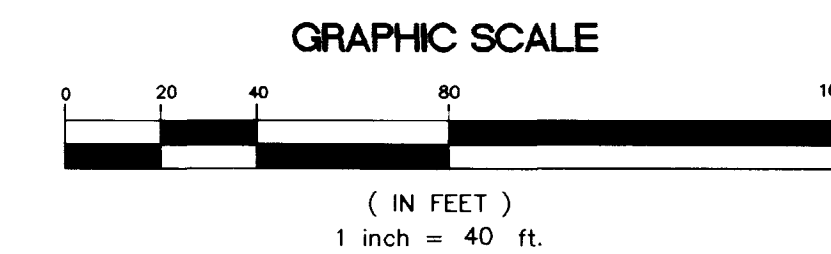

PROFILE
SCALE: HORIZ. 1" = 40'
VERT. 1" = 4'

OFFSITE SEWER

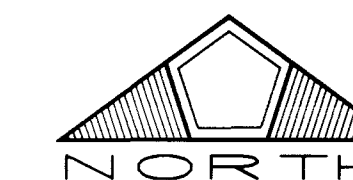

***SEWER CONNECTION NOTE**

ONE OR MORE SEGMENTS OF THE DOWNSTREAM SEWER SYSTEM THAT WILL SERVE THIS PROJECT HAS NOT BEEN COMPLETED AND/OR ACCEPTED FOR MAINTENANCE BY THE CITY OF LAS VEGAS. ANY WORK DONE ON THIS PROJECT PRIOR TO THE COMPLETION AND/OR ACCEPTANCE OF THE DOWNSTREAM SEWER SYSTEM(S) SHALL BE DONE AT THE DEVELOPER'S OWN RISK. THE CITY OF LAS VEGAS RESERVES THE RIGHT TO PREVENT THE PHYSICAL CONNECTION OF THIS PROJECT INTO THE DOWNSTREAM SEWER SYSTEM UNTIL ALL SEGMENTS HAVE BEEN COMPLETED AND ACCEPTED FOR MAINTENANCE, OR UNTIL SUCH TIME AS THEY ARE DEEMED AVAILABLE FOR SERVICE.

BENCHMARK


CLV BM # 1 LV90 21 N6
3" BRASS CAP USC & OS BM #113, 3/4 MILE N OF 1 LV9028NNE6,
50' E OF OLD RAILROAD BED.
ELEV. = 748.2584 (METERS) 2454.91' (NAVD88)

NO.	DESCRIPTION	DATE	APP'D

RECOMMENDED BY: *[Signature]*
LEONARD GRODZINSKY
P. E. # 8200

DATE: 5/19/97
DRAWN BY: *[Signature]*
CHECKED BY: 0141.0006
JOB NO.: 702/258-0115
SCALE: 1" = 40'

PENTACORE
CIVIL ENGINEERING • LAND SURVEYING • PLANNING
CONSTRUCTION MANAGEMENT • ADA CONSULTING
6783 WEST CHARLESTON BOULEVARD
LAS VEGAS, NEVADA 89102 (702) 258-0115

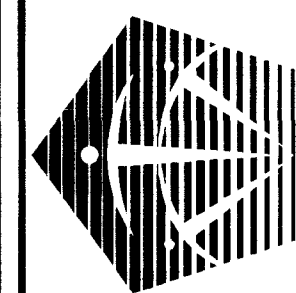

EXECUTIVE DEVELOPMENT CORPORATION
ELKHORN - CIMARRON ESTATES UNIT 2A
PLAN - PROFILE
OFFSITE SEWER

SHEET
10
OF 12

