



NO.	DESCRIPTION	DATE	APP'D

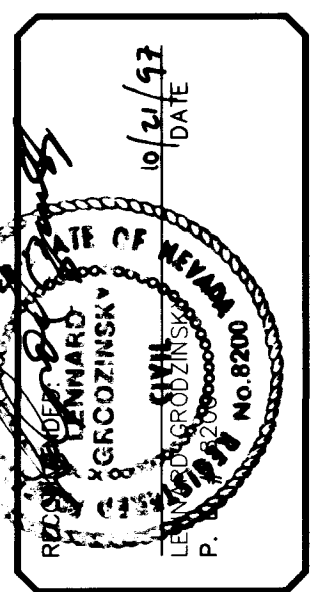



DATE: 9/26/97
 DRAWN BY: [Signature]
 DESIGNED BY: [Signature]
 CHECKED BY: [Signature]
 JOB NO.: 0222.0010
 SCALE: 1" = 40'

PENTACORE
 CIVIL ENGINEERING - LAND SURVEYING - PLANNING
 CONSULTING - MANAGERIAL - BUILDING
 1035 WEST WASHINGTON BOULEVARD
 LAS VEGAS, NEVADA 89102 (702)258-0115

EXECUTIVE DEVELOPMENT CORPORATION
 ELKHORN - CIMARRON ESTATES UNIT 3A
 OFFSITE SEWER PLAN - PROFILE
 ROSINWEED STREET

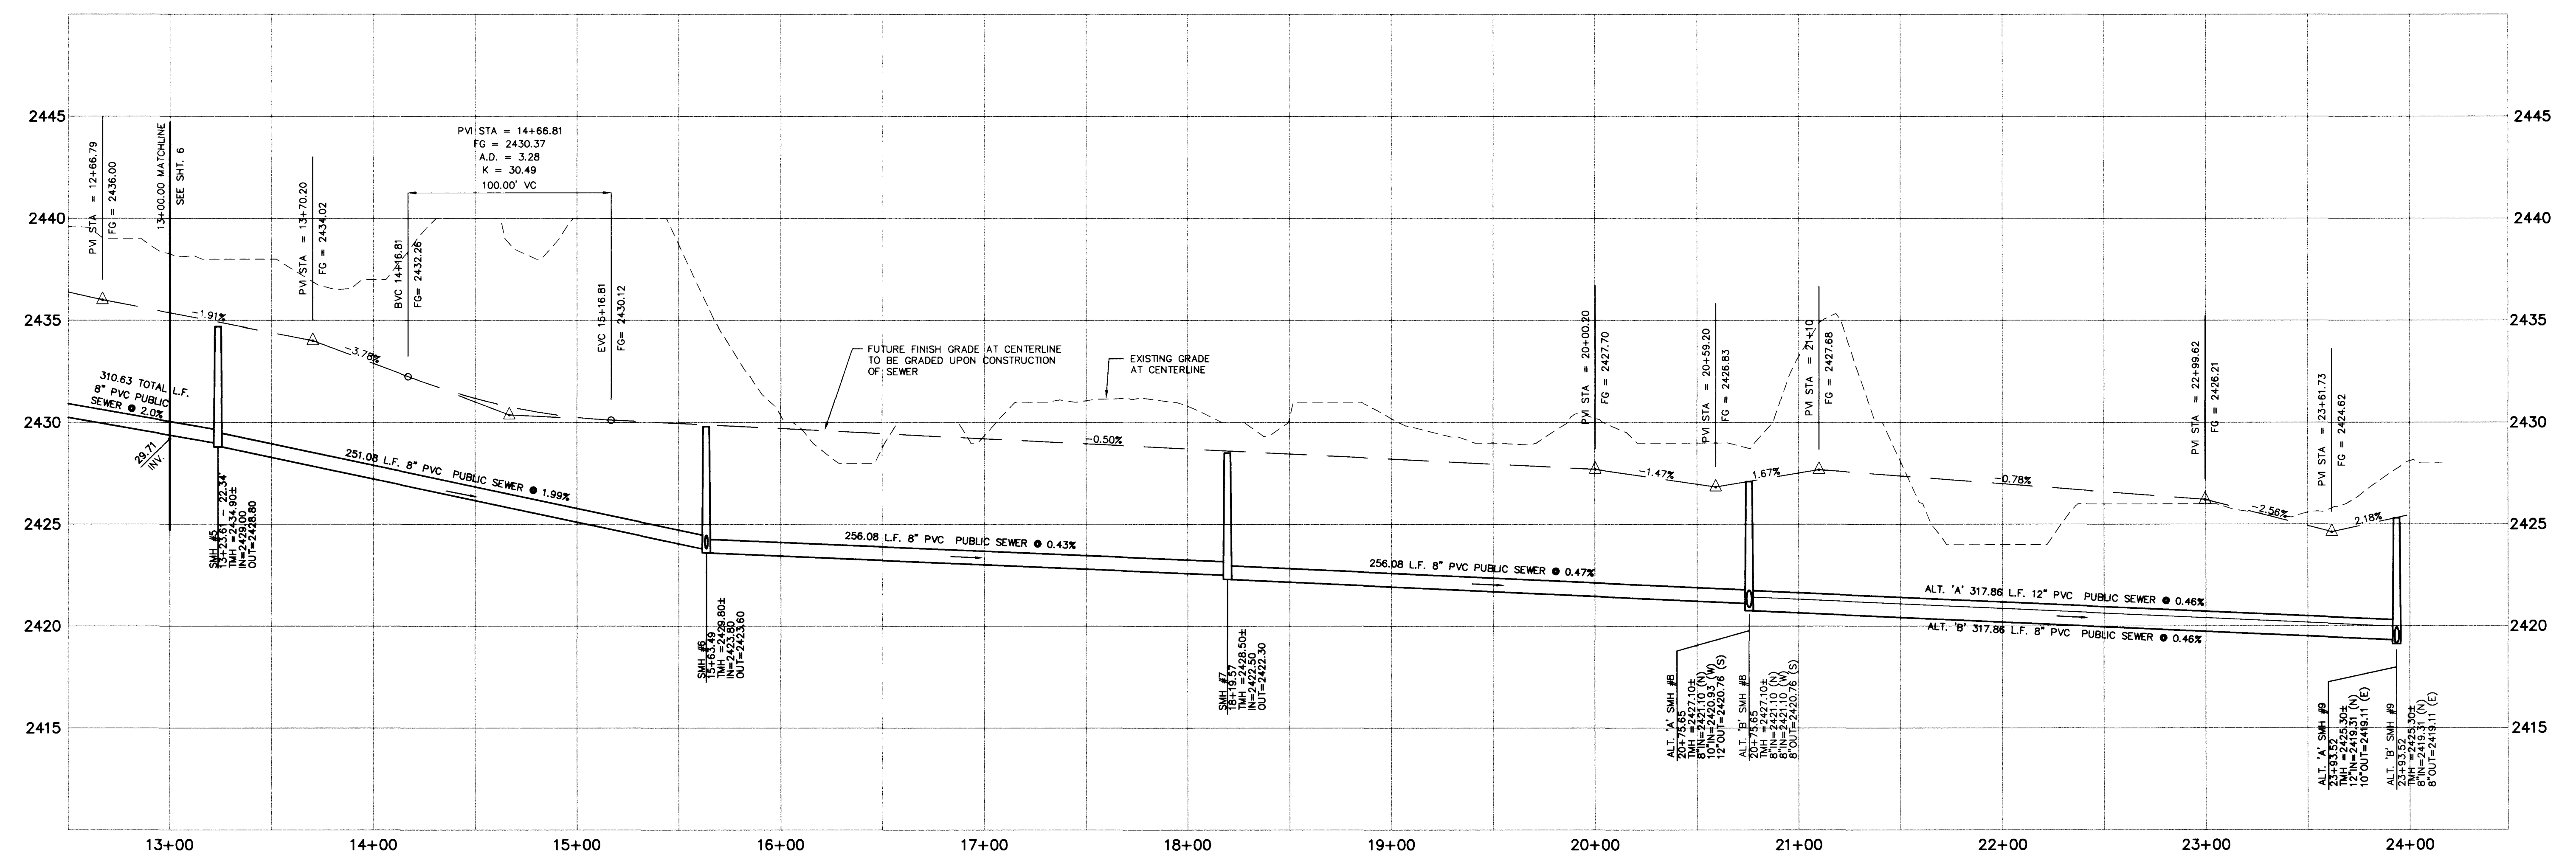

FUTURE ROSINWEED STREET

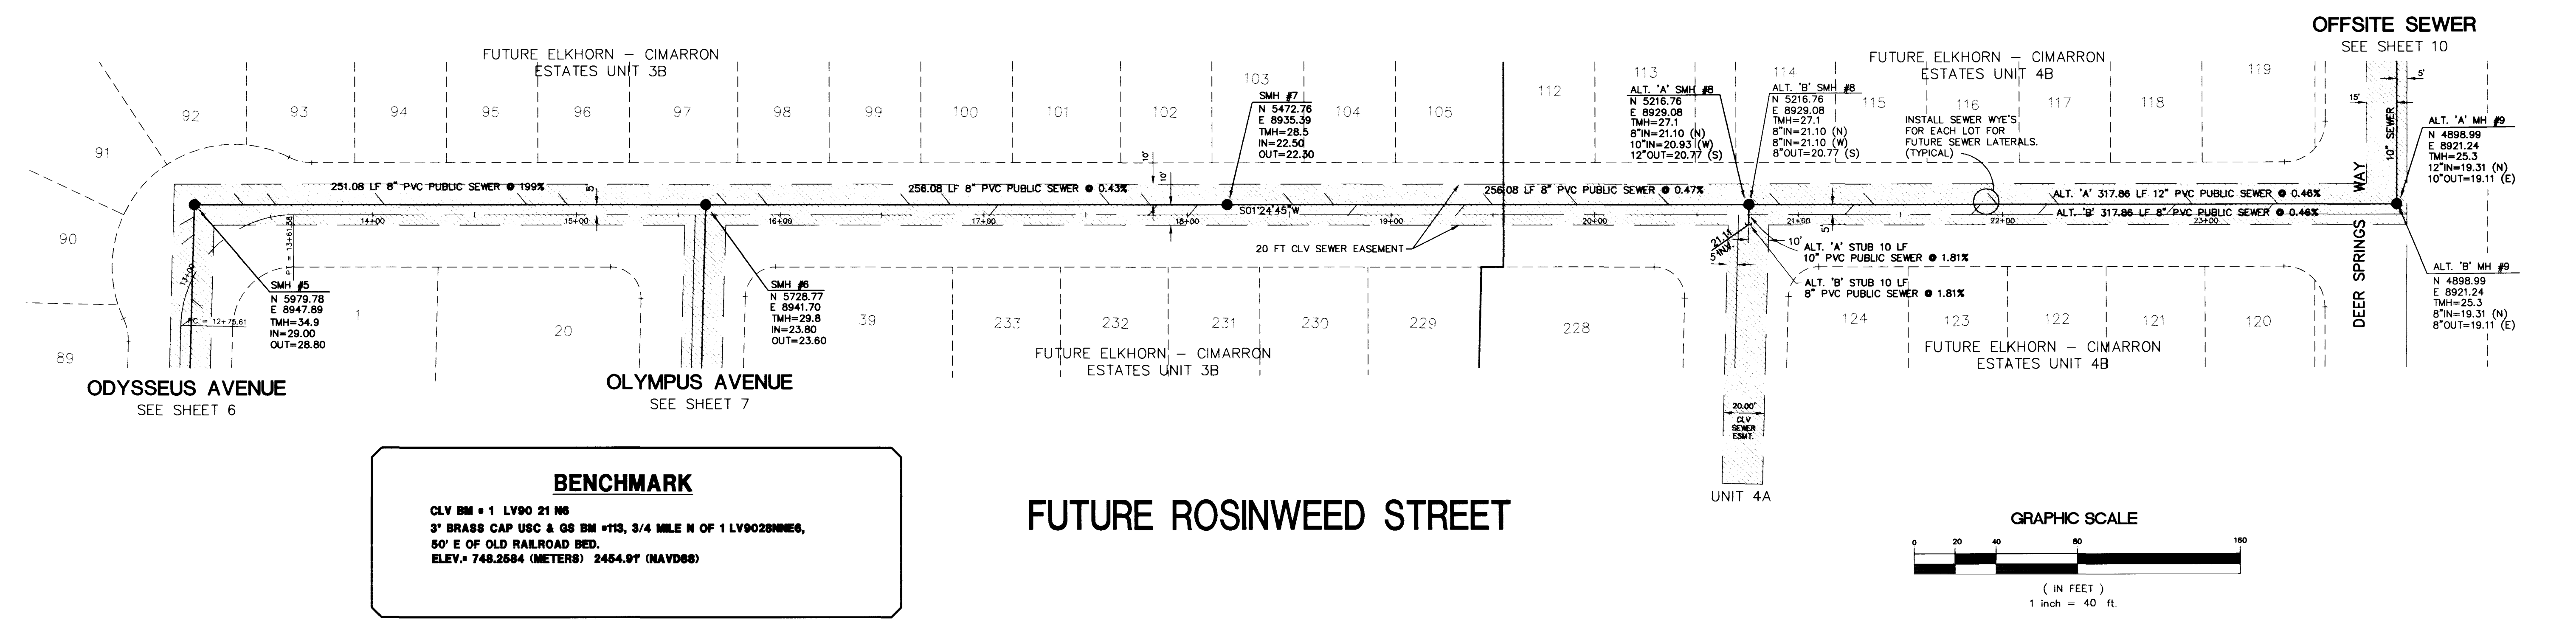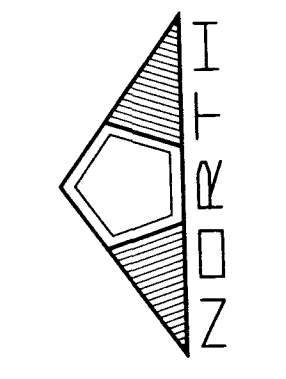

0_V0222\0\10\UNIT3A\PP\OSSEWER Mon Oct 20 14:02:44 1997 J. HIRSHOWER

OSSEWER.DWG DISK #

WST

