

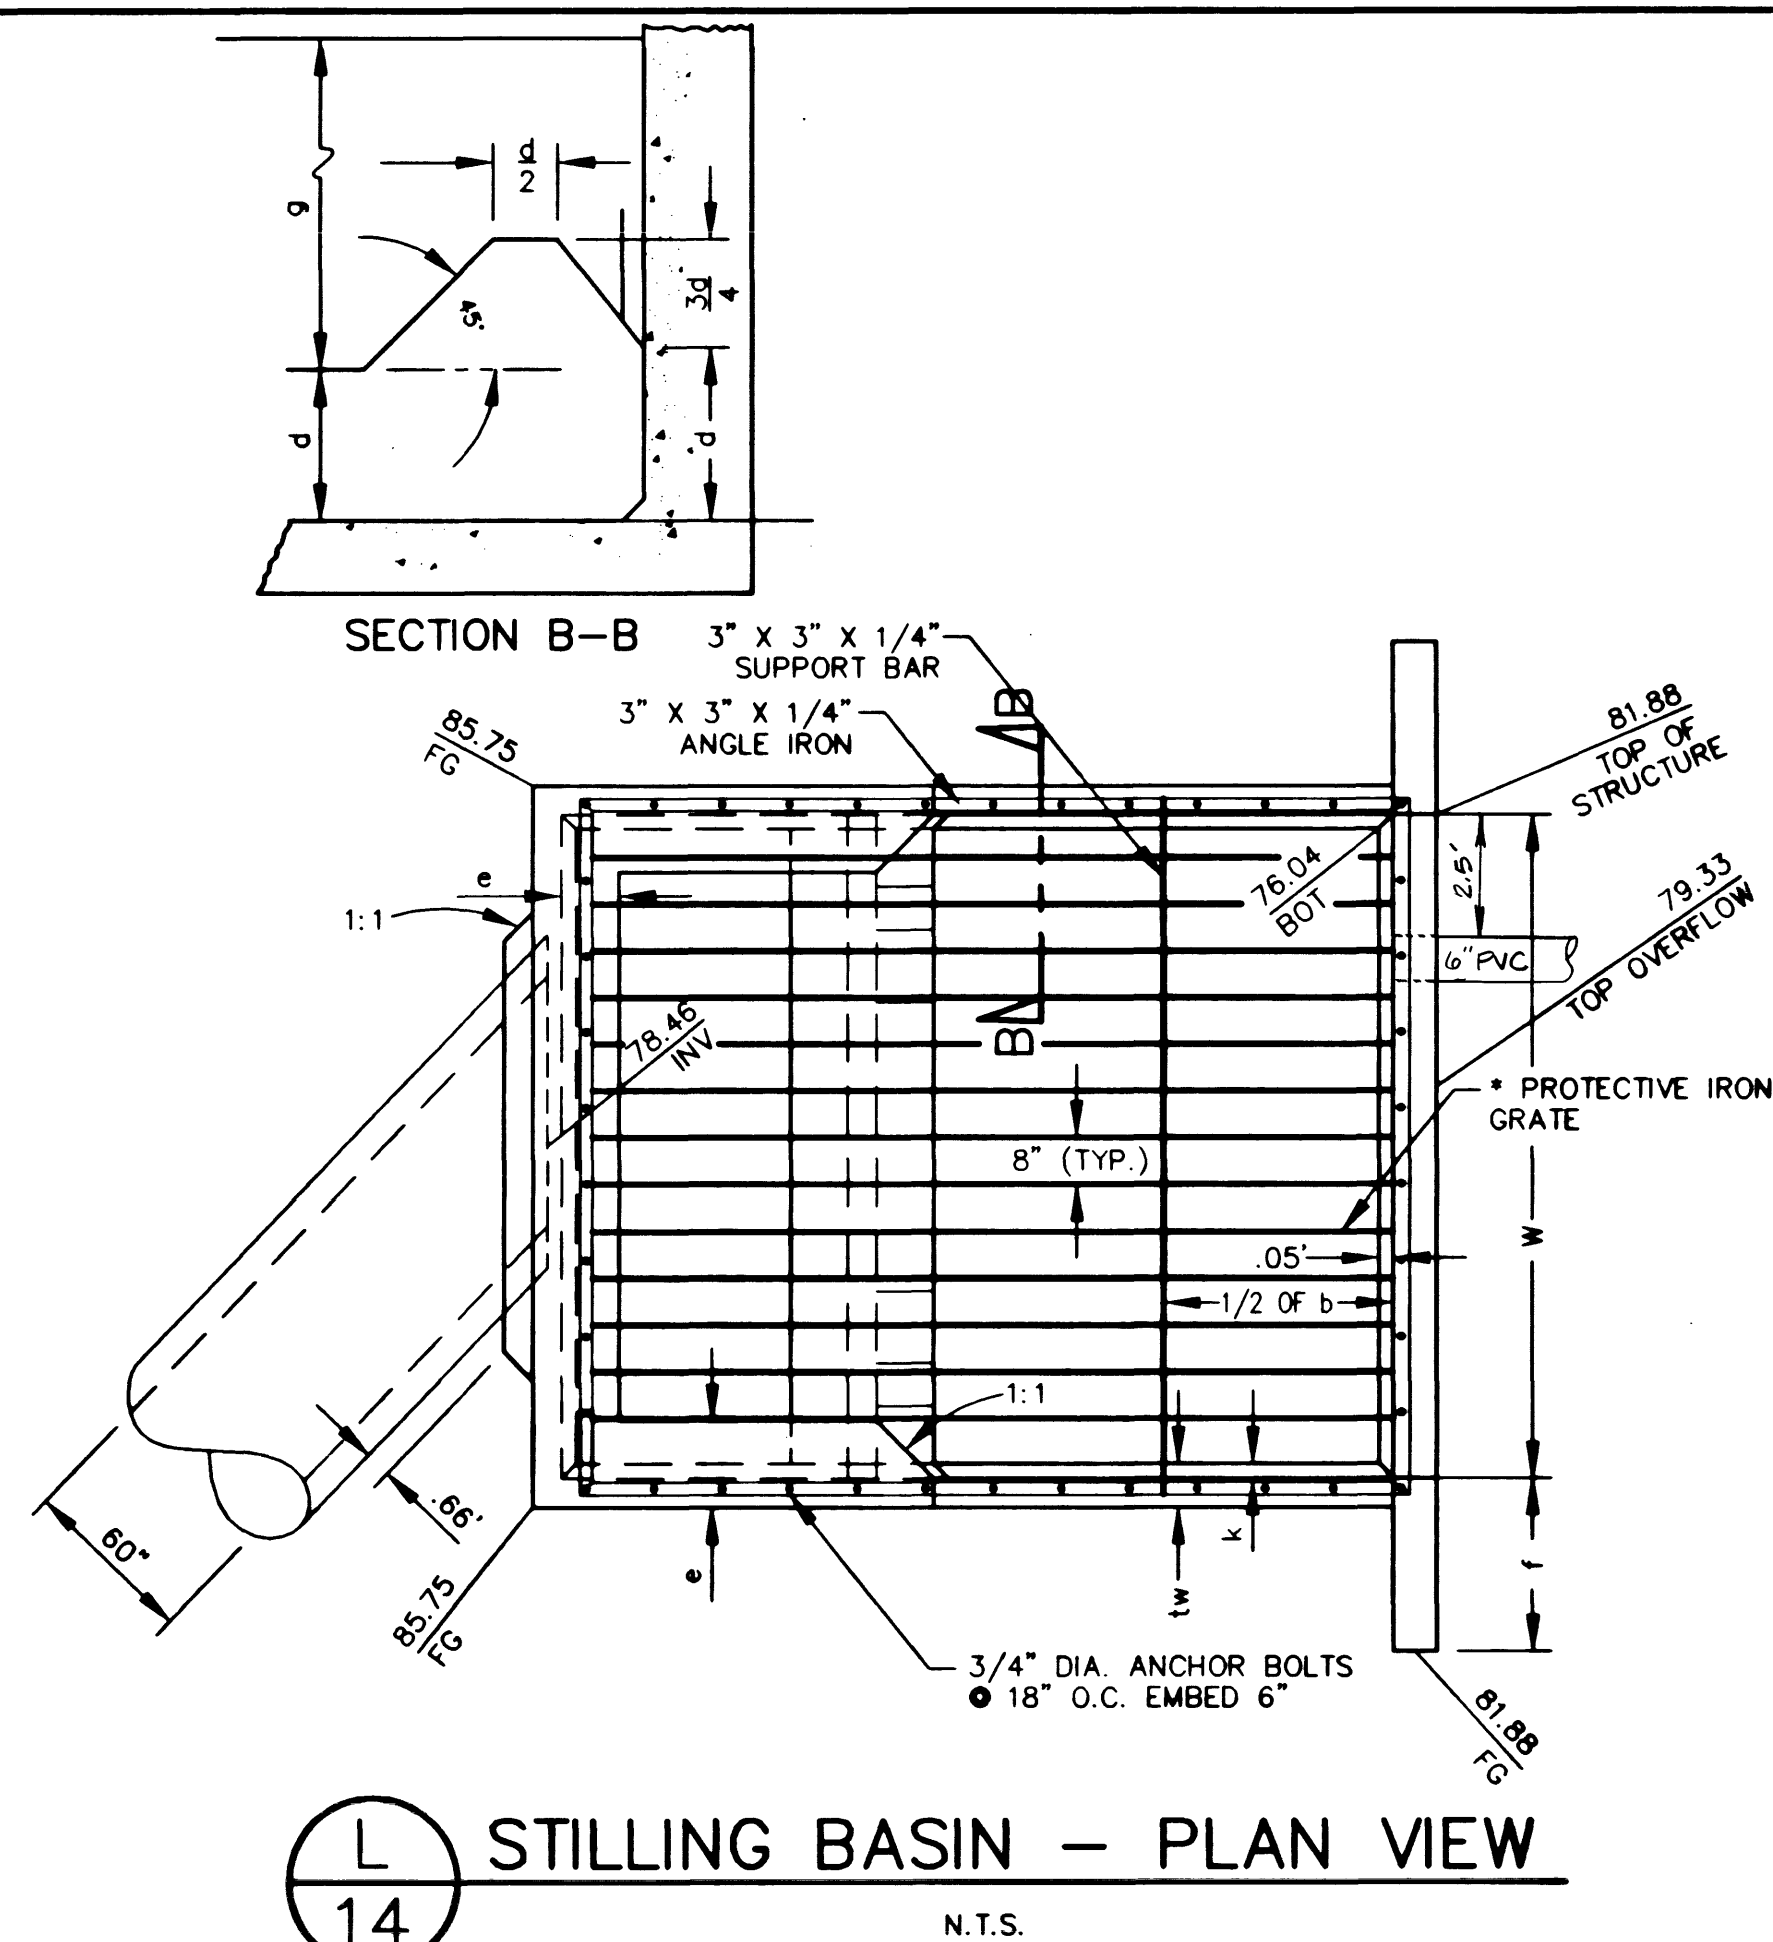
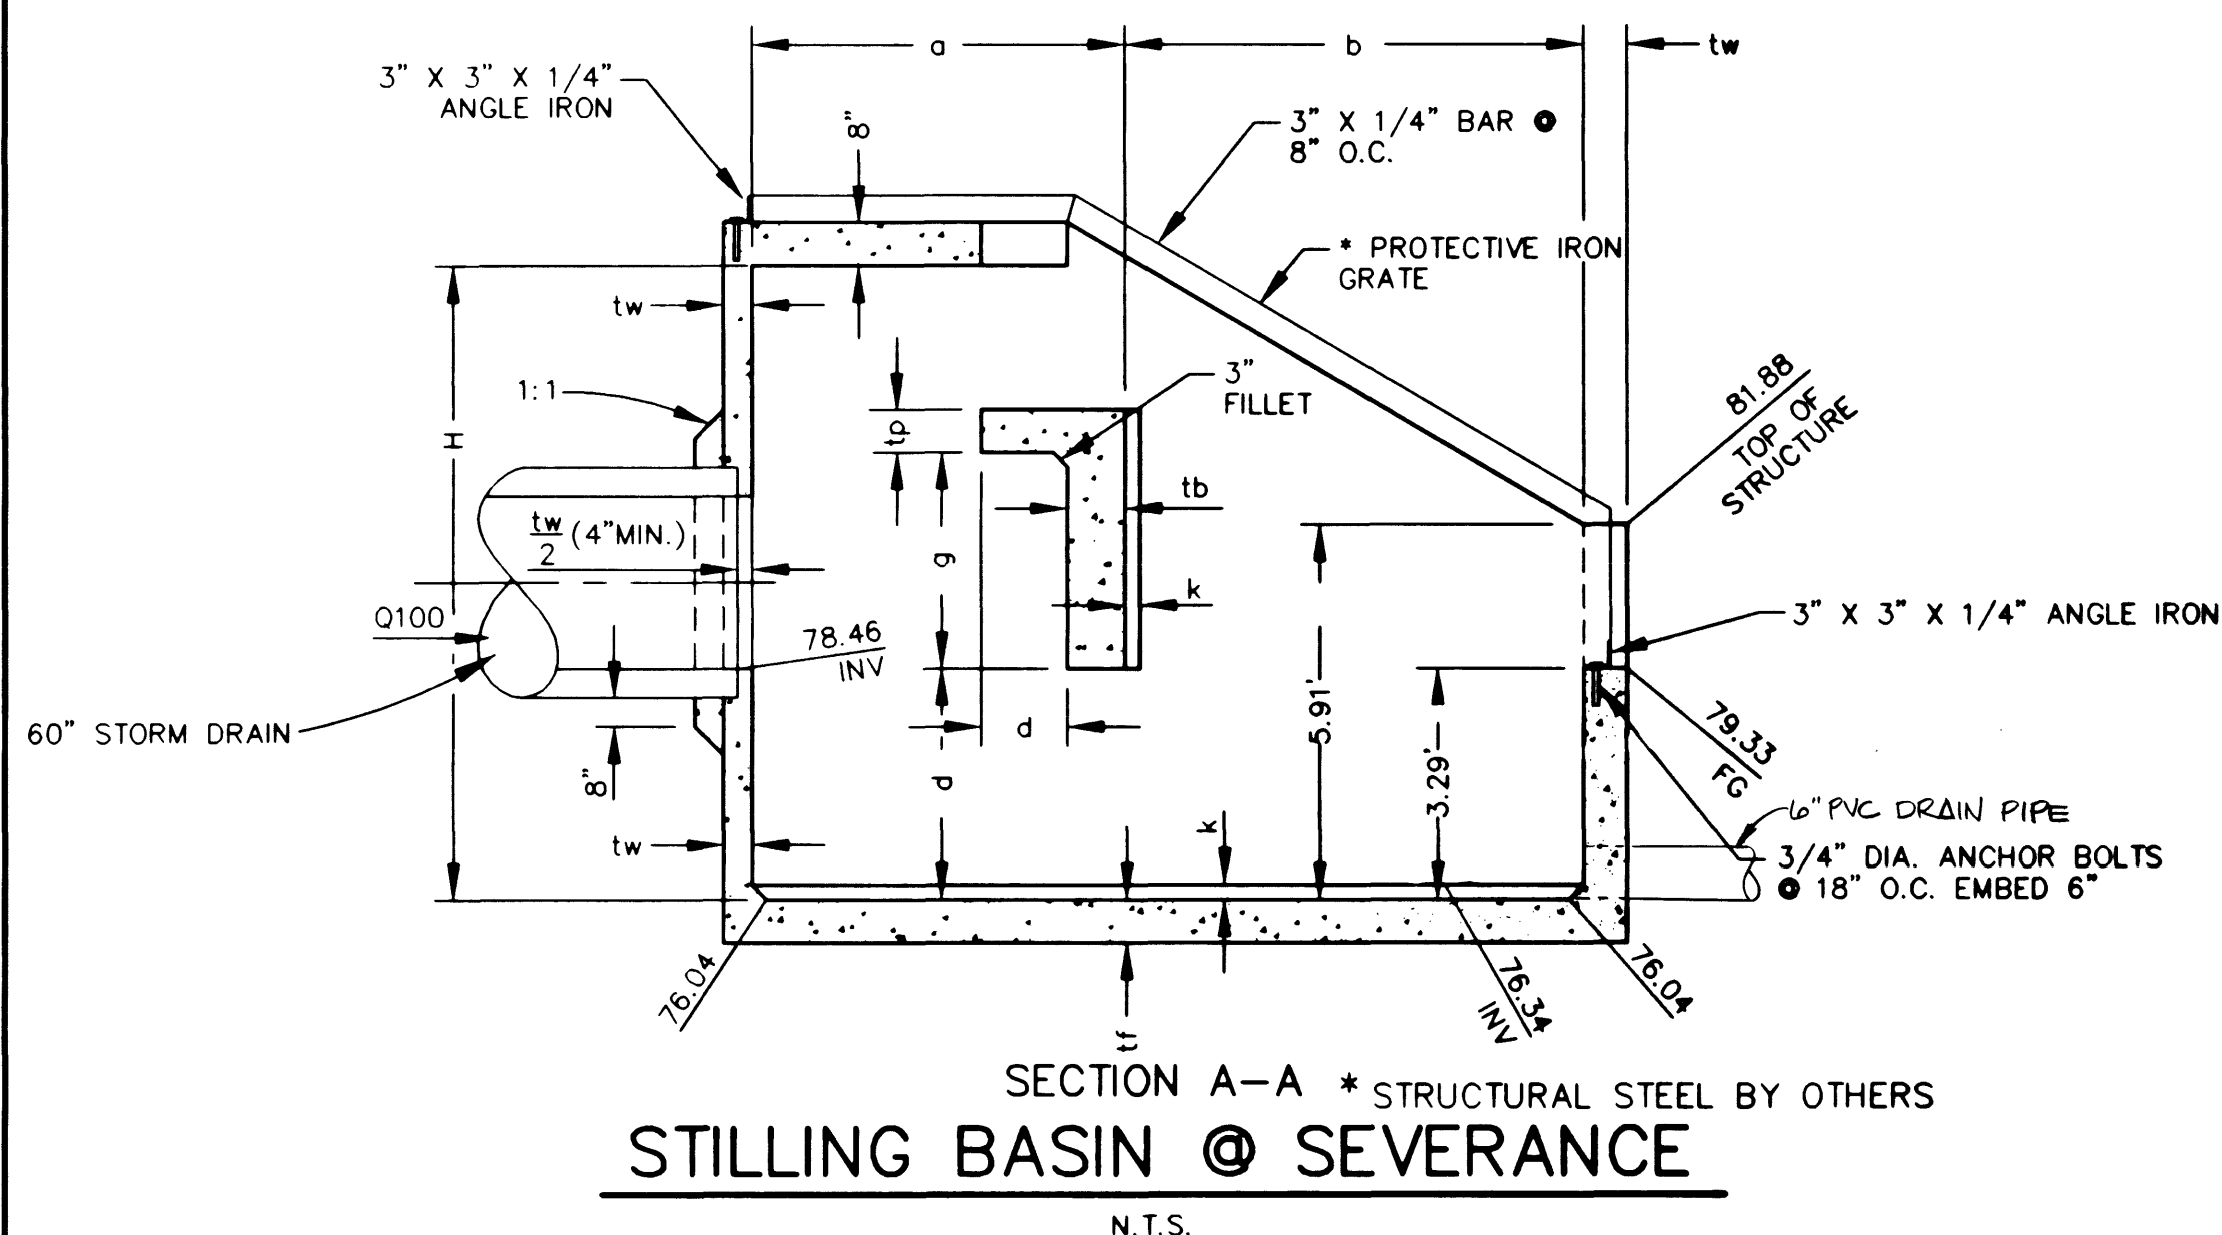
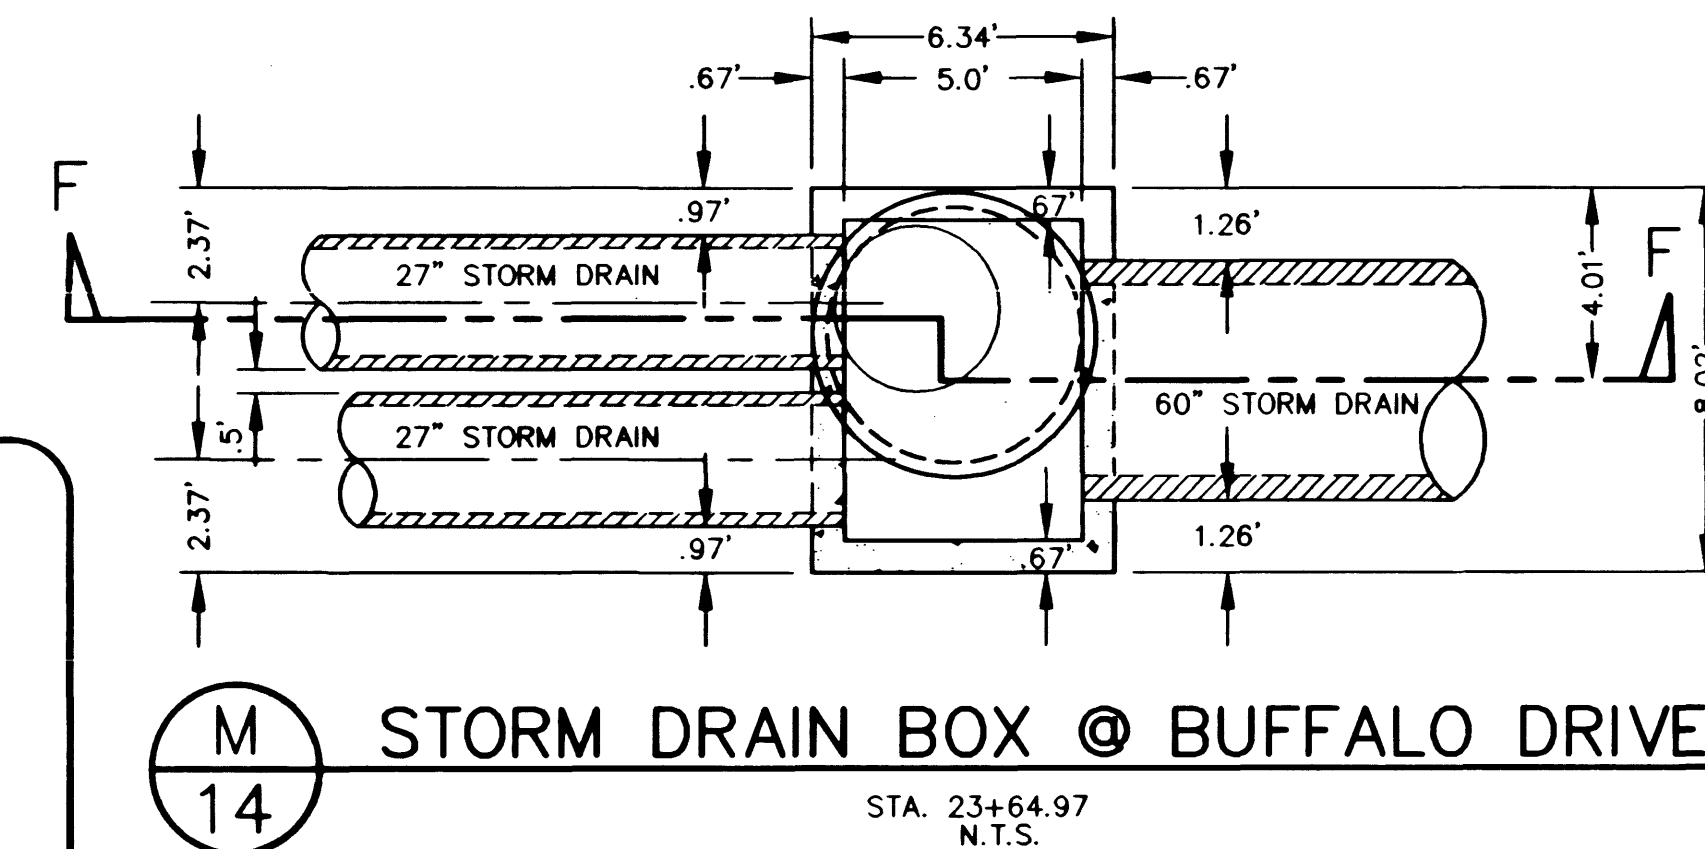


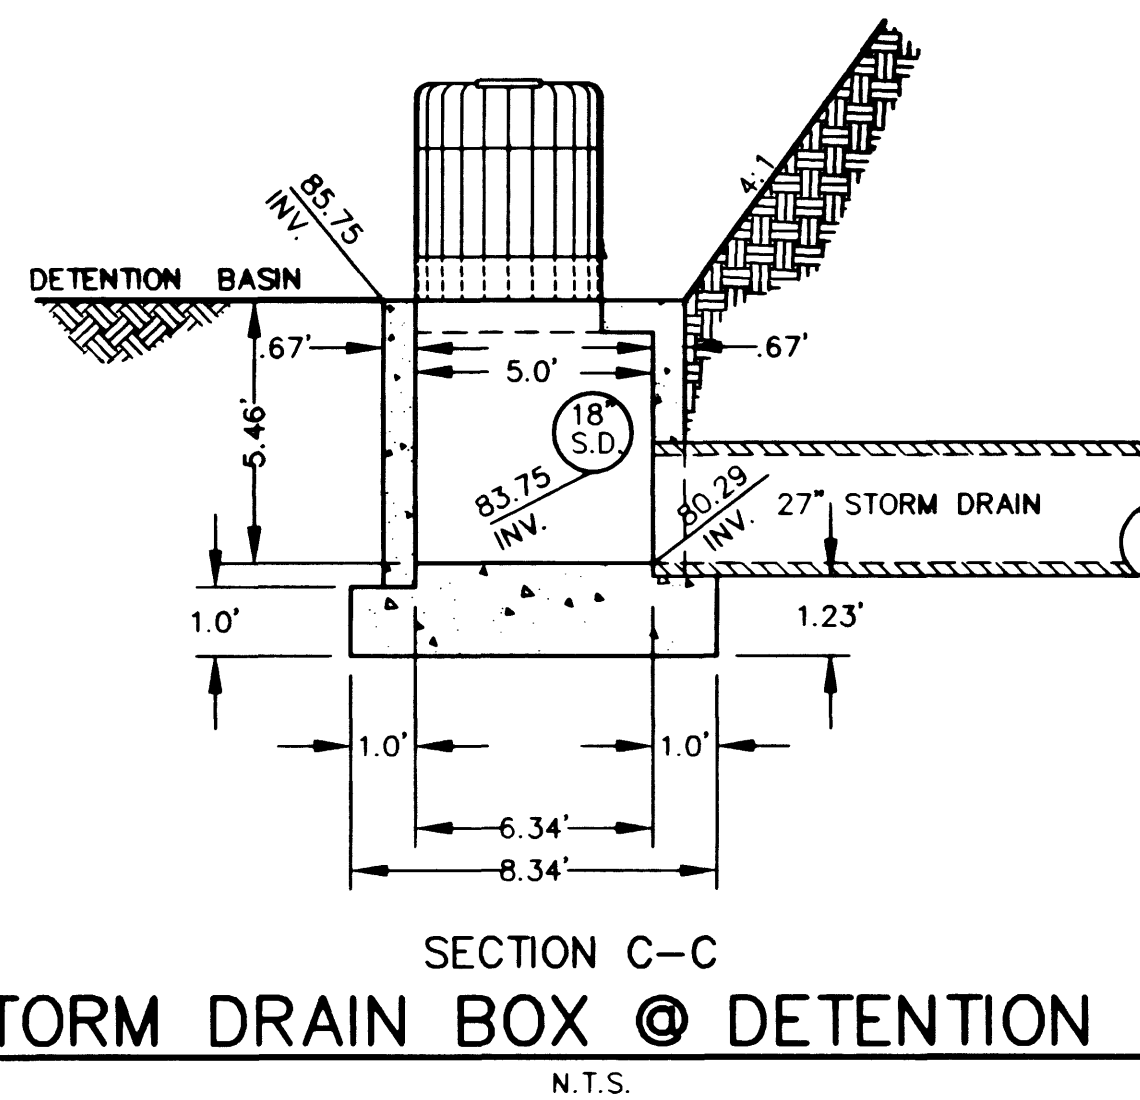

STILLING BASIN DIMENSIONS

STILLING BASIN DIMENSIONS																	
		MAX DIS-CHARGE (3)	FEET AND INCHES										INCHES				
DIA. IN. (1)	AREA (SF FT) (2)		W (4)	H (5)	L (6)	a (7)	b (8)	c (9)	d (10)	e (11)	f (12)	g (13)	tw (14)	tf (15)	tb (16)	tp (17)	K (18)
36	7.07	85	9-3	7-3	12-4	5-3	7-1	3-10	1-7	0-8	3-0	3-6	7	7 1/2	8	8	3
48	12.57	151	11-9	9-0	15-8	6-9	8-11	4-11	2-0	0-10	3-0	4-5	9	9 1/2	10	8	4
60	19.63	236	14-3	10-9	19-0	8-0	11-0	5-11	2-5	1-0	3-0	5-4	11	11 1/2	11	8	6

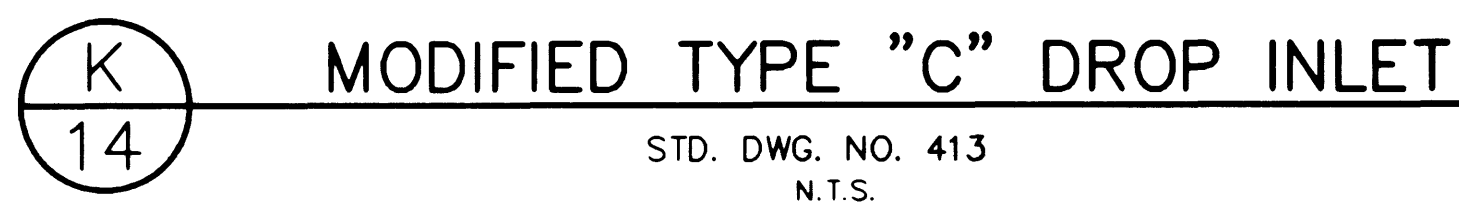