


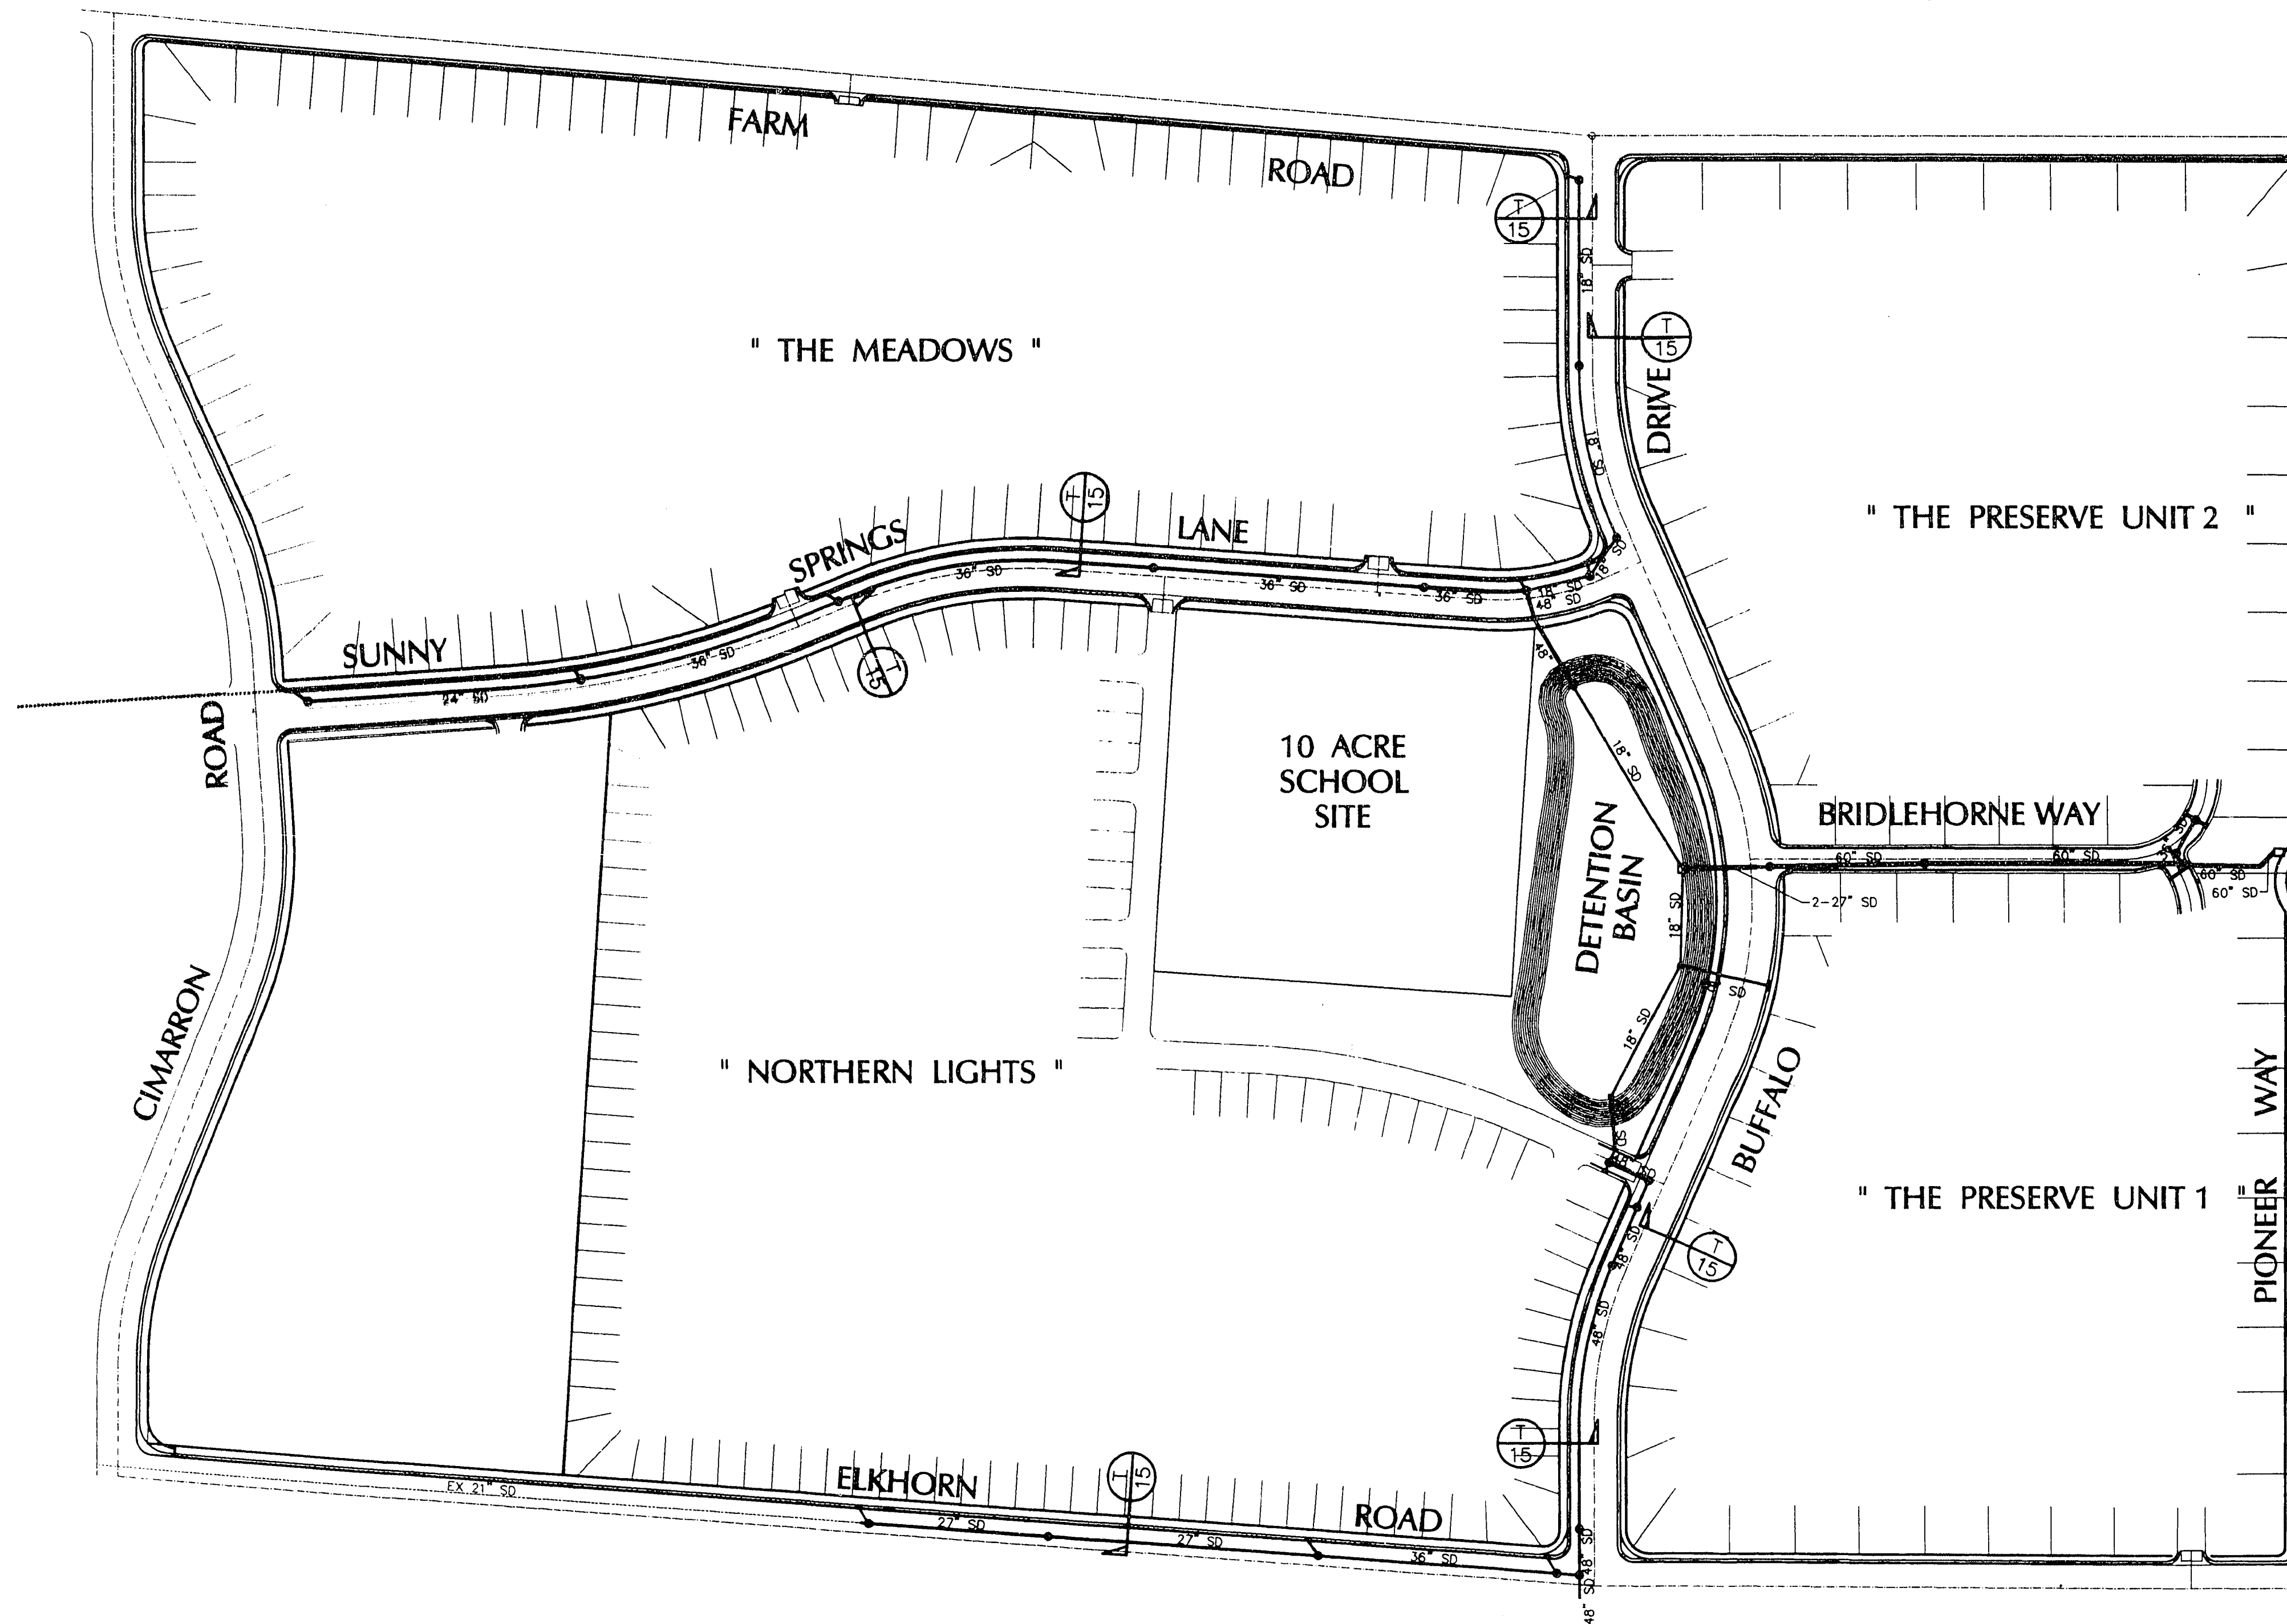

TITLE		PROJECT	
WORK ORDER NO. 950925		DESIGN BY M. JONES	
DATE 2/15/96		SCALE 1" = 200'	
CADD SDIF-COV.DWG		SHEET 2 OF 15 SHEETS	
KEY MAP			
ELKHORN SPRINGS - PHASE II			
STORM DRAIN PLANS			
SOUTHWEST ENGINEERING LAND PLANNING • MAPING • DEVELOPMENT 5406 W. VEGAS DRIVE LAS VEGAS, NEVADA 89108 (702) 648-9700			
STAMP DATE 2/26/96		REVISION DESCRIPTION	
NO.		DATE	
BY		APP'D	

11-3-23

327Y-4299-2