


941011

17-17-25

00011

ELKHORN SPRINGS - PARCEL 3A

A SUBDIVISION OF A PORTION OF LOT 3 AND A PORTION OF COMMON LOTS 'C' AND 'E' AS SHOWN BY MAP THEREOF ON FILE IN BOOK 60 PAGE 72 OF PLATS RECORDED IN THE CLARK COUNTY RECORDER'S OFFICE, CLARK COUNTY, NEVADA, LYING WITHIN SECTION 16, OF TOWNSHIP 19 SOUTH, RANGE 60 EAST, M.D.M., CITY OF LAS VEGAS, CLARK COUNTY, NEVADA.

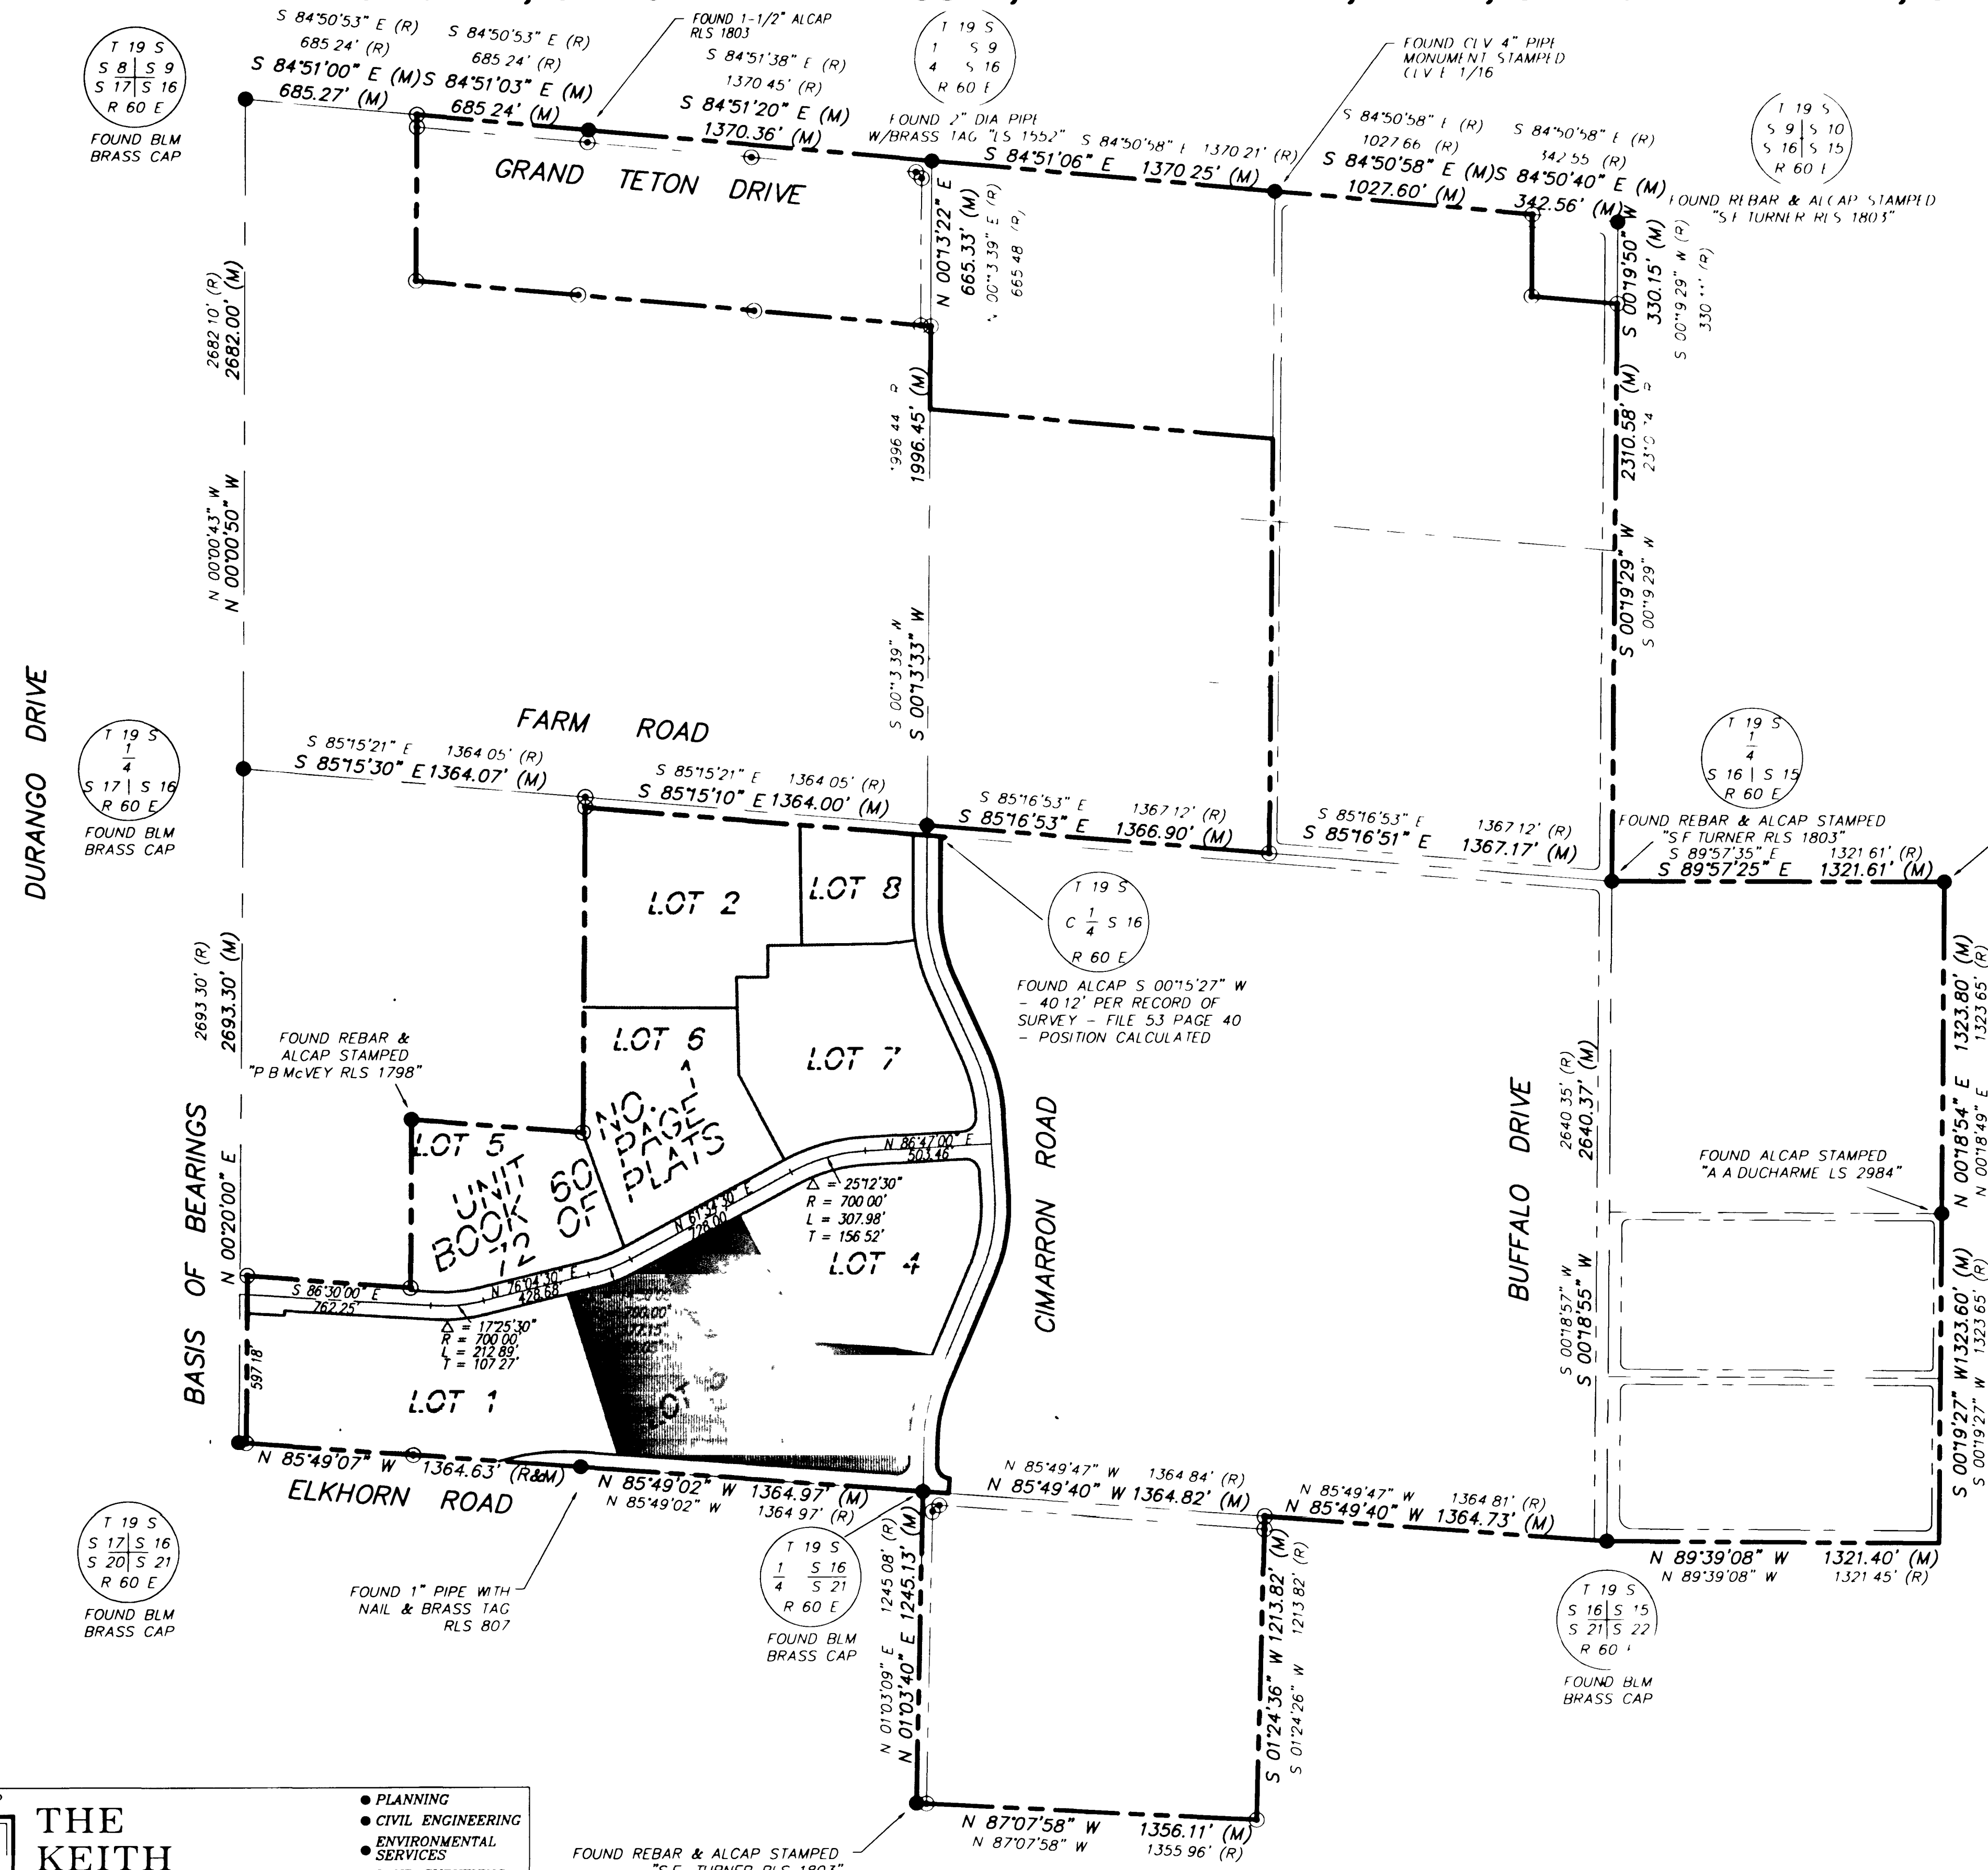

LEGEND

SECTION LINES - STREET CENTERLINES
RIGHT-OF-WAY LINES
PROJECT BOUNDARY LINE - ALL UNITS
FOUND ALCAP RLS 8525
FOUND MONUMENT AS DESCRIBED
RECORD MAP - RECORD OF SURVEY ON FILE IN FILE 53, PAGE 40

BENEFICIARY STATEMENT

FOOTHILL CAPITAL CORPORATION, A CALIFORNIA CORPORATION, DOES HEREBY CONSENT TO THE PREPARATION OF THIS FINAL MAP.

FOOTHILL CAPITAL CORPORATION, A CALIFORNIA CORPORATION, by

M. Edward Stearns 9/22/1994
M. EDWARD STEARNS -

ACKNOWLEDGMENT

STATE OF CALIFORNIA } SS
COUNTY OF Los Angeles

ON THIS 22nd DAY OF SEPTEMBER, 1994, BEFORE ME, Mary G. McCray, A NOTARY PUBLIC, PERSONALLY APPEARED M. EDWARD STEARNS, PERSONALLY KNOWN TO ME OR PROVED TO ME ON THE BASIS OF SATISFACTORY EVIDENCE TO BE THE PERSON(S) WHOSE NAME(S) IS/ARE SUBSCRIBED TO THE WITHIN INSTRUMENT AND ACKNOWLEDGED TO ME THAT HE/SHE/HEY EXECUTED THE SAME IN HIS/HER/THEIR AUTHORIZED CAPACITY(IES), AND THAT BY HIS/HER/THEIR SIGNATURE(S) ON THE INSTRUMENT THE PERSON(S) OR ENTITY UPON BEHALF OF WHICH THE PERSON(S) ACTED, EXECUTED THIS INSTRUMENT

WITNESS MY HAND AND OFFICIAL SEAL

Mary G. McCray
MARY G. MCCRAY
NOTARY PUBLIC IN AND FOR SAID COUNTY AND STATE
MY APPOINTMENT EXPIRES June 14, 1996

SURVEYOR

THE KEITH COMPANIES, NEVADA

- PLANNING
- CIVIL ENGINEERING
- ENVIRONMENTAL SERVICES
- LAND SURVEYING
- DEVELOPER SERVICES
- PUBLIC WORKS
- WATER RESOURCES

4052 SOUTH INDUSTRIAL ROAD LAS VEGAS, NV 89103 (702)733-0350 FAX (702)733-8282

ELKHORN SPRINGS - PARCEL 3A
SHEET 2 OF 4

BOOK 64 PAGE 34
4299-3A

R:\ELK216\ELK216.dwg HP DesignJet 6500 C::\Users\jg\My Documents\Projects\ELK216\ELK216.dwg HP DesignJet 6500 C::\Users\jg\My Documents\Projects\ELK216\ELK216.dwg HP DesignJet 6500 C:~1

ELKHORN SPRINGS - PARCEL 3A

A SUBDIVISION OF A PORTION OF LOT 3 AND A PORTION OF COMMON LOTS 'C' AND 'E' AS SHOWN BY MAP THEREOF ON FILE IN BOOK 80 PAGE 72 OF PLATS RECORDED IN THE CLARK COUNTY RECORDERS OFFICE, CLARK COUNTY, NEVADA, LYING WITHIN SECTION 36, OF TOWNSHIP 39 SOUTH, RANGE 90 EAST, E.D.M., CITY OF LAS VEGAS, CLARK COUNTY, NEVADA.

