

941011

17-17-26


00911

ELKHORN SPRINGS - PARCEL 3A

A SUBDIVISION OF A PORTION OF LOT 3 AND A PORTION OF COMMON LOTS 'C' AND 'E' AS SHOWN BY MAP THEREOF ON FILE IN BOOK 60 PAGE 72 OF PLATS RECORDED IN THE CLARK COUNTY RECORDER'S OFFICE, CLARK COUNTY, NEVADA, LYING WITHIN SECTION 16, OF TOWNSHIP 19 SOUTH, RANGE 60 EAST, M.D.M., CITY OF LAS VEGAS, CLARK COUNTY, NEVADA.

CURVE	DELTA	RADIUS	LENGTH	TANGENT
1	05°00'16"	25.00'	2.18'	1.09'
2	16°05'30"	274.50'	77.09'	38.80'
3	45°50'40"	61.00'	48.81'	25.80'
4	32°13'28"	25.00'	14.06'	7.22'
5	36°34'00"	61.00'	38.93'	20.15'
6	41°57'20"	300.00'	219.68'	115.03'
7	90°11'42"	61.00'	96.03'	61.21'
8	41°57'20"	325.50'	238.35'	124.80'
9	10°43'55"	325.50'	60.97'	30.57'
10	63°12'14"	70.50'	77.77'	43.38'
11	07°47'02"	61.00'	8.29'	4.15'
12	36°13'53"	45.00'	28.46'	14.72'
13	63°12'14"	45.00'	49.64'	27.69'
14	26°58'21"	45.00'	21.18'	10.79'
15	91°29'32"	15.00'	23.95'	15.40'
16	01°29'32"	779.53'	20.30'	10.15'
17	01°12'02"	805.03'	16.87'	8.43'
18	03°00'00"	805.03'	42.15'	21.08'
19	83°08'28"	15.00'	24.38'	15.25'
20	13°11'27"	805.03'	185.34'	93.08'
21	08°33'28"	754.03'	112.62'	56.41'
22	11°41'55"	779.53'	159.16'	79.86'
23	11°48'35"	2.00'	4.11'	2.06'
24	02°59'25"	805.03'	42.01'	21.01'
25	86°34'04"	20.00'	30.22'	18.84'
26	74°47'29"	20.00'	28.11'	15.29'
27	08°51'52"	740.00'	88.66'	44.36'
28	03°22'35"	755.00'	44.48'	22.25'
29	08°46'31"	740.00'	113.34'	56.78'
30	16°18'45"	700.00'	199.29'	100.33'
31	01°54'39"	740.00'	24.68'	12.34'
32	05°20'35"	700.00'	65.28'	32.66'


TYPICAL LOT DETAIL

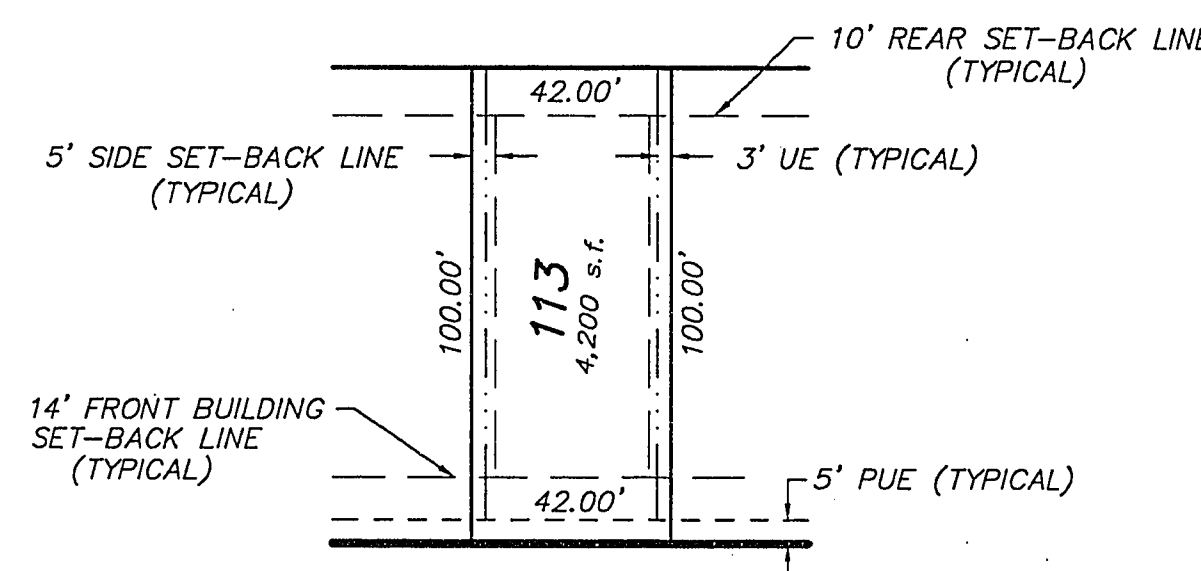

LEGEND

- STREET CENTERLINE
 - BLOCK LINES
 - LOT LINES
 - BOUNDARY LINE
 - SETBACK LINE
 - L1
 - C1
 - 24
 - 5,000 sq.ft.
 - SET MONUMENT - 5/8" REBAR AND ALUMINUM CAP STAMPED P.L.S. 8056 WITH BRASS CAP TIES IN TOP OF CURB (UNLESS OTHERWISE NOTED)
 - FOUND MONUMENTS AS NOTED
 - BLOCK NUMBER
 - 1
- LOTS WILL BE MONUMENTED IN THE FRONT WITH A SCRIBE IN THE TOP OF CURB AT THE INTERSECTION OF THE SIDE LOT LINE AND IN THE REAR WITH A NAIL & TAG - PLS 8056 IN THE FACE OF WALL AT THE INTERSECTION OF THE SIDE LOT LINE.
- TOTAL LOTS = 46
TOTAL COMMON LOTS = 4

1" = 40'

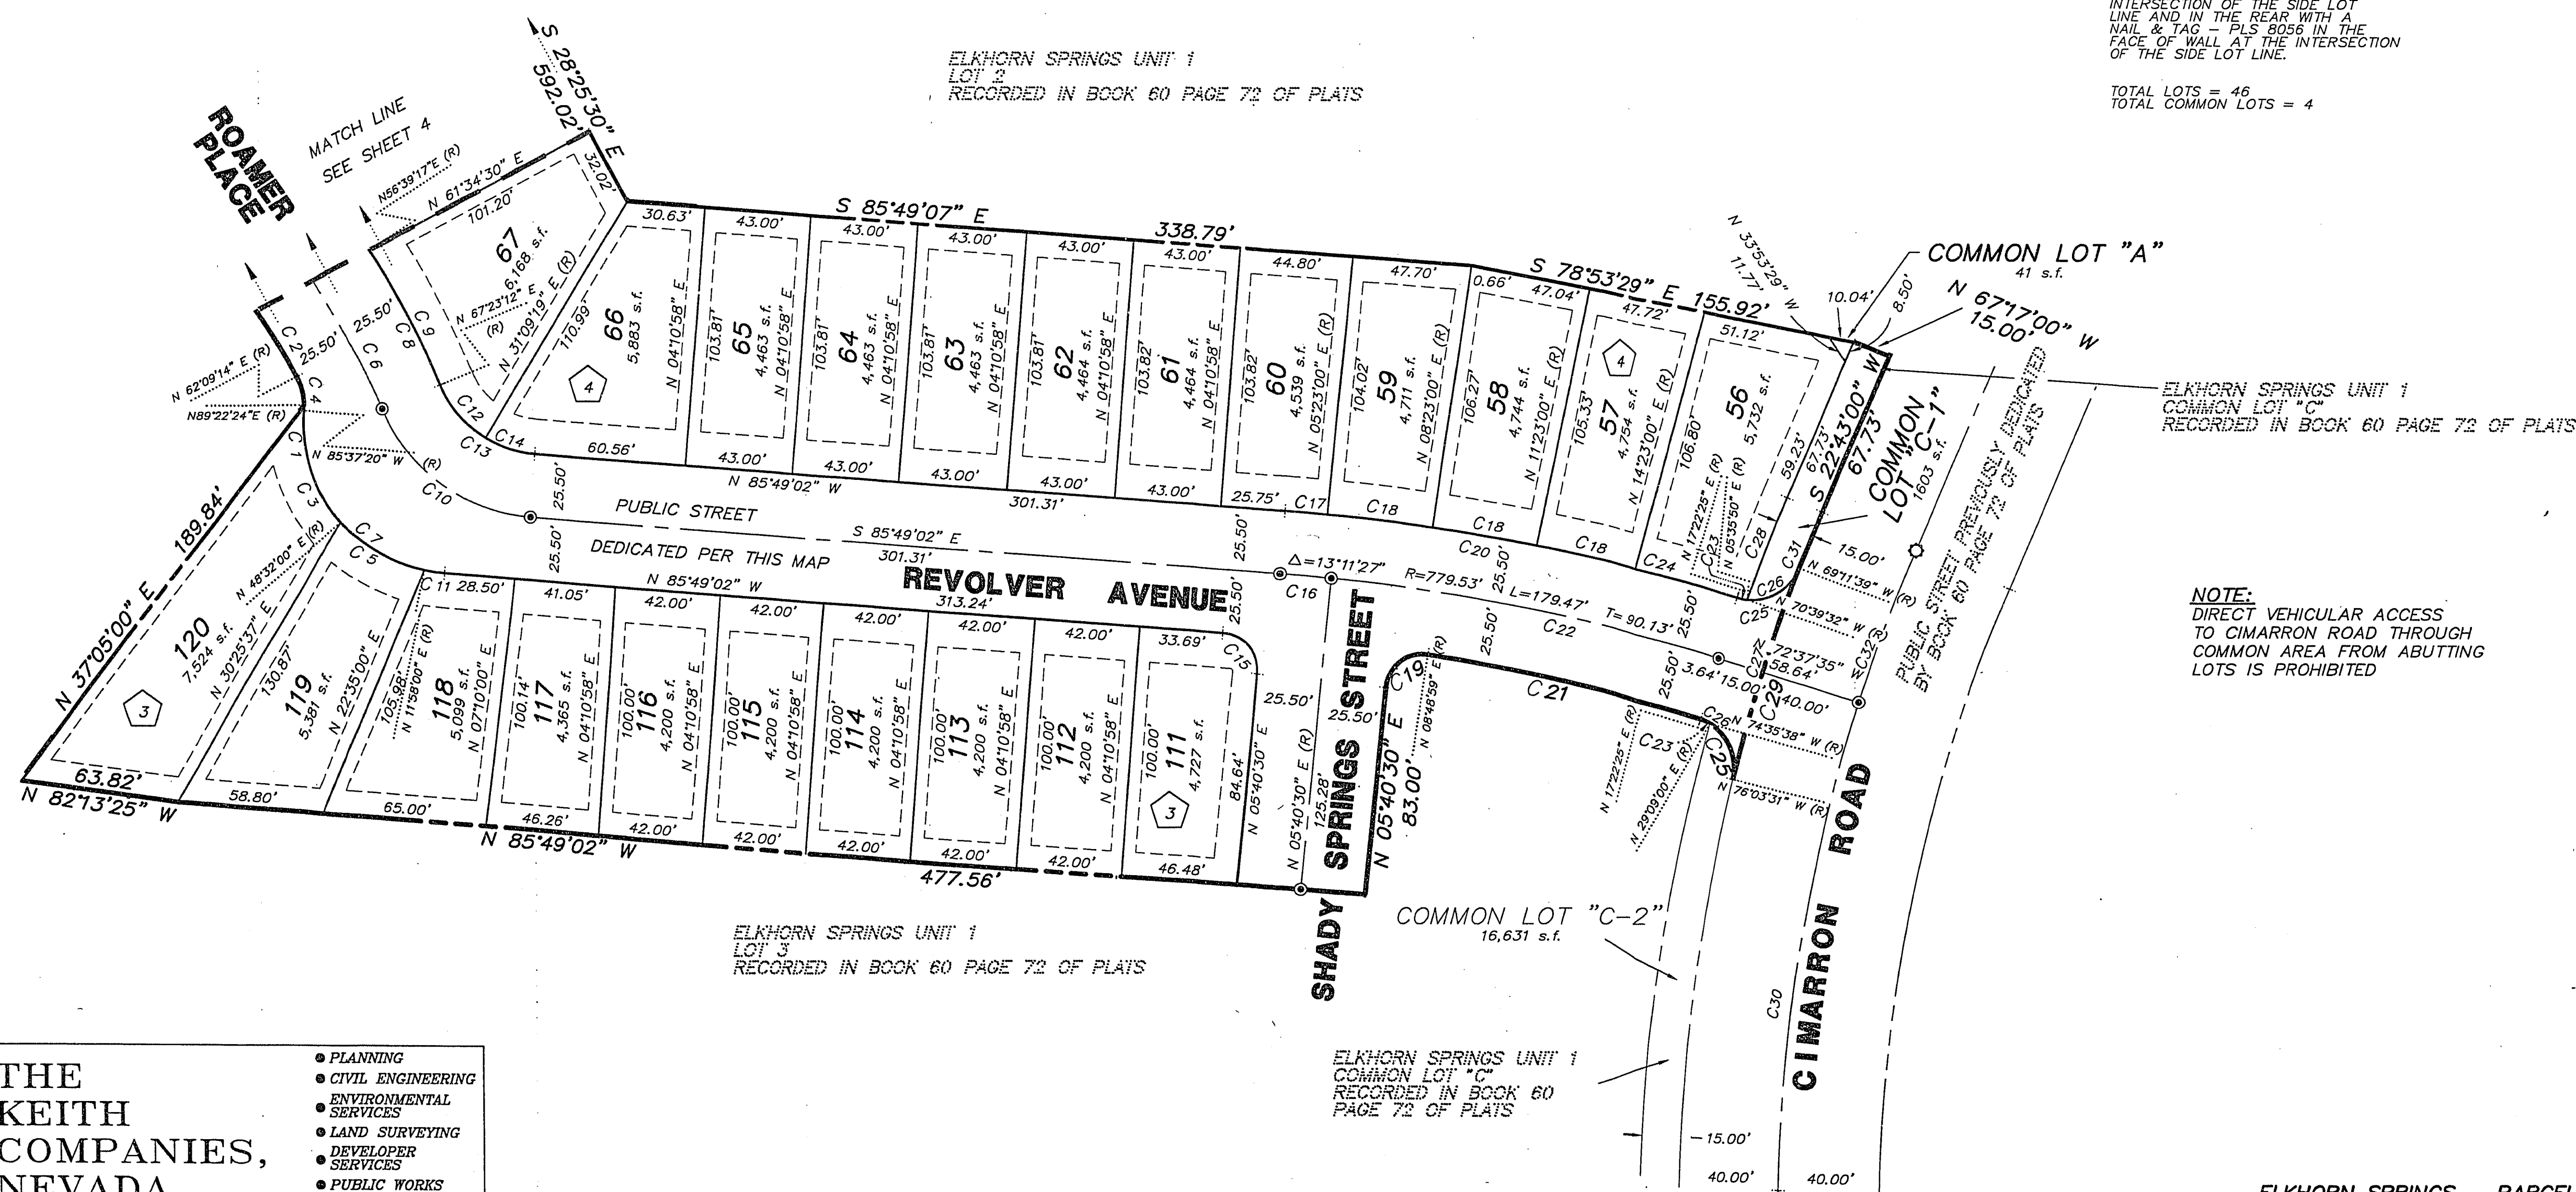

THE KEITH COMPANIES, NEVADA

- PLANNING
- CIVIL ENGINEERING
- ENVIRONMENTAL SERVICES
- LAND SURVEYING
- DEVELOPER SERVICES
- PUBLIC WORKS
- WATER RESOURCES

4082 SOUTH INDUSTRIAL ROAD, LAS VEGAS, NV 89103 (702)733-0350 FAX(702)733-9282