

950111

17-17-6


014923

APN 01D- 020-007
ANIM
CONSULTANT INC.


A P N 01D - 020 - 006
YASSAI JEFF & SEYED JAHAR

ELKHORN SPRINGS - PARCEL 5A

A SUBDIVISION OF A PORTION OF LOT 5 AND A PORTION OF COMMON LOT "J" AS SHOWN BY MAP THEREOF ON
FILE IN BOOK 60 PAGE 72 OF PLATS RECORDED IN THE CLARK COUNTY RECORDER'S OFFICE, LYING WITHIN
SECTION 16, OF TOWNSHIP 19 SOUTH, RANGE 60 EAST, M.D.M., CITY OF LAS VEGAS, CLARK COUNTY, NEVADA.

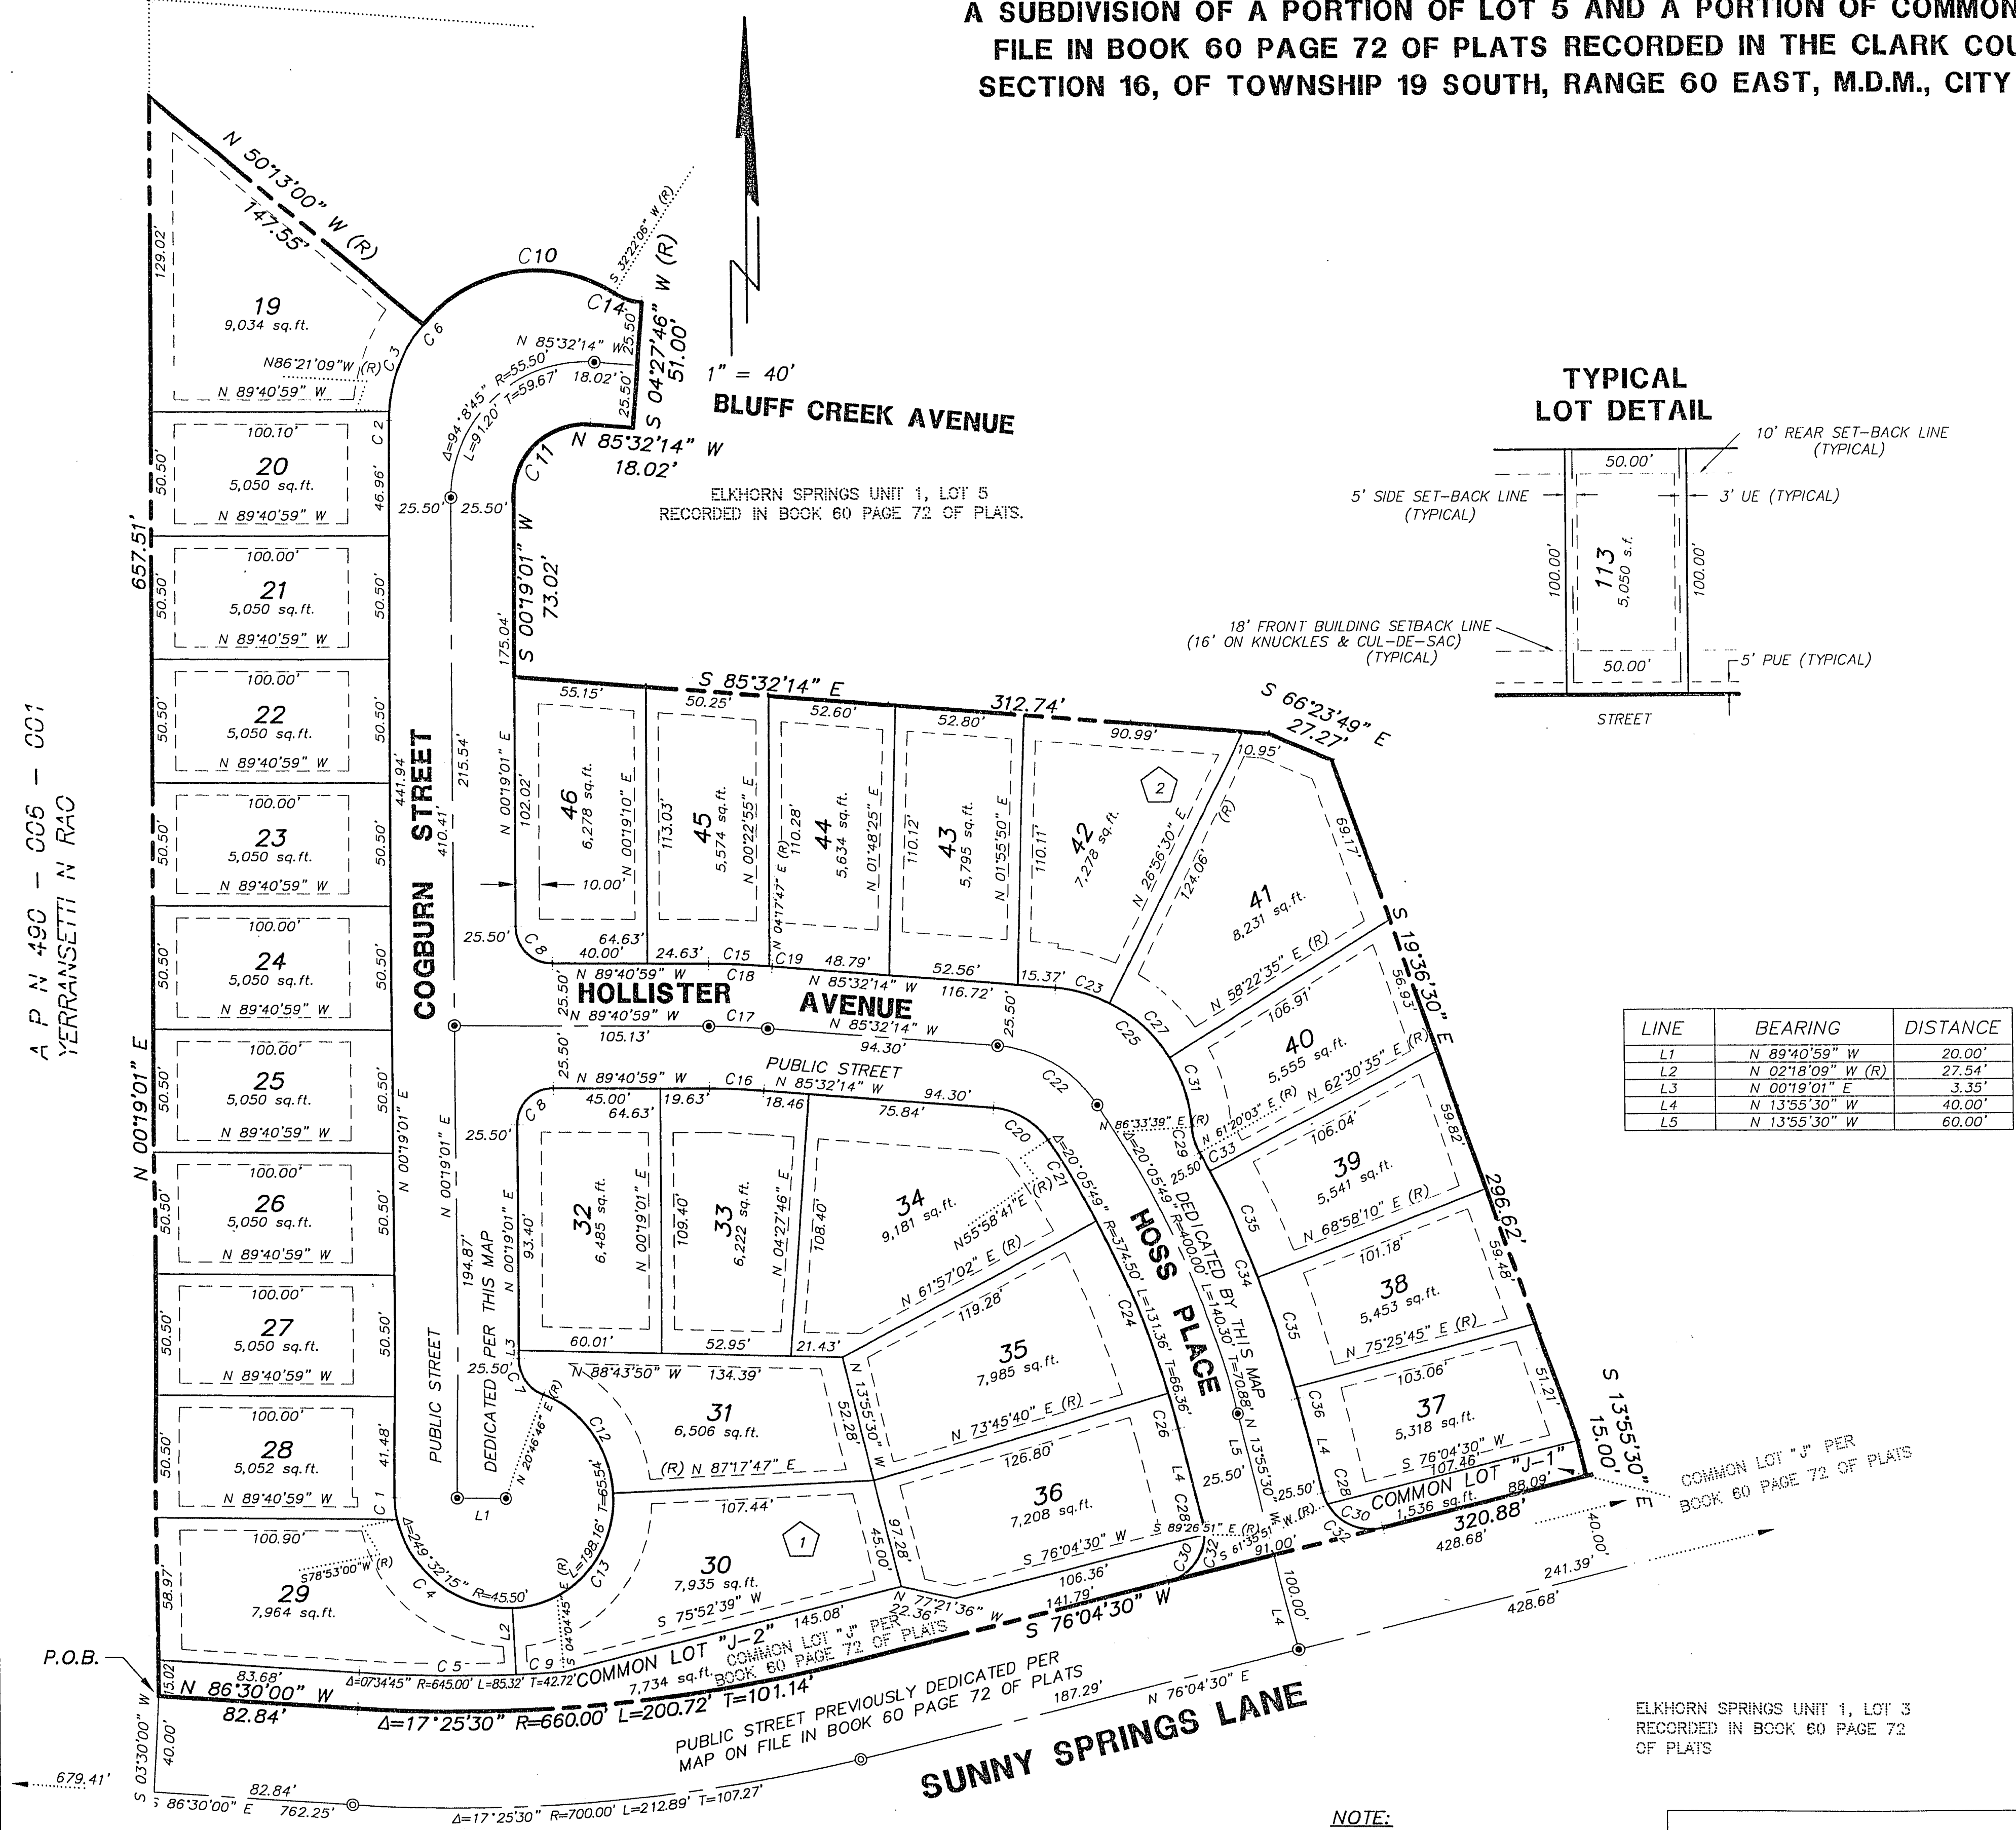

TYPICAL LOT DETAIL

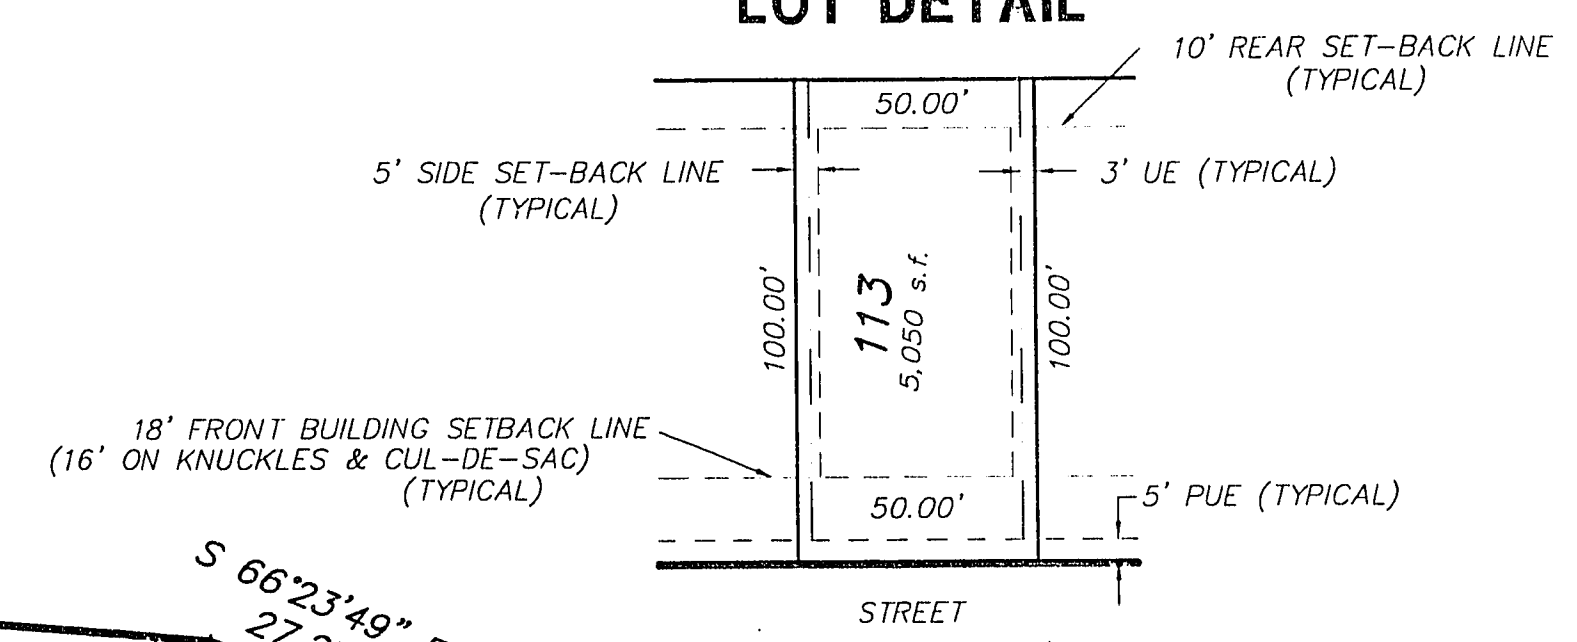

LEGEND

- STREET CENTERLINE
 - BLOCK LINES
 - LOT LINES
 - BOUNDARY LINE
 - SETBACK LINE
 - LINE SEGMENT NUMBER
 - CURVE SEGMENT NUMBER
 - LOT NUMBER
 - AREA OF LOT
 - BLOCK NUMBERS
 - SET MONUMENT - 5/8" REBAR AND ALUMINUM CAP STAMPED P.L.S. 8056 WITH BRASS CAP TIES IN TOP OF CURB (UNLESS OTHERWISE NOTED)
 - FOUND MONUMENTS - ALUMINUM CAP STAMPED P.L.S. 8866 WITH BRASS CAP TIES IN TOP OF CURB (UNLESS OTHERWISE NOTED) PER FINAL MAP IN BOOK 60 PAGE 72 OF PLATS
 - LOTS WILL BE MONUMENTED IN THE FRONT WITH A SCRIBE IN THE TOP OF CURB AT THE INTERSECTION OF THE SIDE LOT LINE AND IN THE REAR WITH A NAIL & TAG - PLS 8056 IN THE FACE OF WALL AT THE INTERSECTION OF THE SIDE LOT LINE.
- TOTAL LOTS = 28
TOTAL COMMON LOTS = 2

LINE	BEARING	DISTANCE
L1	N 89°40'59" W	20.00'
L2	N 02°18'09" W (R)	27.54'
L3	N 00°19'01" E	3.35'
L4	N 13°55'30" W	40.00'
L5	N 13°55'30" W	60.00'

CURVE	DELTA	RADIUS	LENGTH	TANGENT
1	11°26'01"	45.50'	9.08'	4.55'
2	03°19'50"	61.00'	3.55'	1.77'
3	36°08'09"	61.00'	38.47'	19.90'
4	81°11'09"	45.50'	64.47'	38.99'
5	05°48'09"	645.00'	65.32'	32.69'
6	122°03'05"	61.00'	129.94'	110.16'
7	69°32'15"	16.00'	19.42'	11.11'
8	90°00'00"	15.00'	23.56'	15.00'
9	01°46'36"	645.00'	20.00'	10.00'
10	82°35'06"	61.00'	87.92'	53.58'
11	94°08'45"	30.00'	49.29'	32.25'
12	66°31'01"	45.50'	52.82'	29.84'
13	90°24'04"	45.50'	71.79'	45.82'
14	27°54'20"	25.00'	12.18'	6.21'
15	03°58'46"	365.50'	25.39'	12.70'
16	04°08'45"	314.50'	22.76'	11.38'
17	04°08'45"	340.00'	24.60'	12.31'
18	04°08'45"	365.50'	26.45'	13.23'
19	00°09'59"	365.50'	1.06'	0.53'
20	51°30'55"	30.00'	26.97'	14.48'
21	05°58'21"	374.50'	39.84'	19.54'
22	51°30'55"	49.90'	49.90'	26.78'
23	22°28'44"	61.00'	23.93'	12.12'
24	11°48'38"	374.50'	77.20'	38.74'
25	82°05'53"	61.00'	87.41'	53.12'
26	02°18'50"	374.50'	15.12'	7.56'
27	31°26'05"	61.00'	33.47'	17.17'
28	14°28'39"	20.00'	5.05'	2.54'
29	25°13'36"	25.00'	11.01'	5.59'
30	75°31'21"	20.00'	26.36'	15.49'
31	28°11'04"	61.00'	30.01'	15.31'
32	90°00'00"	20.00'	31.42'	20.00'
33	01°10'32"	425.50'	8.73'	4.37'
34	14°44'27"	425.50'	109.47'	55.04'
35	06°27'35"	425.50'	47.97'	24.01'
36	00°38'45"	425.50'	4.80'	2.40'

NOTE:

DIRECT VEHICULAR ACCESS TO SUNNY SPRINGS LANE THROUGH COMMON AREA FROM ADJUTING LOTS IS PROHIBITED

ELKHORN SPRINGS UNIT 1, LOT 3
RECORDED IN BOOK 60 PAGE 72
OF PLATS

THE KEITH COMPANIES, NEVADA

4052 SOUTH INDUSTRIAL ROAD, LAS VEGAS, NV 89103 (702)733-0350 FAX(702)733-9282

- PLANNING
- CIVIL ENGINEERING
- ENVIRONMENTAL
- SERVICES
- LAND SURVEYING
- DEVELOPER SERVICES
- PUBLIC WORKS
- WATER RESOURCES

ELKHORN SPRINGS PARCEL 5A
SHEET 3 OF 3

BOOK 65 PAGE 81
4299-5A