


950111

17-17-17

01493

ELKHORN SPRINGS - PARCEL 5A

A SUBDIVISION OF A PORTION OF LOT 5 AND A PORTION OF COMMON LOT 'J' AS SHOWN BY MAP THEREOF ON FILE IN BOOK 60 PAGE 72 OF PLATS RECORDED IN THE CLARK COUNTY RECORDER'S OFFICE, LYING WITHIN SECTION 16, OF TOWNSHIP 19 SOUTH, RANGE 60 EAST, M.D.M., CITY OF LAS VEGAS, CLARK COUNTY, NEVADA.

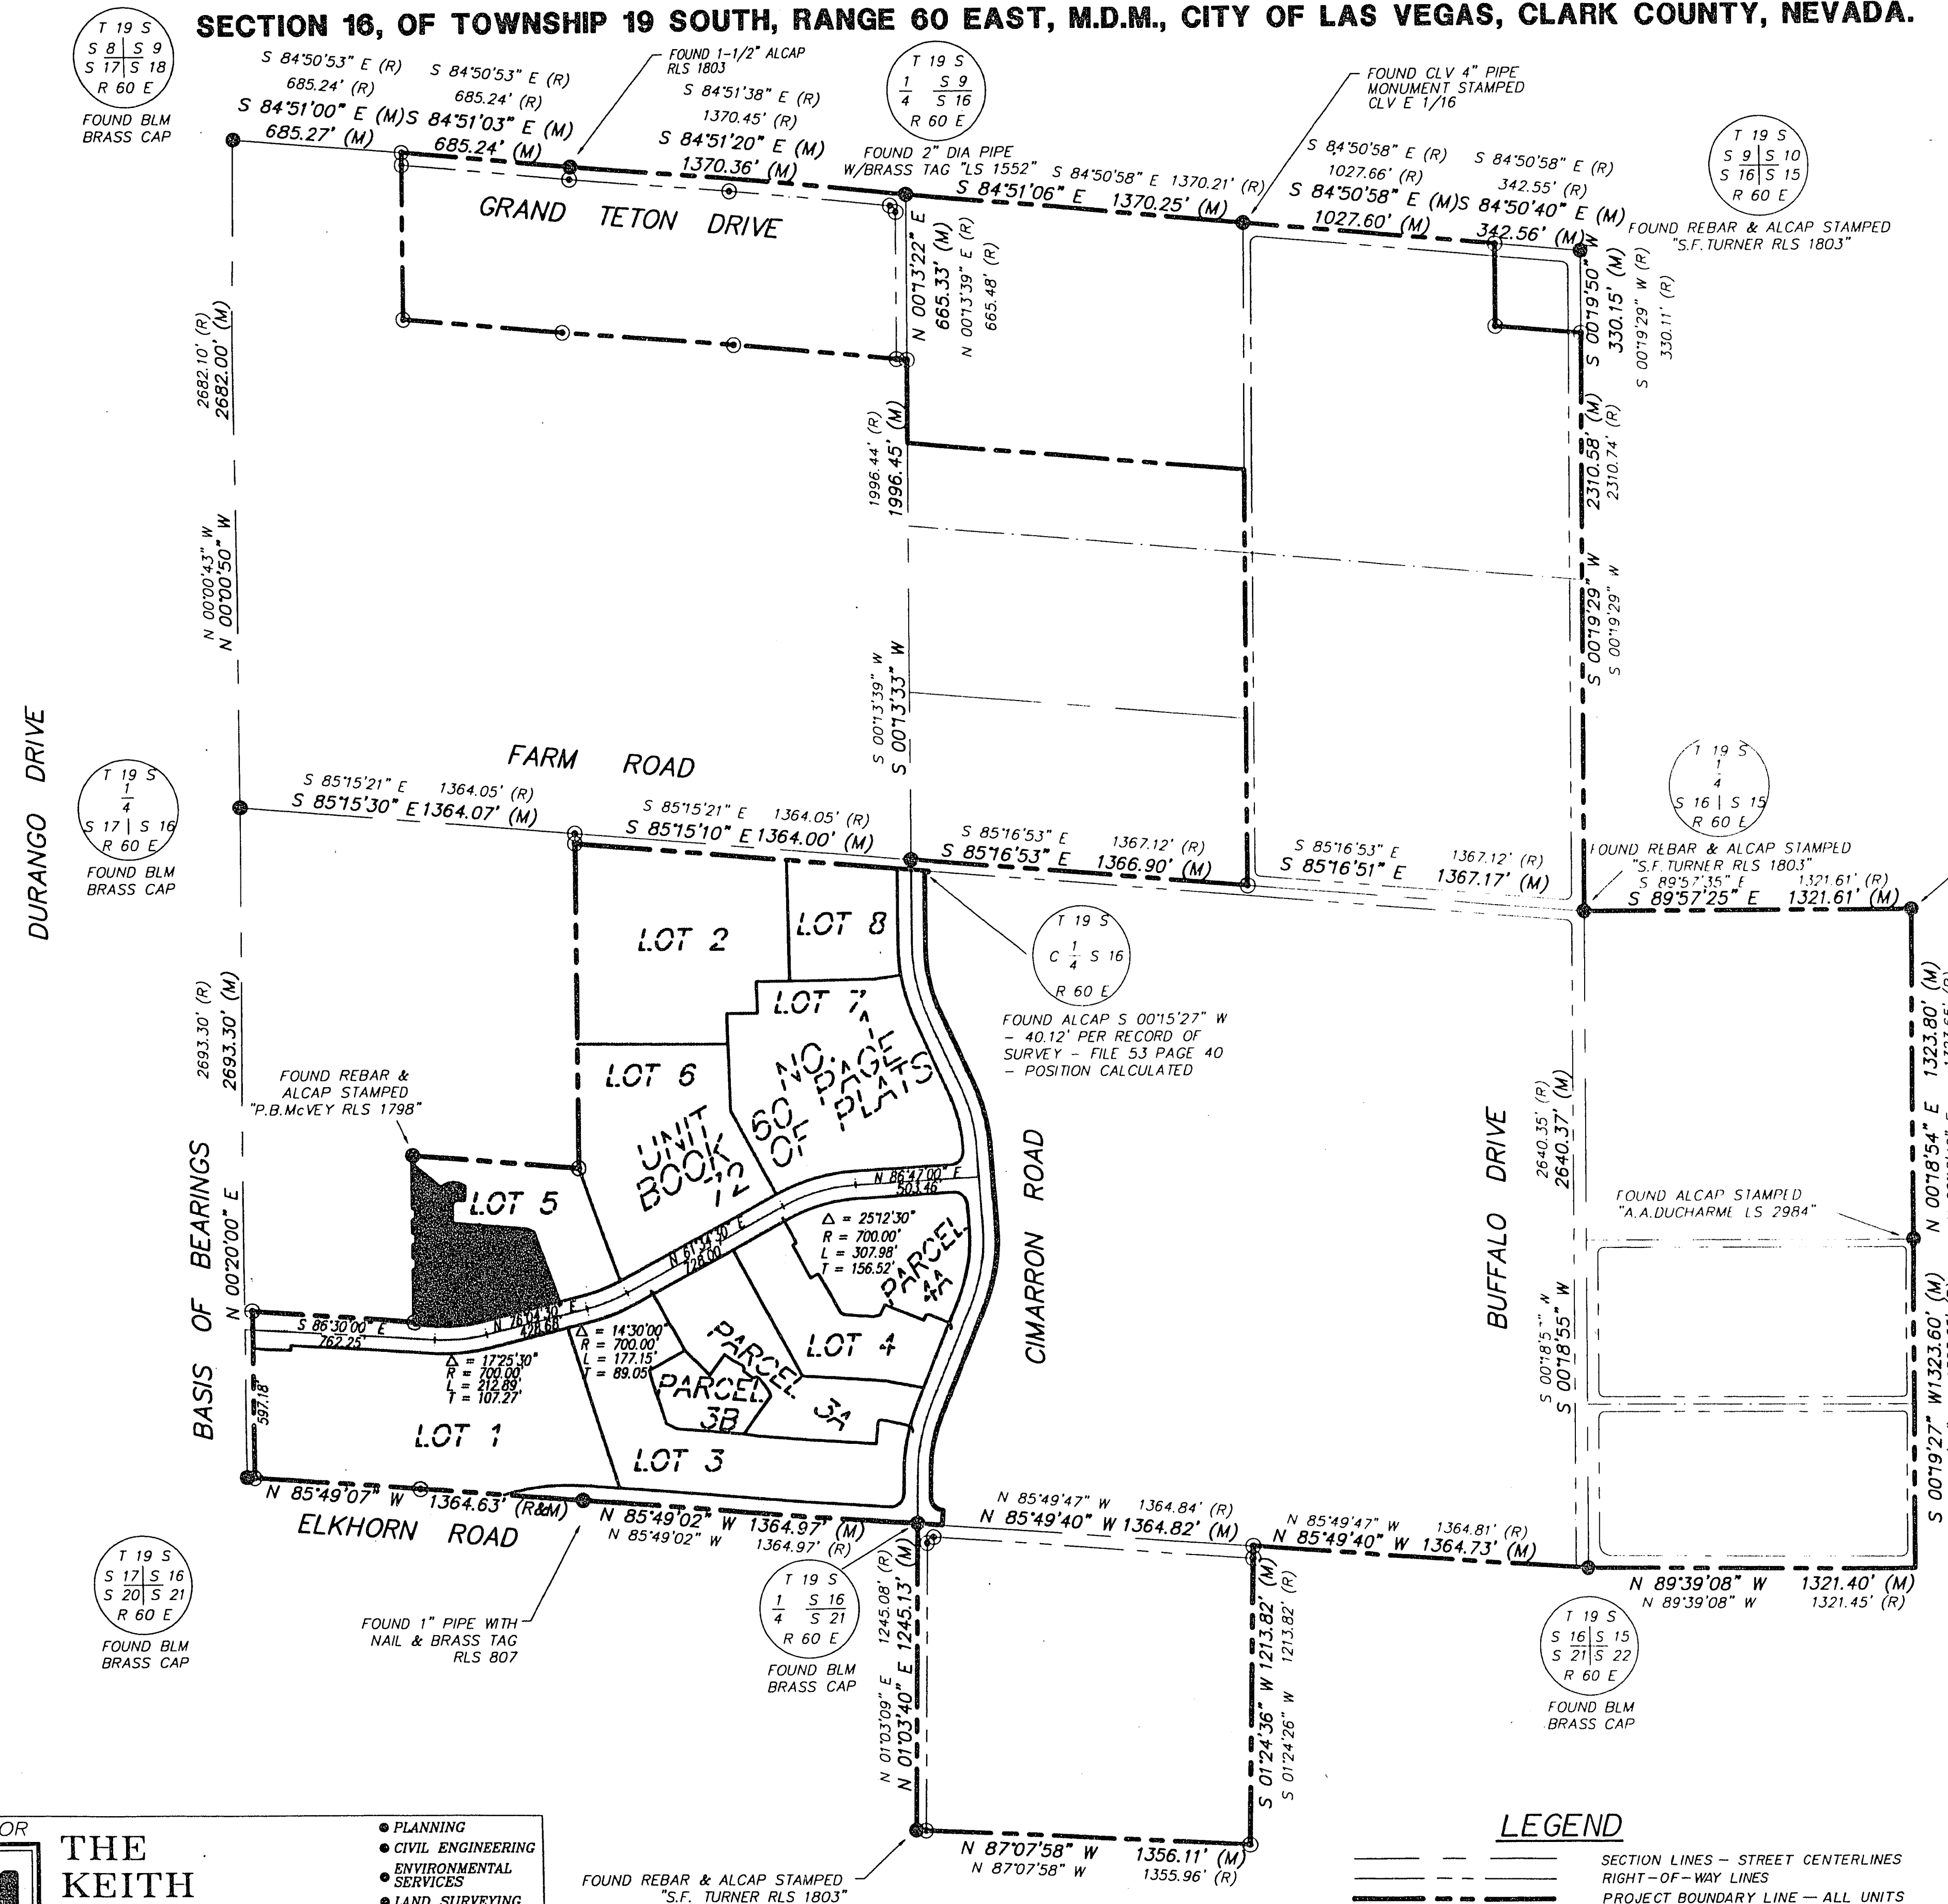

OPTIONEE STATEMENT

WATT RESIDENTIAL PARTNERS, A CALIFORNIA GENERAL PARTNERSHIP DOES HEREBY CONSENT TO THE PREPARATION OF THIS FINAL MAP

WATT RESIDENTIAL PARTNERS, A CALIFORNIA GENERAL PARTNERSHIP by WATT HOMES NEVADA DIVISION

Susan Camara 11/11/94
SUSAN CAMARA, PRESIDENT


ACKNOWLEDGMENT

STATE OF NEVADA

COUNTY OF CLARK

THIS INSTRUMENT WAS ACKNOWLEDGED BEFORE ME ON THIS 11th DAY OF NOVEMBER, 1994 BY SUSAN CAMARA AS PRESIDENT OF WATT HOMES NEVADA DIVISION.

Sue Blackford
SUE BLACKFORD
NOTARY PUBLIC IN AND FOR SAID COUNTY AND STATE. MY COMMISSION EXPIRES 02 NOVEMBER 1996.

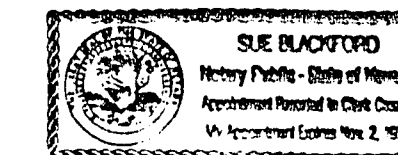

BENEFICIARY STATEMENT

ISAAC MORADI, AN INDIVIDUAL, DOES HEREBY CONSENT TO THE PREPARATION OF THIS FINAL MAP.

Isaac Moradi 11/21/94
ISAAC MORADI


ACKNOWLEDGMENT

STATE OF NEVADA

COUNTY OF CLARK

THIS INSTRUMENT WAS ACKNOWLEDGED BEFORE ME ON THE 21st DAY OF OCTOBER, 1994, BY ISAAC MORADI, AN INDIVIDUAL.

Sue Blackford
SUE BLACKFORD
NOTARY PUBLIC IN AND FOR SAID COUNTY AND STATE
MY COMMISSION EXPIRES 11/2/96

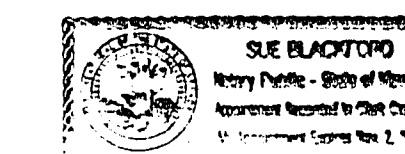


LEGEND

SECTION LINES - STREET CENTERLINES
RIGHT-OF-WAY LINES
PROJECT BOUNDARY LINE - ALL UNITS
FOUND ALCAP RLS 8525
FOUND MONUMENT AS DESCRIBED
RECORD MAP - RECORD OF SURVEY ON FILE IN FILE 53, PAGE 40

1" = 400'

ELKHORN SPRINGS - PARCEL 5A
SHEET 2 OF 3

SURVEYOR

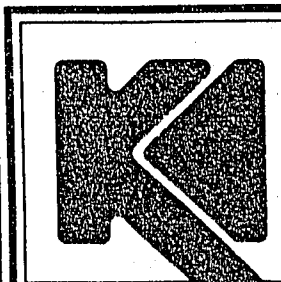

THE KEITH COMPANIES, NEVADA

- PLANNING
- CIVIL ENGINEERING
- ENVIRONMENTAL SERVICES
- LAND SURVEYING
- DEVELOPER SERVICES
- PUBLIC WORKS
- WATER RESOURCES

4052 SOUTH INDUSTRIAL ROAD, LAS VEGAS, NV 89103 (702)733-0350 FAX (702)733-9282

BOOK 65 PAGE 81
4299-5A