


AMENDED MAP OF A PORTION OF DEER SPRINGS RANCH - UNIT 2 (BOOK 78 OF PLATS, PAGE 51)

BEING A PORTION OF THE WEST HALF (W 1/2) OF THE SOUTHWEST QUARTER (SW 1/4) OF SECTION 21,
TOWNSHIP 19 SOUTH, RANGE 60 EAST, M.D.M., CITY OF LAS VEGAS, CLARK COUNTY, NEVADA

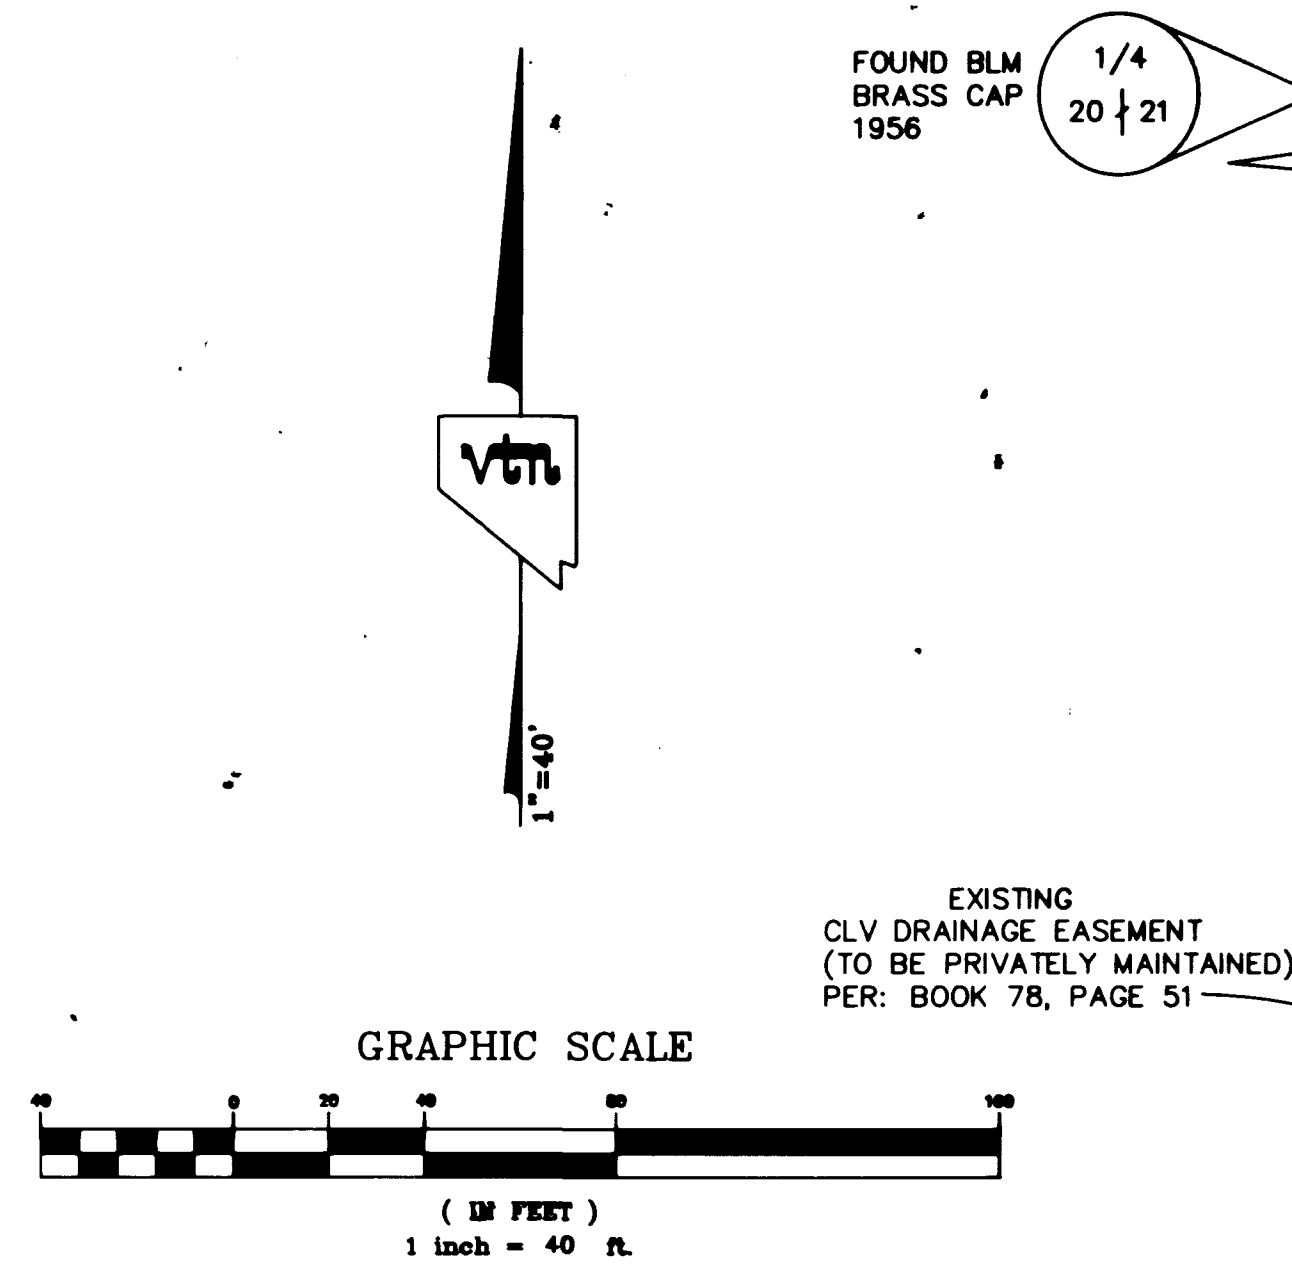

THE PURPOSE OF THIS AMENDED MAP IS TO CHANGE THE FOLLOWING STREET NAMES: DASHER COURT TO MOUNTAIN HEATHER COURT, AND PRANCER COURT TO FAWN HEATHER COURT.

LEGEND


- P.O.B. POINT OF BEGINNING
- 15 LOT NUMBER / RESIDENTIAL = 79
 - 2 BLOCK NUMBER
 - R1 RADIAL LINE NUMBER
 - L3 COURSE NUMBER
 - C2 CURVE NUMBER
 - FOUND MONUMENT AS DESCRIBED
 - FOUND TYPE III MONUMENT - "VTN PLS 11449" PER BOOK 78, PAGE 51
 - P.U.E. PUBLIC UTILITY EASEMENT
 - S.F. SQUARE FEET
 - CENTERLINE
 - LOT LINE
 - BOUNDARY LINE
 - LANDSCAPE EASEMENT
 - (R) RADIAL LINE
 - CLV CITY OF LAS VEGAS

ALL LANDSCAPE EASEMENTS SHOWN HEREON ARE TO BE PRIVATELY MAINTAINED BY THE LANDSCAPE MAINTENANCE HOME OWNER'S ASSOCIATION.

NOTES


- DIRECT VEHICULAR ACCESS TO DURANGO DRIVE FROM ABUTTING LOTS IS PROHIBITED.
- SEE SHEET 4 FOR CURVE, COURSE, AND RADIAL LINE TABLES.

ACT	DATE	BY	REVISION

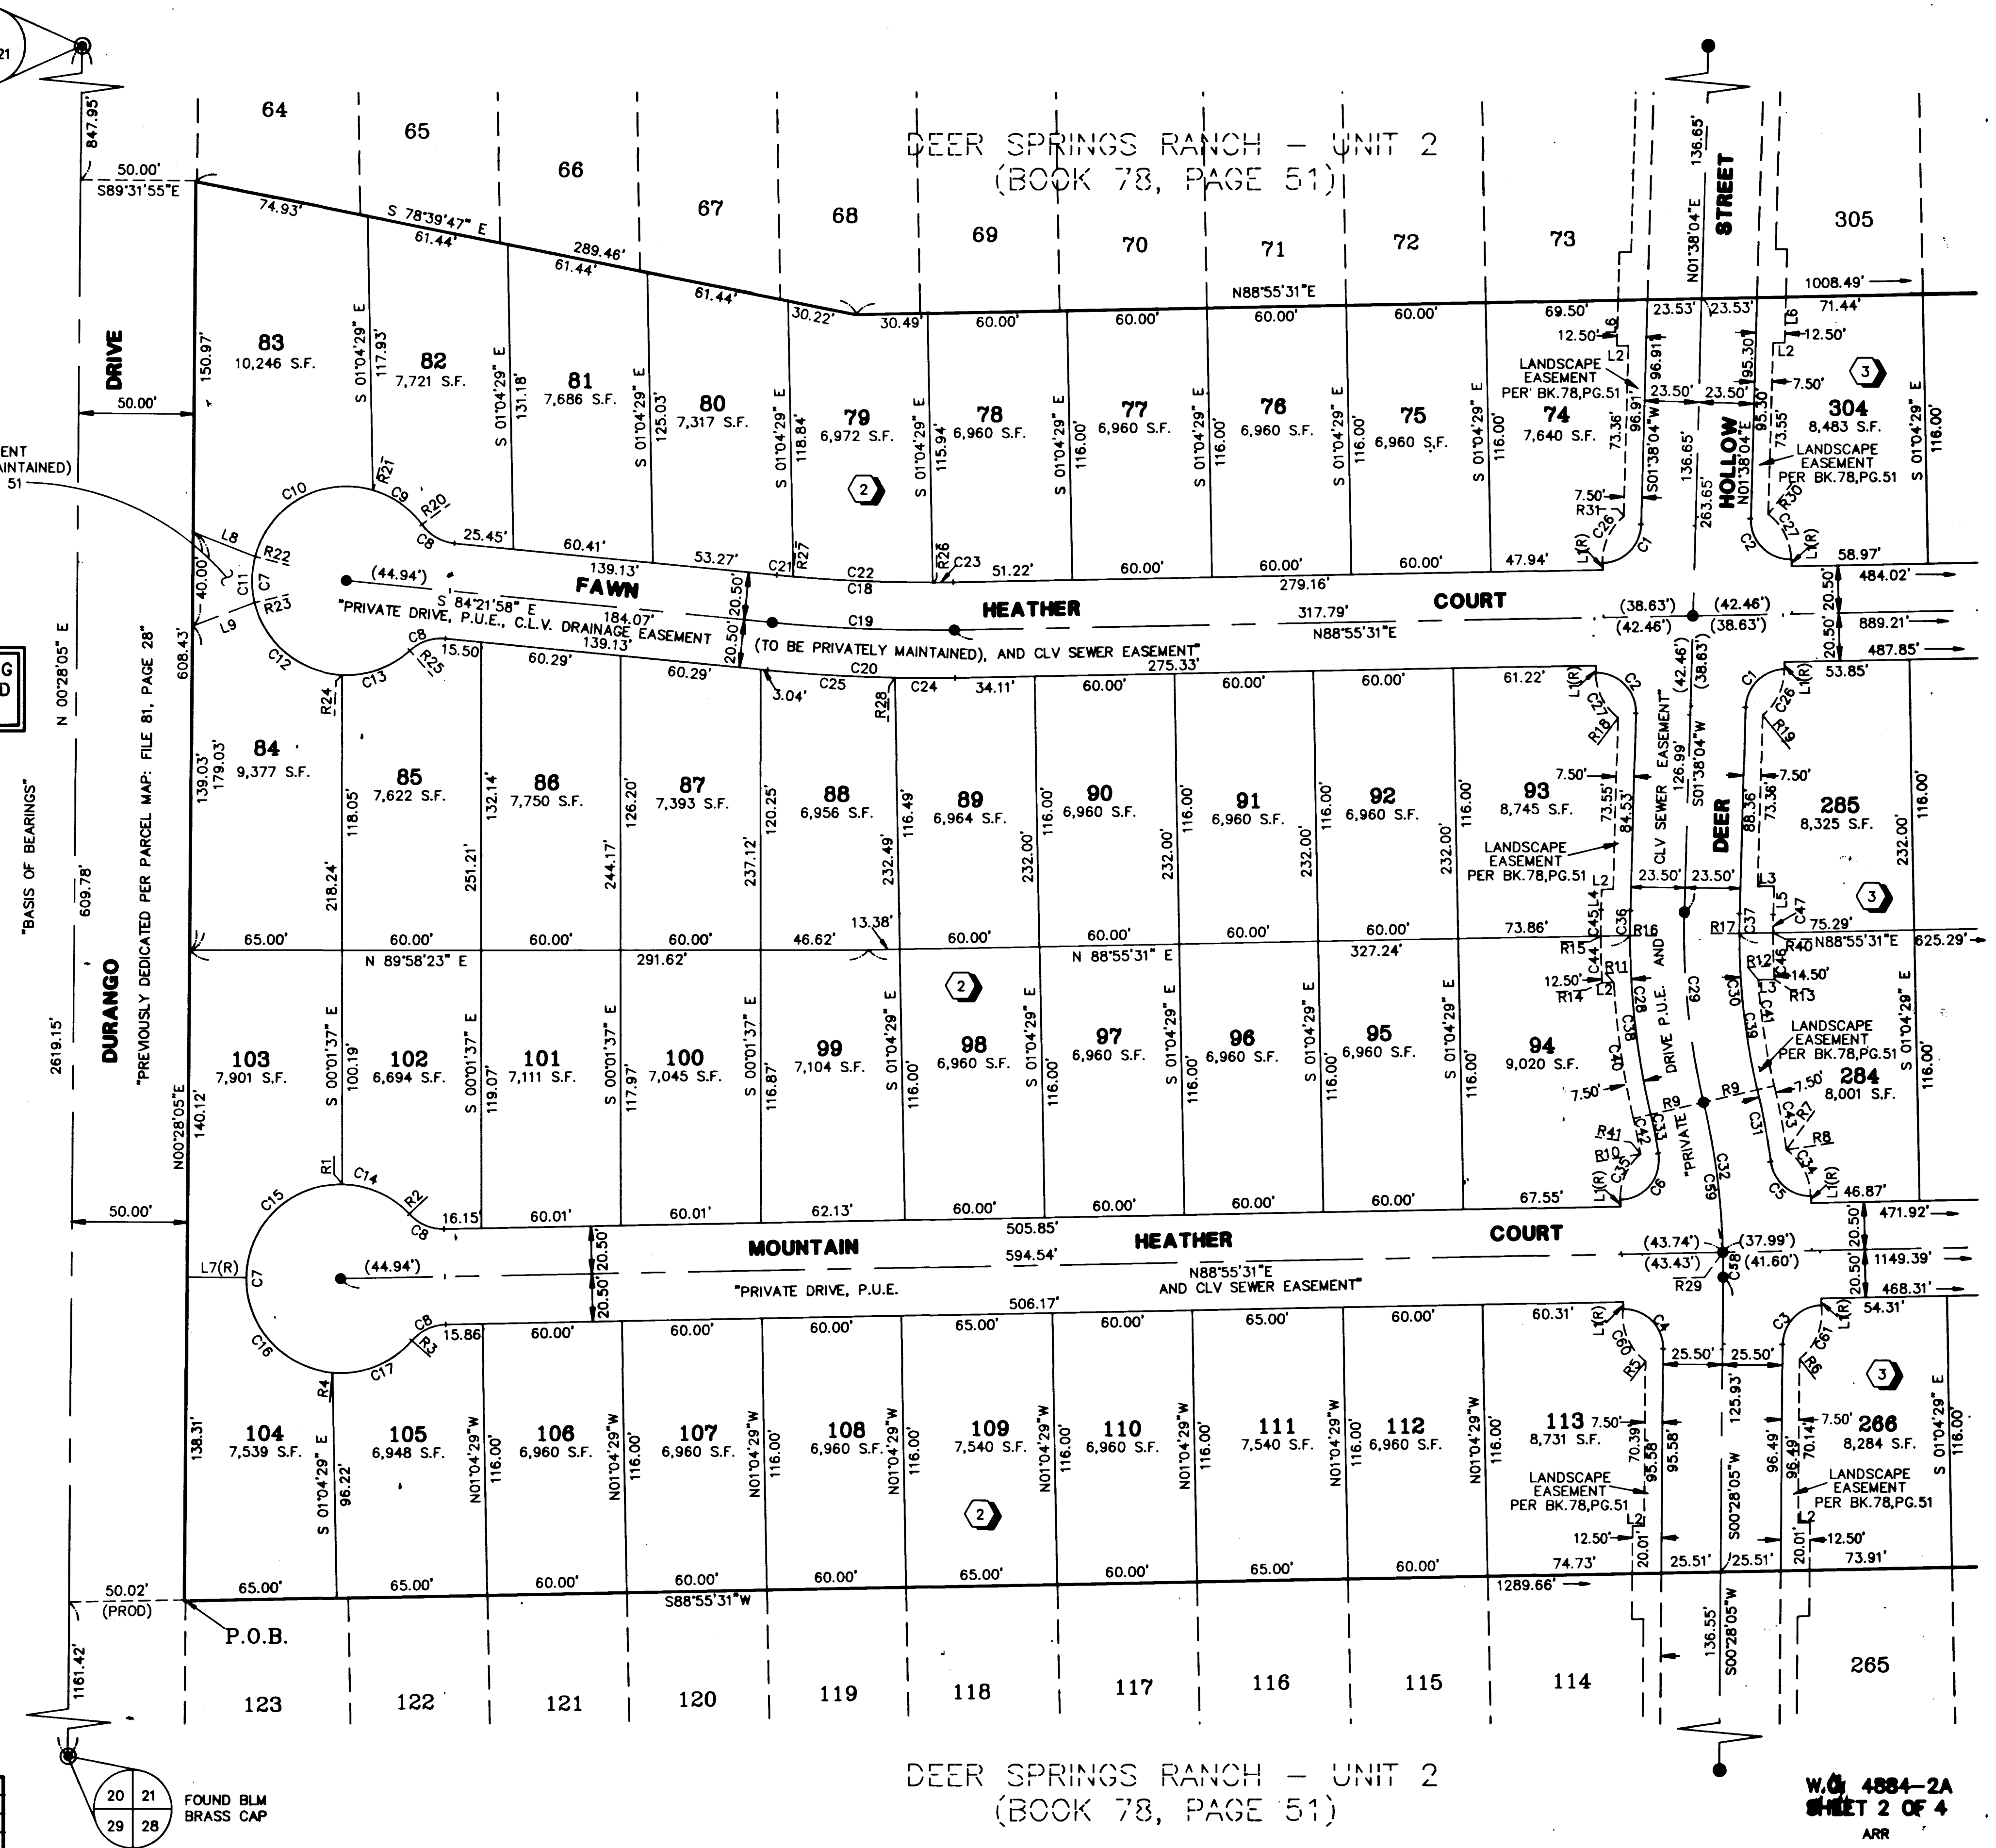

AMENDED MAP OF A PORTION OF DEER SPRINGS RANCH - UNIT 2 (BOOK 78 OF PLATS, PAGE 51)

BEING A PORTION OF THE WEST HALF (1/2) OF THE SOUTHWEST QUARTER (SW 1/4) OF SECTION 21, TOWNSHIP 10 SOUTH, RANGE 90 EAST, N.M.M., CITY OF LAS VEGAS, CLARK COUNTY, NEVADA

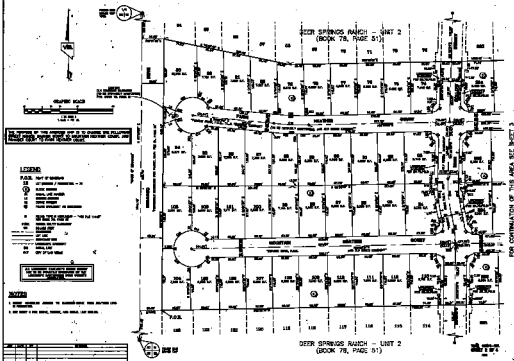

FOR CONTINUATION OF THIS AREA SEE PAGE 3

DEER SPRINGS RANCH - UNIT 2
(BOOK 78, PAGE 51)