


BEING A PORTION OF THE WEST HALF (W 1/2) OF THE SOUTHWEST QUARTER (SW 1/4) OF SECTION 21,
TOWNSHIP 19 SOUTH, RANGE 60 EAST, M.D.M., CITY OF LAS VEGAS, CLARK COUNTY, NEVADA

FOUND PLASTIC
CAP "PLS 7310

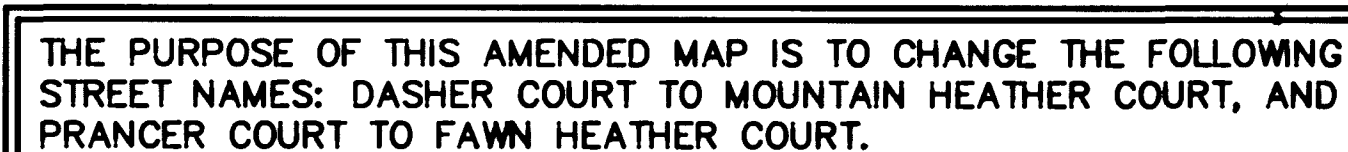

P.O.B. POINT OF BEGINNING

- | | |
|---|-------------------------------|
| 15 | LOT NUMBER / RESIDENTIAL = 79 |
|  2 | BLOCK NUMBER |
| R1 | RADIAL LINE NUMBER |
| L3 | COURSE NUMBER |
| C2 | CURVE NUMBER |
|  | FOUND MONUMENT AS DESCRIBED |


- FOUND TYPE III MONUMENT - "VTN PLS 11449"
PER BOOK 78, PAGE 51
- P.U.E. PUBLIC UTILITY EASEMENT
- S.F. SQUARE FEET
- — — — — CENTERLINE
- — — — — LOT LINE
- — — — — BOUNDARY LINE
- — — — — LANDSCAPE EASEMENT
- (R) RADIAL LINE
- CLV CITY OF LAS VEGAS

ALL LANDSCAPE EASEMENTS SHOWN HEREON
ARE TO BE PRIVATELY MAINTAINED BY THE
LANDSCAPE MAINTENANCE HOME OWNER'S
ASSOCIATION.

1. DIRECT VEHICULAR ACCESS TO DURANGO DRIVE FROM ABUTTING LOTS IS PROHIBITED.
2. SEE SHEET 4 FOR CURVE, COURSE, AND RADIAL LINE TABLES.

ACT	DATE	BY	REVISION

FOR CONTINUATION OF THIS AREA SEE SHEET 2

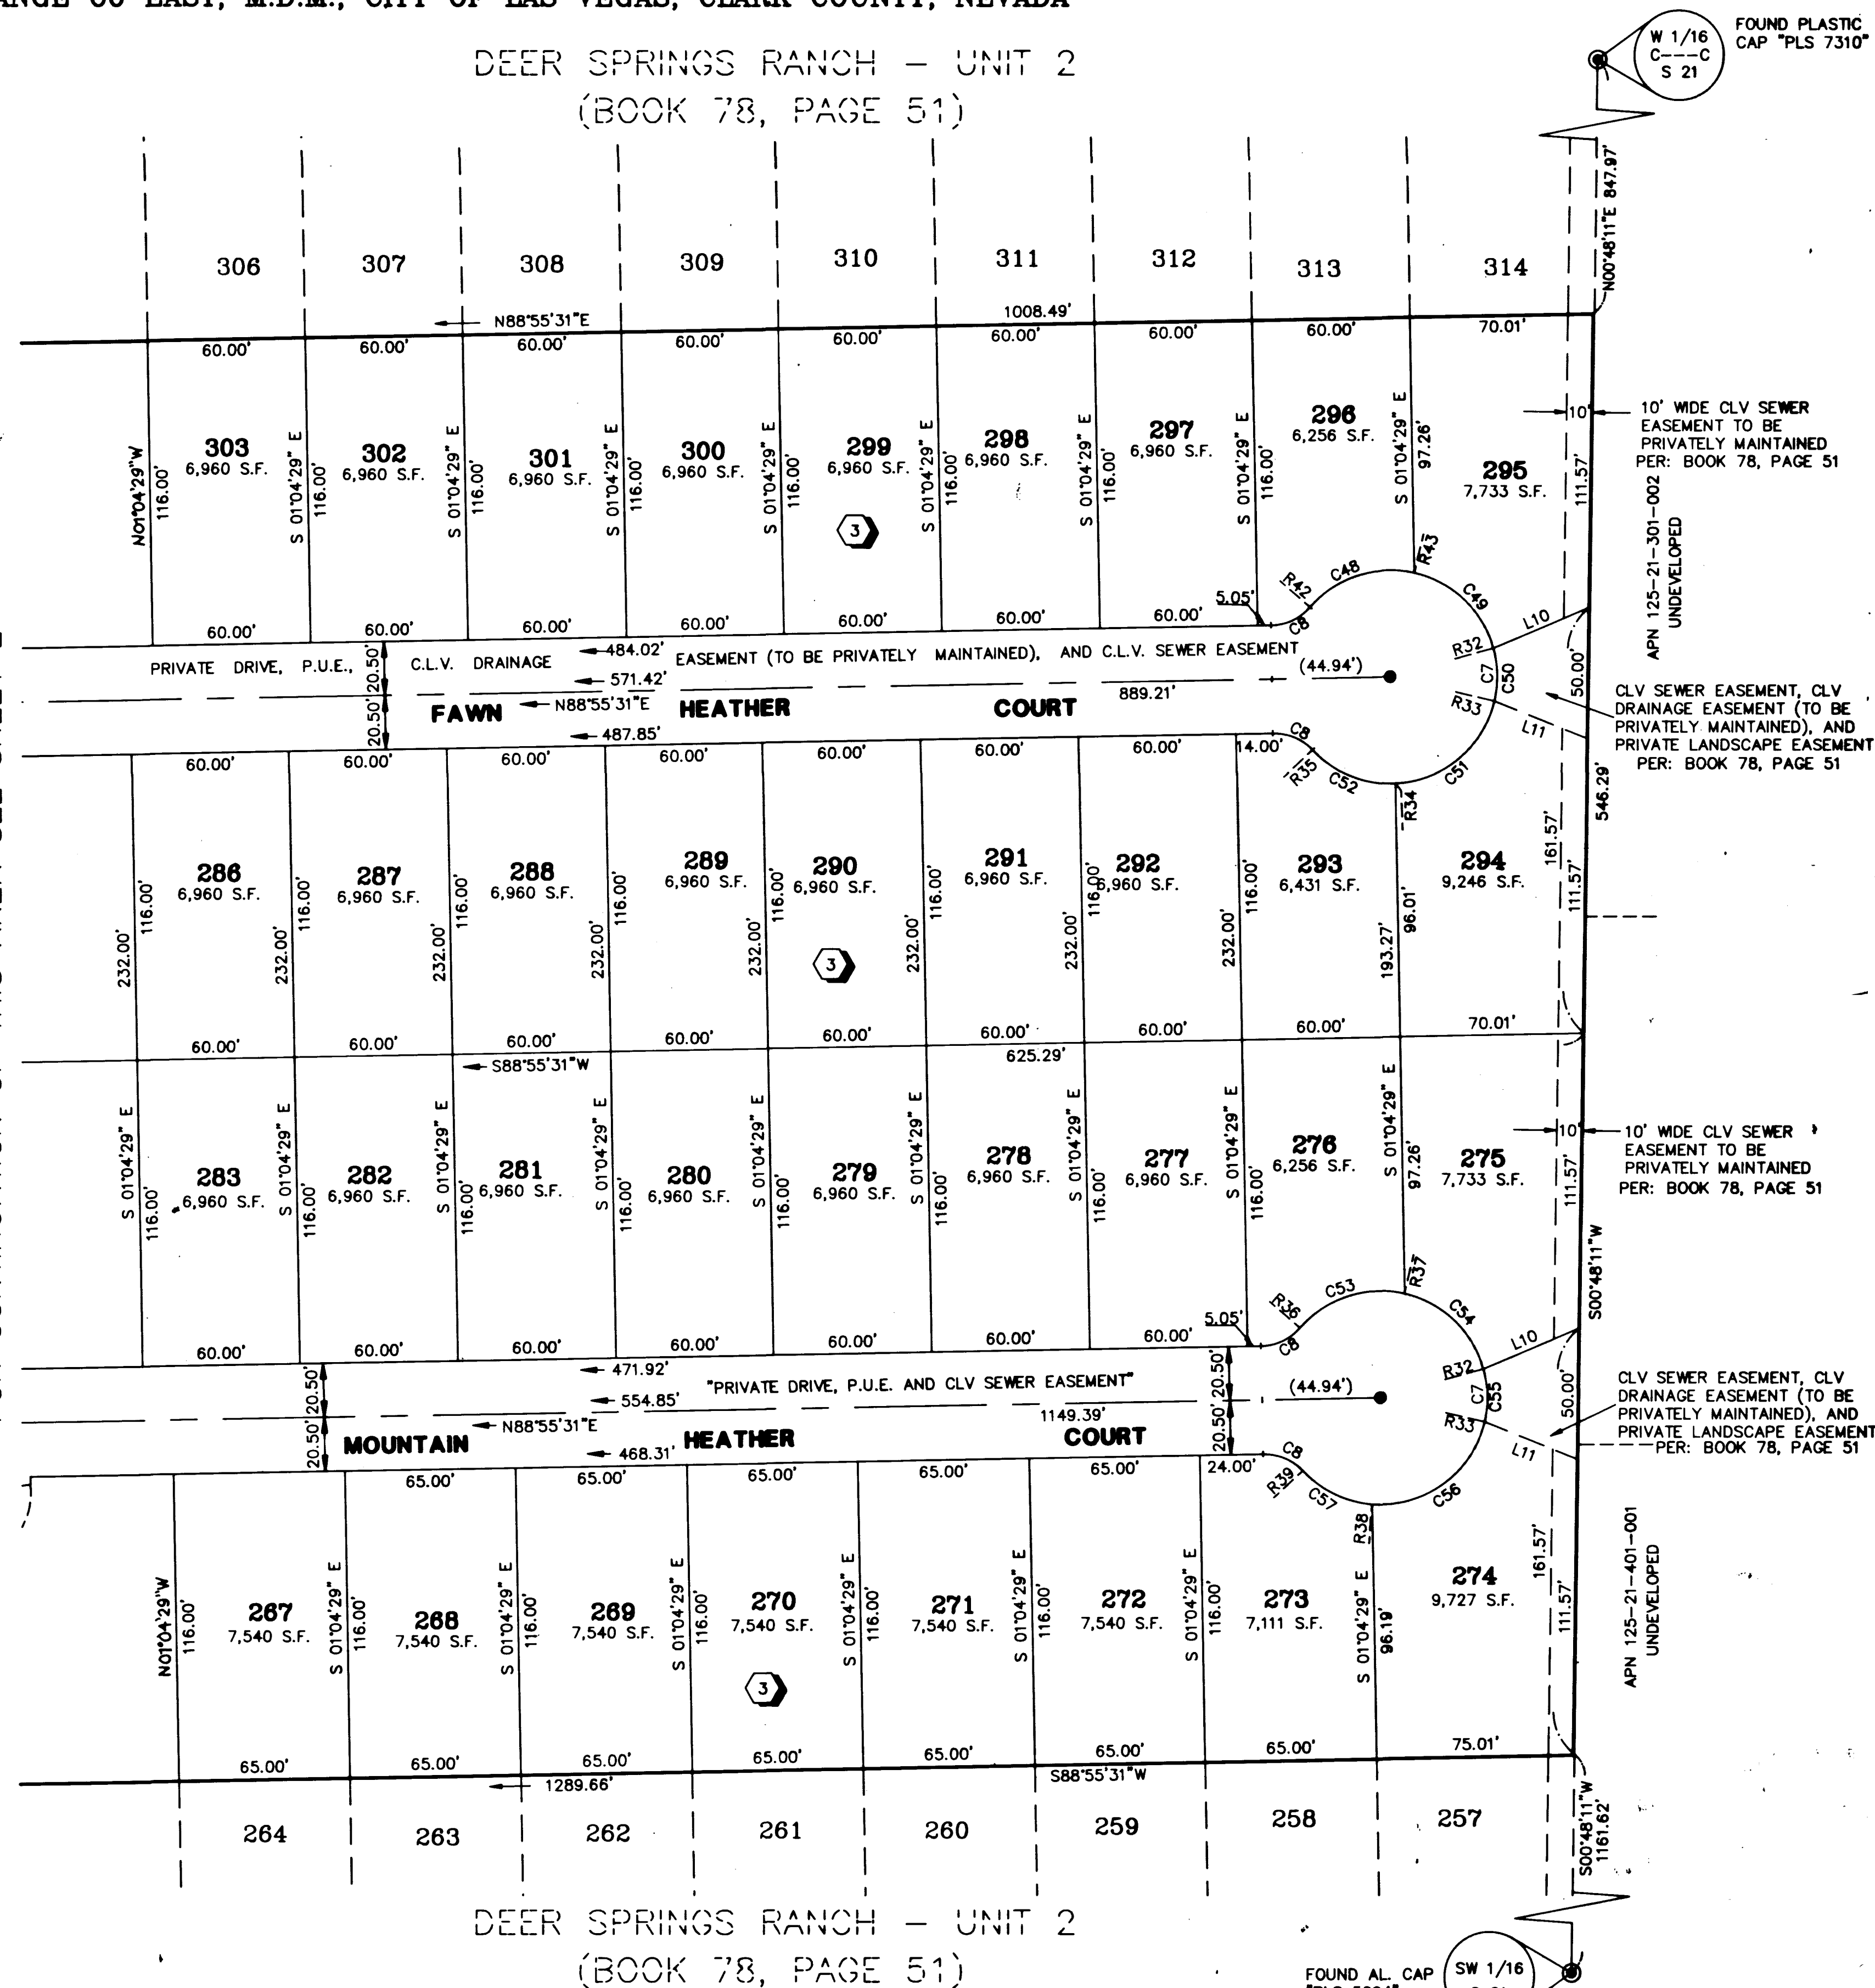

FOUND AL. CA
"PLS 5094"

W.O. 4884-2A
SHEET 3 OF 4
ARR

"AMENDED" 4478-2

B.K 79 Page 90

