


ELKHORN-CIMARRON ESTATES UNIT 1-A

A PORTION OF THE NORTHEAST QUARTER (NE 1/4) OF THE NORTHWEST QUARTER (NW 1/4)
OF SECTION 21, TOWNSHIP 19 SOUTH, RANGE 60 EAST, M.D.M., CITY OF LAS VEGAS, CLARK COUNTY, NEVADA

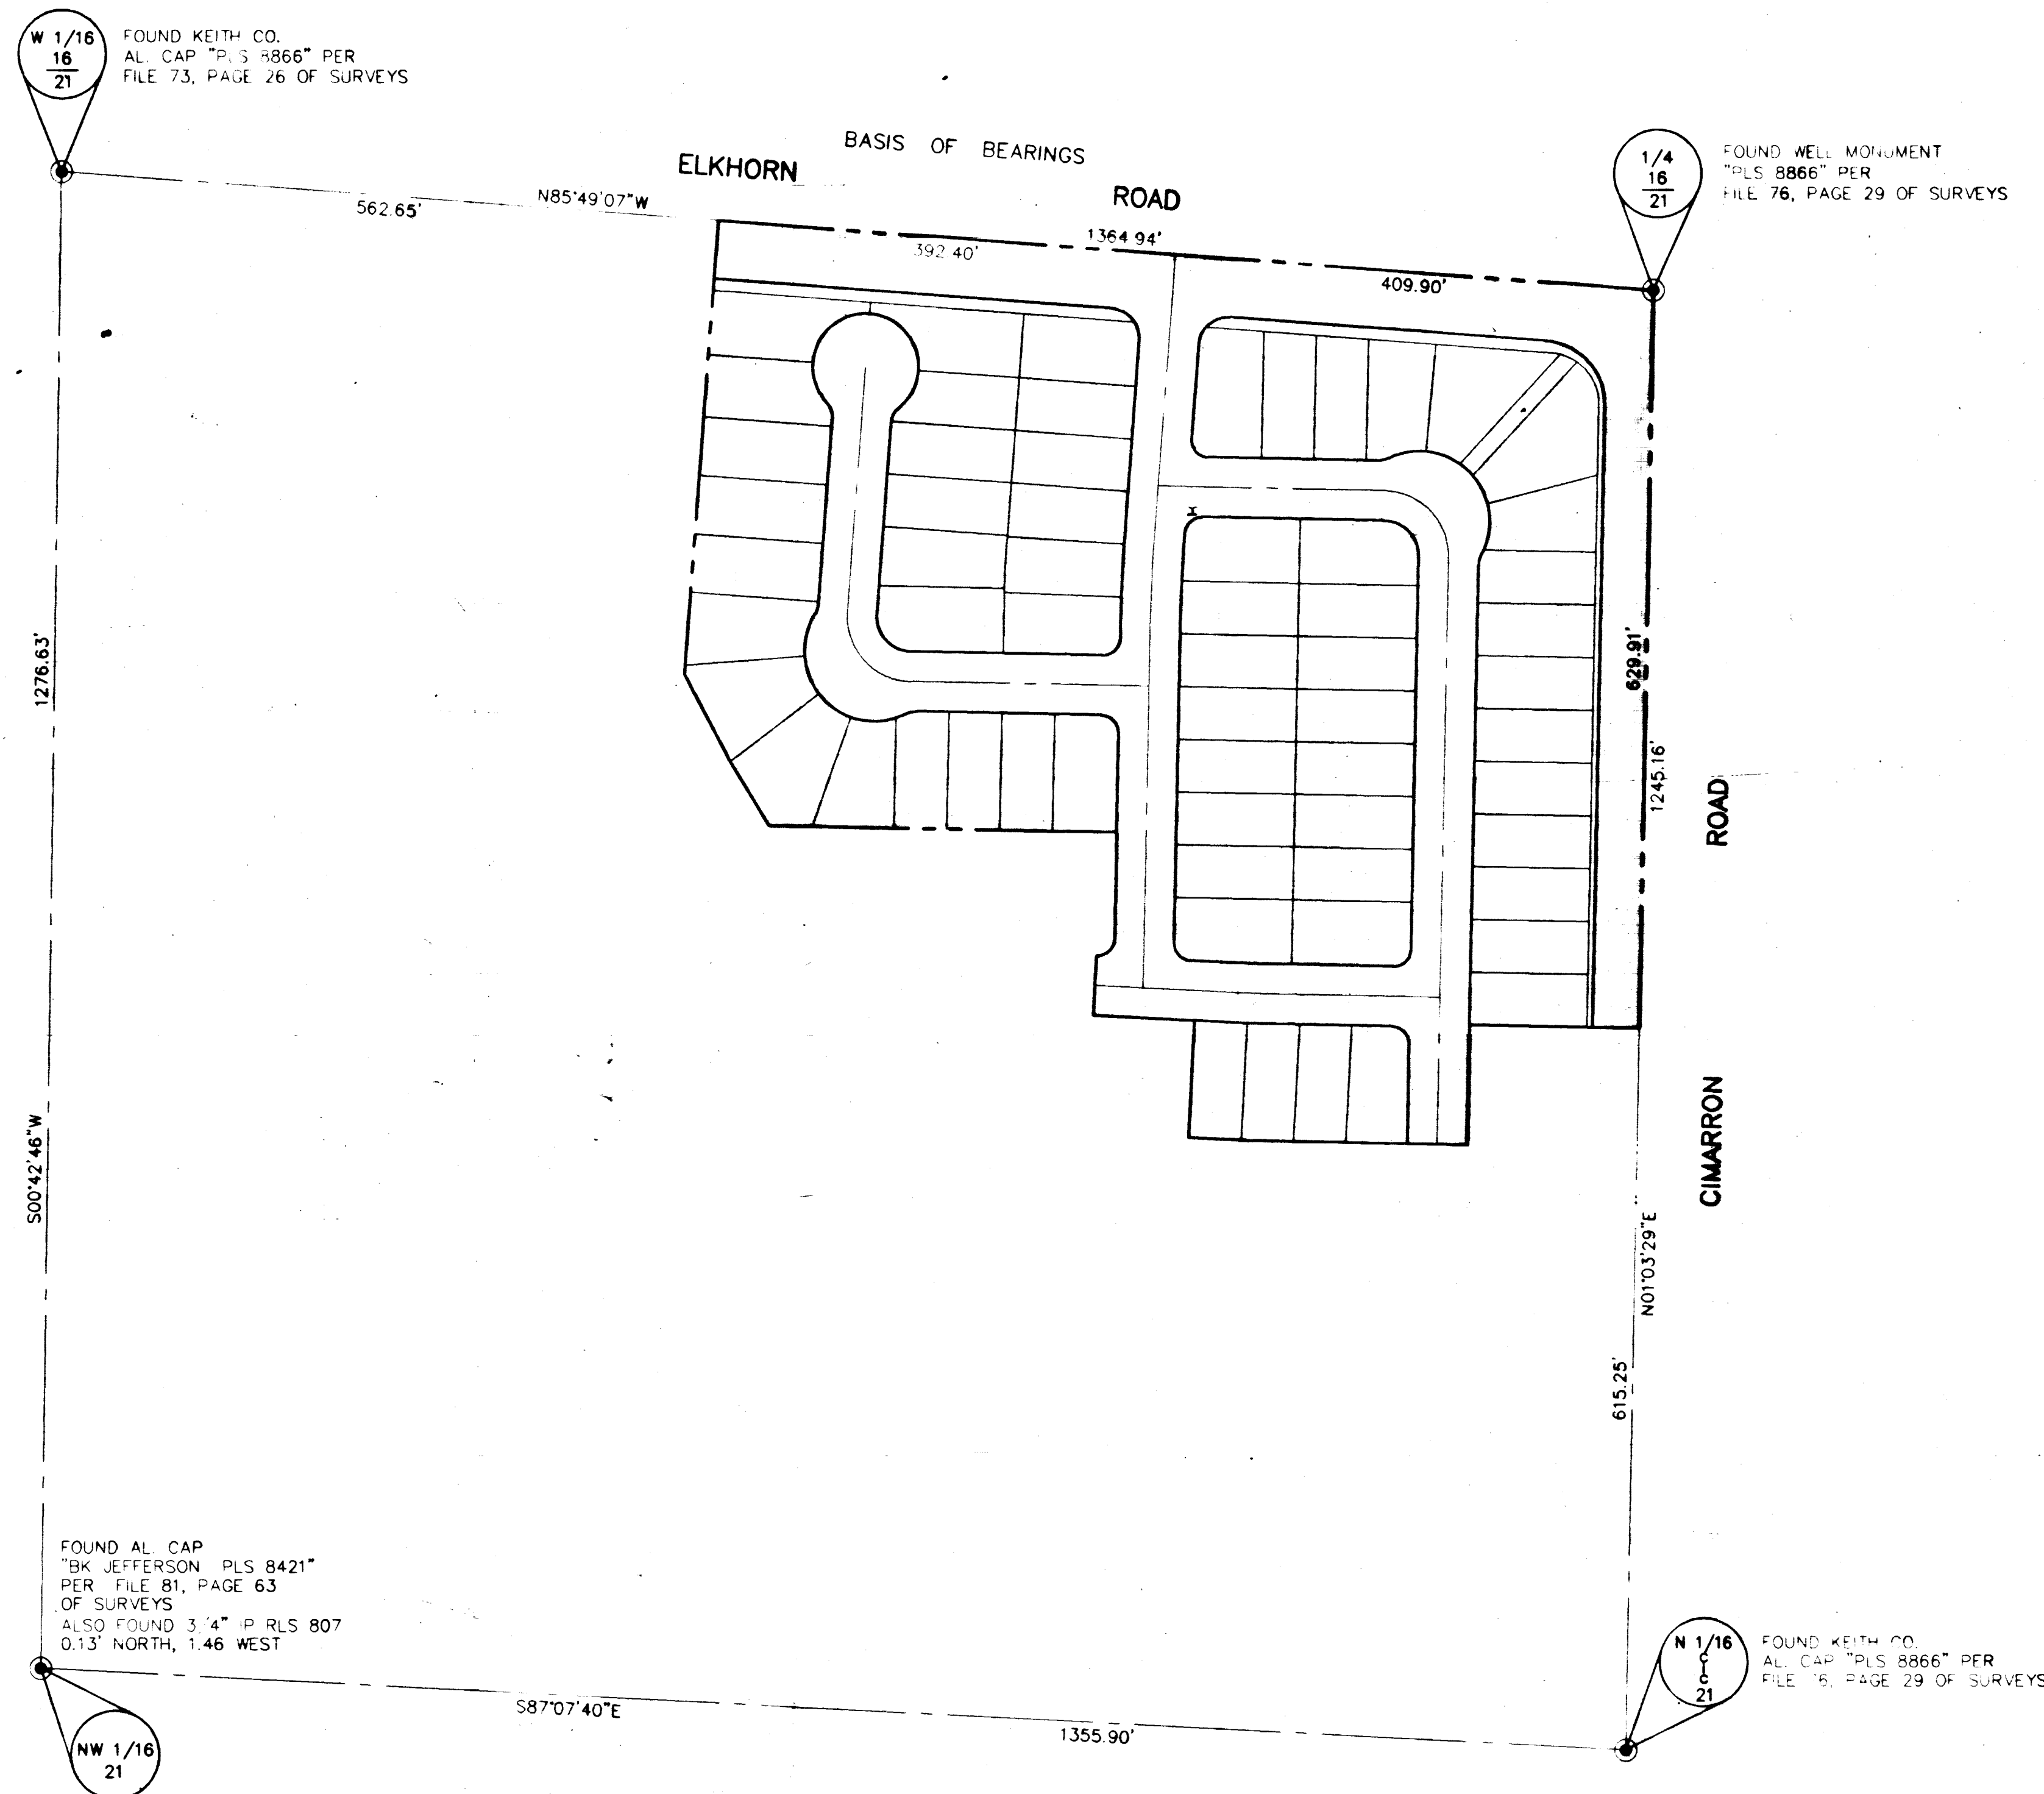

24 JUNE 96

JOB# 0141.0006 (m)

C.L.M.
SHEET 2 OF 4


BOOK 80 PAGE 93

4498-1A

4131

ELKHORN-CIMARRON ESTATES UNIT 1-A

A PORTION OF THE NORTHEAST QUARTER (NE 1/4) OF THE NORTHWEST QUARTER (NW 1/4)
OF SECTION 21, TOWNSHIP 18 SOUTH, RANGE 83 EAST, M.D.M., CITY OF LAS VEGAS, CLARK COUNTY, NEVADA

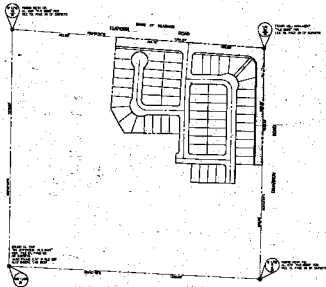

- LEGEND
- EXISTING BUILDING
 - NEW BUILDING
 - EXISTING ROADWAY
 - NEW ROADWAY
 - EXISTING CURB
 - EXISTING SIDEWALK