
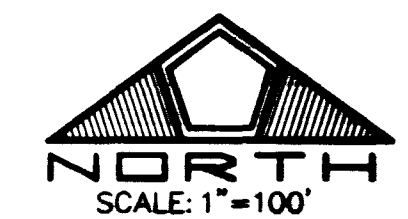


980504

01/602

ELKHORN-CIMARRON ESTATES UNIT 3-B

A PORTION OF THE SOUTHWEST QUARTER (SW 1/4) OF THE NORTHEAST QUARTER (NE 1/4)
OF SECTION 21, TOWNSHIP 19 SOUTH, RANGE 60 EAST, M.D.M., CITY OF LAS VEGAS, CLARK COUNTY, NEVADA

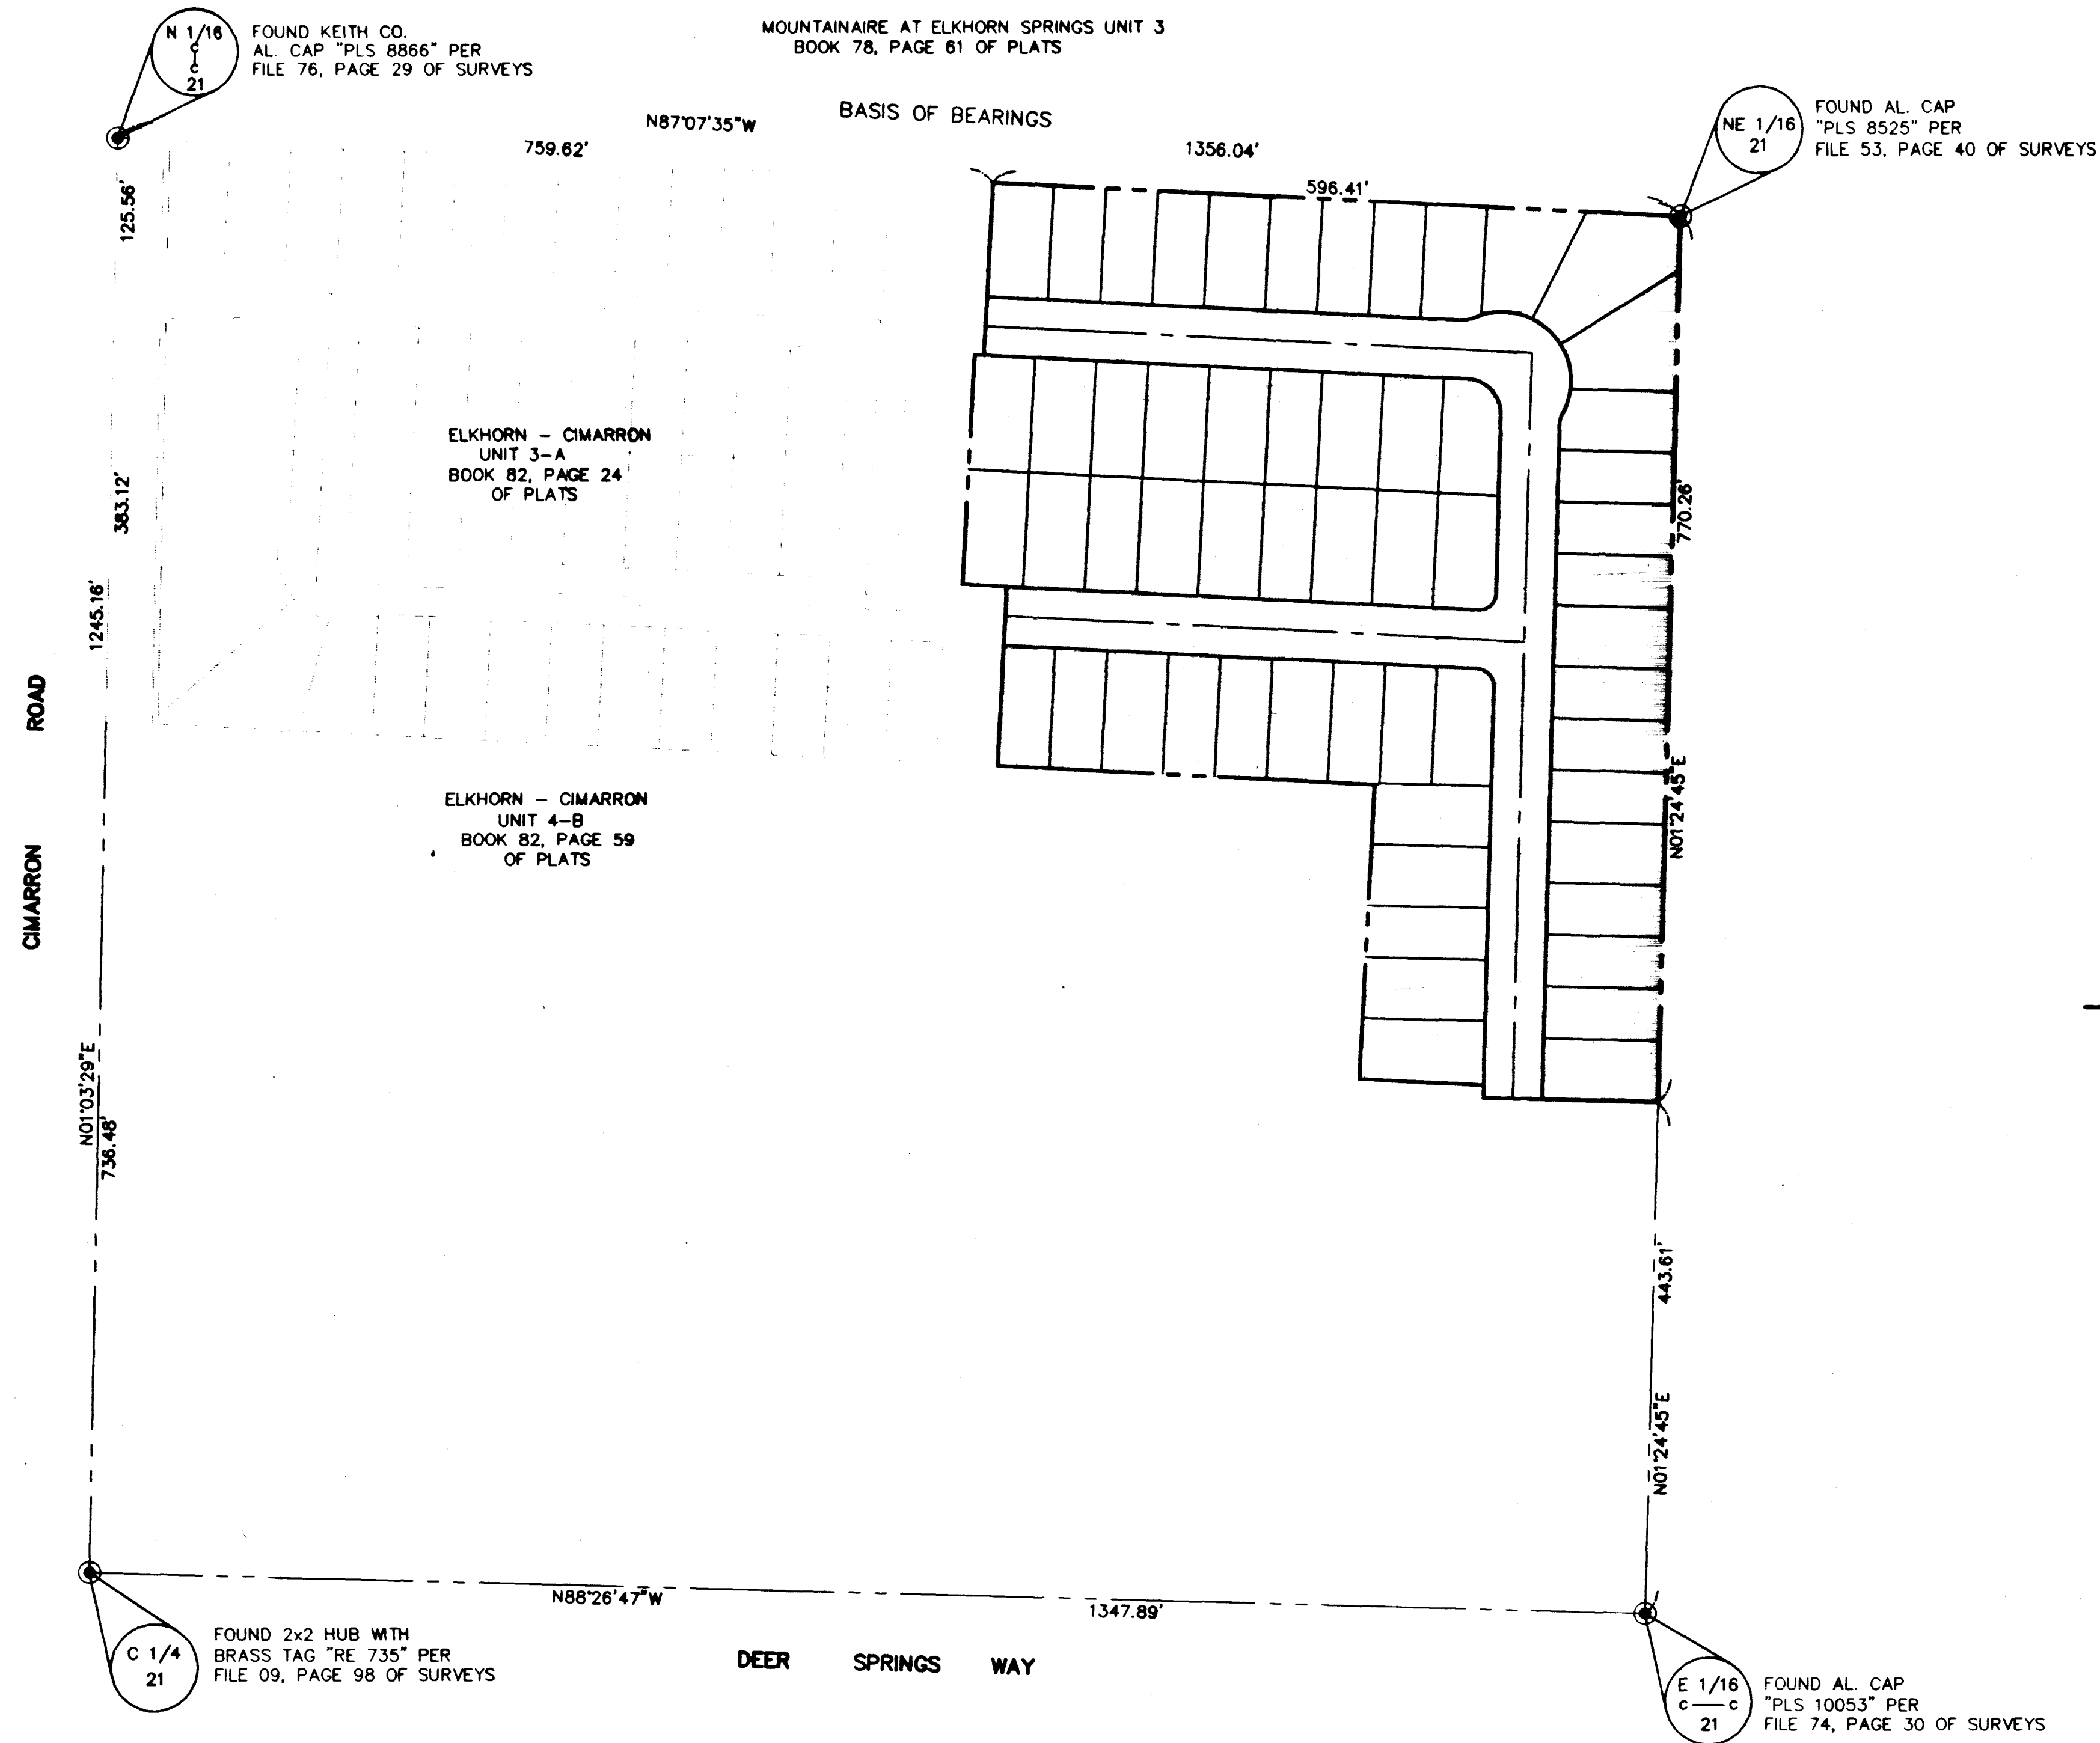

LEGEND

- FOUND MONUMENTATION AS SHOWN AND DESCRIBED
- SUBDIVISION BOUNDARY LINE
- STREET CENTERLINE
- PROPERTY LINE

10 OCTOBER 97 (M)

JOB# 0222.0010

T.B.D./P.D.
SHEET 2 OF 3


Book 84 Page 29 4498-3B

070604

71608

ELKHORN-CIMARRON ESTATES UNIT 3-B

A PORTION OF THE SOUTHWEST QUARTER (SW 1/4) OF THE NORTHEAST QUARTER (NE 1/4)
OF SECTION 21, TOWNSHIP 18 NORTH, RANGE 80 EAST, N.M.S., CITY OF LAS VEGAS, CLARK COUNTY, NEVADA

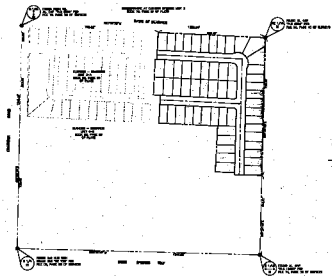

LEGEND

- PLANNED DEVELOPMENT
- EXISTING BUILDING
- EXISTING ROADWAY
- EXISTING DRIVEWAY
- EXISTING WALKWAY