
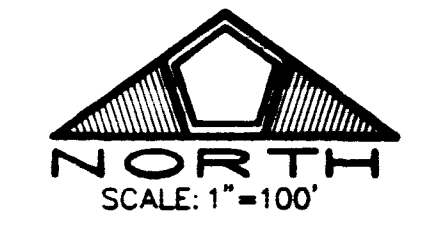


971203

00982

ELKHORN-CIMARRON ESTATES UNIT 4-A

A PORTION OF THE SOUTHWEST QUARTER (SW 1/4) OF THE NORTHEAST QUARTER (NE 1/4)
OF SECTION 21, TOWNSHIP 19 SOUTH, RANGE 60 EAST, M.D.M., CITY OF LAS VEGAS, CLARK COUNTY, NEVADA
A COMMON INTEREST COMMUNITY

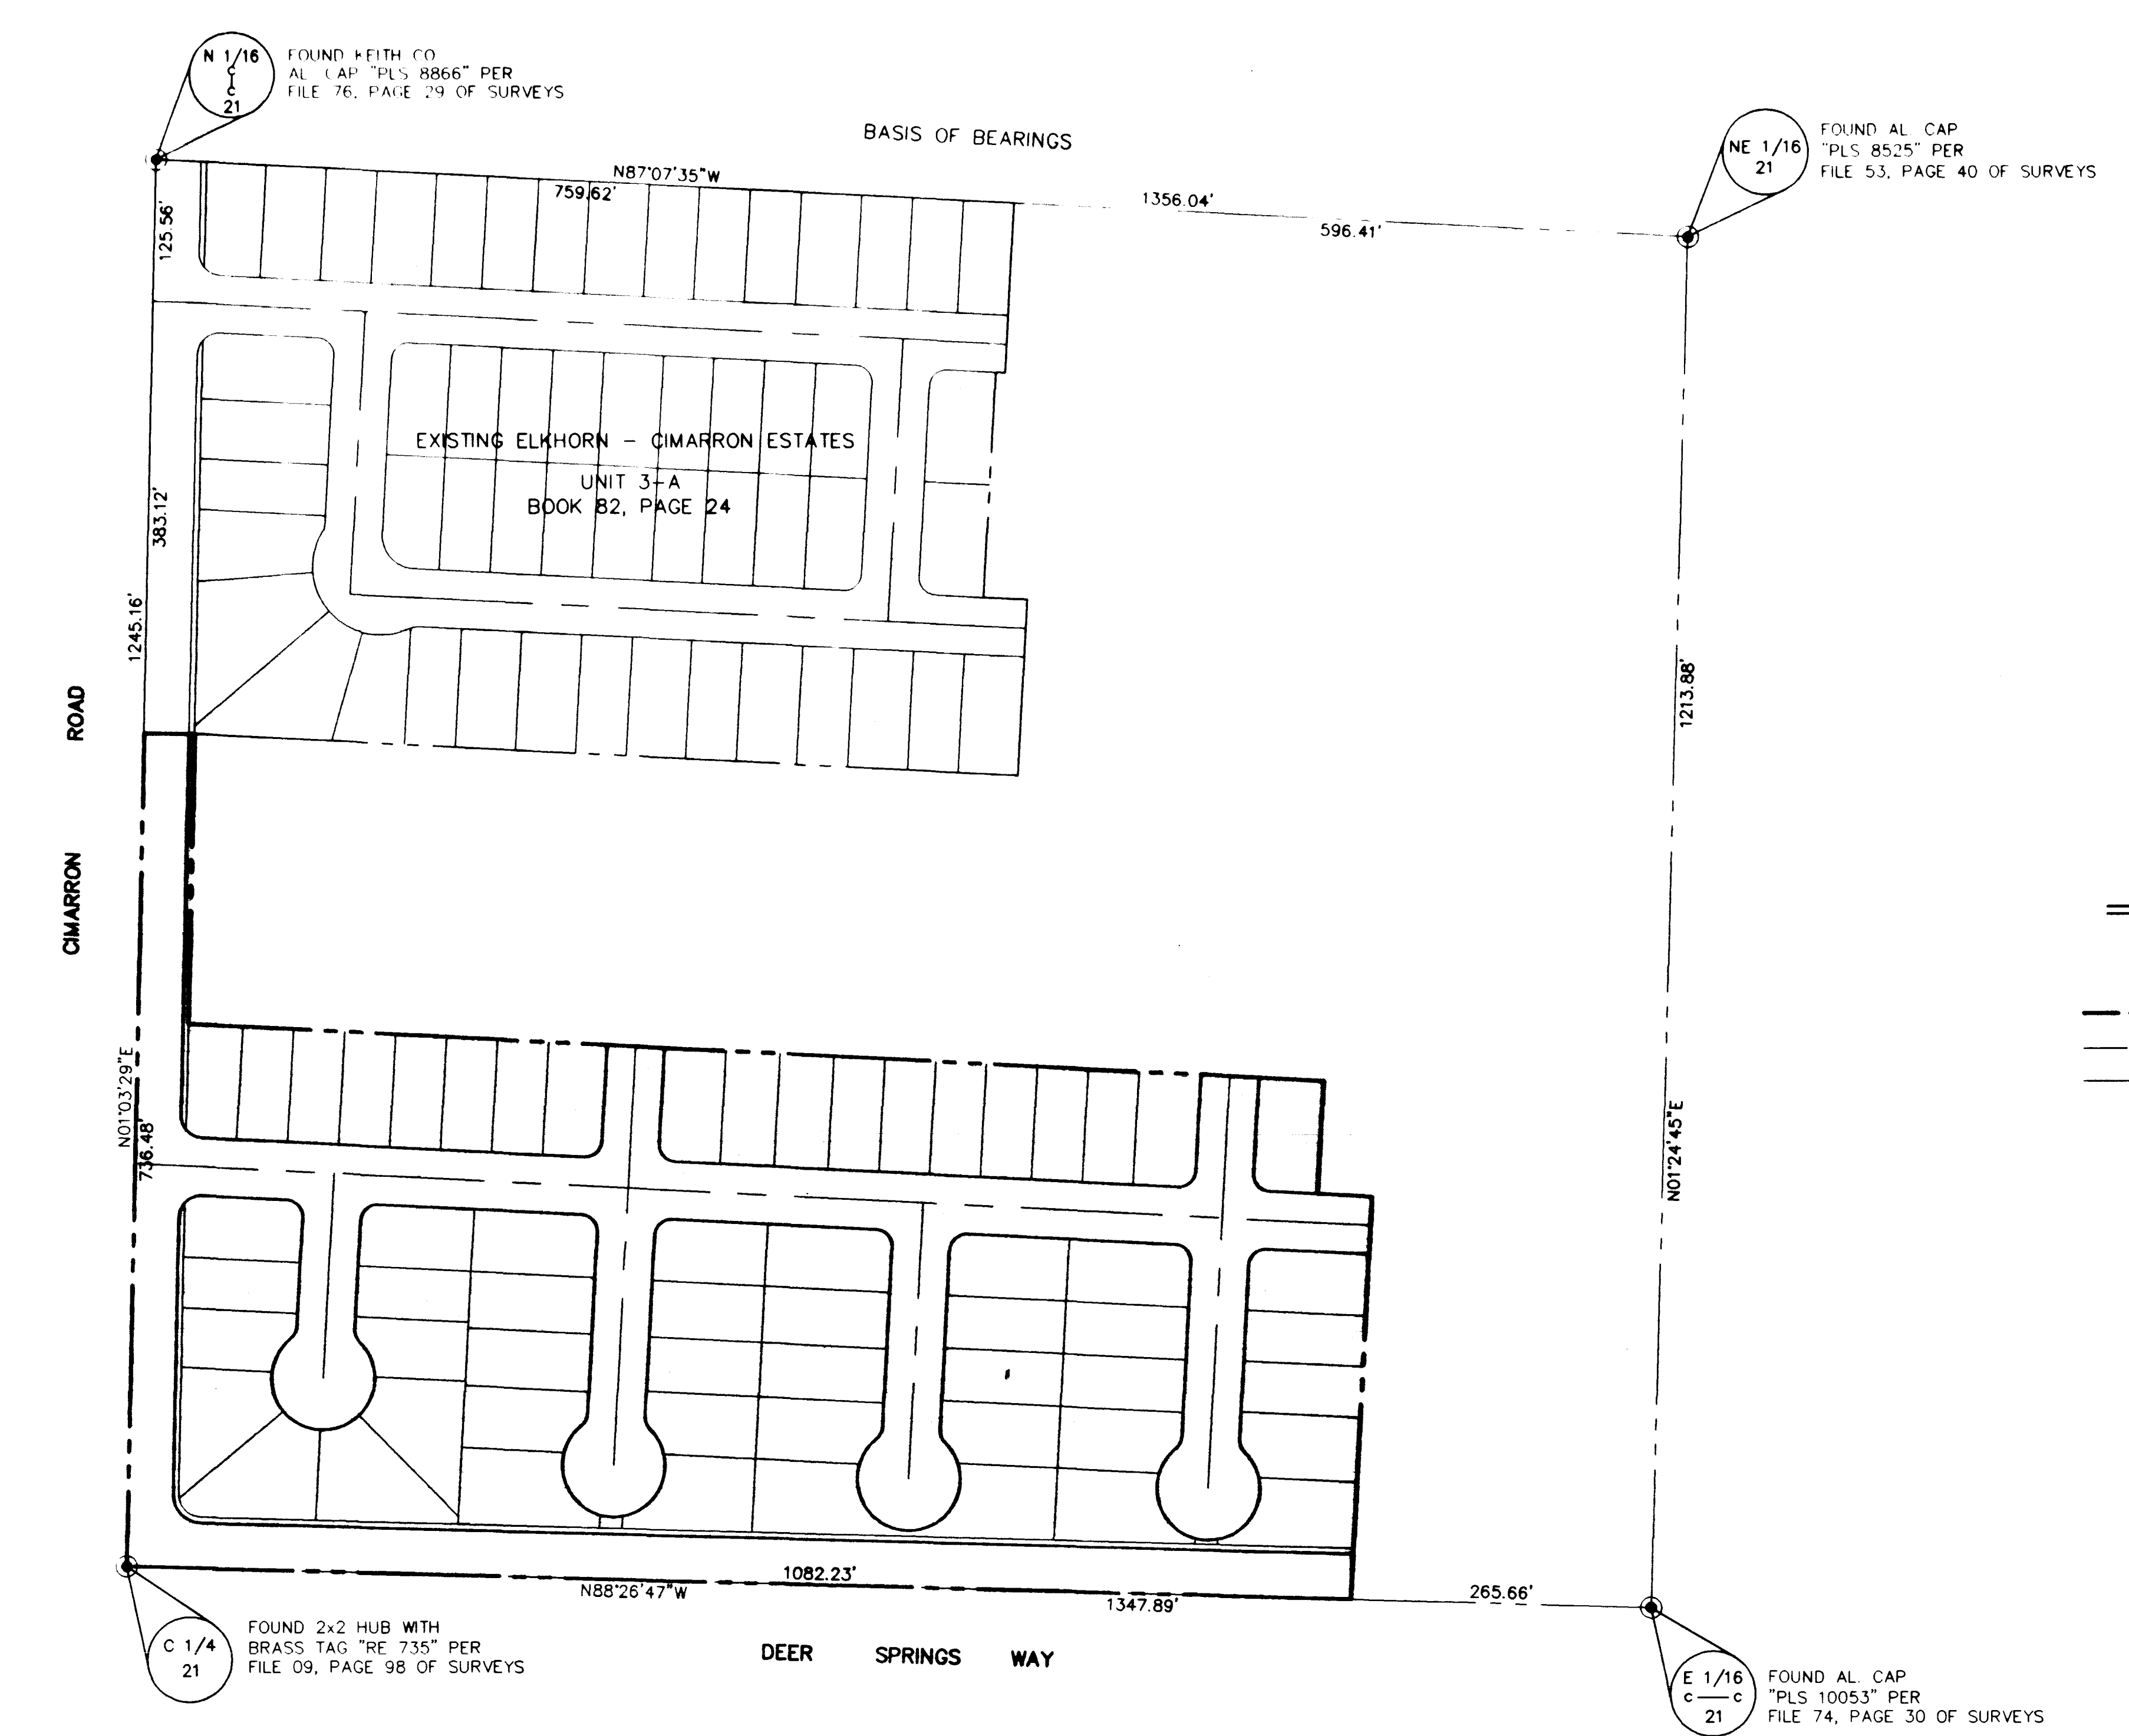

- LEGEND**
- FOUND MONUMENTATION AS SHOWN AND DESCRIBED
 - SUBDIVISION BOUNDARY LINE
 - - - STREET CENTERLINE
 - ___ PROPERTY LINE

2 DECEMBER 97 (M)
JOB# 0141 0006

LYZ / T.B.D.
SHEET 2 OF 4

4115

Book 82 Page 30 4498-4A

S:\0141\0006\UNIT 4A\FN 4498-2 Tue Dec 2 10:59:31 1997 T.B.D.

ELKHORN-CIMARRON ESTATES UNIT 4-A

A PORTION OF THE SOUTHWEST QUARTER (SW 1/4) OF THE NORTHEAST QUARTER ONE (NE 1/4)
OF SECTION 20, TOWNSHIP 19 SOUTH, RANGE 80 EAST, MERIDIAN, CITY OF LAS VEGAS, CLARK COUNTY, NEVADA
A COMMON INTEREST COMMUNITY

