


ELKHORN-CIMARRON ESTATES UNIT 4-B

A PORTION OF THE SOUTHWEST QUARTER (SW 1/4) OF THE NORTHEAST QUARTER (NE 1/4)
OF SECTION 21, TOWNSHIP 19 SOUTH, RANGE 60 EAST, M.D.M., CITY OF LAS VEGAS, CLARK COUNTY, NEVADA
A COMMON INTEREST COMMUNITY

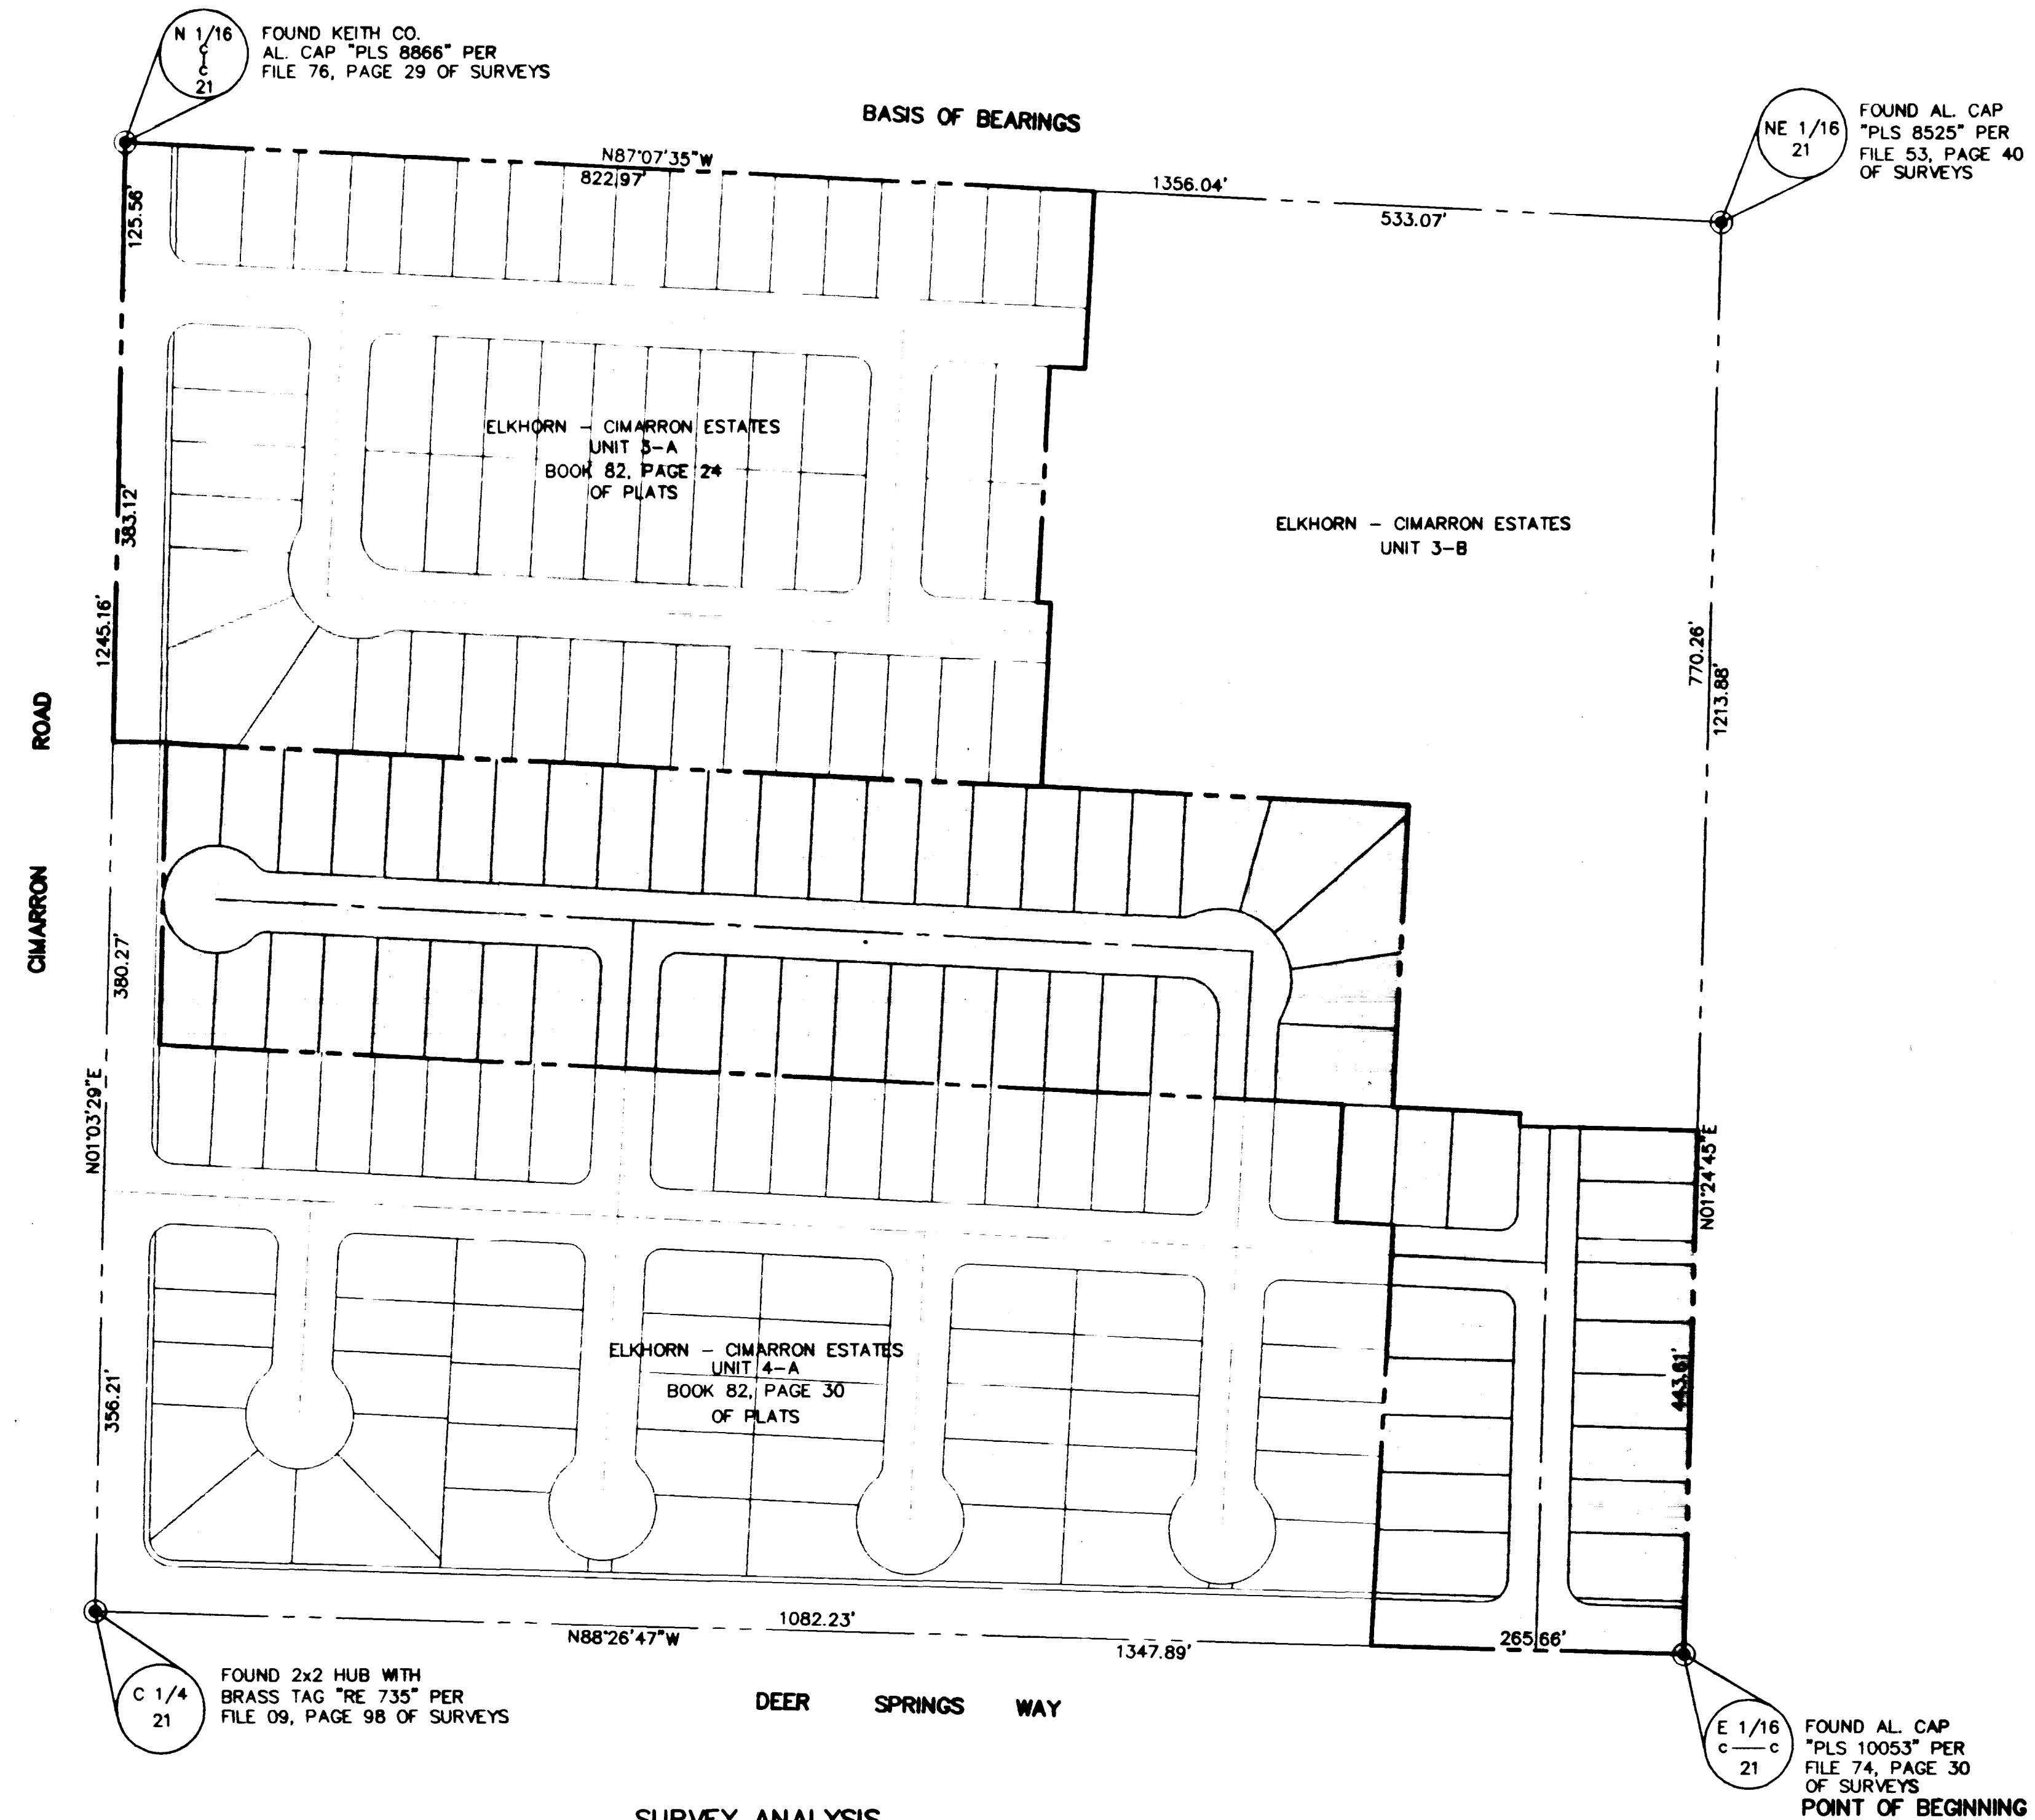

SURVEY ANALYSIS

THE SW 1/4 OF THE NE 1/4 OF SECTION 21, TOWNSHIP 19 SOUTH,
RANGE 60 EAST, M.D.M., CITY OF LAS VEGAS, CLARK COUNTY, NEVADA

24 OCTOBER 97 (M)


JOB# 0141.0006

M.L./P.D.
SHEET 2 OF 4

BOOK 82 PAGE 59
4498-4B

ELKHORN-CIMARRON ESTATES UNIT 4-B

A PORTION OF THE SOUTHWEST QUARTER (SW 1/4) OF THE NORTHEAST QUARTER (NE 1/4)
OF SECTION 21, TOWNSHIP 18 SOUTH, RANGE 90 EAST, BLMAL, CITY OF LAS VEGAS, CLARK COUNTY, NEVADA
A COMMON INTEREST COMMUNITY

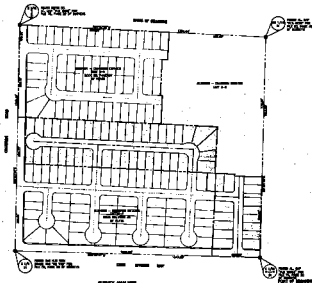

THE PLAT OF THE SW 1/4 OF SECTION 21, TOWNSHIP 18 SOUTH, RANGE 90 EAST, BLMAL, CITY OF LAS VEGAS, CLARK COUNTY, NEVADA