
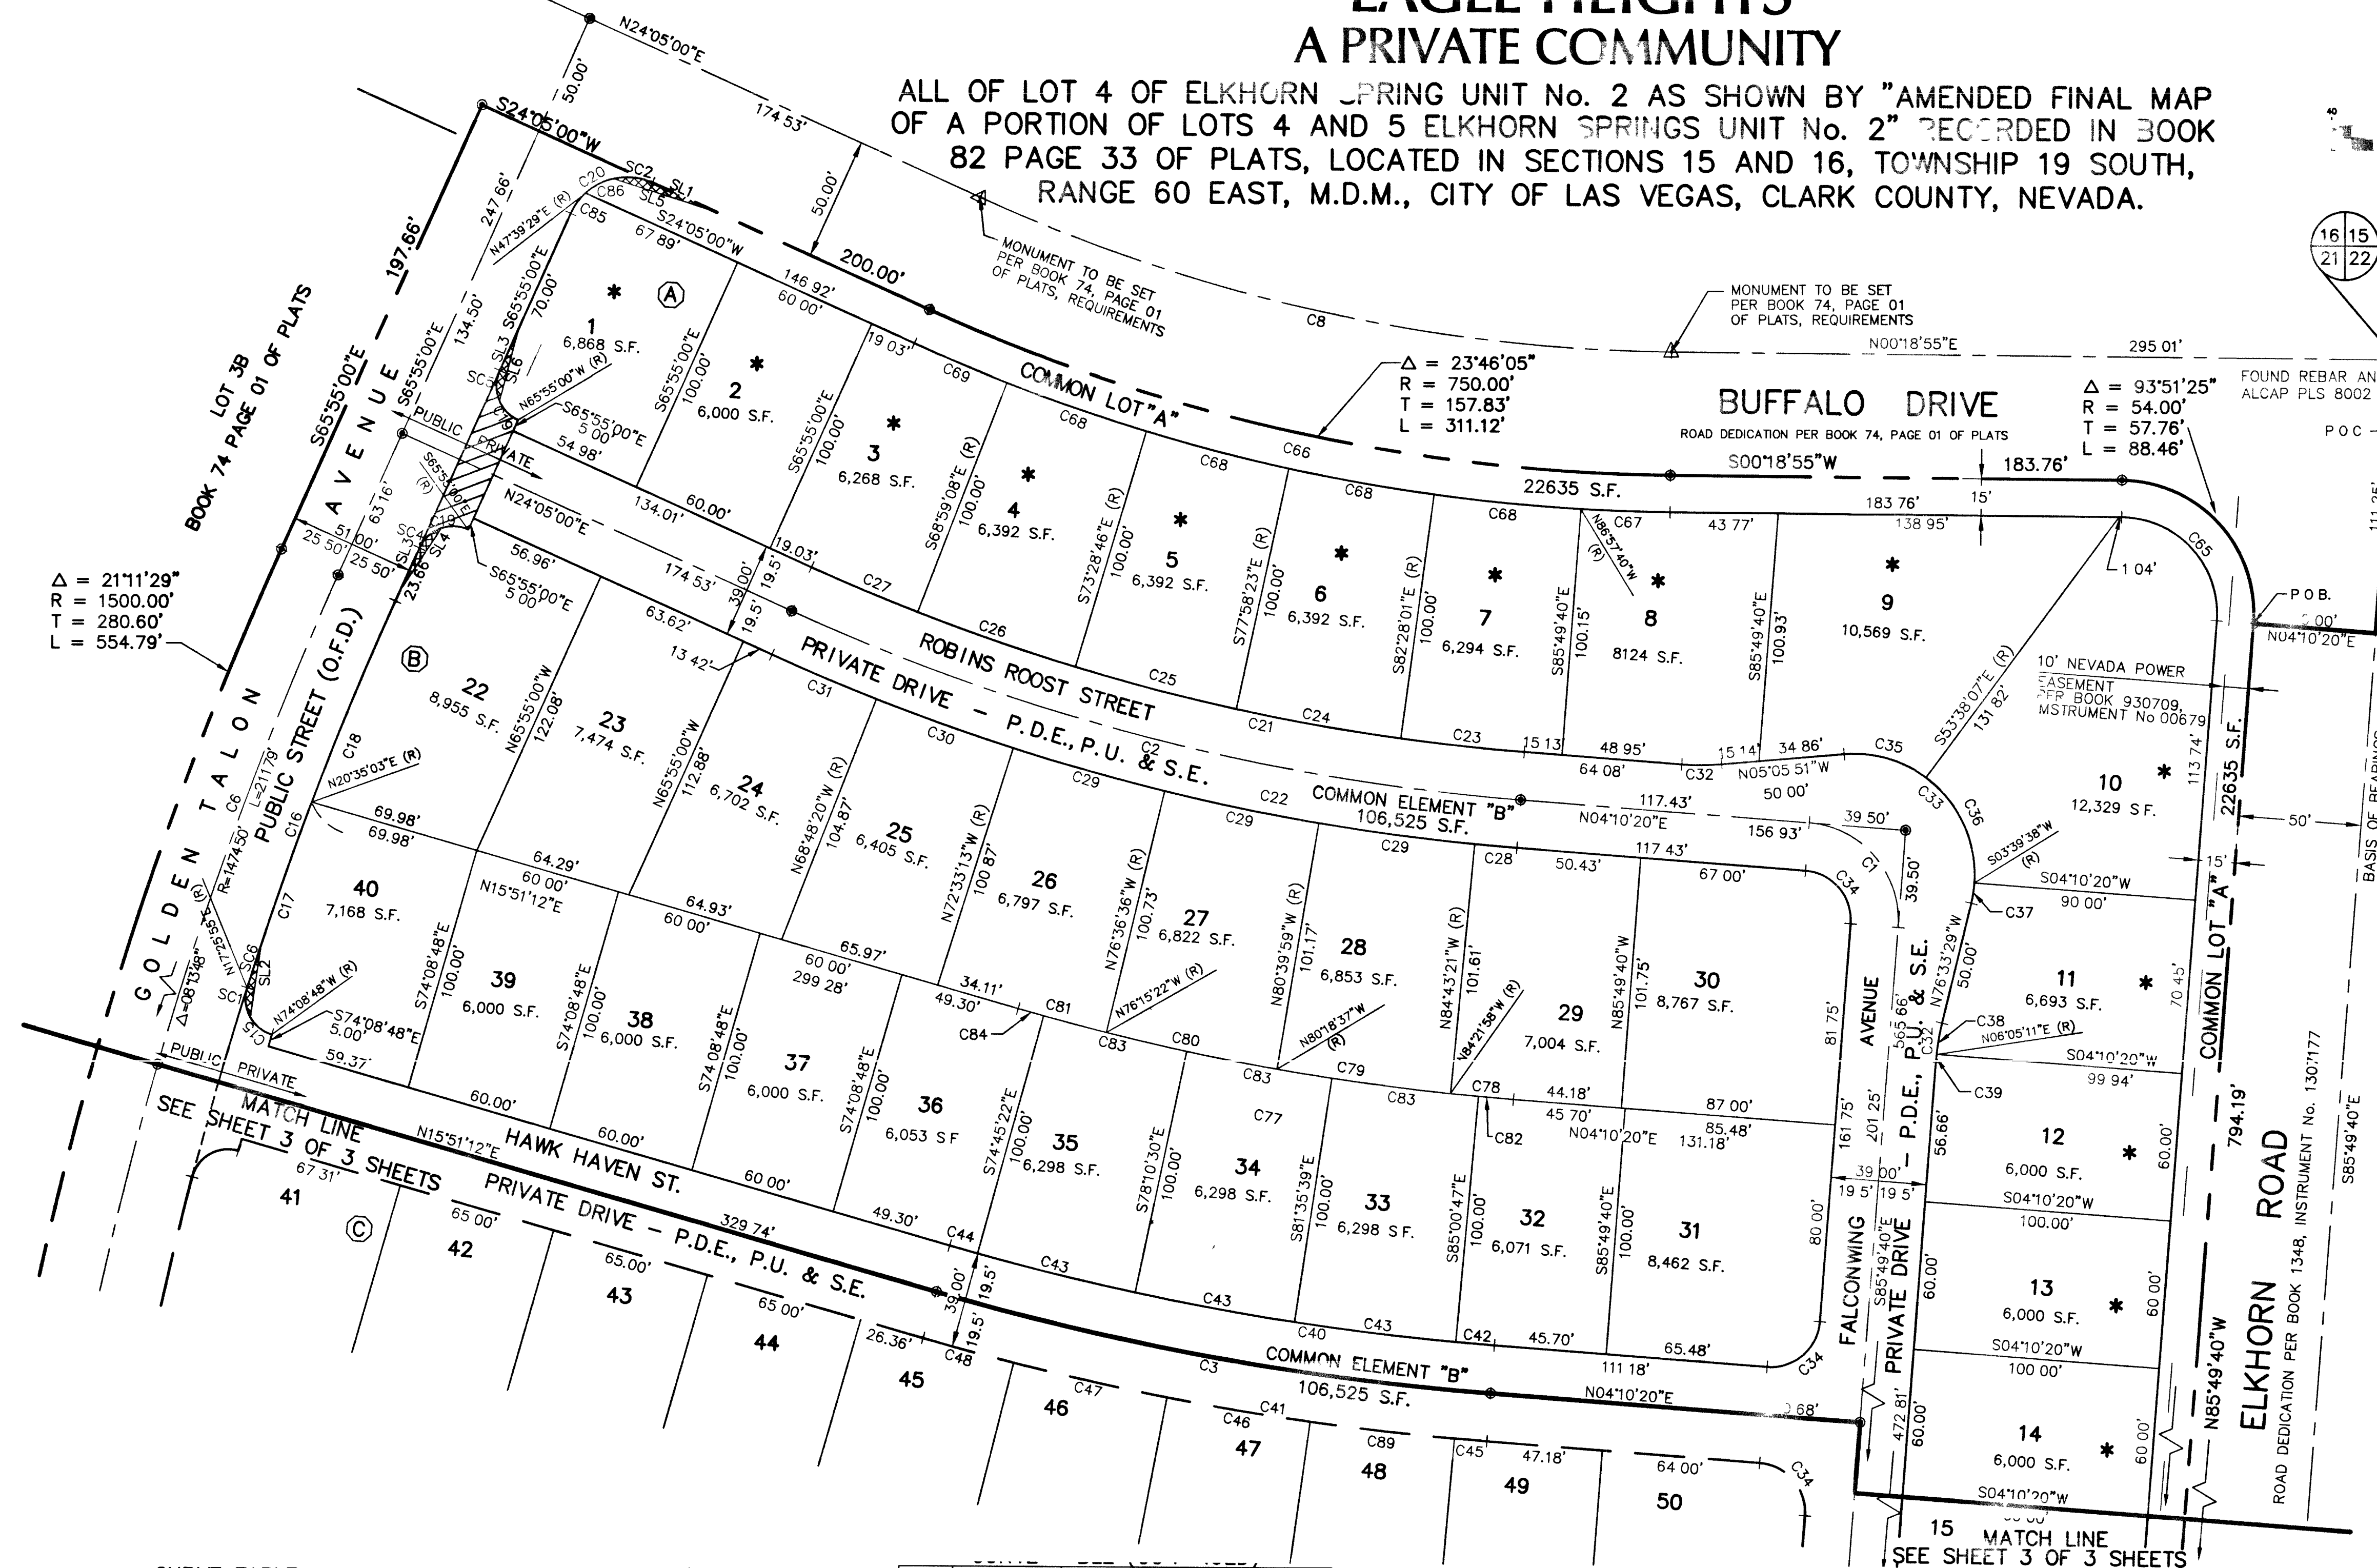


980326

00610

FINAL MAP OF EAGLE HEIGHTS A PRIVATE COMMUNITY

ALL OF LOT 4 OF ELKHORN SPRING UNIT No. 2 AS SHOWN BY "AMENDED FINAL MAP OF A PORTION OF LOTS 4 AND 5 ELKHORN SPRINGS UNIT No. 2" RECORDED IN BOOK 82 PAGE 33 OF PLATS, LOCATED IN SECTIONS 15 AND 16, TOWNSHIP 19 SOUTH, RANGE 60 EAST, M.D.M., CITY OF LAS VEGAS, CLARK COUNTY, NEVADA.

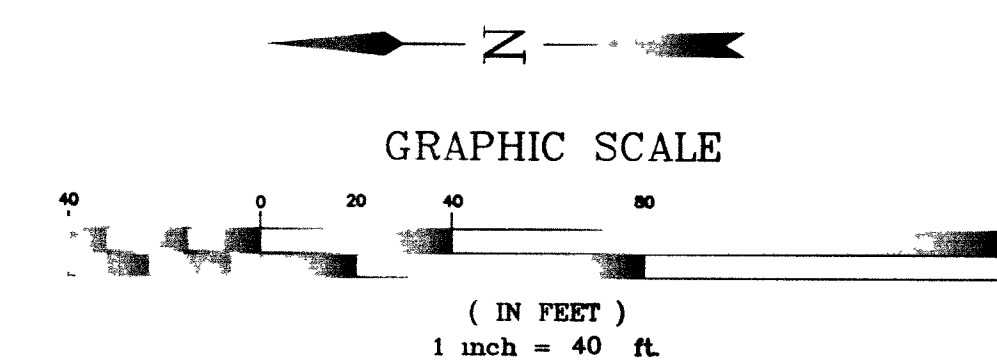

NOTES

- 1) PURSUANT TO NRS 278.371 ALL REAR LOT CORNERS SHALL BE SET WITH A NAIL AND TAG "PLS 9882" ON BLOCK WALLS AND ALL FRONT OR SIDE LOT CORNERS ADJOINING RIGHT-OF-WAY SHALL BE MARKED BY THE SAW CUTTING OF THE BACK OF CURBS ON THE PROLONGATION OF THE PROPERTY LINE.
- 2) DIRECT VEHICULAR ACCESS TO ELKHORN ROAD AND BUFFALO DRIVE THROUGH COMMON AREA FROM ABUTTING LOTS IS PROHIBITED
- 3) COMMON LOT AREAS AT ENTRANCE WILL BE OWNED AND MAINTAINED BY HOME OWNERS ASSOCIATION.

LEGEND

- △ FOUND REBAR AND ALCAP PLS 8002
- SET TYPE III MONUMENT PLS 9882 WITH TIES.
- FOUND TYPE III MONUMENT STAMPED PLS 10355 WITH TIES.
- FOUND MONUMENT AS NOTED
- L4 LINE SEGMENT NUMBER
- C23 CURVE SEGMENT NUMBER
- 17 LOT NUMBER
- ⓐ BLOCK LETTER
- BOUNDARY LINE
- LOT LINE
- CENTERLINE
- EASEMENT
- P.O.C. POINT OF COMMENCEMENT
- P.O.B. POINT OF BEGINNING
- SF SQUARE FEET

THERE ARE 81 LOTS IN THIS SUBDIVISION. THERE IS 1 COMMON LOT AND 1 COMMON ELEMENT
O/A = OVERALL DISTANCE ALONG LINE OR CURVE
P.U. & S.E. = PUBLIC UTILITY EASEMENT AND CITY OF LAS VEGAS SEWER EASEMENT
P.D.E. = PUBLIC DRAINAGE EASEMENT TO BE PRIVATELY MAINTAINED
O.F.D. = OFFERED FOR DEDICATION

CITY OF LAS VEGAS
INGRESS/EGRESS
EASEMENT

SIGHT VISIBILITY
RESTRICTION EASEMENT
NO LANDSCAPING OR SIGHT RESTRICTING IMPROVEMENTS (SUCH AS WALLS OR FENCES) TALLER THAN 30 INCHES ALLOWED WITHIN THE AREA. ALL LANDSCAPING WITHIN THE EASEMENT AREA SHALL BE PRIVATELY MAINTAINED.

SHEET 2 OF 3

CURVE TABLE			
CURVE	DELTA	RADIUS	LENGTH
C1	90°00'00"	39.50'	62.05'
C2	19°54'40"	884.50'	307.37'
C3	11°40'52"	1125.00'	229.36'
C6	21°11'29"	1474.50'	545.36'
C8	23°46'05"	700.00'	290.38'
C15	91°34'42"	15.00'	23.98'
C16	06°39'05"	1448.98'	168.21'
C17	03°09'08"	1448.98'	79.72'
C18	03°29'57"	1448.98'	88.49'
C19	90°00'00"	15.00'	23.56'
C20	90°00'00"	25.00'	39.27'
C21	19°54'40"	865.00'	300.60'
C22	19°54'40"	904.00'	314.15'
C23	03°21'39"	865.00'	50.74'
C24	04°29'38"	865.00'	67.84'
C25	04°29'38"	865.00'	67.84'
C26	04°29'38"	865.00'	67.84'
C27	03°04'08"	865.00'	46.33'

CURVE TABLE (CONTINUED)			
CURVE	DELTA	RADIUS	LENGTH
C28	01°06'19"	904.00'	17.44'
C29	04°03'23"	904.00'	64.00'
C30	03°44'53"	904.00'	59.14'
C31	02°53'20"	904.00'	45.58'
C32	09°16'11"	100.00'	16.18'
C33	108°32'23"	49.00'	92.82'
C34	90°00'00"	20.00'	31.42'
C35	41°27'44"	49.00'	35.46'
C36	57°17'45"	49.00'	49.00'
C37	09°46'53"	49.00'	8.37'
C38	07°21'20"	100.00'	12.84'
C39	01°54'51"	100.00'	3.34'
C40	11°40'52"	1105.50'	225.38'
C41	11°40'52"	1144.50'	233.34'
C42	00°48'53"	1105.50'	15.72'
C43	03°25'08"	1105.50'	65.97'
C44	00°36'35"	1105.50'	11.76'
C45	00°39'39"	1144.50'	13.20'

CURVE	DELTA	RADIUS	LENGTH
C46	02°57'28"	1144.50'	59.09'
C47	03°11'59"	1144.50'	63.91'
C48	01°54'33"	1144.50'	38.14'
C65	93°51'25"	39.00'	63.89'
C66	23°46'05"	765.00'	317.35'
C67	02°43'26"	765.00'	36.37'
C68	04°29'38"	765.00'	60.00'
C69	03°04'08"	765.00'	40.97'
C77	11°40'52"	1005.50'	205.00'
C78	01°27'42"	1005.50'	25.65'
C79	04°03'22"	1005.50'	71.18'
C80	04°03'15"	1005.50'	71.15'
C81	02°06'34"	1005.50'	37.02'
C82	00°48'53"	1005.50'	14.30'
C83	03°25'08"	1005.50'	60.00'
C84	00°36'35"	1005.50'	10.70'
C85	23°34'29"	25.00'	10.29'
C86	66°25'31"	25.00'	28.98'
C89	02°57'13"	1144.50'	59.00'

SIGHT EASEMENT CURVE TABLE


CURVE	DELTA	RADIUS	LENGTH
SC1	47°50'15"	15.00'	12.53'
SC2	36°52'05"	25.00'	16.09'
SC3	00°44'03"	1448.98'	18.57'
SC4	47°00'39"	15.00'	12.31'
SC5	47°55'14"	15.00'	12.55'
SC6	00°44'01"	1448.98'	18.52'

SIGHT EASEMENT LINE TABLE

LINE	BEARING	DISTANCE
SL1	N24°05'00"E	28.00'
SL2	S81°46'56"E	30.08'
SL3	N65°55'00"W	18.58'
SL4	N56°44'37"W	29.94'
SL5	S17°27'09"W	43.29'
SL6	S75°22'13"E	30.12'

FINAL MAP OF EAGLE HEIGHTS A PRIVATE COMMUNITY

ALL OF LOT 4 OF ELKHORN SPRING UNIT No. 2 AS SHOWN BY "AMENDED FINAL MAP OF A PORTION OF LOTS 4 AND 5 ELKHORN SPRINGS UNIT No. 2" RECORDED IN BOOK 82 PAGE 33 OF PLATS, LOCATED IN SECTIONS 15 AND 16, TOWNSHIP 16 SOUTH, RANGE 80 EAST, N.M.S., CITY OF LAS VEGAS, CLARK COUNTY, NEVADA.

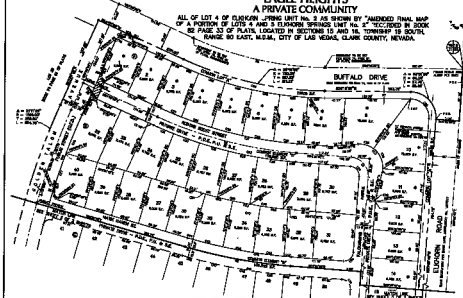

- HYP

- [illegible]

- 12 **2010**
 A. **2010**
 B. **2010**
 C. **2010**
- -----

P.O. POINT OF ORIGIN
P.O. POINT OF ORIGIN

- [illegible]

-

- FILED 2 OF 8

DAILY TOLLS				CUMULATIVE DAILY TOLLS				CUMULATIVE DAILY TOLLS			
Station	Vehicle	Rate	Time	Station	Vehicle	Rate	Time	Station	Vehicle	Rate	Time
101	101	1.00	1.00	101	101	1.00	1.00	101	101	1.00	1.00
102	102	1.00	1.00	102	102	1.00	1.00	102	102	1.00	1.00
103	103	1.00	1.00	103	103	1.00	1.00	103	103	1.00	1.00
200	200	1.00	1.00	200	200	1.00	1.00	200	200	1.00	1.00

Sample	Age (yr)	Gender	Length (cm)	Weight (kg)
001	5.7	M	115.0	22.0
002	5.8	M	116.0	23.0
003	5.9	F	117.0	24.0
004	6.0	F	118.0	25.0
005	6.1	M	119.0	26.0
006	6.2	F	120.0	27.0
007	6.3	M	121.0	28.0
008	6.4	F	122.0	29.0

Age	Gender	Time
10.1	Female	10.0
10.2	Female	10.0
10.3	Female	10.0
10.4	Female	10.0
10.5	Female	10.0
10.6	Female	10.0