
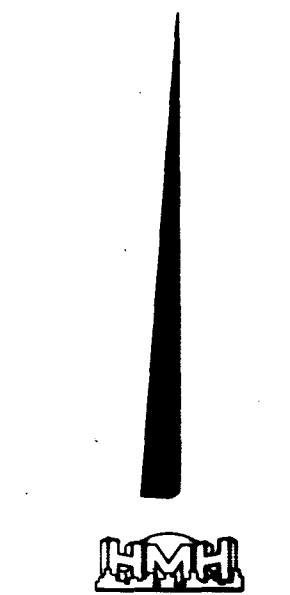


FINAL MAP OF EAGLE CREEK ESTATES SOUTH - UNIT 2

A COMMON - INTEREST COMMUNITY

LOT 2 OF PARCEL MAP FILE 90, PAGE 89 LYING WITHIN
SECTION 25, TOWNSHIP 19 SOUTH, RANGE 60 EAST, M.D.M., CITY OF LAS VEGAS, CLARK COUNTY, NEVADA.

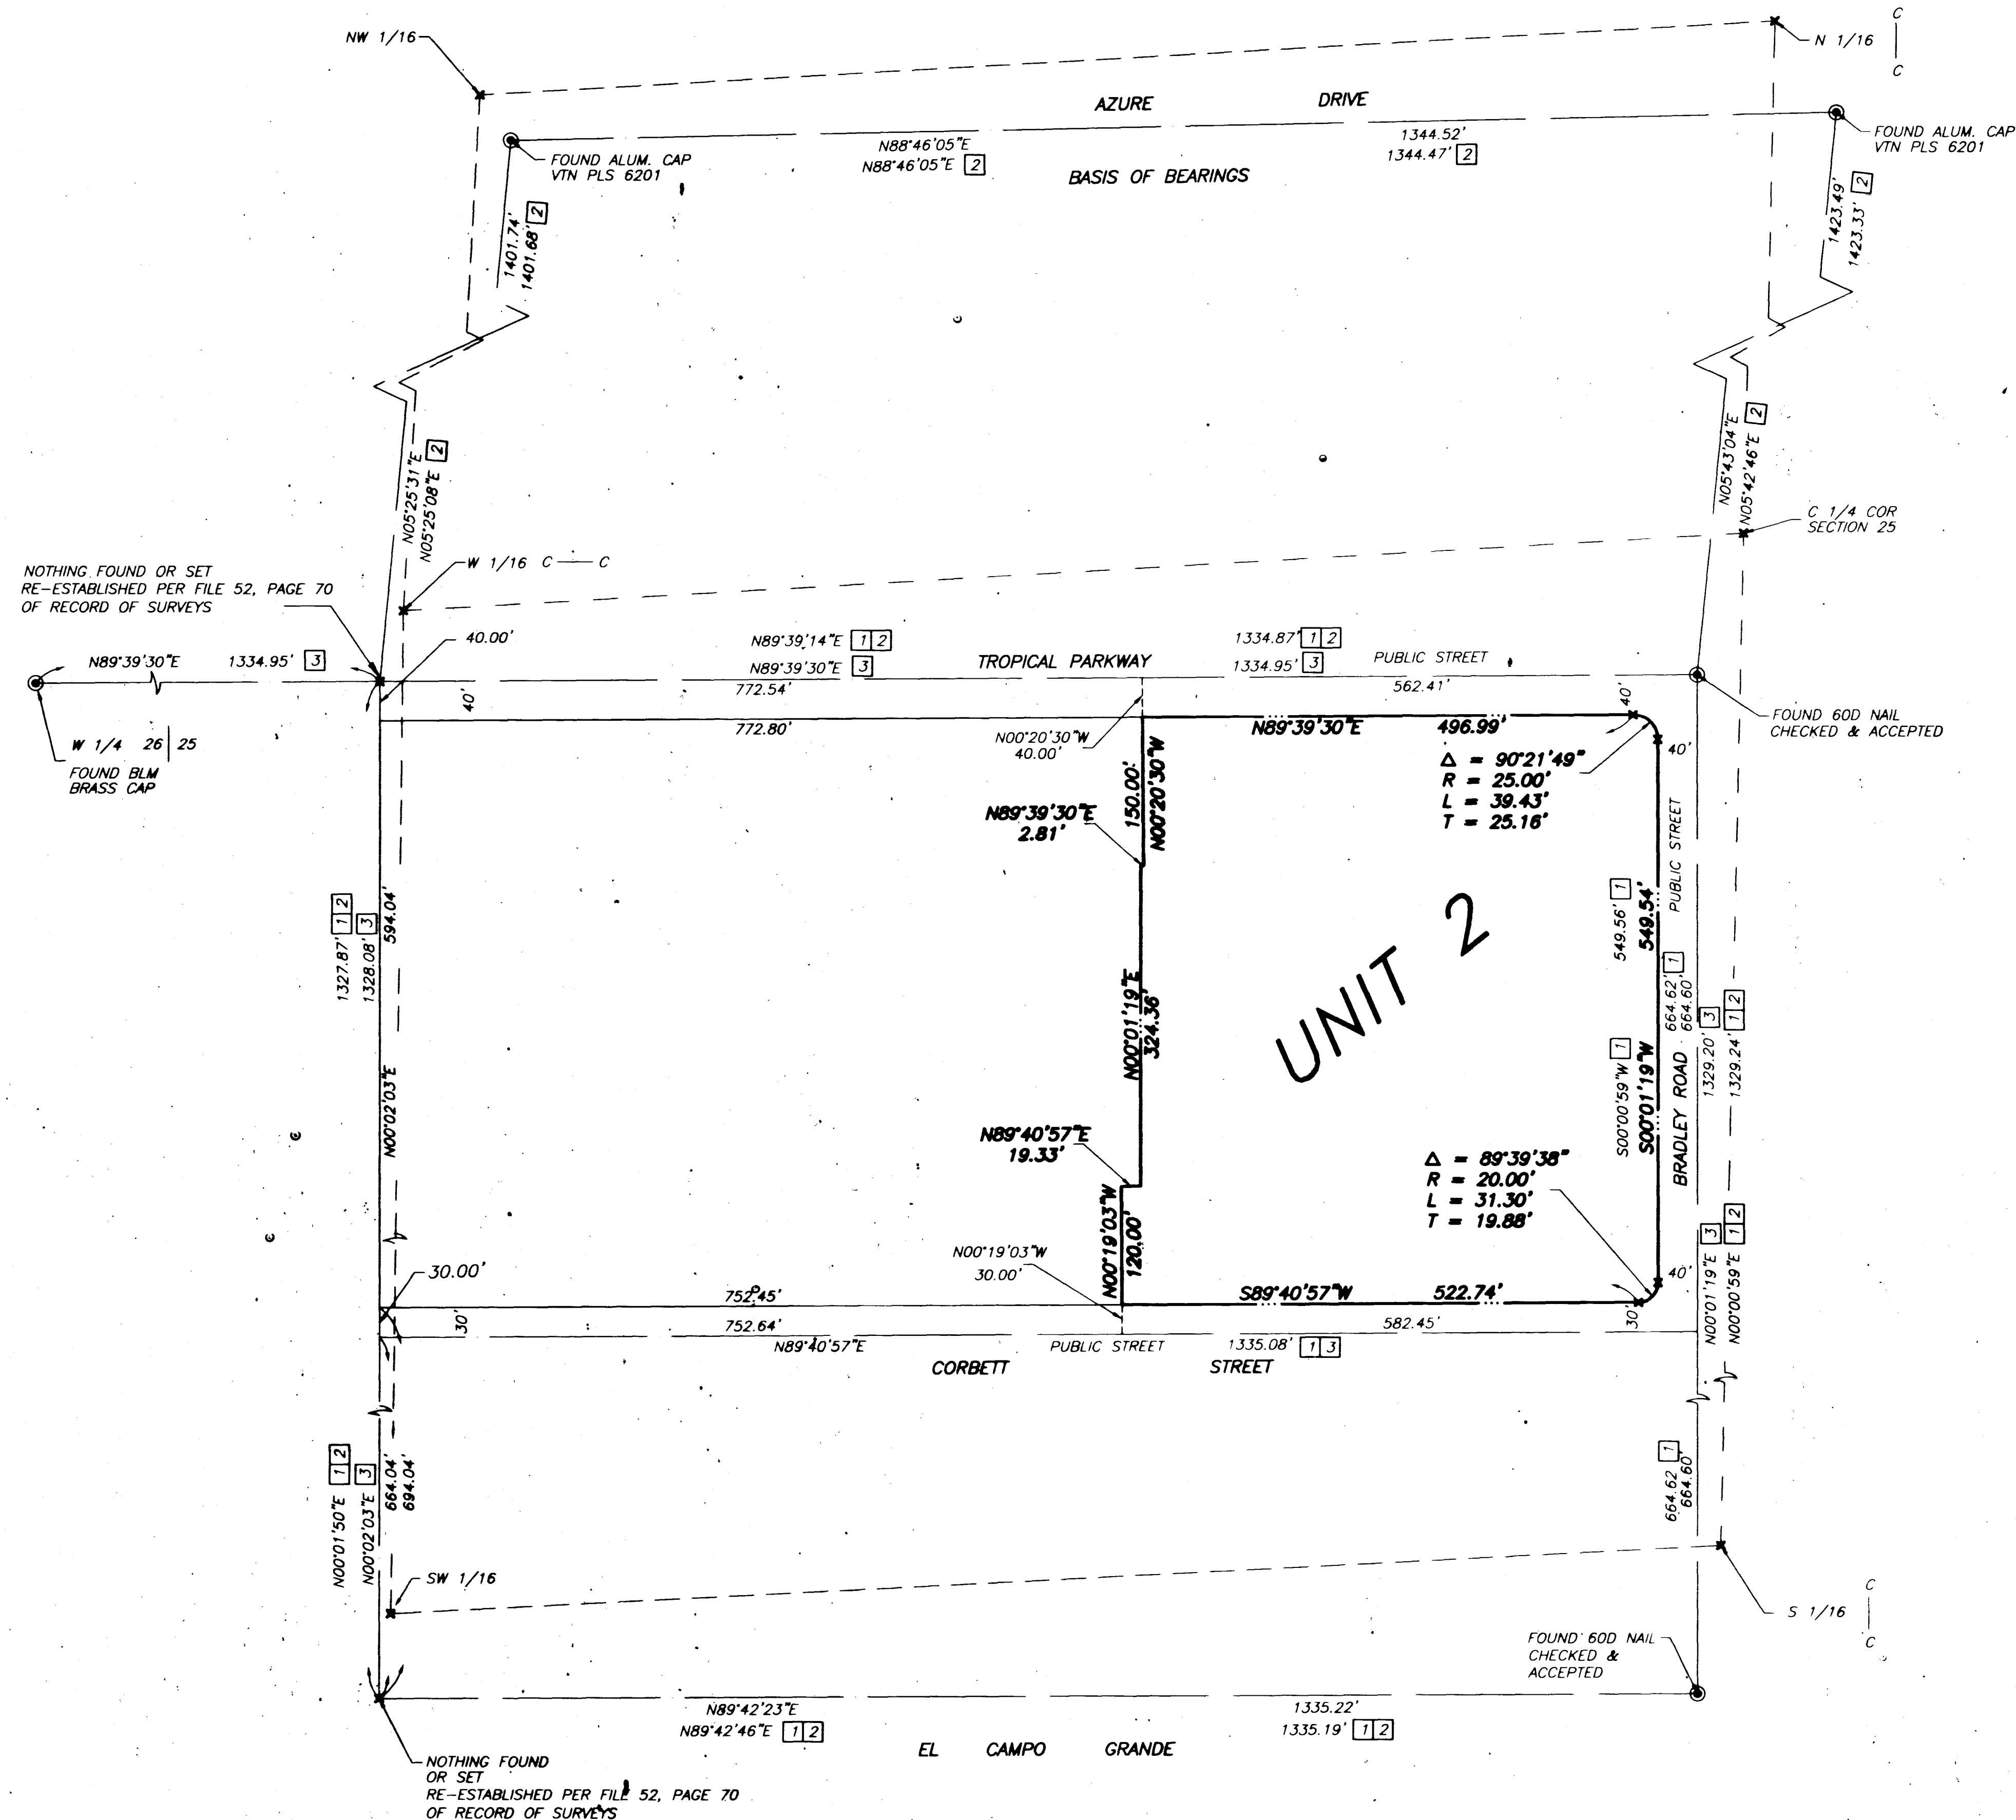

SCALE: 1" = 100'

LEGEND

- FOUND MONUMENTATION AS SHOWN AND DESCRIBED
- × REFERENCE POINT ONLY
- SUBDIVISION BOUNDARY LINE
- STREET CENTERLINE
- ORIGINAL BLM 1/16 SECTION LINE (GRAPHIC ONLY)
- ORIGINAL BLM 1/4 SECTION LINE (GRAPHIC ONLY)
- 2 REFERENCE NUMBER


REFERENCE MAPS

- 1 FILE 66, PAGE 7 OF PARCEL MAPS
- 2 FILE 52, PAGE 70 OF SURVEYS
- 3 FILE 90, PAGE 45 OF SURVEYS

SURVEY ANALYSIS



 




SURVEY ANALYSIS