

990727

00596


FINAL MAP OF EAGLE CREEK ESTATES NORTH - UNIT 2

(A COMMON INTEREST COMMUNITY)

LOTS 314, 321, AND A PORTION OF LOTS 320 AND 315 PER FILE 52 OF RECORDS OF SURVEYS, PAGE 7C
LYING WITHIN SECTION 25, TOWNSHIP 19 SOUTH, RANGE 60 EAST, M.D.M., CITY OF LAS VEGAS, CLARK COUNTY, NEVADA

LEGEND

- SET 5/8" REBAR AND ALUM. CAP STAMPED
PLS 9962 W/ALUMINUM REFERENCE TIES IN
TOP CURB
- FOUND MONUMENTATION AS INDICATED
- 21 LOT NUMBER
TOTAL RESIDENTIAL LOTS = 50
COMMON AREA LOTS = 2
- ① CURVE NUMBER
- L4 LINE SEGMENT NUMBER
- ① BLOCK NUMBER
- SUBDIVISION BOUNDARY LINE
- STREET CENTERLINE
- 4' WIDE SIDEWALK EASEMENT
- P.U.E. PUBLIC UTILITY EASEMENT
- C.A. COMMON AREA
- P.O.B. POINT OF BEGINNING
- P.O.C. POINT OF COMMENCEMENT

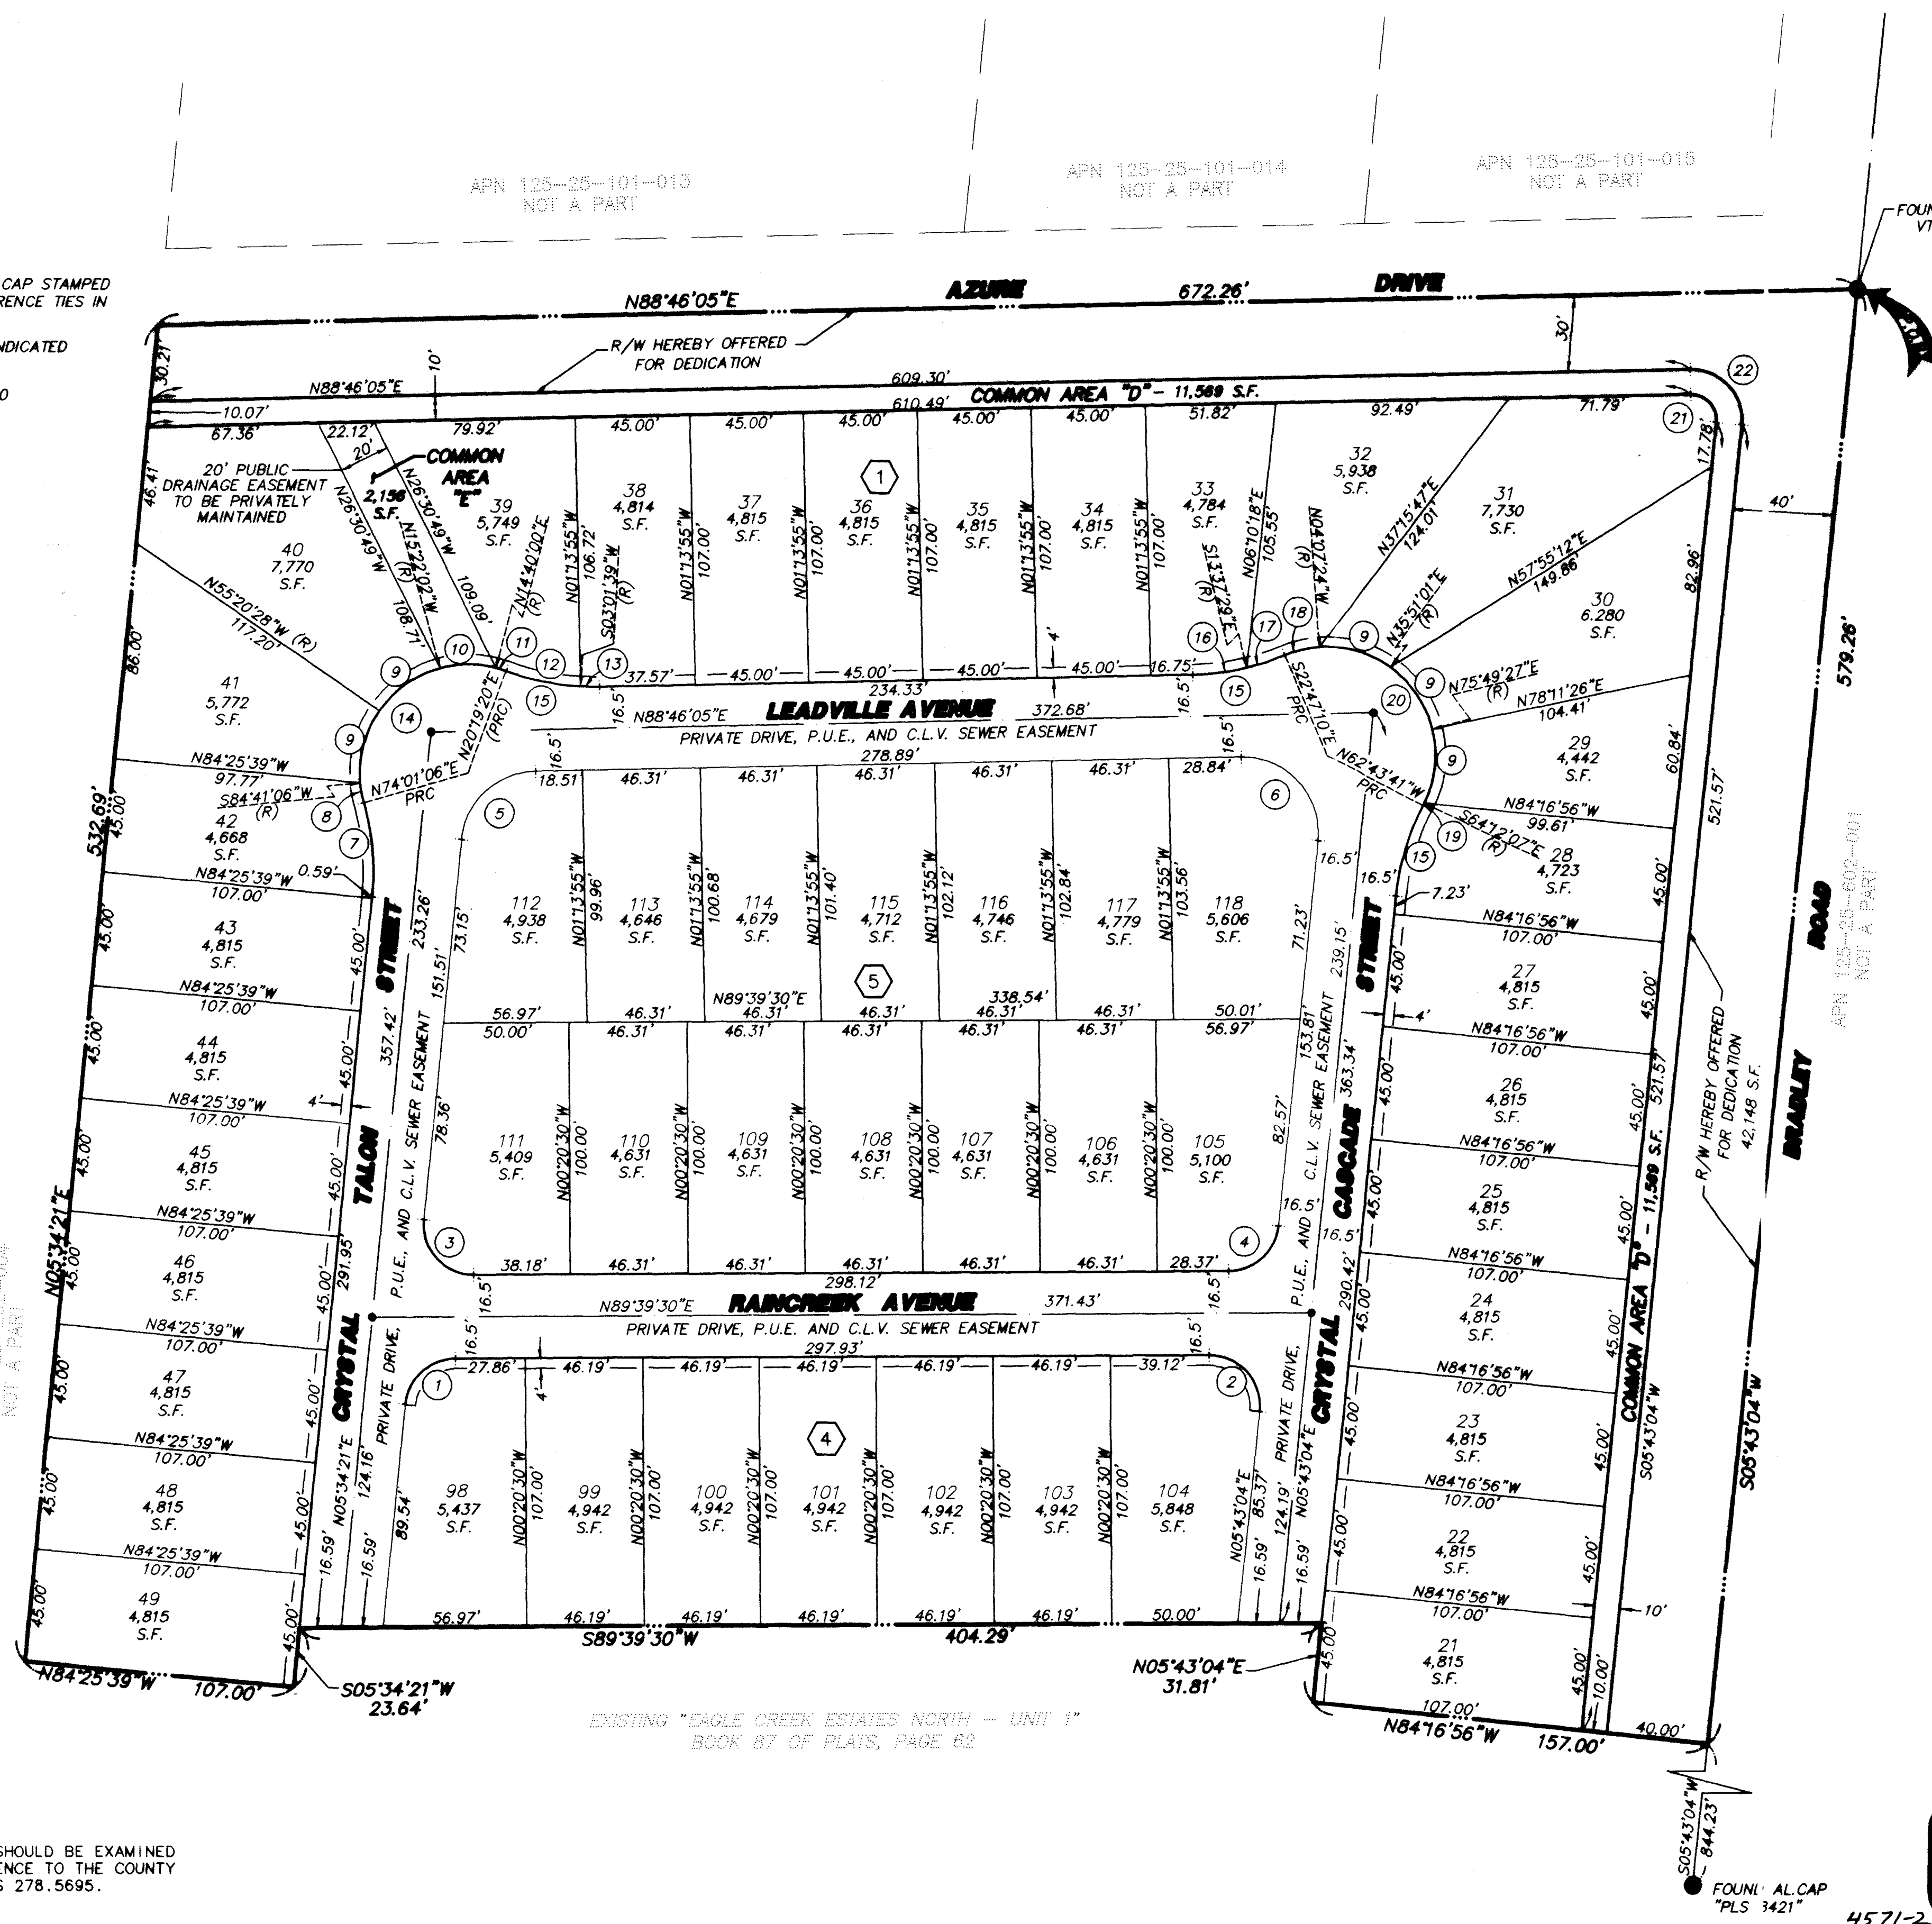


CURVE TABLE


CURVE	DELTA	RADIUS	LENGTH	TANGENT
1	84°05'09"	20.00'	29.35'	18.04'
2	96°03'33"	20.00'	33.53'	22.24'
3	95°54'51"	20.00'	33.48'	22.18'
4	83°56'27"	20.00'	29.30'	17.99'
5	83°11'44"	30.00'	43.56'	26.63'
6	96°56'59"	30.00'	50.76'	33.88'
7	21°33'15"	100.00'	37.62'	19.03'
8	10°40'00"	43.00'	8.01'	4.01'
9	39°58'26"	43.00'	30.00'	15.64'
10	30°02'03"	43.00'	22.54'	11.54'
11	05°39'20"	43.00'	4.24'	2.12'
12	17°17'41"	100.00'	30.19'	15.21'
13	04°15'34"	100.00'	7.43'	3.72'
14	126°18'15"	43.00'	94.79'	84.95'
15	21°33'15"	100.00'	37.62'	19.03'
16	12°23'34"	100.00'	21.63'	10.86'
17	09°09'42"	100.00'	15.99'	8.01'
18	18°39'46"	43.00'	14.01'	7.07'
19	01°28'26"	43.00'	1.11'	0.55'
20	140°03'29"	43.00'	105.11'	118.33'
21	96°56'59"	10.00'	16.92'	11.29'
22	96°56'59"	20.00'	33.84'	22.59'

NOTES

- ALL REAR LOT CORNERS SHALL BE SET WITH A NAIL AND TAG P.L.S. 9962 ON BLOCK WALLS. ALL FRONT OR SIDE CORNERS ADJOINING PUBLIC RIGHT-OF-WAY SHALL BE MARKED BY THE SAWCUTTING OF THE BACK OF CURB ON THE PROLONGATION OF THE PROPERTY LINES.
- DIRECT VEHICULAR ACCESS TO BRADLEY ROAD AND AZURE DRIVE THROUGH COMMON AREA FROM ADJUTING LOTS IS PROHIBITED.
- COMMON LOTS SHALL BE MAINTAINED BY AN H.O.A.

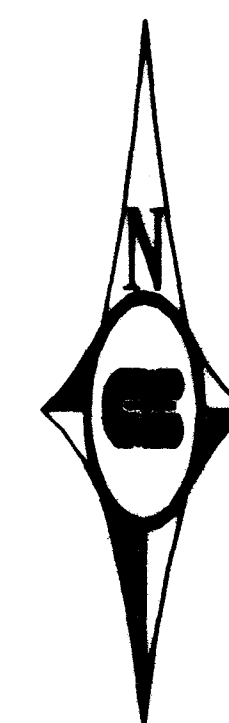

GRAPHIC SCALE

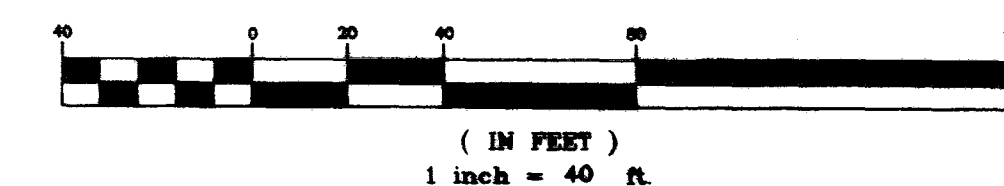

COUNTY RECORDERS NOTE

ANY SUBSEQUENT CHANGES TO THIS MAP SHOULD BE EXAMINED AND MAY BE DETERMINED BY REFERENCE TO THE COUNTY RECORDER'S CUMULATIVE MAP INDEX, NRS 278.5695.

Carter Burgess
6655 Bermuda Road
Las Vegas, Nevada 89119
(702) 938-5400 Fax (702) 938-5454

T.R.
JOB NO. 98V052

SHEET
3
OF
3

Book 90 Page 67

LOTS 314, 321, AND A PORTION OF LOTS 320 AND 313 PER FILE 52 OF RECORDS OF SURVEYS, PAGE 70
LYING WITHIN SECTION 25, TOWNSHIP 19 SOUTH, RANGE 80 EAST, M.D.M., CITY OF LAS VEGAS, CLARK COUNTY, NEVADA

APR 1985-85-741-012
NTIS & PBOLAPR 1985-05-005-014
NOT A PARTAPR 1986-06-10]-218
NOT A PAGE

DECEMBER

- 10 SET ΔT (SECONDS) AND ΔL (IN) TO DESIRED
 11 1/2 INCH (3.81 CM) INTERVALS. REPEAT STEP 10
 12 10 TIMES.
 13 POWER INTERRUPTER/STOP RE-STARTING
 14 1/2 INCH (3.81 CM) INTERVALS.
 15 1/2 INCH (3.81 CM) INTERVALS. $L_{\text{MAX}} = 40$
 16 TRANSFER AREA $L_{\text{MAX}} = 2$
 17 DATA NUMBER
 18 LINE WEIGHT NUMBER
 19 BLOCK NUMBER
 20 HIGHWAY SURVEYING LINE
 21 ROAD SURVEYING
 22 1/2 INCH (3.81 CM) INTERVALS
 23 PUBLIC UTILITY SURVEYING
 24 SURVEY AREA
 25 POINT OF BEGINNING
 26 POINT OF TERMINATION
 27 POINT OF COMPLETION

CLIFFS TABLE

Year	Age	Female	Male	Overall
1	10-14	21.00	20.20	20.60
2	15-19	20.50	19.50	20.00
3	20-24	20.00	19.00	19.50
4	25-29	19.50	18.50	19.00
41	210-214	1.00	0.00	0.50
42	215-219	0.50	0.00	0.25
43	220-224	0.25	0.00	0.125
44	225-229	0.125	0.00	0.0625
45	230-234	0.0625	0.00	0.03125
46	235-239	0.03125	0.00	0.015625
47	240-244	0.015625	0.00	0.0078125
48	245-249	0.0078125	0.00	0.00390625
49	250-254	0.00390625	0.00	0.001953125
50	255-259	0.001953125	0.00	0.0009765625
51	260-264	0.0009765625	0.00	0.00048828125
52	265-269	0.00048828125	0.00	0.000244140625
53	270-274	0.000244140625	0.00	0.0001220703125
54	275-279	0.0001220703125	0.00	0.00006103515625
55	280-284	0.00006103515625	0.00	0.000030517578125
56	285-289	0.000030517578125	0.00	0.0000152587890625
57	290-294	0.0000152587890625	0.00	0.00000762939453125
58	295-299	0.00000762939453125	0.00	0.000003814697265625
59	300-304	0.000003814697265625	0.00	0.0000019073486328125
60	305-309	0.0000019073486328125	0.00	0.00000095367431640625
61	310-314	0.00000095367431640625	0.00	0.000000476837158203125
62	315-319	0.000000476837158203125	0.00	0.0000002384185791015625
63	320-324	0.0000002384185791015625	0.00	0.00000011920928955078125
64	325-329	0.00000011920928955078125	0.00	0.000000059604644775390625
65	330-334	0.000000059604644775390625	0.00	0.0000000298023223876953125
66	335-339	0.0000000298023223876953125	0.00	0.00000001490116119384765625
67	340-344	0.00000001490116119384765625	0.00	0.000000007450580596923828125
68	345-349	0.000000007450580596923828125	0.00	0.0000000037252902984619140625
69	350-354	0.0000000037252902984619140625	0.00	0.00000000186264514923095703125
70	355-359	0.00000000186264514923095703125	0.00	0.000000000931322574615478515625
71	360-364	0.000000000931322574615478515625	0.00	0.0000000004656612873077392578125
72	365-369	0.0000000004656612873077392578125	0.00	0.00000000023283064365386962890625
73	370-374	0.00000000023283064365386962890625	0.00	0.000000000116415321826934814453125
74	375-379	0.000000000116415321826934814453125	0.00	0.0000000000582076609134674072265625
75	380-384	0.0000000000582076609134674072265625	0.00	0.00000000002910383045673370361328125
76	385-389	0.00000000002910383045673370361328125	0.00	0.000000000014551915228366851806640625
77	390-394	0.000000000014551915228366851806640625	0.00	0.0000000000072759576141834259033203125
78	395-399	0.0000000000072759576141834259033203125	0.00	0.00000000000363797880709171295166015625
79	400-404	0.00000000000363797880709171295166015625	0.00	0.000000000001818989403545856475830078125
80	405-409	0.000000000001818989403545856475830078125	0.00	0.0000000000009094947017729282379150390625
81	410-414	0.0000000000009094947017729282379150390625	0.00	0.00000000000045474735088646411895751953125
82	415-419	0.00000000000045474735088646411895751953125	0.00	0.000000000000227373675443232059478759765625
83	420-424	0.000000000000227373675443232059478759765625	0.00	0.0000000000001136868377216160297393798828125
84	425-429	0.0000000000001136868377216160297393798828125	0.00	0.00000000000005684341886080801486968994140625
85	430-434	0.00000000000005684341886080801486968994140625	0.00	0.000000000000028421709430404007434844970703125
86	435-439	0.000000000000028421709430404007434844970703125	0.00	0.0000000000000142108547152020037174224853515625
87	440-444	0.0000000000000142108547152020037174224853515625	0.00	0.00000000000000710542735760100185871124267578125
88	445-449	0.00000000000000710542735760100185871124267578125	0.00	0.0000000000000035527136788005009293556211369140625
89	450-454	0.0000000000000035527136788005009293556211369140625	0.00	0.00000000000000177635683940025046467781056845703125
90	455-459	0.00000000000000177635683940025046467781056845703125	0.00	0.000000000000000888178419700125232338905284228515625
91	460-464	0.000000000000000888178419700125232338905284228515625	0.00	0.0000000000000004440892098500626161694526421142578125
92	465-469	0.0000000000000004440892098500626161694526421142578125	0.00	0.00000000000000022204460492503130808472632105712890625
93	470-474	0.00000000000000022204460492503130808472632105712890625	0.00	0.000000000000000111022302462515654042363160528564453125
94	475-479	0.000000000000000111022302462515654042363160528564453125	0.00	0.0000000000000000555111512312578270211815802642822265625
95	480-484	0.0000000000000000555111512312578270211815802642822265625	0.00	0.00000000000000002775557561562891351059079013214111328125
96	485-489	0.00000000000000002775557561562891351059079013214111328125	0.00	0.000000000000000013877787807814456755295395066070556640625
97	490-494	0.000000000000000013877787807814456755295395066070556640625	0.00	0.0000000000000000069388939039072283776476975330352783203125
98	495-499	0.0000000000000000069388939039072283776476975330352783203125	0.00	0.00000000000000000346944695195361418882384876651763916015625
99	500-504	0.00000000000000000346944695195361418882384876651763916015625	0.00	0.000000000000000001734723475976807094411924383258819580078125
100	505-509	0.000000000000000001734723475976807094411924383258819580078125	0.00	0.0000000000000000008673617379884035472059621916294097900390625
101	510-514	0.0000000000000000008673617379884035472059621916294097900390625	0.00	0.00000000000000000043368086899420177360298109581470489501953125
102	515-519	0.00000000000000000043368086899420177360298109581470489501953125	0.00	0.000000000000000000216840434497100886801490547907352447509765625
103	520-524	0.000000000000000000216840434497100886801490547907352447509765625	0.00	0.0000000000000000001084202172485504434007452739536762237548828125
104	525-529	0.0000000000000000001084202172485504434007452739536762237548828125	0.00	0.00000000000000000005421010862427522170037263697683811187744140625
105	530-534	0.00000000000000000005421010862427522170037263697683811187744140625	0.00	0.000000000000000000027105054312137610850186318488419055938720703125
106	535-539	0.000000000000000000027105054312137610850186318488419055938720703125	0.00	0.0000000000000000000135525271560688054250931592442095279693603515625
107	540-544	0.0000000000000000000135525271560688054250931592442095279693603515625	0.00	0.00000000000000000000677626357803440271254657962210476398468017578125
108	545-549	0.00000000000000000000677626357803440271254657962210476398468017578125	0.00	0.00000000000000000000338813178901720135627328981105238199234008828125
109	550-554	0.00000000000000000000338813178901720135627328981105238199234008828125	0.00	0.000000000000000000001694065894508600678136644905526190996170044140625
110	555-559	0.000000000000000000001694065894508600678136644905526190996170044140625	0.00	0.00000000000000000000084703294725430033906832245276309549808500220703125
111	560-564	0.00000000000000000000084703294725430033906832245276309549808500220703125	0.00	0.000000000000000000000423516473627150169534161226381547744042501103515625
112	565-569	0.000000000000000000000423516473627150169534161226381547744042501103515625	0.00	0.0000000000000000000002117582368135750847670806131907738720212505517578125
113	570-574	0.0000000000000000000002117582368135750847670806131907738720212505517578125	0.00	0.00000000000000000000010587911840678754238354030659538693601062527890625
114	575-579	0.00000000000000000000010587911840678754238354030659538693601062527890625	0.00	0.000000000000000000000052939559203393771191770153297693468005312639453125
115	580-584	0.000000000000000000000052939559203393771191770153297693468005312639453125	0.00	0.0000000000000000000000264697796016968855958850766488467340026563197265625
116	585-589	0.0000000000000000000000264697796016968855958850766488467340026563197265625	0.00	0.00000000000000000000001323488980084844277979253832244233650132815986328125
117	590-594	0.00000000000000000000001323488980084844277979253832244233650132815986328125	0.00	0.000000000000000000000006617444900424221389896269161221168250664079931640625
118	595-599	0.000000000000000000000006617444900424221389896269161221168250664079931640625	0.00	0.0000000000000000000000033087224502121106949481345806105841253320399658203125
119	600-604	0.0000000000000000000000033087224502121106949481345806105841253320399658203125	0.00	0.00000000000000000000000165436122510605534747406729030529206266601998291015625
120	605-609	0.00000000000000000000000165436122510605534747406729030529206266601998291015625	0.00	0.000000000000000000000000827180612553027673737033645152646031333009991455078125
121	610-614	0.000000000000000000000000827180612553027673737033645152646031333009991455078125	0.00	0.0000000000000000000000004135903062765138368685168225763230156665049957275390625

- [illegible]



CRYSTALLINE POLYMER

[illegible]

COUNTY RECORDS MANAGER

ANY INFORMATION CONTAINED HEREIN IS UNCLASSIFIED EXCEPT WHERE SHOWN OTHERWISE BY NOTATION TO THE CONTRARY
DATE 08-19-2007 BY 60322 UCBAW

CE Carter - Burgess
2000 Westbank Road
Los Angeles, CA 90048
(Tel) 310-544-7700 Fax (Tel) 310-544-7701