


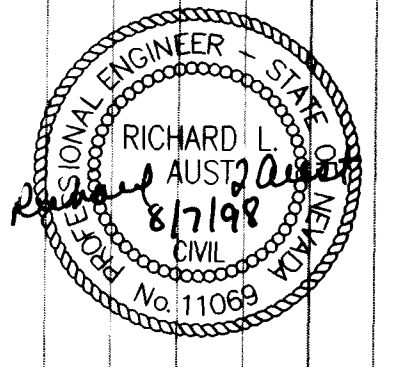

Aqua Engineering, Inc.
Irrigation System Design, Water Management,
and Water Feature Engineering
4803 Innovation Drive, Suite 200
Las Vegas, NV 89155
Phone (702) 228-8668, FAX (702) 228-3855

**ELKHORN AND DURANGO
BALLFIELD COMPLEX**
**IRRIGATION
PLAN**



**DEPARTMENT OF PUBLIC WORKS
ARCHITECTURAL SERVICES**

400 EAST STEWART AVENUE
LAS VEGAS, NEVADA 89101
PHONE: (702) 229-6335
FAX: (702) 382-3232
TDD: (702) 386-9708

ARCHITECT
RICHARD DANIELSON

DRAWN DGM/JHH

BY P-ELK-DIG


DATE JULY 1998

SCALE 1" = 40'-0"

PROJECT ELKHORN AND DURANGO
BALLFIELD COMPLEX

SHEET NO. IR-2
SHEET 13 OF 54


675-V35

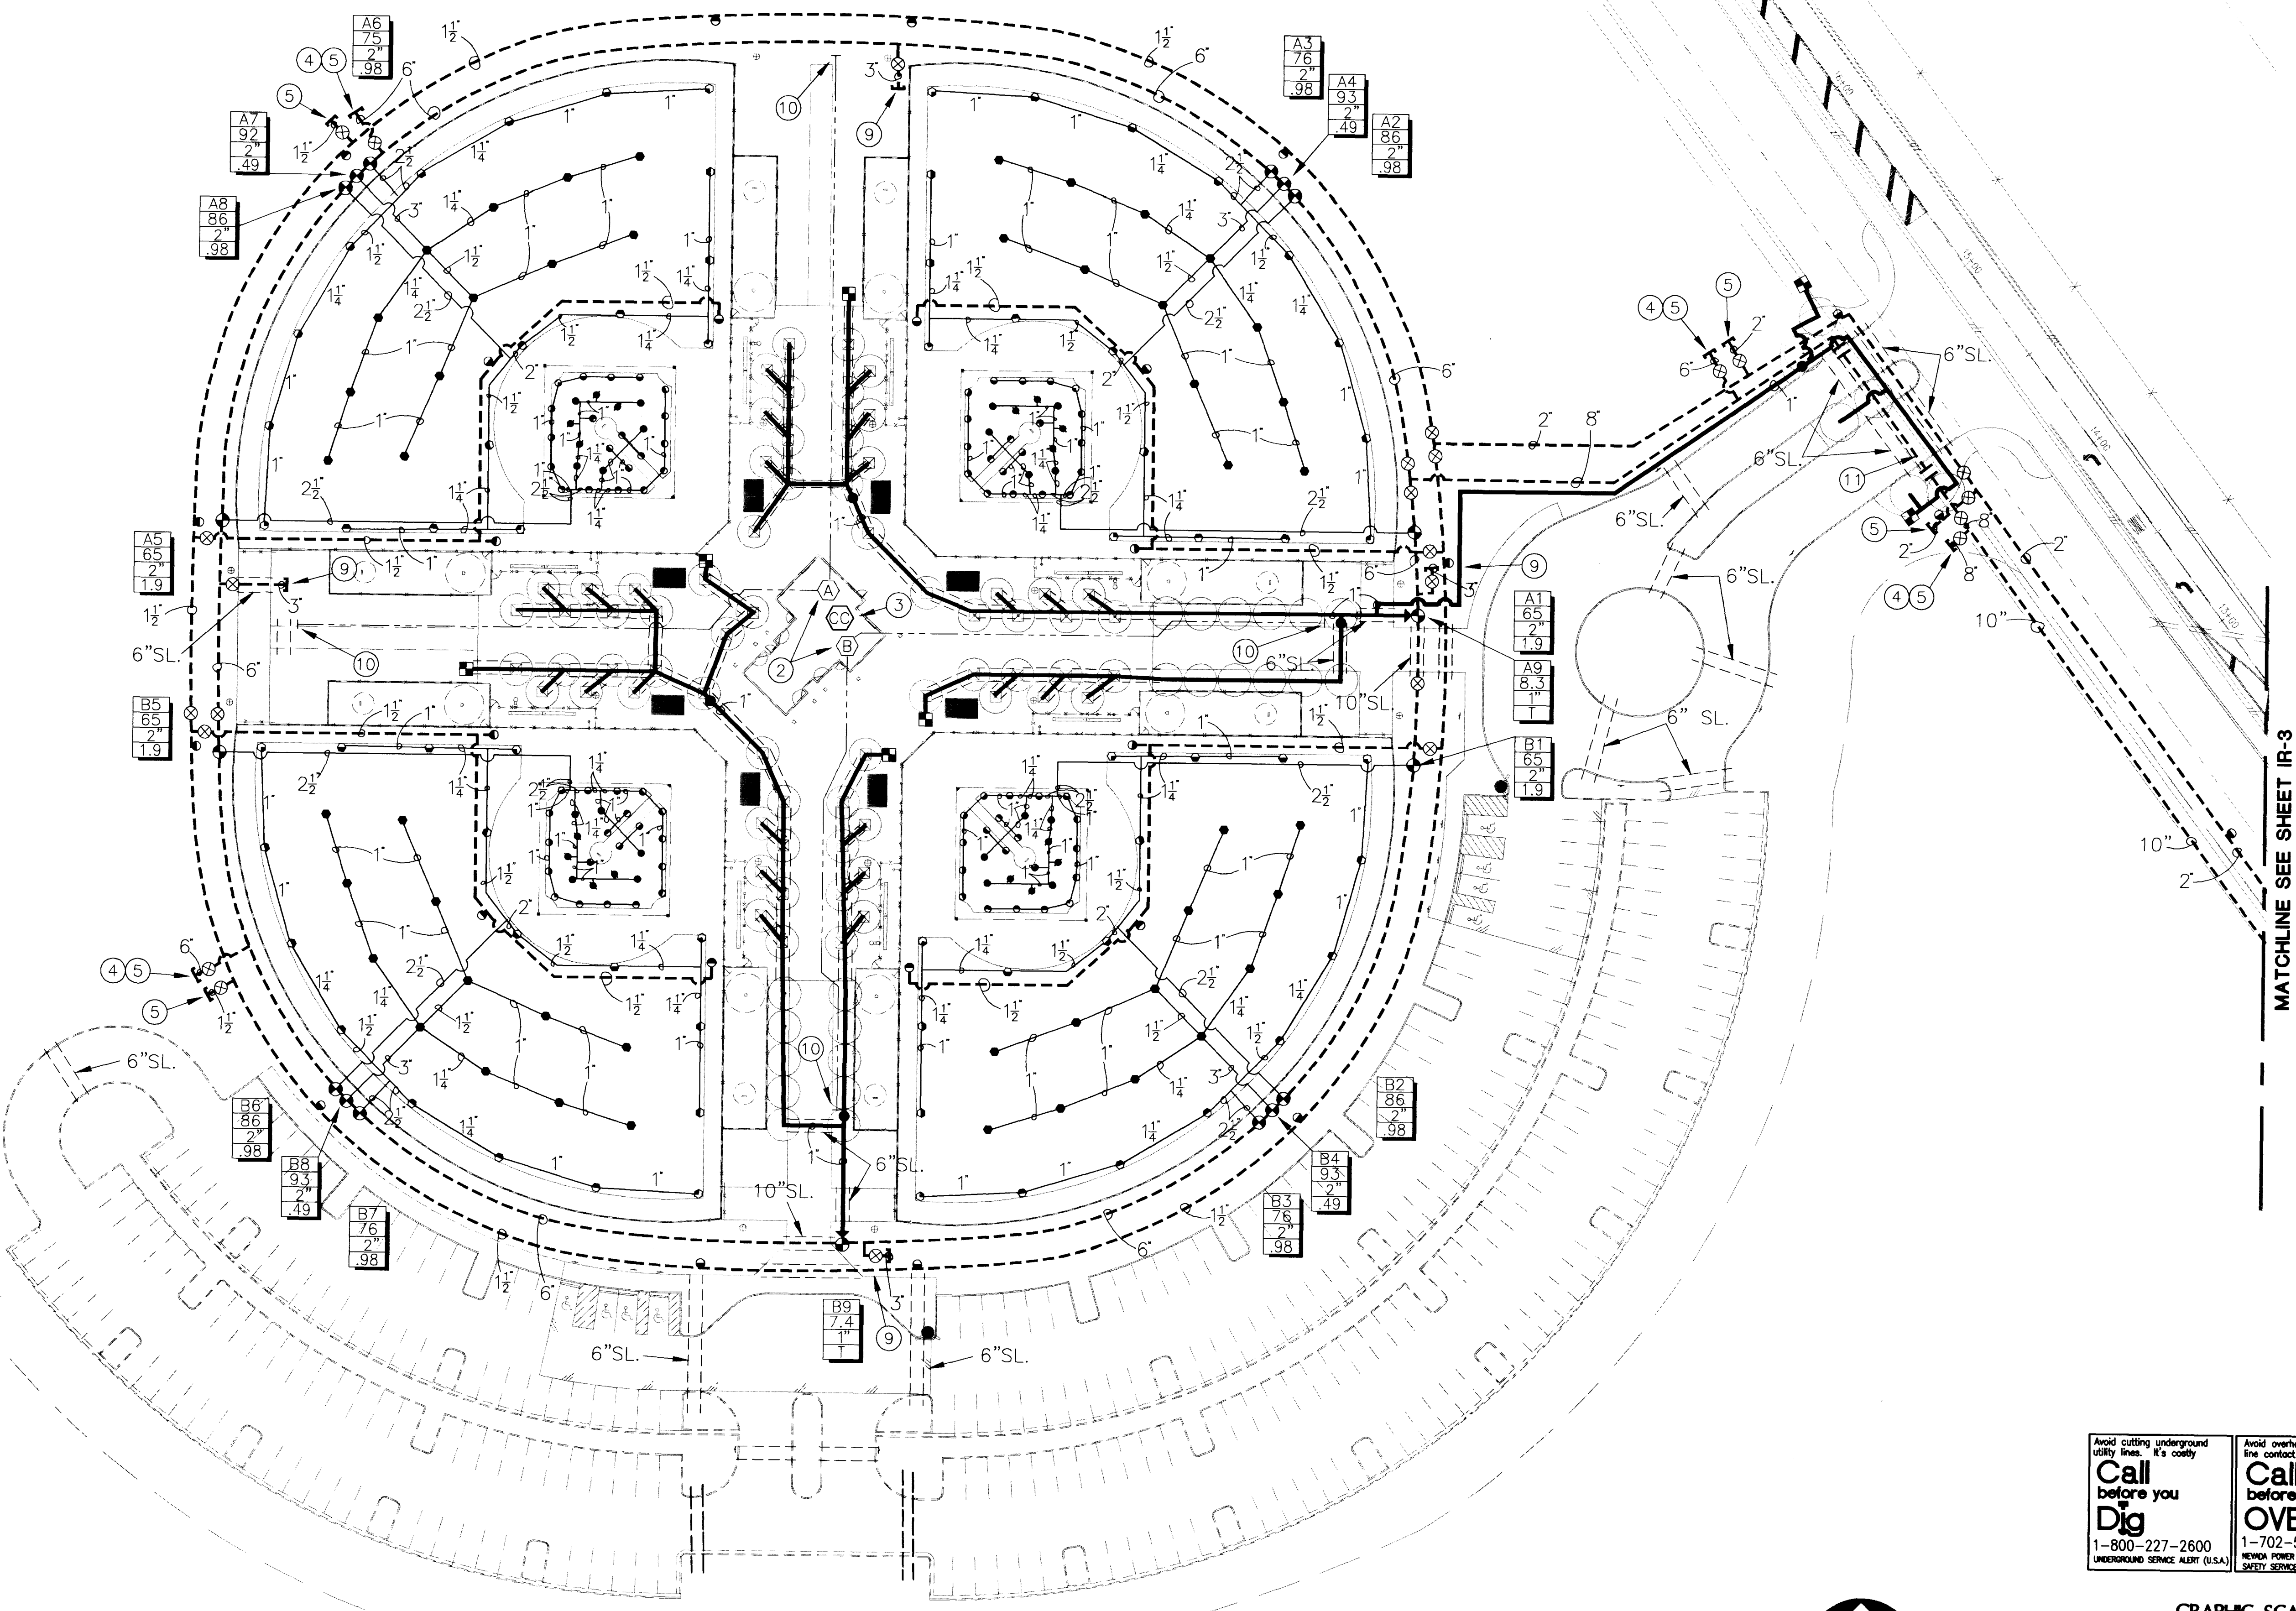


MATCHLINE SEE SHEET IR-3

Avoid cutting underground utility lines. It's costly.
Call before you Dig
1-800-227-2600
UNDERGROUND SERVICE ALERT (U.S.A.)

Avoid overhead power line contact.
Call before you OVERHEAD
1-702-593-6111
NEVADA POWER ENVIRONMENT & SAFETY SERVICES DEPARTMENT

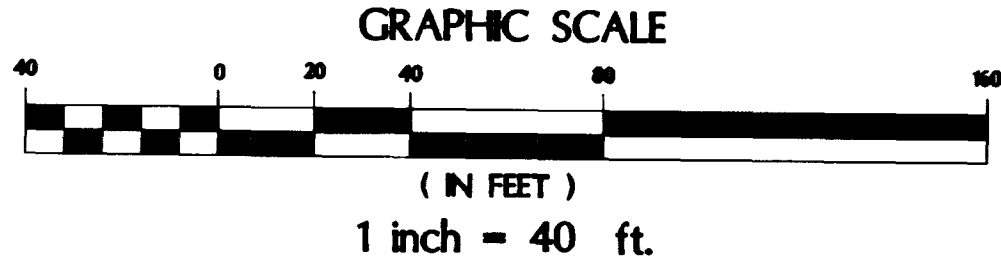

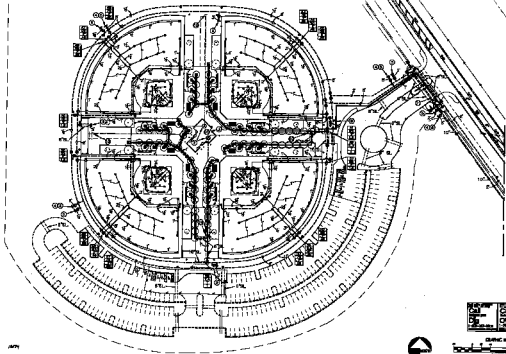

Acme Engineering, Inc.
1000 15th Street, N.W.
Washington, D.C. 20005

BLISSARD / JES DESIGN
MULTIPLE COPY
REVISION

