




REVISIONS

CONSULTANT

CELLA BARR ASSOCIATES
Landscape Architecture Engineering Planning Surveying
1771 E. Flamingo Road, Suite 100, Las Vegas, NV 89119
(702) 735-1771

**ELKHORN AND DURANGO
BALLFIELD COMPLEX**
HORIZONTAL CONTROL

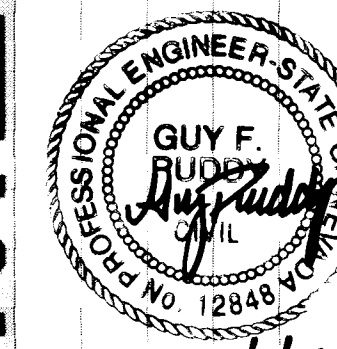

DEPARTMENT OF PUBLIC WORKS
ARCHITECTURAL SERVICES

400 EAST STEWART AVENUE
LAS VEGAS, NEVADA 89101
PHONE: (702) 225-8335
FAX: (702) 382-5232
TDD: (702) 386-9108

ARCHITECT
RICHARD DANIELSON, AIA

DRAWN JAH

FILE

DATE AUGUST 1998


SCALE 1" = 40'

PROJECT ELKHORN AND DURANGO BALLFIELD COMPLEX


SHEET NO.

HC-2
SHEET 5 OF 54

675-V35

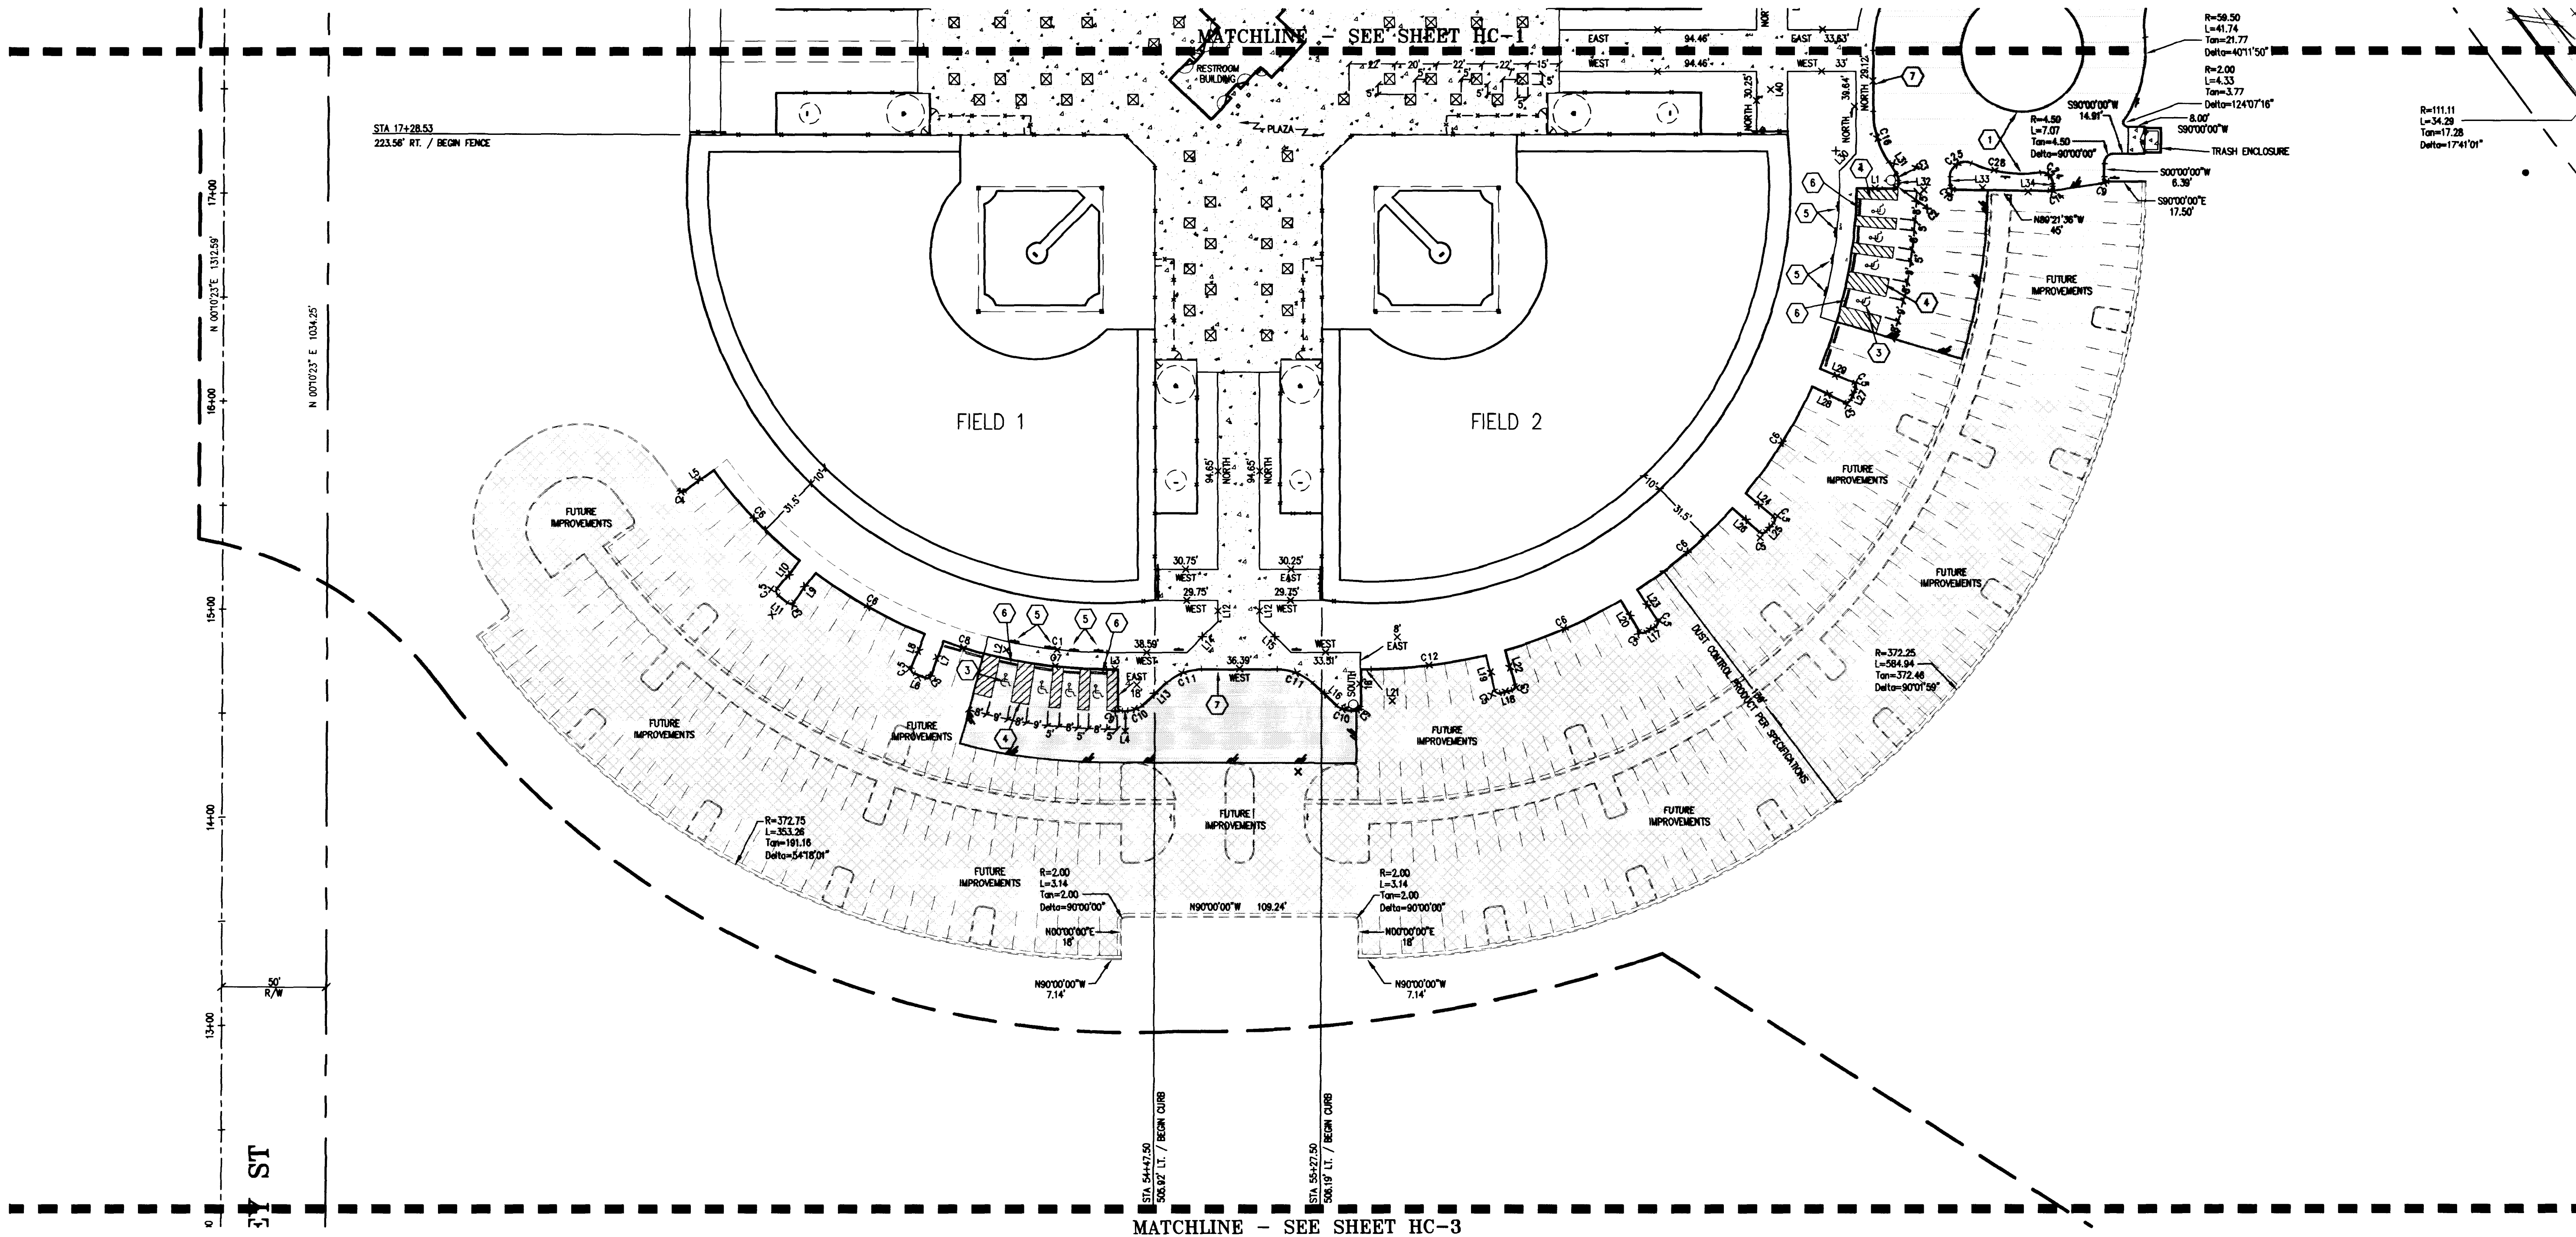

NOTE: ALL DIMENSIONS ARE FROM BACK OF CURB OR FACE OF BUILDING UNLESS NOTED OTHERWISE.

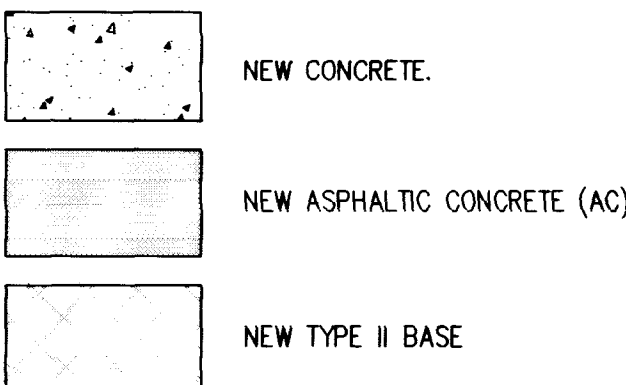

PARKING SUMMARY:

FUTURE SPACES PROVIDED: 258
HC SPACES REQUIRED: 7
HC SPACES PROVIDED: 8
VAN SPACES PROVIDED: 2


CONSTRUCTION NOTES

1. PAINT CURB RED AS SHOWN.
2. PAINT 4" WIDE WHITE PARKING STRIPE AS SHOWN (TYP.).
3. 3M HANDICAP SYMBOL AS SHOWN (TYP.). - SEE DETAIL 2 SHEET SD-4
4. PAINT HANDICAP ACCESS STALL AS SHOWN (TYP.). SEE DETAIL 5 SHEET SD-4
5. INSTALL HANDICAP SIGN (TYP.). SEE DETAIL 3 SHEET SD-4.
6. INSTALL 6" CONCRETE WHEEL BLOCKS WHERE SHOWN. BLOCKS TO BE CENTERED 30" FROM FACE OF CURB.
7. PAINT CURB YELLOW ALONG DROP-OFF AREA
8. INSTALL R1-1 STOP SIGN.
9. NA
10. PAINT WHITE TURN ARROW AND "ONLY" AS SHOWN.
11. PAINT 24" WIDE WHITE STOP BAR
12. INSTALL R4-7 SIGN
13. INSTALL W1-7 SIGN
14. PAINT 8" WIDE YELLOW LINE
15. PAINT 8" WIDE WHITE LINE
16. PAINT 4" WIDE WHITE EDGE LINE


BASIS OF BEARING

CENTERLINE (SECTION LINE) OF DURANGO DRIVE
BEARING S 00°21'37" W

KEY MAP

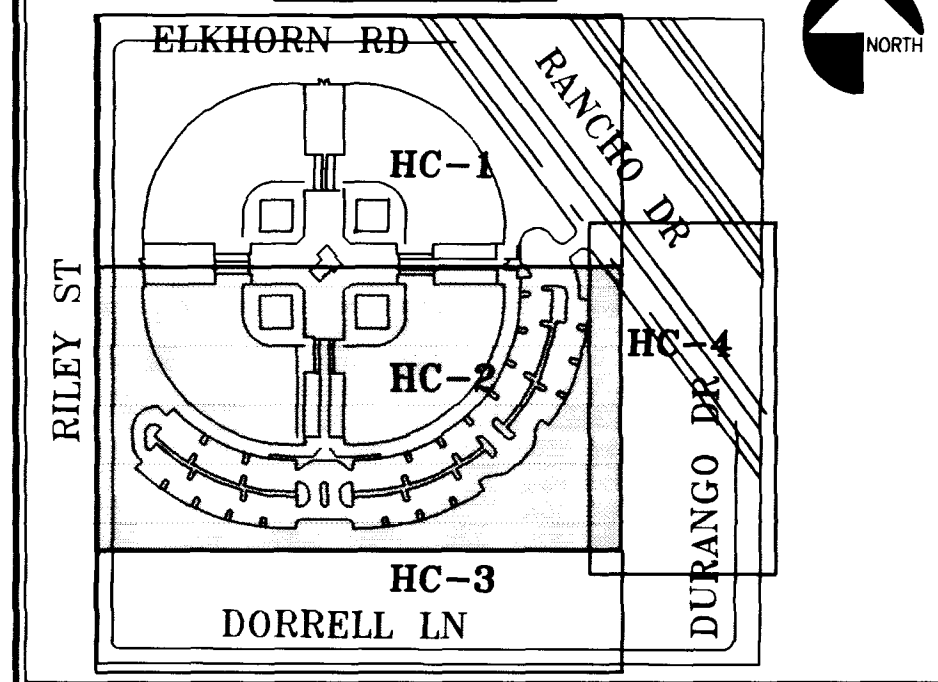


GRAPHIC SCALE

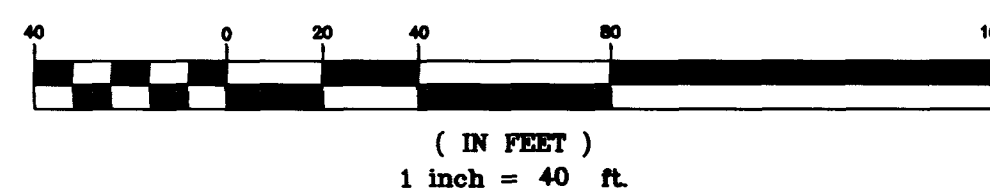

Avoid cutting underground utility lines. It's costly.
Call before you Dig
1-800-227-2600
UNDERGROUND SERVICE ALERT (U.S.A.)

Avoid overhead power line contact.
Call before you OVERHEAD
1-702-593-6111
NEVADA POWER ENVIRONMENT & SAFETY SERVICES DEPARTMENT

NOTE TO CONTRACTOR:
CELLA BARR ASSOCIATES, INC. (CBA) HAS UNDERTAKEN TO PROVIDE ACCURATE UTILITY DATA AVAILABLE. THE CONTRACTOR SHALL VERIFY THE LOCATION OF UNDERGROUND UTILITIES SHOWN OR NOT SHOWN ON THESE PLANS WITH RESPECT TO LINE AND GRADE PRIOR TO CONSTRUCTION.
Use of the information contained in this instrument for other than the specific purpose for which it was intended and for other than the client for whom it was prepared is forbidden unless expressly identified in writing in advance by Cella Barr Associates, Inc. Cella Barr Associates shall have no liability in any use of this information without their written consent.

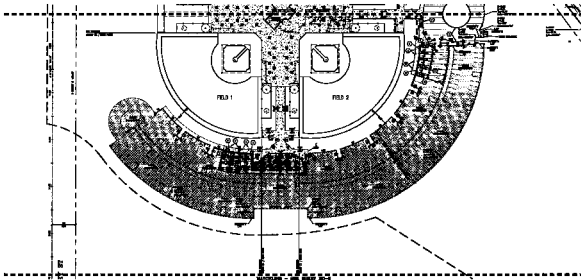








HC-2