


[illegible]

CBA CELLA BARR
ASSOCIATES
Landscape Architecture Engineering Planning Surveying Hydrology
1771 E. Flamingo Road #103-B Las Vegas, Nevada 89119 (702)493-7778
Offices in Arizona, California and Nevada

ELKHORN AND DURANGO
BALLFIELD COMPLEX

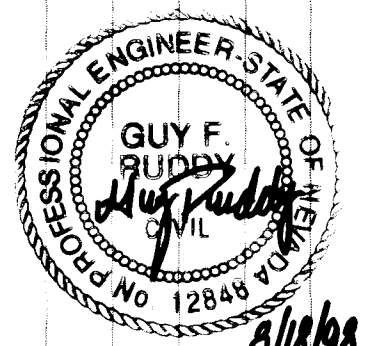

**DEPARTMENT OF PUBLIC WORKS
ARCHITECTURAL SERVICES**

**400 EAST STEWART AVENUE
LAS VEGAS, NEVADA 89101
PHONE: (702) 229-6535
FAX: (702) 382-3232
TDD: (702) 386-9108**

ARCHITECT	
RICHARD DANIELSON, AIA	
DRAWN	JAH
FILE	
DATE	AUGUST 1998
SCALE	1" = 40'
PROJECT	ELK40RN AND DURANGO BALLFIELD COMPLEX

HC-3

- 1 PAINT CURB RED AS SHOWN.
- 2 PAINT 4" WIDE WHITE PARKING STRIPE AS SHOWN (TYP.).
- 3 3M HANDICAP SYMBOL AS SHOWN (TYP.). - SEE DETAIL 2 SHEET SD-4
- 4 PAINT HANDICAP ACCESS STALL AS SHOWN (TYP.). SEE DETAIL 5 SHEET SD-4
- 5 INSTALL HANDICAP SIGN (TYP.). SEE DETAIL 3 SHEET SD-4.
- 6 INSTALL 6" CONCRETE WHEEL BLOCKS WHERE SHOWN. BLOCKS TO BE CENTERED 30" FROM FACE OF CURB.
- 7 PAINT CURB YELLOW ALONG DROP-OFF AREA
- 8 INSTALL R1-1 STOP SIGN.
- 9 NA
- 10 PAINT WHITE TURN ARROW AND "ONLY" AS SHOWN.
- 11 PAINT 24" WIDE WHITE STOP BAR
- 12 INSTALL R4-7 SIGN
- 13 INSTALL W1-7 SIGN
- 14 PAINT 8" WIDE YELLOW LINE
- 15 PAINT 8" WIDE WHITE LINE
- 16 PAINT 4" WIDE WHITE EDGE LINE

No.	BEARING	DISTANCE
L1	S89°25'18"W	17.99'
L2	N121°11'37"E	8'
L3	WEST	5.78'
L4	WEST	2.51'
L5	S53°51'48"W	17.45'
L6	N63°13'59"W	5.73'
L7	N19°32'49"E	17.45'
L8	N21°59'53"E	17.45'
L9	S36°42'18"W	17.45'
L10	S39°09'23"W	17.45'
L11	S52°04'09"E	17.45'
L12	N10°10'40"E	10.10'
L13	S47°09'06"W	5.68'
L14	N45°00'00"E	20.97'
L15	S45°00'00"E	20.97'
L16	N47°09'06"W	15.68'
L17	S57°06'58"E	5.73'
L18	S75°05'38"E	17.45'
L19	S32°15'50"E	17.45'
L20	N30°50'19"W	5.73'
L21	WEST	5.09'
L22	N16°07'54"W	17.45'
L23	N33°17'23"W	17.45'
L24	S50°26'53"E	17.45'
L25	S40°14'40"W	17.45'
L26	S47°59'48"E	17.45'
L27	S23°37'10"W	5.73'
L28	S65°09'18"E	17.45'
L29	N67°36'22"W	17.45'
L30	S45°00'00"W	11.32'
L31	S32°53'51"E	7.44'
L32	S38°56'38"E	17.45'
L33	S32°53'51"E	7.44'
L34	N89°49'27"E	1.28'
L35	S74°57'34"E	8'
L36	N23°02'05"E	8'
L37	S41°59'55"W	23.18'
L38	S41°59'55"W	23.18'
L39	S41°59'55"W	37.00'
L40	S00°00'13"E	30.5'
L41	N00°00'13"E	30.5'

NOTE:
ANY BEARING LISTED AS
"NORTH", "SOUTH", "EAST",
OR "WEST" INDICATES
00°00'00" IN THE DIRECTION
INDICATED.

No.	RADIUS	DELTA	LENGTH	TANGENT
C1	225.25	1211.37	47.94	24.06
C2	2	90.272.22	2.85	1.02
C3	5	32.39.49	2.85	1.47
C4	2	90.35.34	3.17	2.03
C5	2	911.32.09	3.18	2.04
C6	233.25	1457.09	60.87	30.61
C7	233.25	1271.37	48.64	24.91
C8	233.25	0728.35	30.44	15.24
C9	2	90.00.00	3.14	2.02
C10	10	1250.54	7.48	3.92
C11	25	4250.54	18.78	9.81
C12	233.25	1348.12	56.19	28.23
C13	233.25	1427.46	58.88	29.8
C14	2	90.78.08	3.15	2.0
C15	2	89.52.52	3.19	1.94
C16	45	32.83.51	25.84	13.29
C17	225.25	1629.53	64.86	32.66
C18	24.50	90.00.00	38.48	24.50
C19	27.00	98.88.88	41.87	26.78
C20	7	180.00.00	21.98	12.42
C21	58	24.44.46	25.05	10.5
C22	79.5	34.59.35	48.55	25.06
C23	20	41.32.44	14.5	7.59
C24	5	98.32.00	15.8	5.61
C25	7	11501.23	14.05	10.99
C26	50	59.32.45	51.98	26.8
C27	59.5	47.37.19	49.45	26.26
C28	59.5	32.54.38	34.18	17.57
C29	71.5	421.3.00	52.69	27.6
C30	50	24.44.46	21.8	10.87
C31	49.5	13.08.50	11.38	5.7
C32	50	13.29.45	11.78	5.92
C33	35.5	11.28.16	7.11	3.57
C34	49.5	11.28.16	9.91	4.97
C35	1.5	76.58.06	2.02	1.19
C36	1.5	116.04.44	3.04	2.41

NOTE: ALL DIMENSIONS ARE FROM BACK OF CURB OR FACE OF BUILDING UNLESS NOTED OTHERWISE.

NEW CONCRETE.

NEW ASPHALTIC CONCRETE (AC)

NEW TYPE II BASE

CENTERLINE (SECTION LINE) OF DURANGO DRIVE
BEARING S 00°21'37" W

ELKHORN RD.

RILEY ST.

HC-1

HC-2


HC-3

DORRELL LN

RANCHO DR.

DURANGO DR.

NORTH

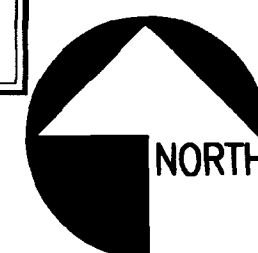

(IN FEET)

1 inch = 40 ft.

Avoid cutting underground utility lines. It's costly

**Call
before you
Dig**

1-800-227-2600
UNDERGROUND SERVICE ALERT (USA)

Avoid overhead power
line contact

**Call
before you
OVERHEAD**

1-702-593-6111

NEVADA POWER ENVIRONMENT &
SAFETY CONSULTANTS

NOTE TO CONTRACTOR:

CELLIA BARR ASSOCIATES, INC. (CBA) HAS ENDOXORSED TO PROVIDE ACCURATE UTILITY INFORMATION BASED ON THE MOST CURRENT DATA AVAILABLE. THE CONTRACTOR SHALL FIELD VERIFY THE LOCATION OF UNDERGROUND UTILITIES SHOWN OR NOT SHOWN ON THESE PLANS WITH RESPECT TO LINE AND GRADE PRIOR TO CONSTRUCTION.

Use of the information contained in this instrument for other than the specific purpose for which it was intended and for other than the client for whom it was prepared is forbidden unless expressly permitted, writing in advance by Celia Barr Associates, and Celia Barr Associates shall have no liability to any use of this information.

