



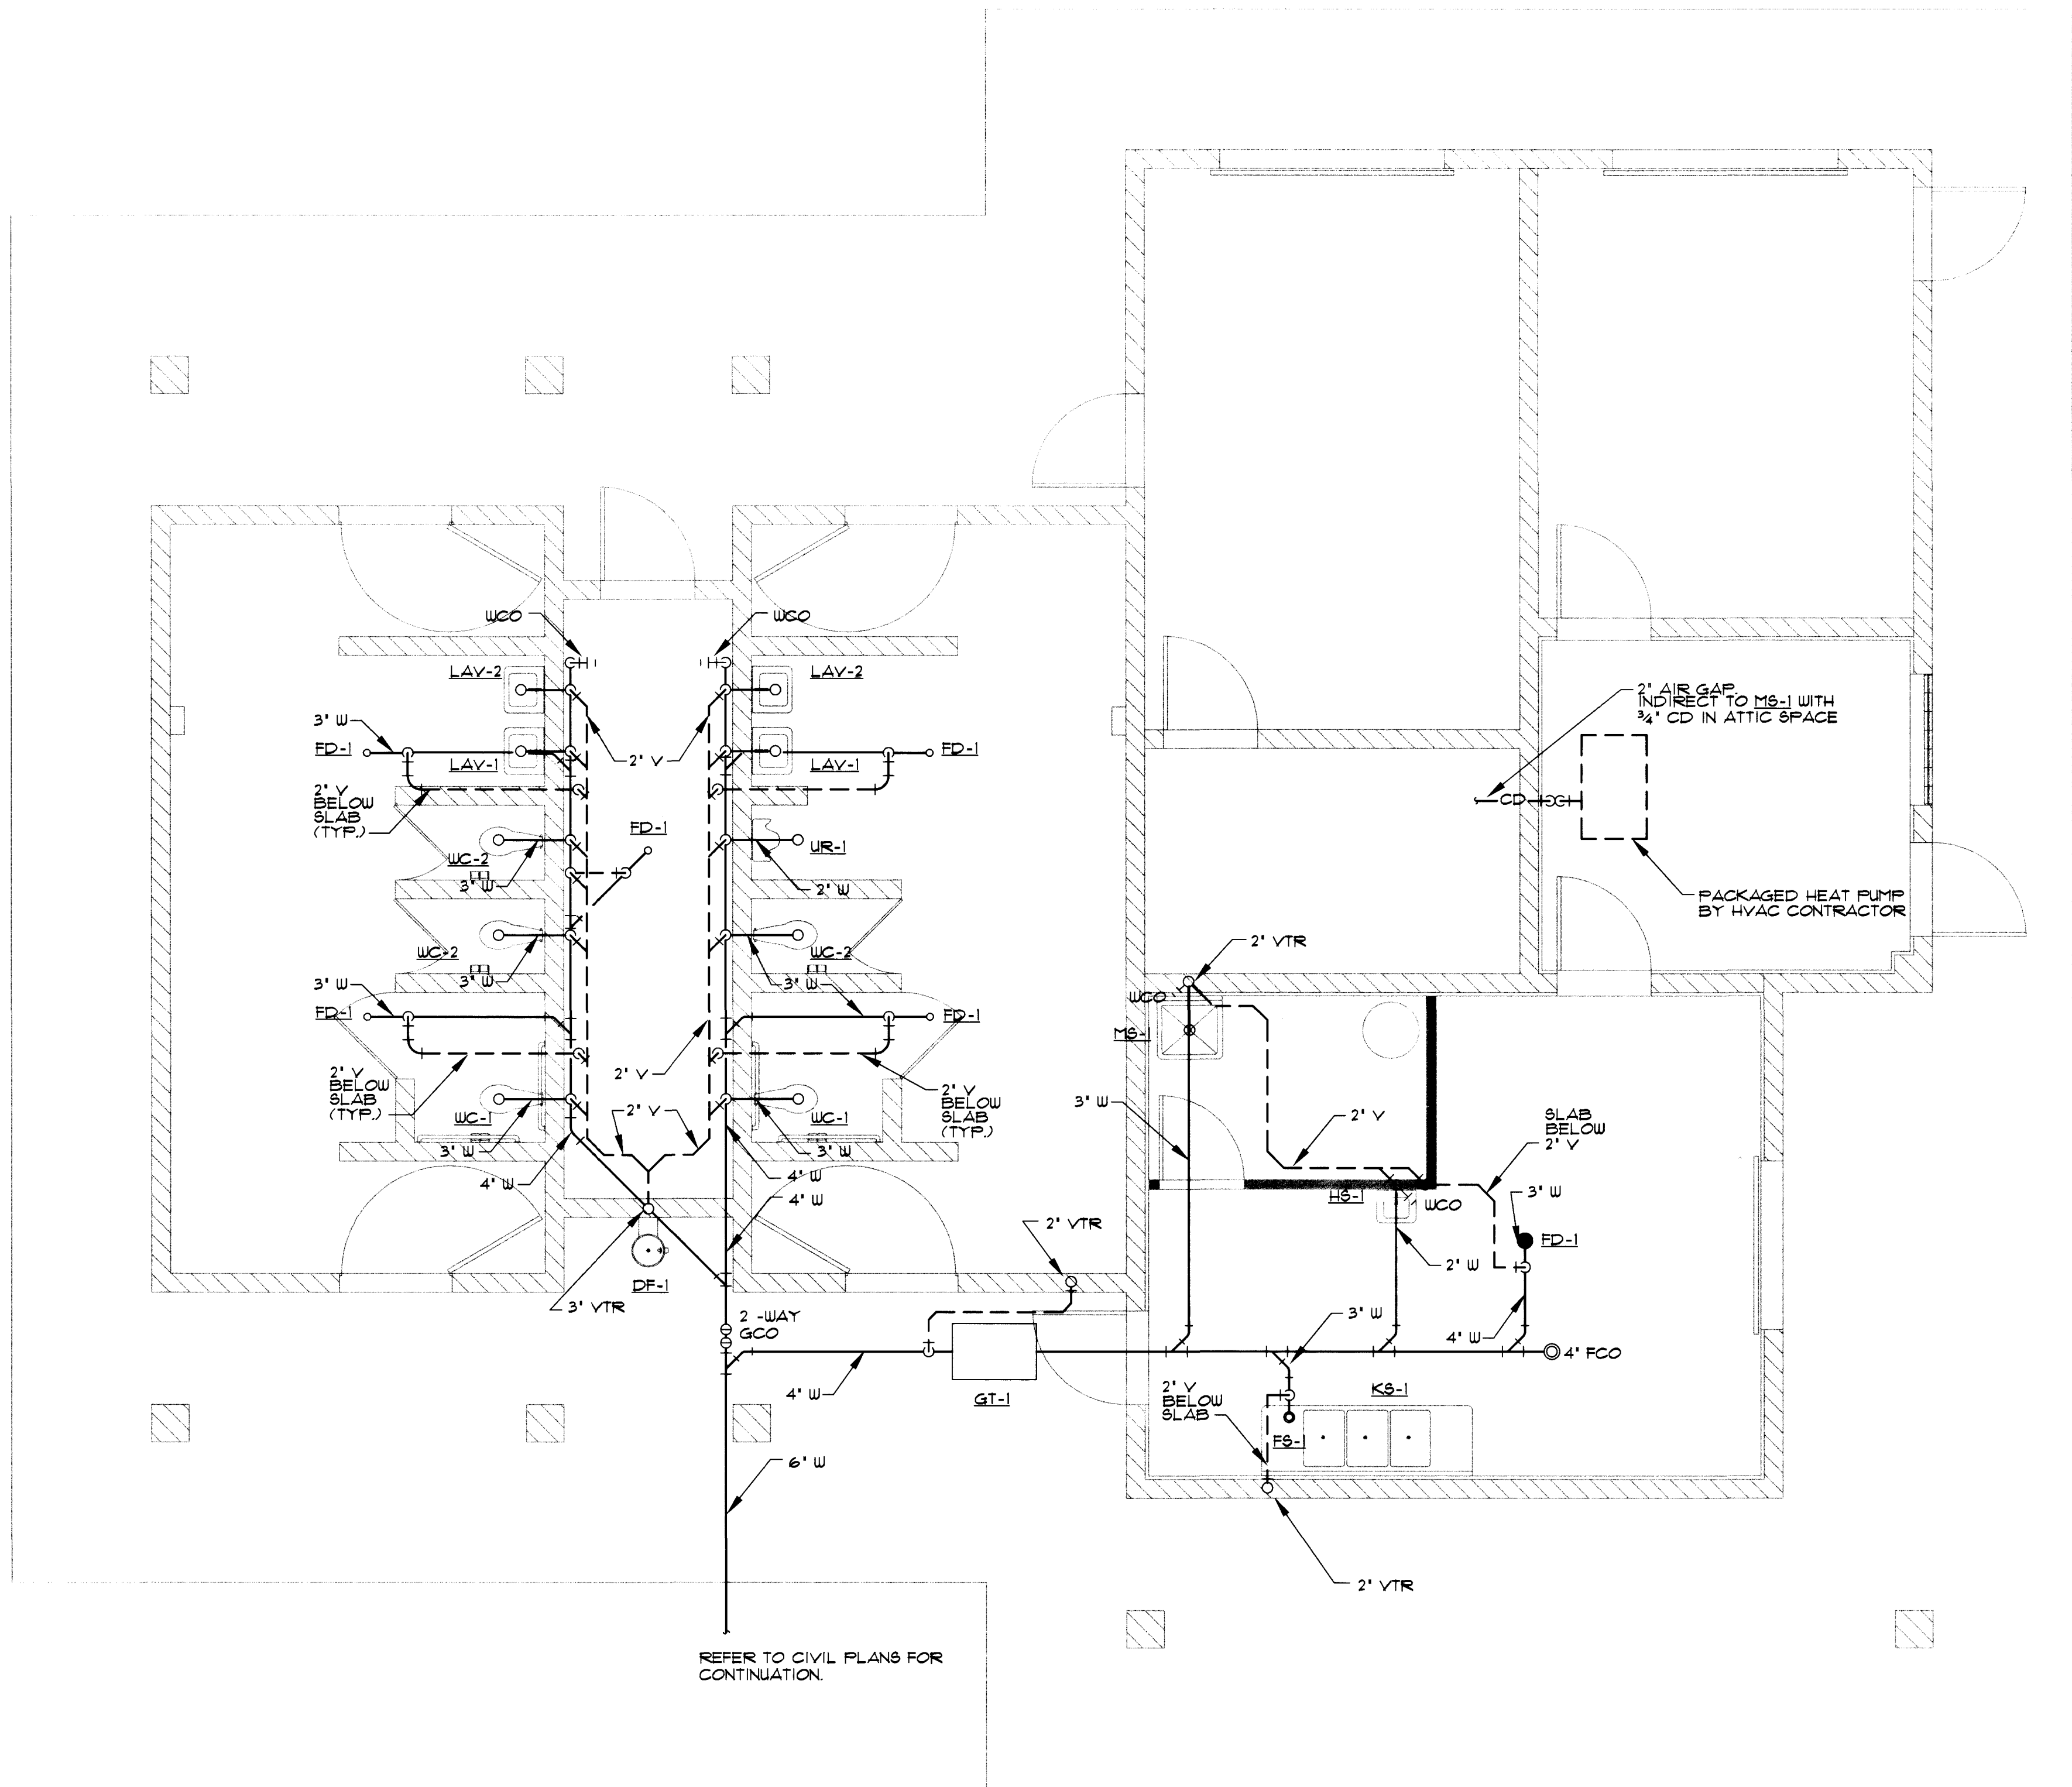

1 PLUMBING WASTE PLAN
SCALE: 1/4" = 1'-0"

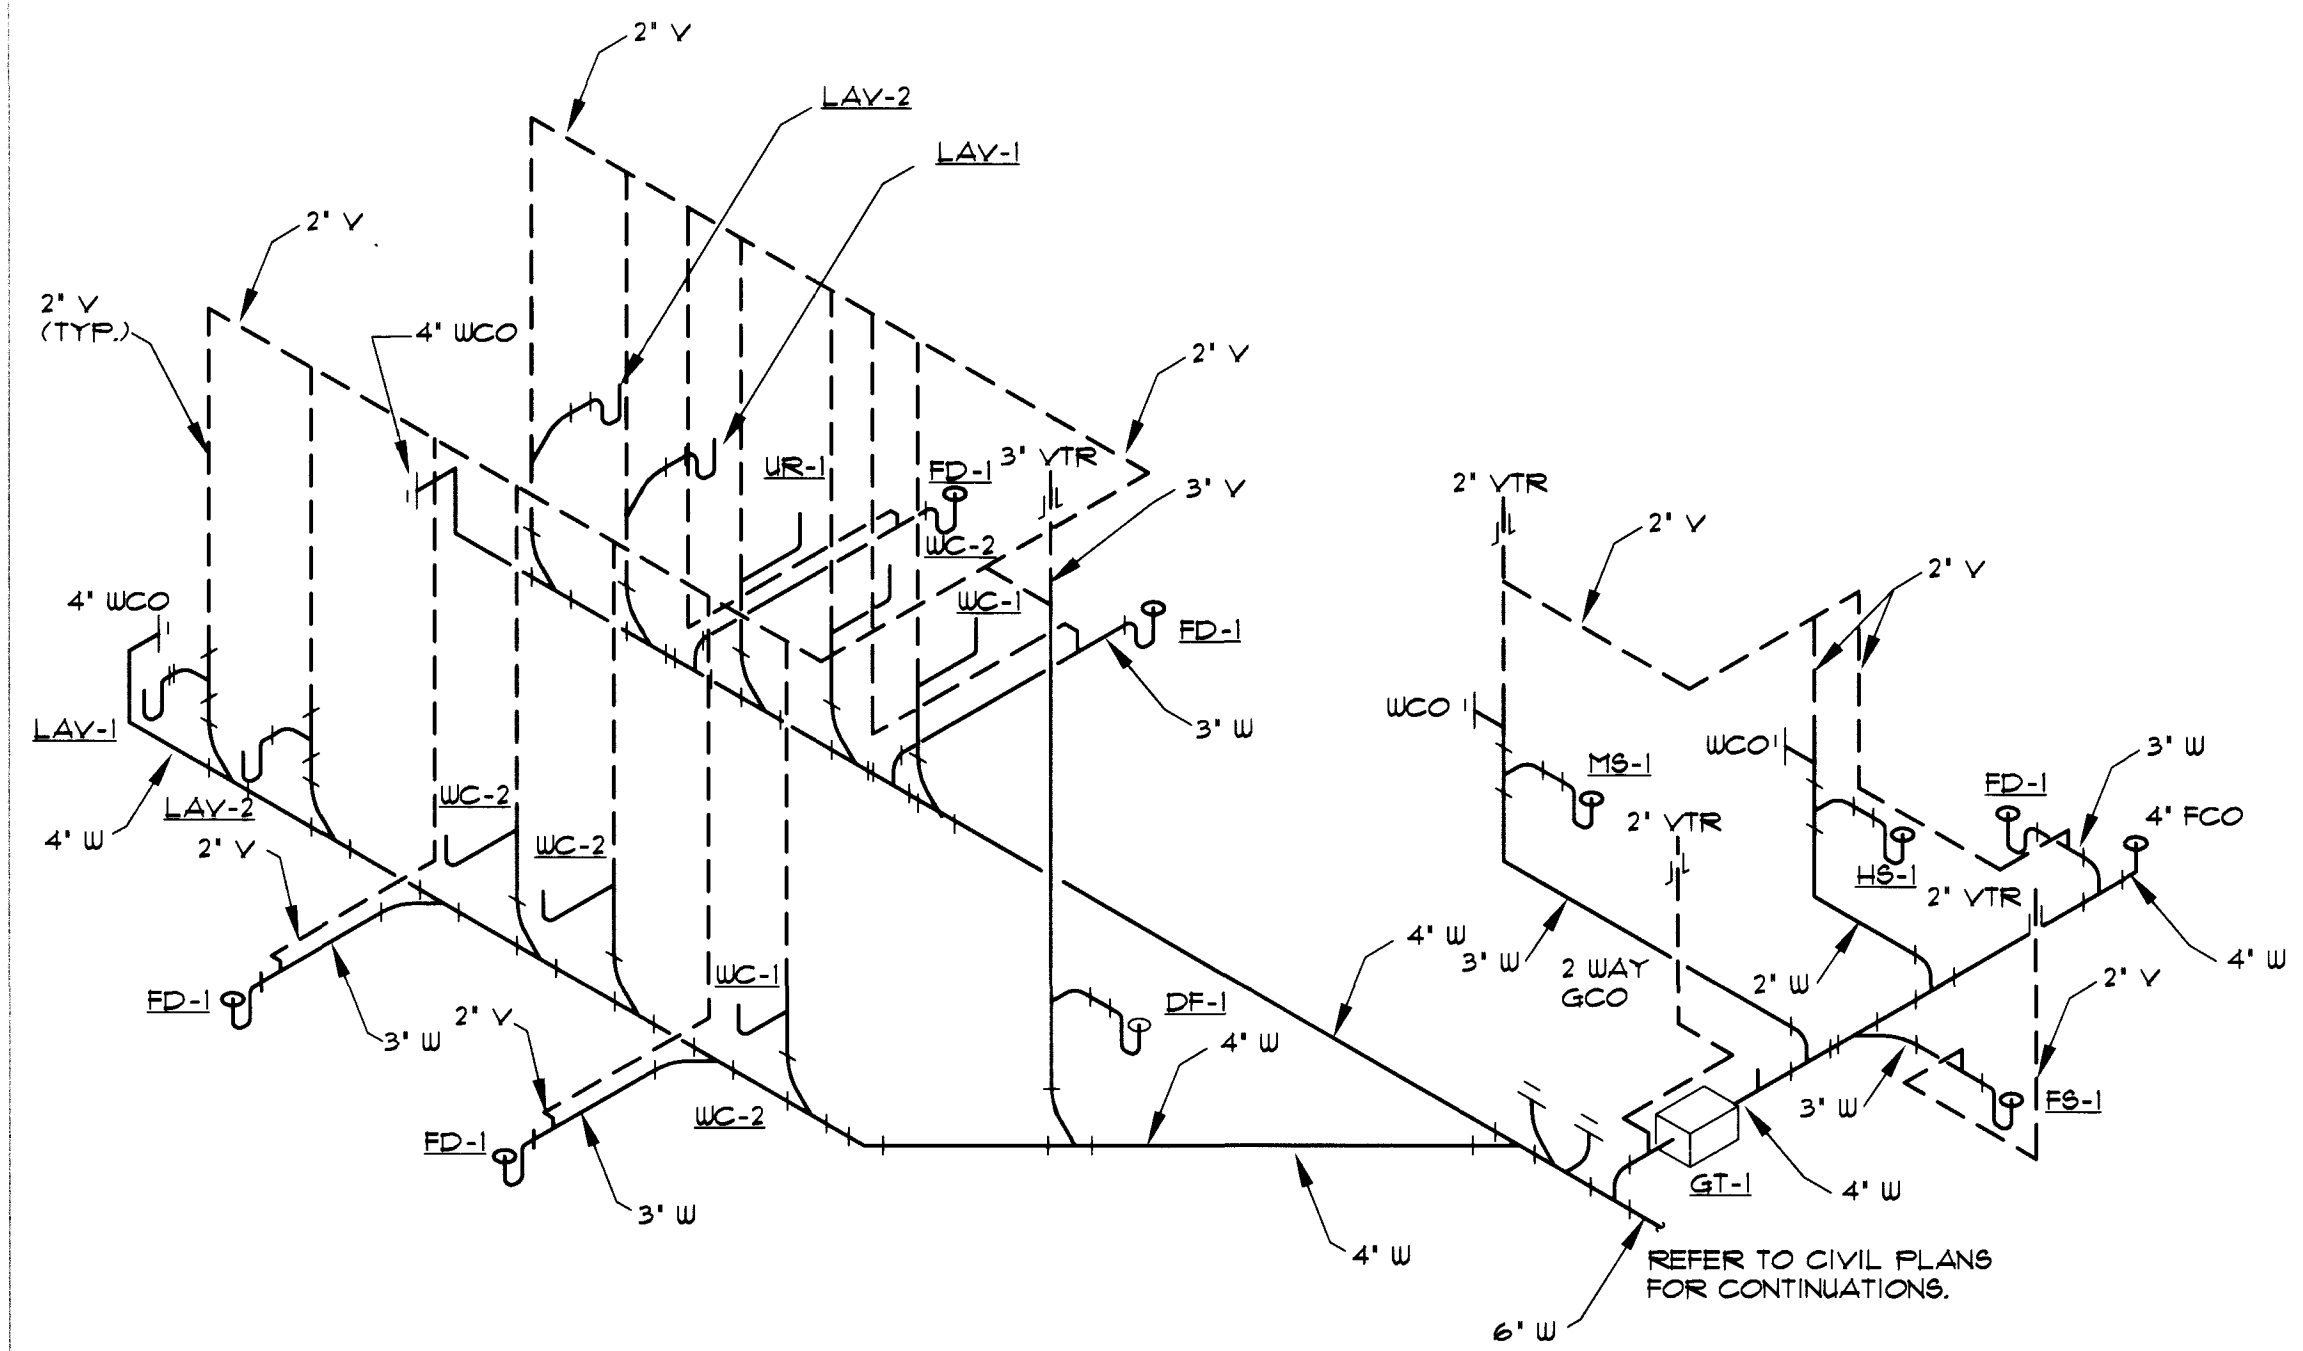

1 WASTE ISOMETRIC
NOT TO SCALE



SYSKA
HENNESSY
Mechanical / Electrical Engineers
3120 Rainbow Blvd., Suite 202, Las Vegas, Nevada 89146
Telephone: (702) 873-0870 Fax: (702) 873-1008



REVISIONS
CONSULTANT


CELLA BARR ASSOCIATES
Landscape Architecture Engineering Planning Surveying Interiors
1771 E. Flamingo Road #103-2 Las Vegas, Nevada 89119 (702) 863-7779

ELKHORN AND DURANGO
BALLFIELD COMPLEX
PLUMBING WASTE PLAN &
ISOMETRIC


DEPARTMENT OF PUBLIC WORKS
ARCHITECTURAL SERVICES
400 EAST STEWART AVENUE
LAS VEGAS, NEVADA 89101
PHONE: (702) 829-6535
FAX: (702) 382-9638
TDD: (702) 386-9108

ARCHITECT
RICHARD DANIELSON
DRAWN
FILE
DATE
SCALE
PROJECT
SHEET NO.

P-1
SHEET 48 OF 54

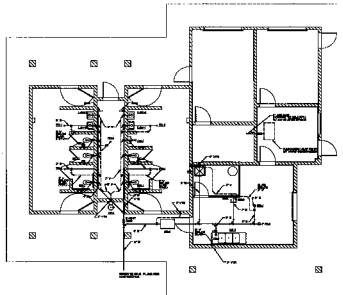

1 PLUMBING WASTE PLAN
NOT TO SCALE

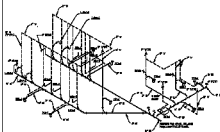

1 WASTE ISOMETRIC
NOT TO SCALE













