



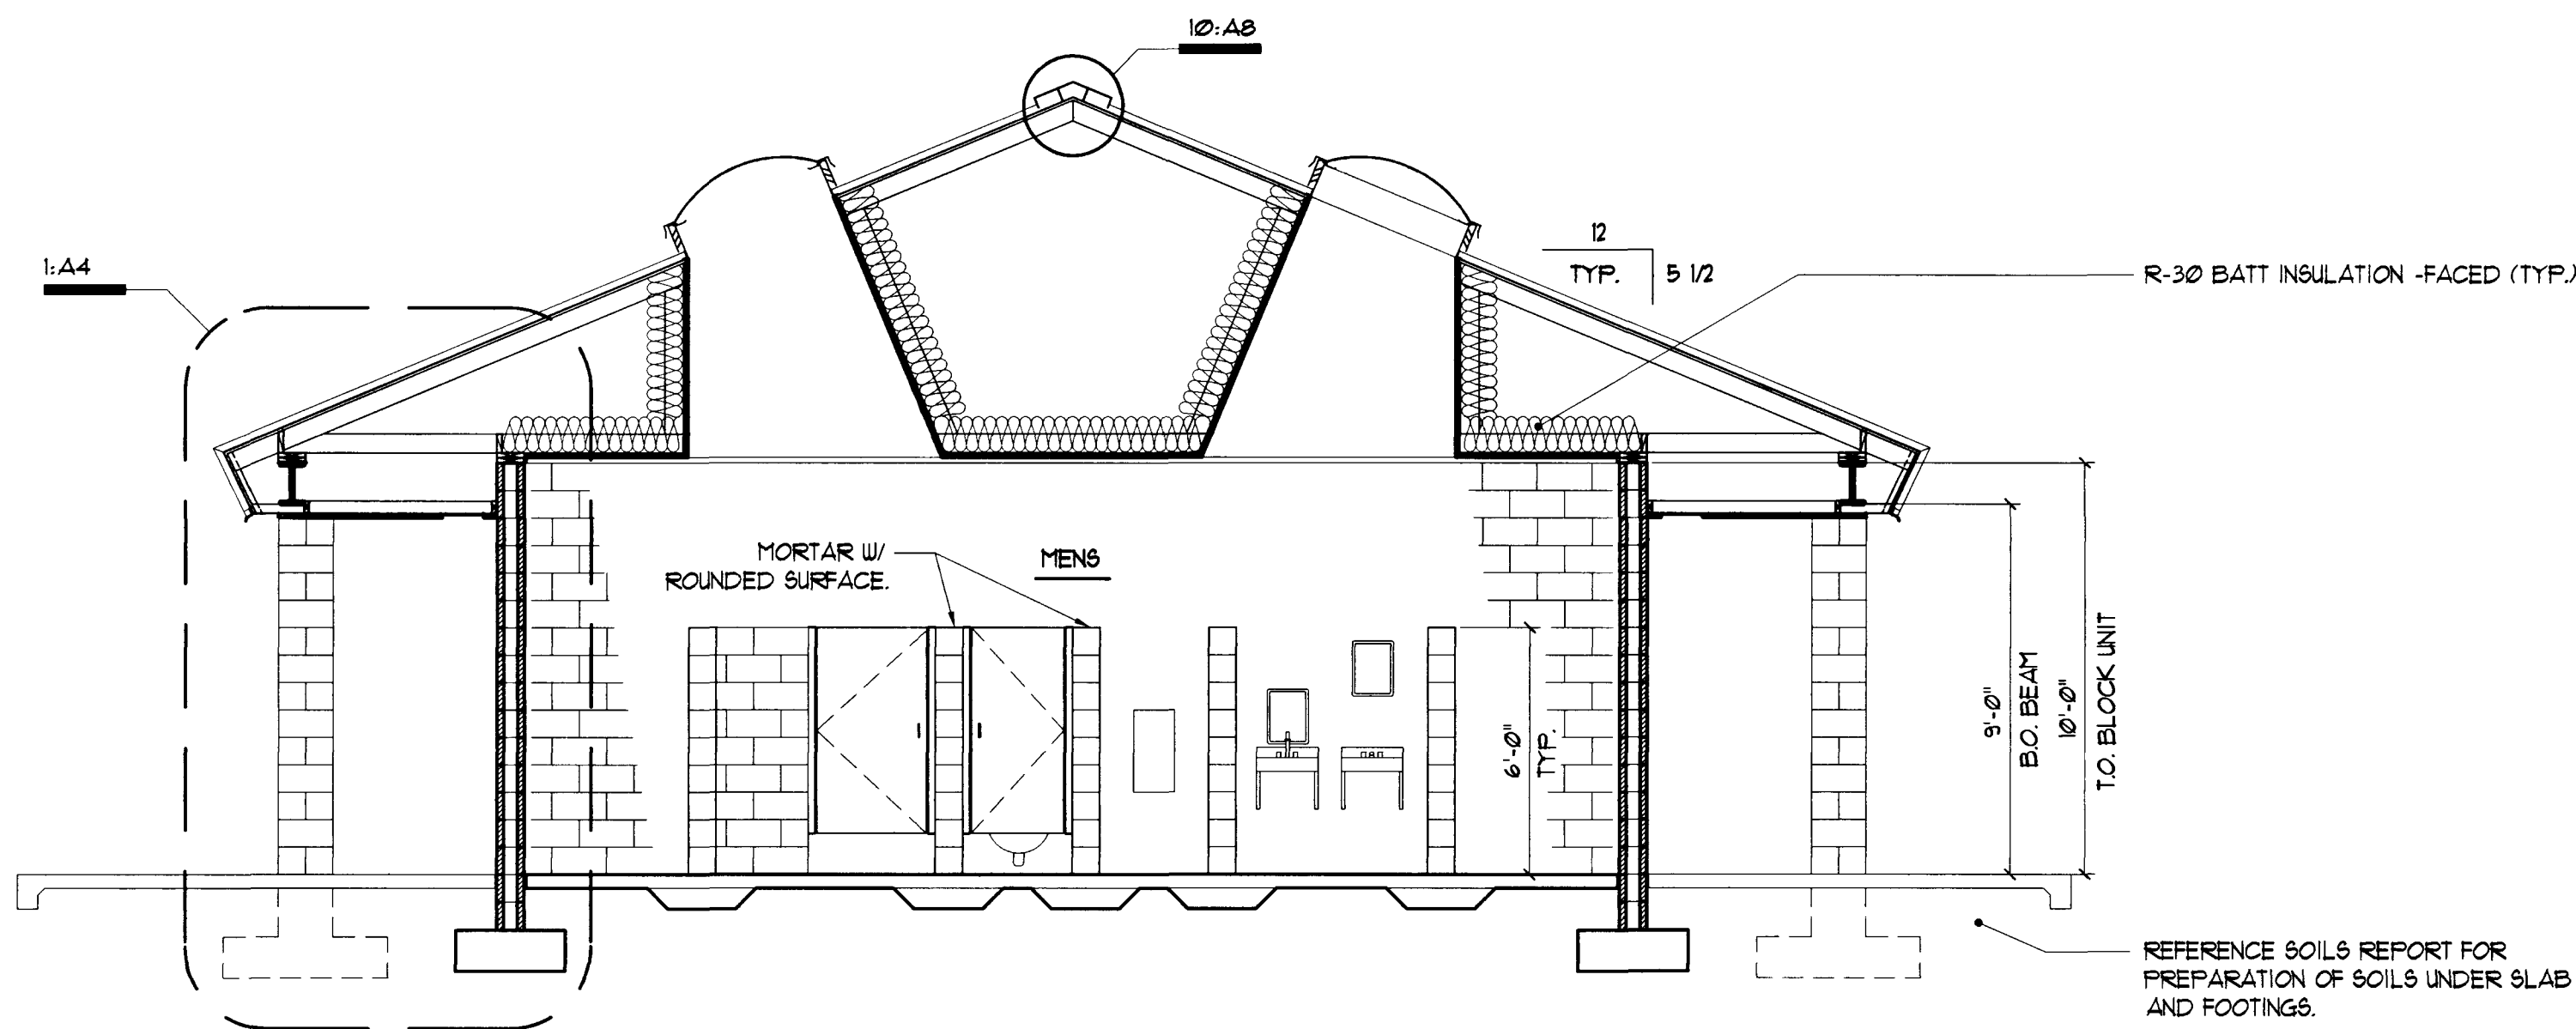


**A Building Section**  
Scale: 1/4"=1'-0"

REFERENCE INTERIOR ELEVATION FOR FINISHES ETC. TYP.

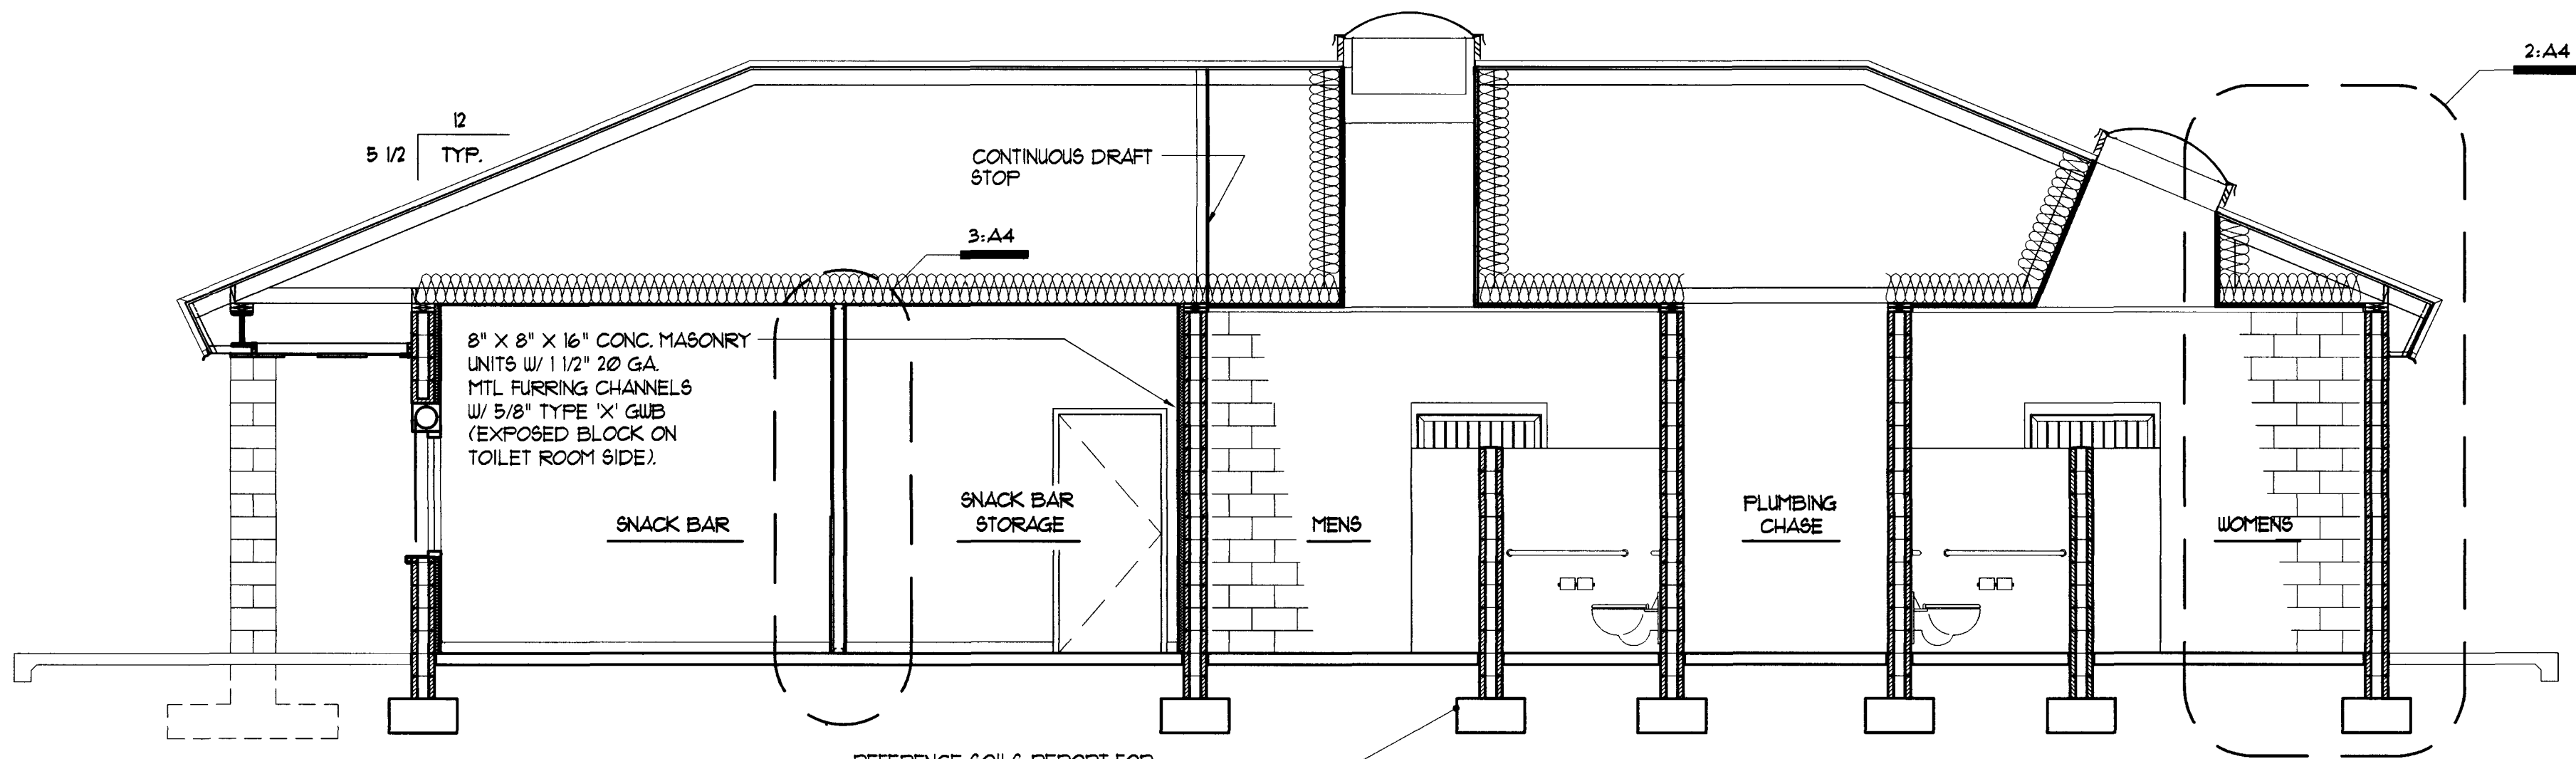

**B Building Section**  
Scale: 1/4"=1'-0"

REFERENCE INTERIOR ELEVATION FOR FINISHES ETC. TYP.

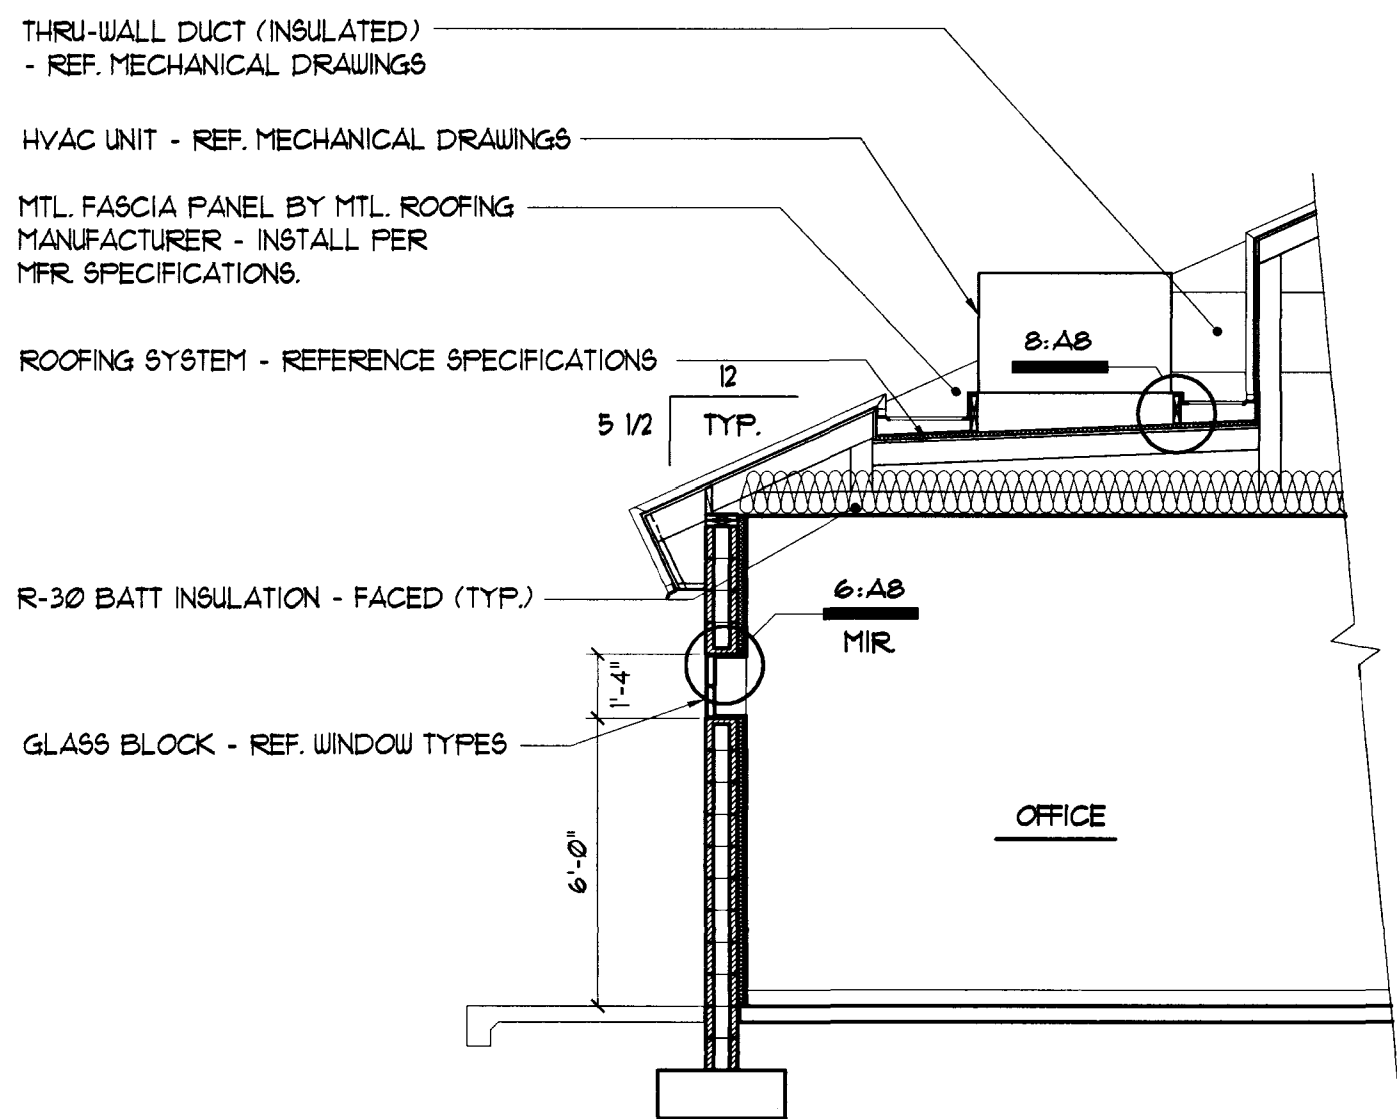

**C Partial Building Section**  
Scale: 1/4"=1'-0"

## TYPICAL NOTES:

- REFERENCE SOILS REPORT FOR PREPARATION OF SOILS UNDER SLAB AND FOOTINGS.
- CONCRETE SIDEWALKS AND CONCRETE PATIOS SHOWN ON THE EXTERIOR OF THE BUILDING ARE ONLY DIAGRAMATIC. REFERENCE CIVIL AND LANDSCAPE DRAWINGS FOR THIS INFORMATION.



| REVISIONS | DATE | BY | APP'D |
|-----------|------|----|-------|
|           |      |    |       |
|           |      |    |       |

CONSULTANT

ELKHORN AND DURANGO  
BALLFIELD COMPLEX

Building Sections

DEPARTMENT OF PUBLIC WORKS

ARCHITECT  
RICHARD DANIELSON, AIA, NCARB

DEPARTMENT OF PUBLIC WORKS  
ARCHITECTURAL SERVICES

400 EAST STEWART AVENUE  
LAS VEGAS, NEVADA 89101  
PHONE: (702) 229-6535  
FAX: (702) 382-3232  
TDD: (702) 386-9108

ARCHITECT  
RICHARD DANIELSON, AIA, NCARB

DRAWN  
BERREED

FILE  
EDP/EDP04A3

DATE  
JULY 1998

SCALE  
1/4"=1'-0"


PROJECT  
Elkhorn / Durango Park

SHT NO

A3


32 of 54

675-V35

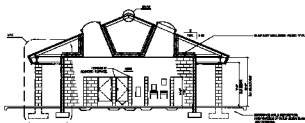


**A Building Section**  


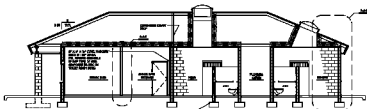

**B Building Section**  


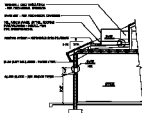

**C Partial Building Section**  









